




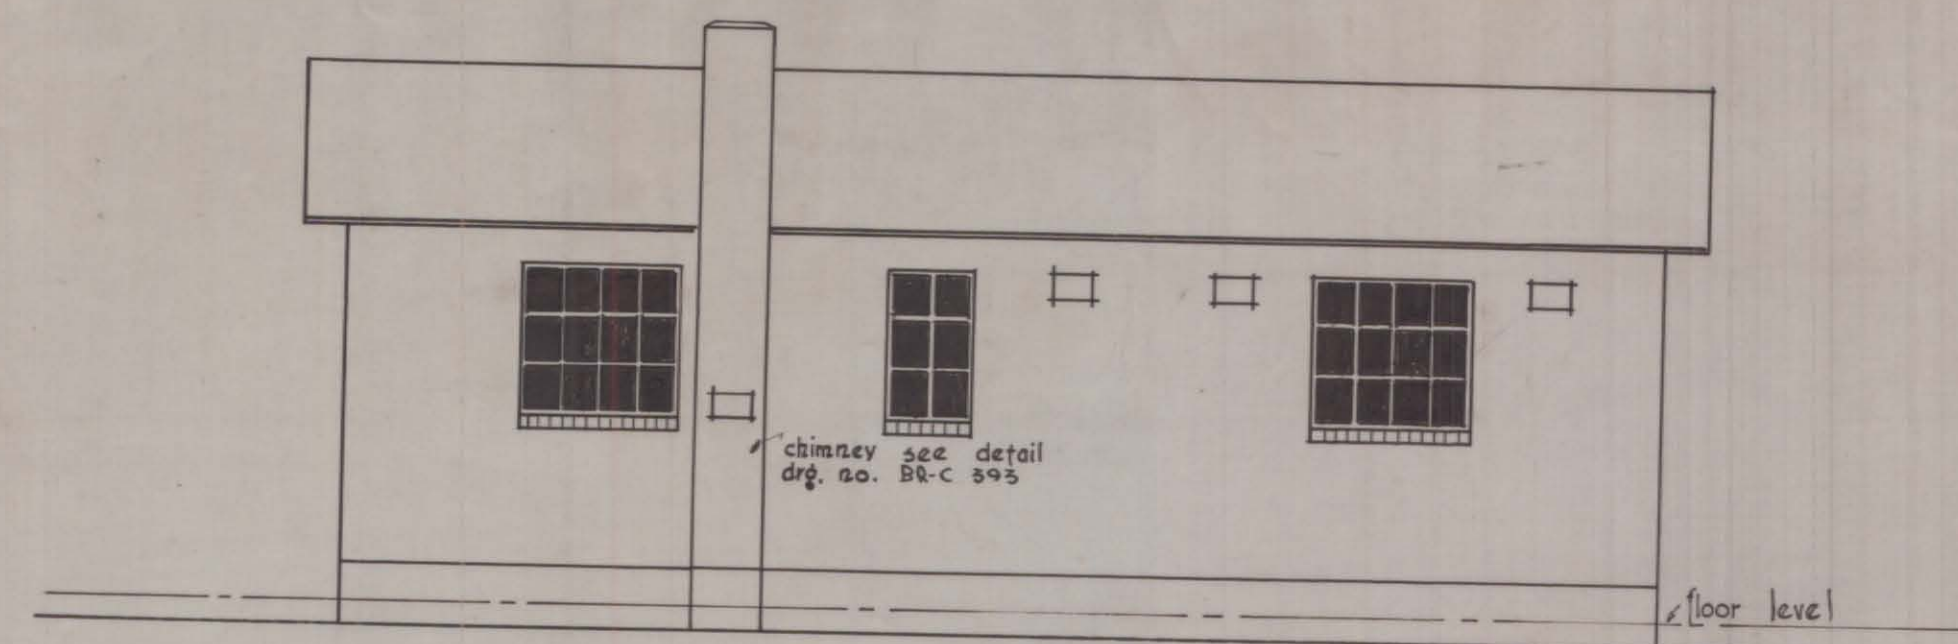


BACK ELEVATION

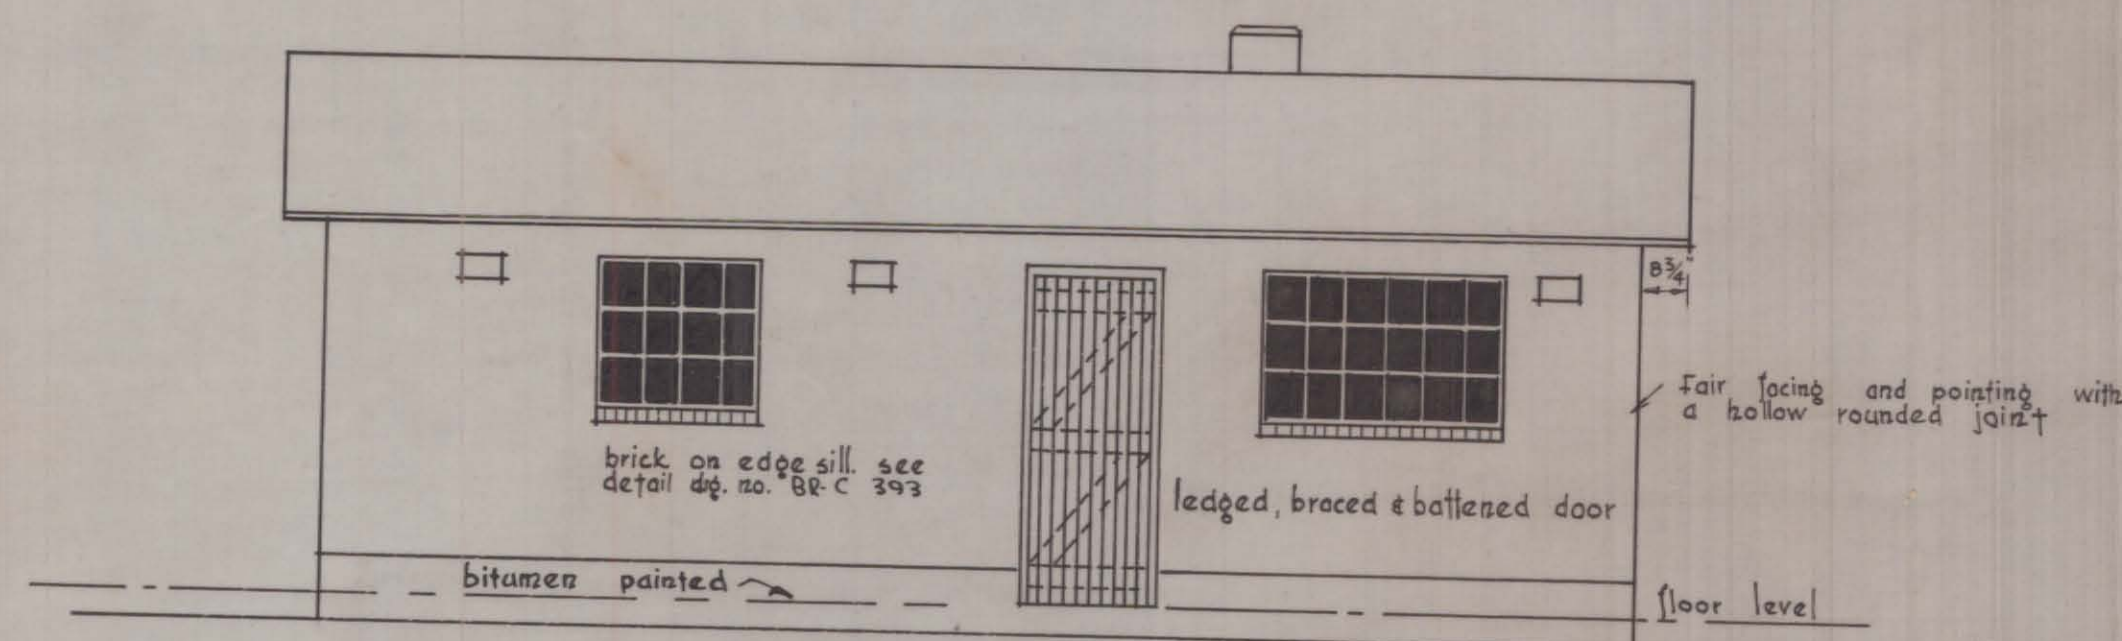


FRONT ELEVATION

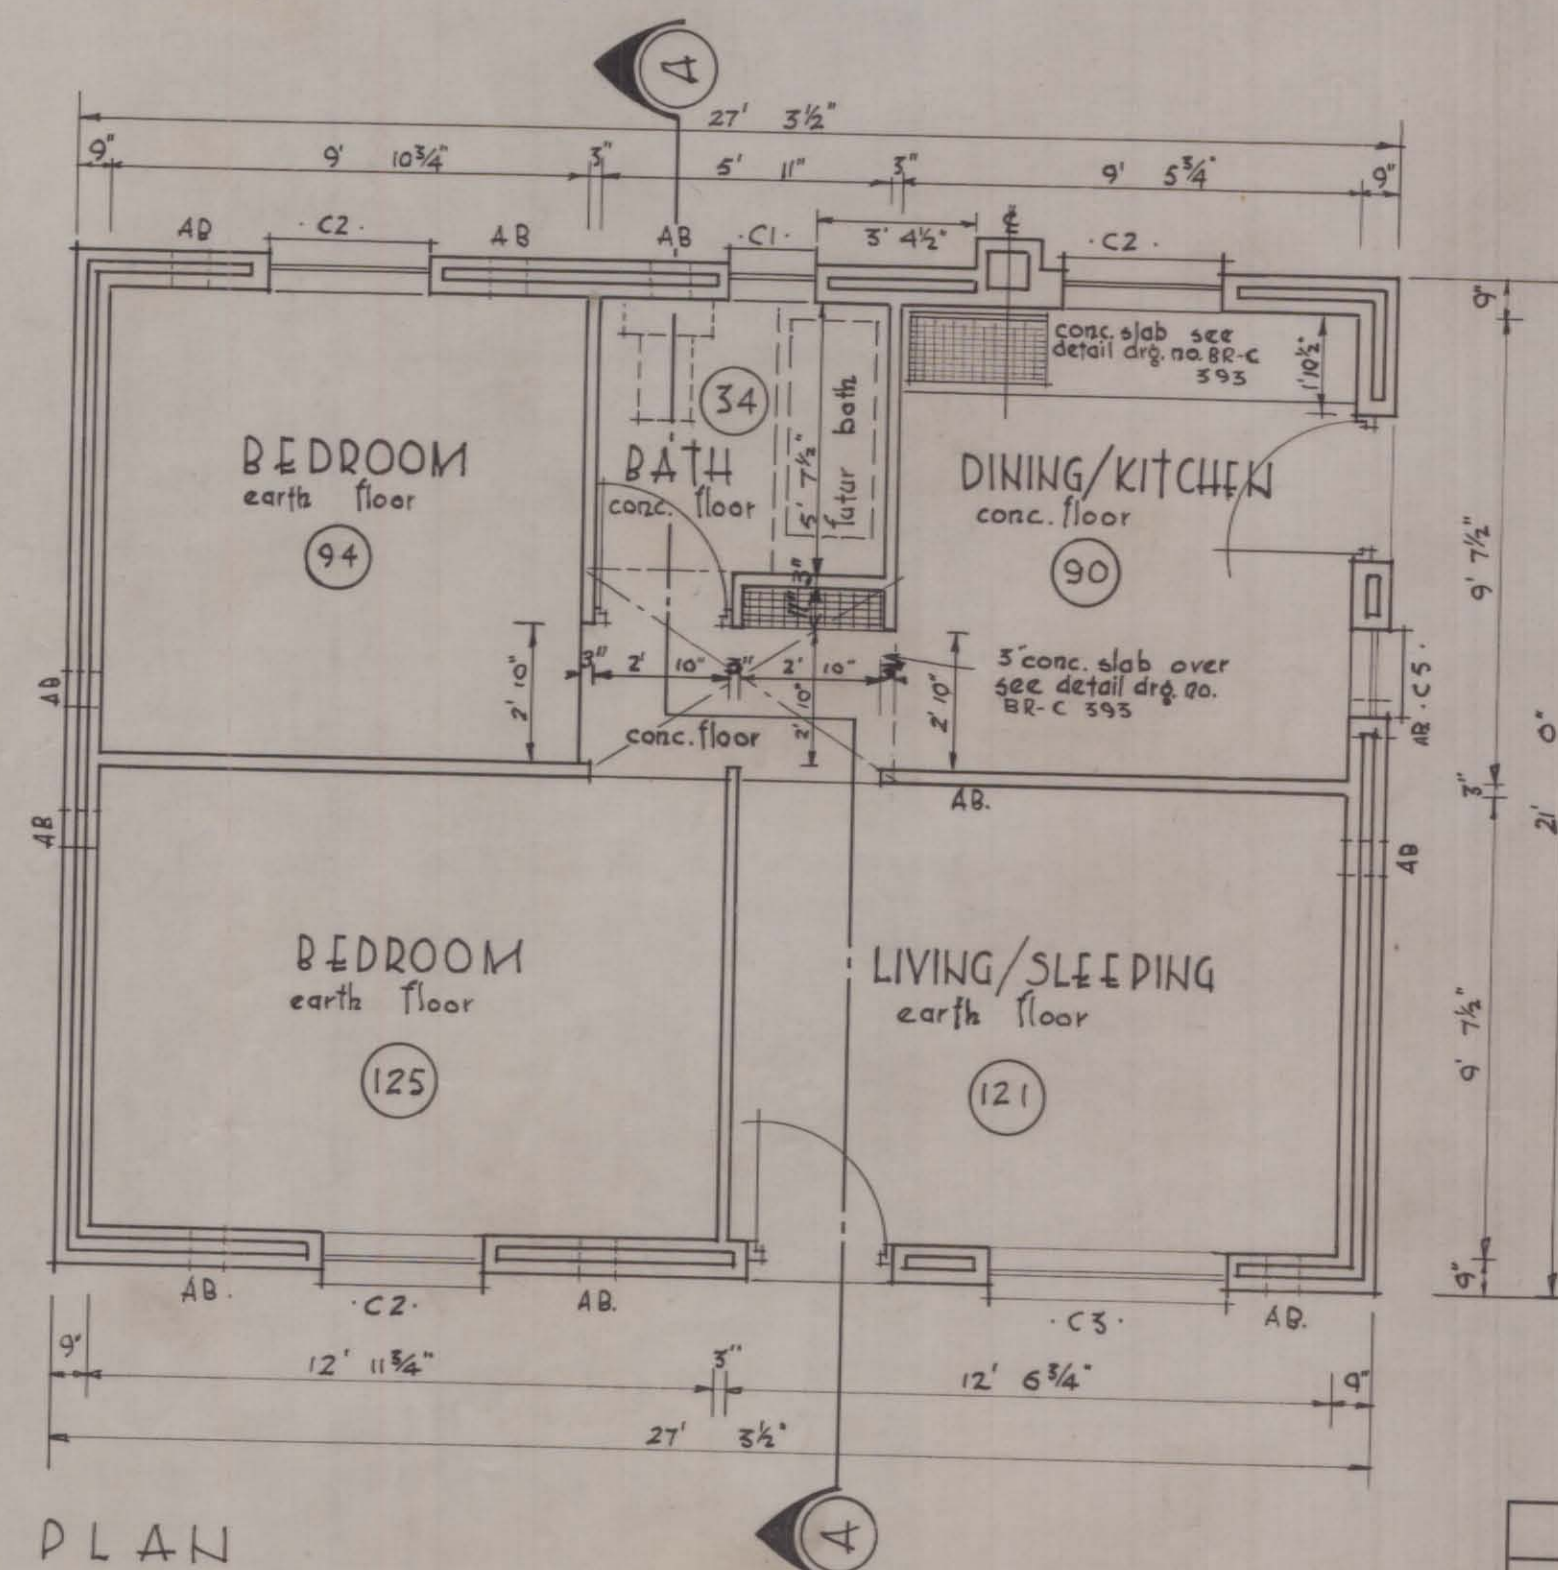


PLAN

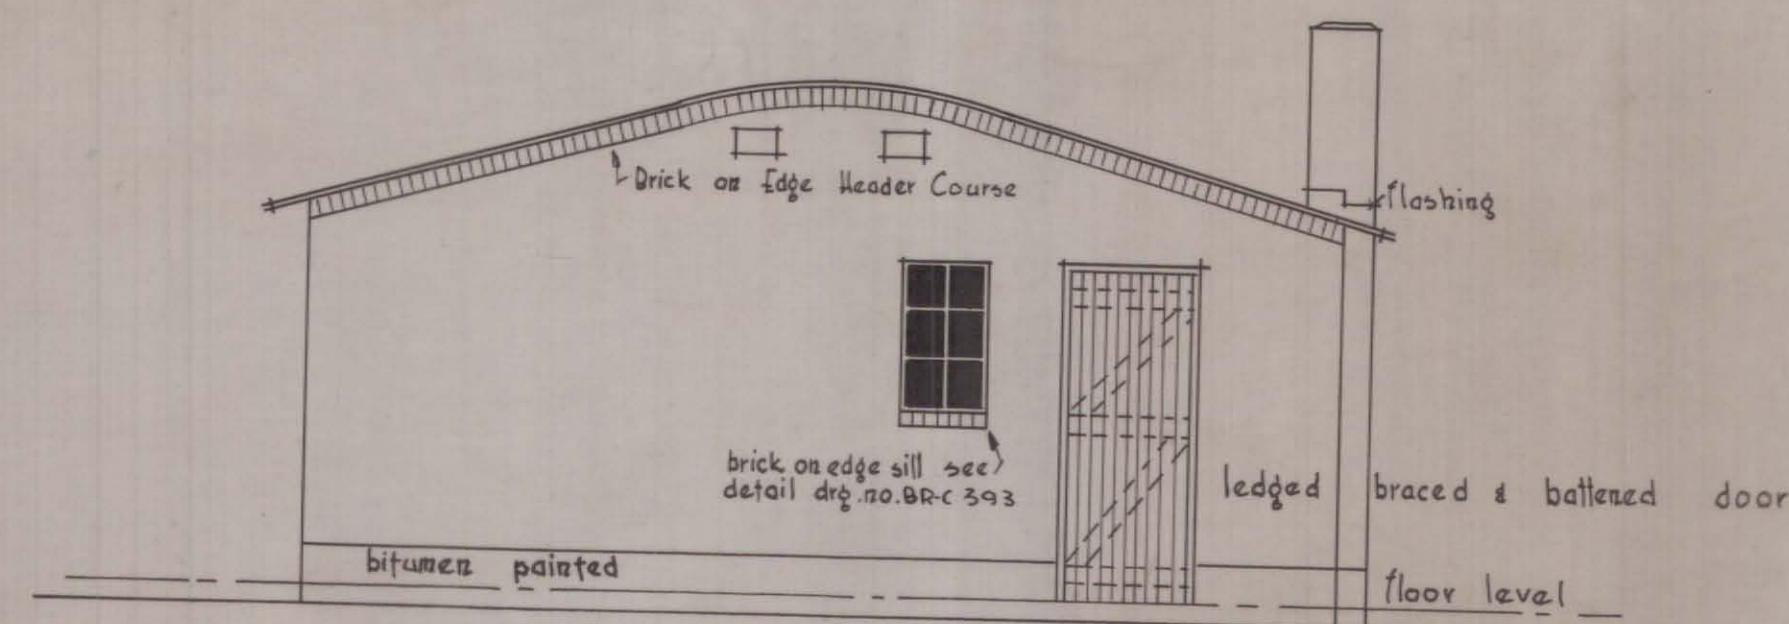

SIDE ELEVATION

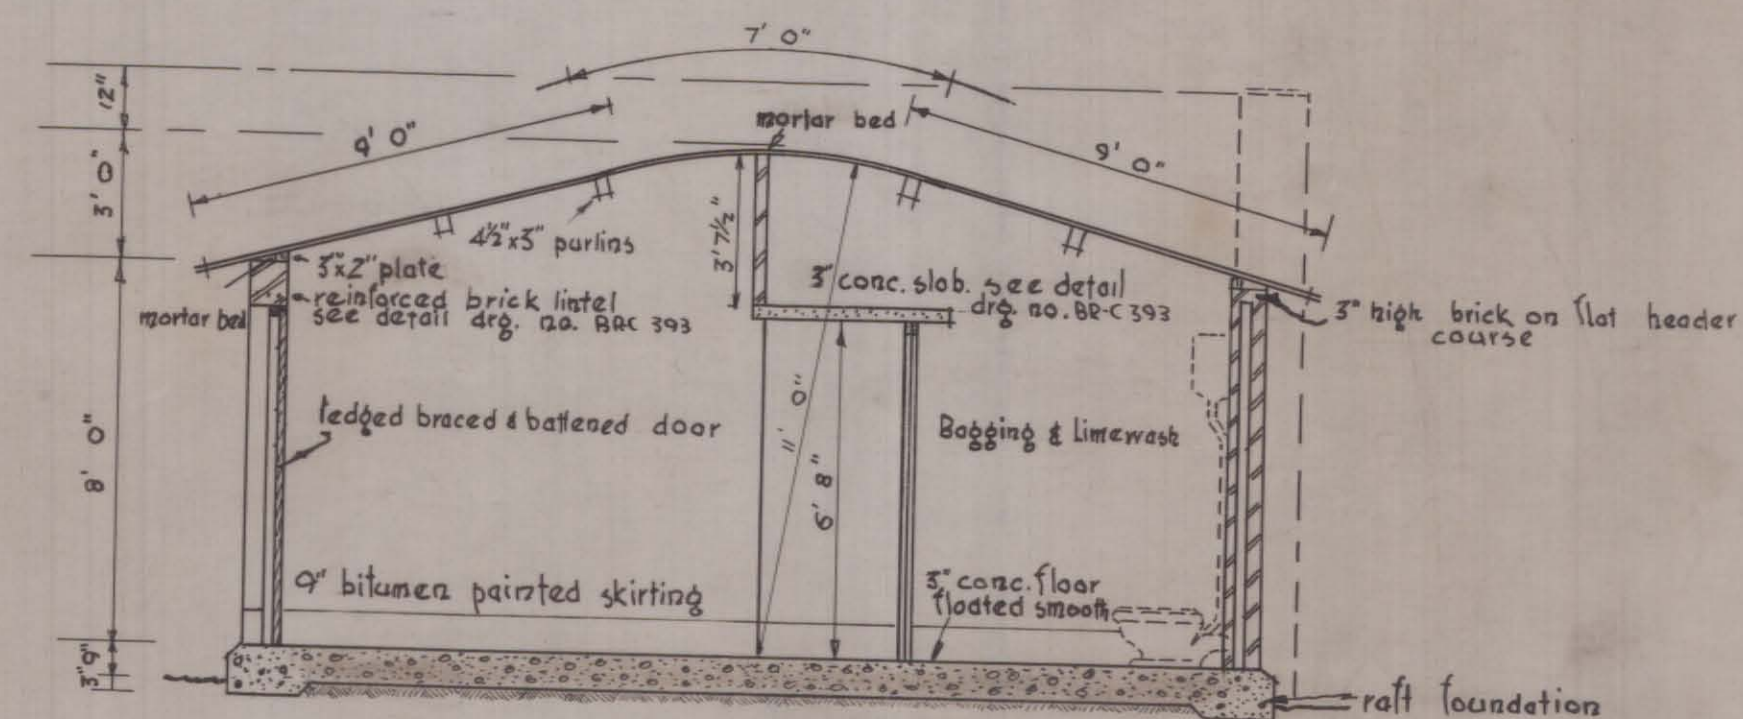

SECTION A-A

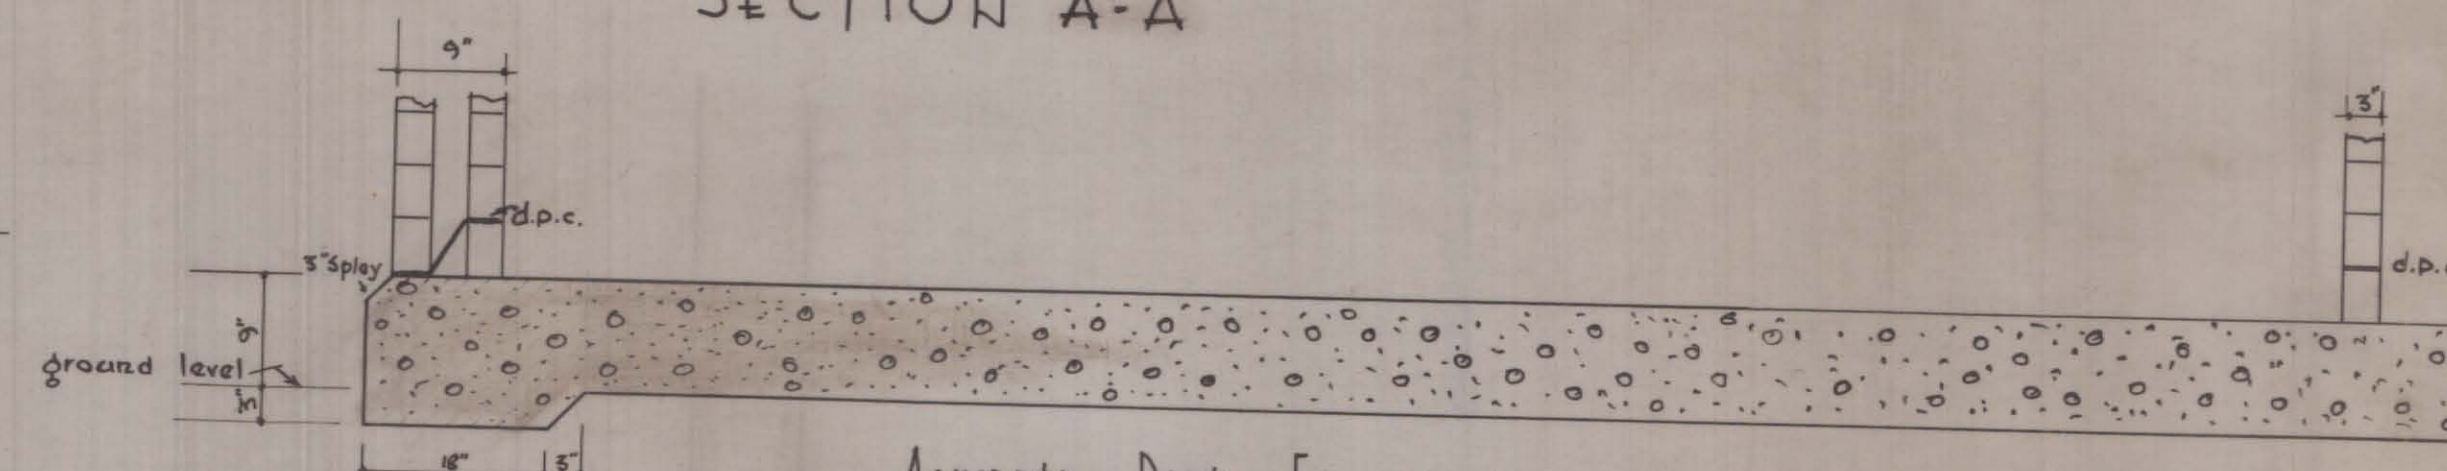

ASHCRETE RAFT FOUNDATION
SECTION
Scale: 3/4" to 1' 0"

TYPE B
HOUSE WITH 9" BRICK-ON-EDGE CAVITY EXTERNAL WALLS & 3" BRICK-ON-EDGE
INTERNAL WALLS ON ASH-CRETE FOUNDATION OF VEREENIGING CONSTRUCTION
WITH CURVED CORRUGATED ASBESTOS ROOF

NOTE
TRIMMING ROOF TIMBERS ETC. AROUND CHIMNEY AS TYPE A

NATIONAL BUILDING RESEARCH
INSTITUTE: S.A. COUNCIL FOR
SCIENTIFIC INDUSTRIAL
RESEARCH (PRETORIA)
BR-C-394
20-09-1952

NON-EUROPEAN HOUSE
WITH 3 ROOMS, BATH &
KITCHEN/DINING.
(573 SQ. FT.)
D.M. CALDERWOOD (APPROVED)

REFERENCE DRAWINGS			DESIGNED	NON-EUROPEAN HOUSE WITH 3 ROOMS BATH AND DINING/KITCHEN TOTAL AREA 573 sq ft.	
NE 51/9	DETRACED FROM N4DC	DRG. NO. NE.51/9	DRAWN		
	SEE DRG. NO.	BR-C 393 FOR DETAILS	TRACED A.B.E.	NATIONAL BUILDING RESEARCH INSTITUTE S.A. COUNCIL FOR SCIENTIFIC AND INDUSTRIAL RESEARCH PRETORIA	
			CHECKED <i>Leif</i>		
			APPROVED <i>Calderwood</i> DIRECTOR		
			Scale: 1/4" to 1' 0"		
				DATE: 20-9-52	DRG. NO. BR-C 394