








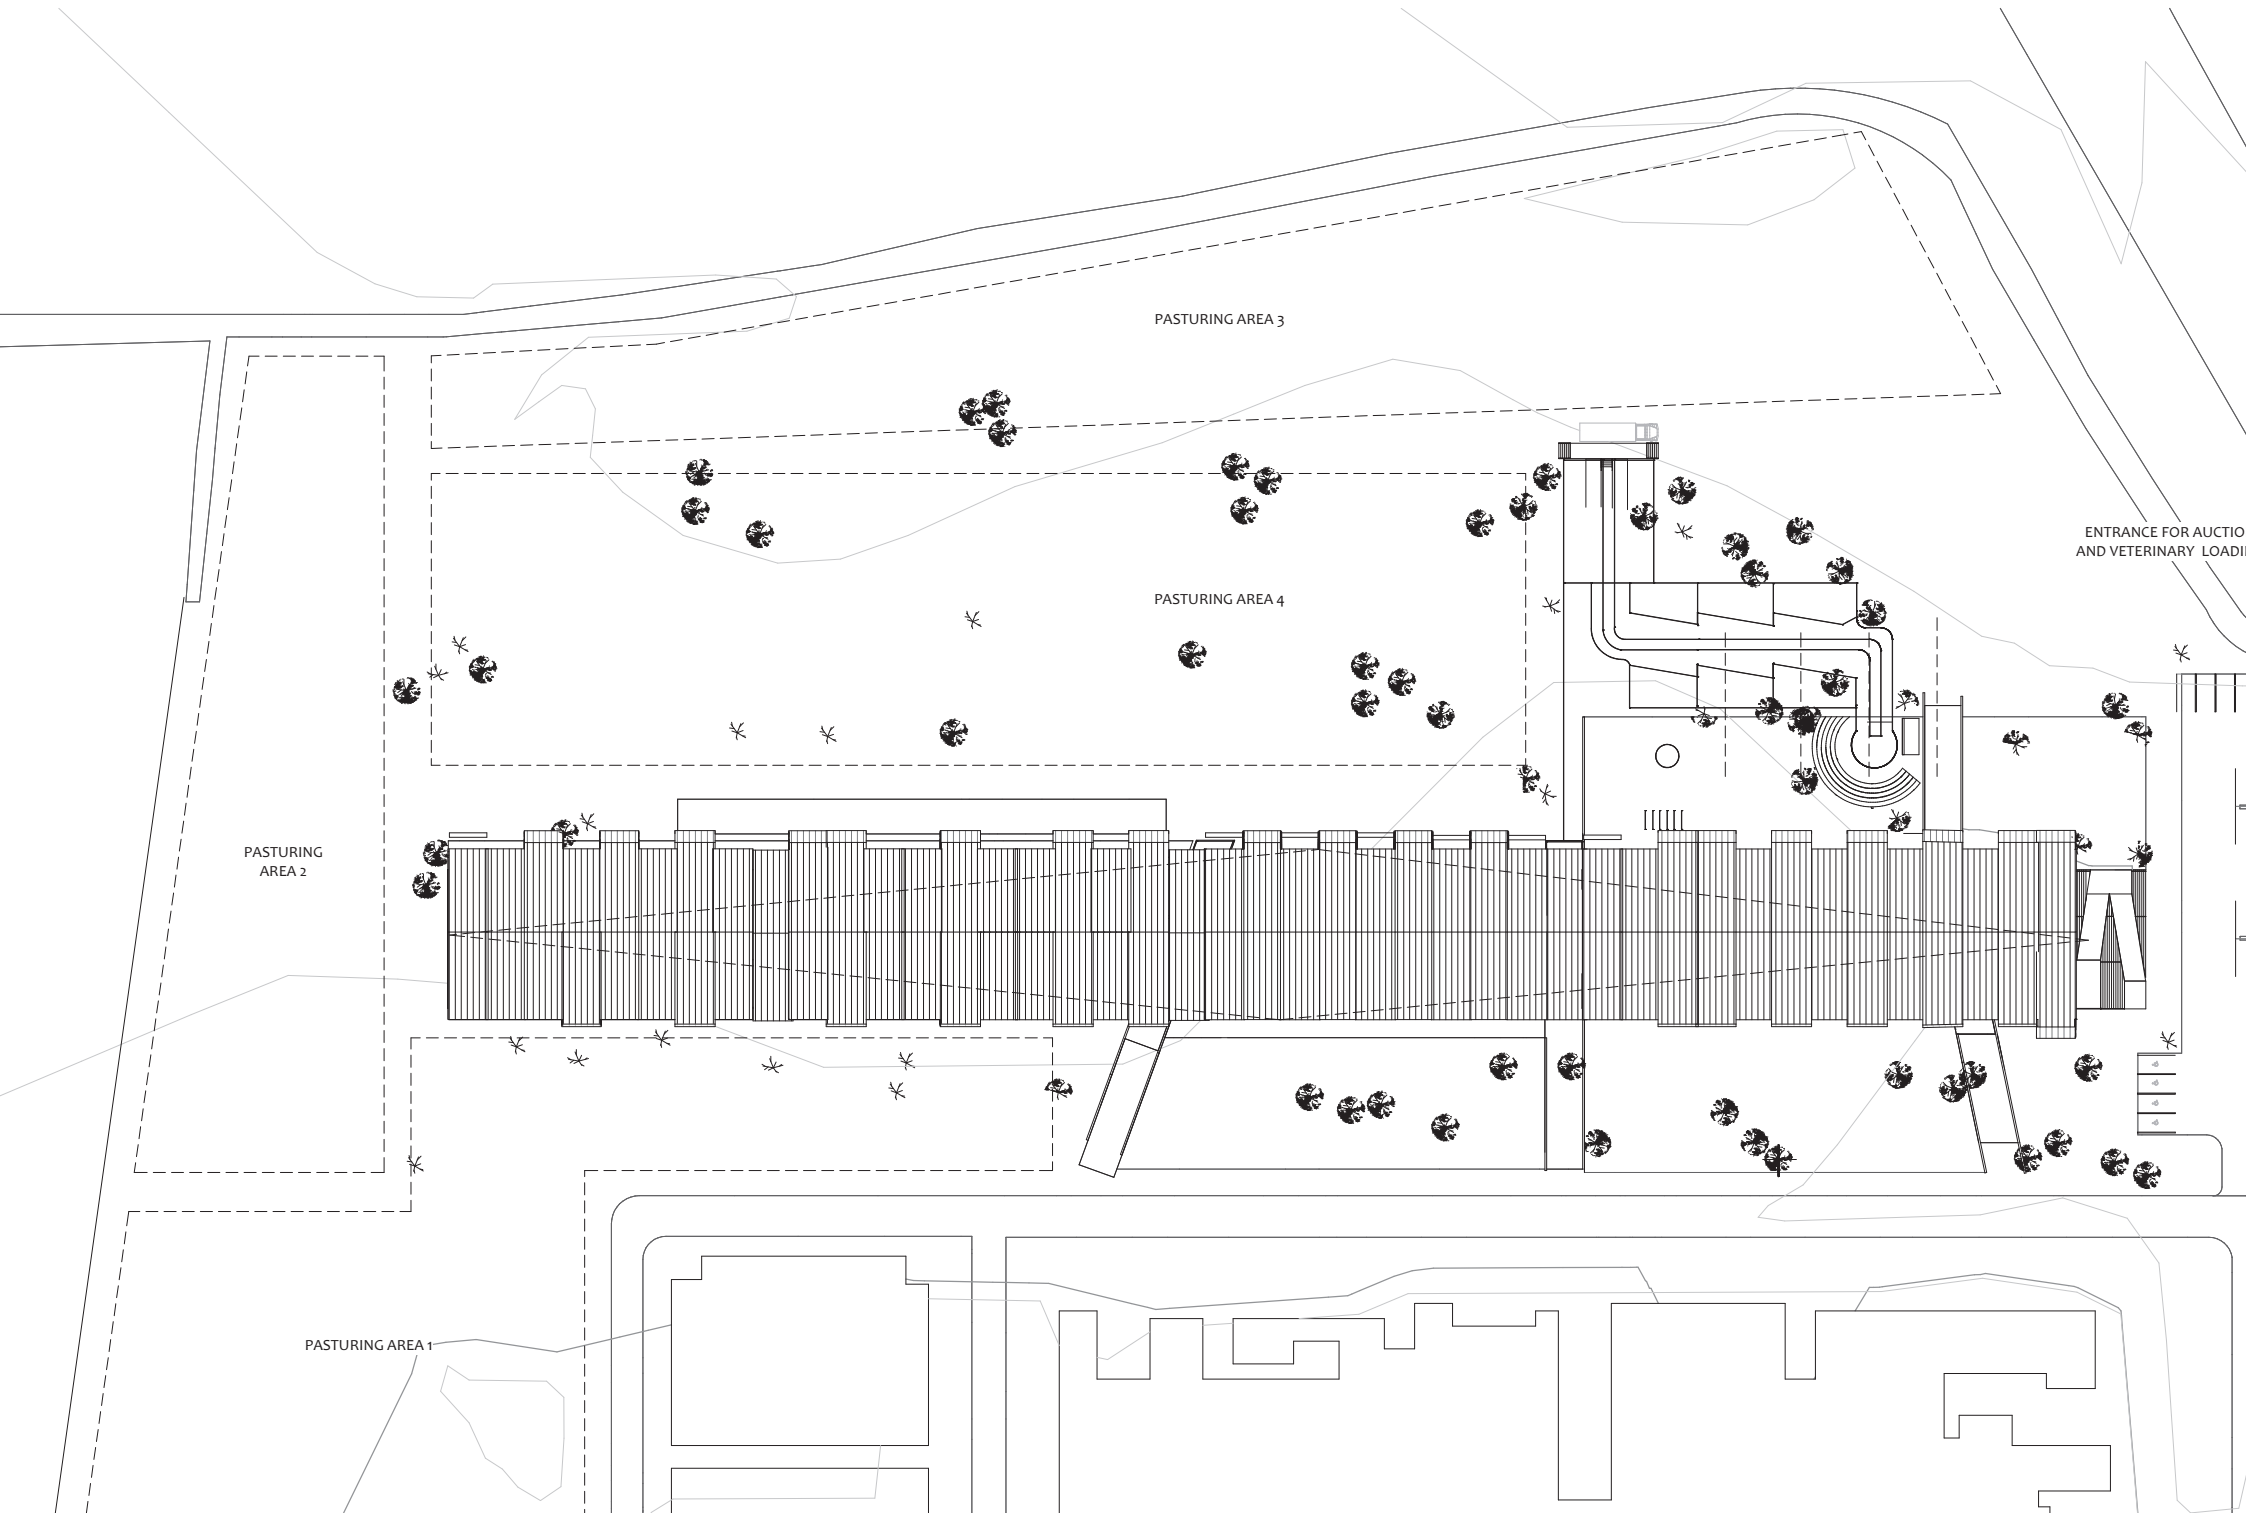


Site plan:


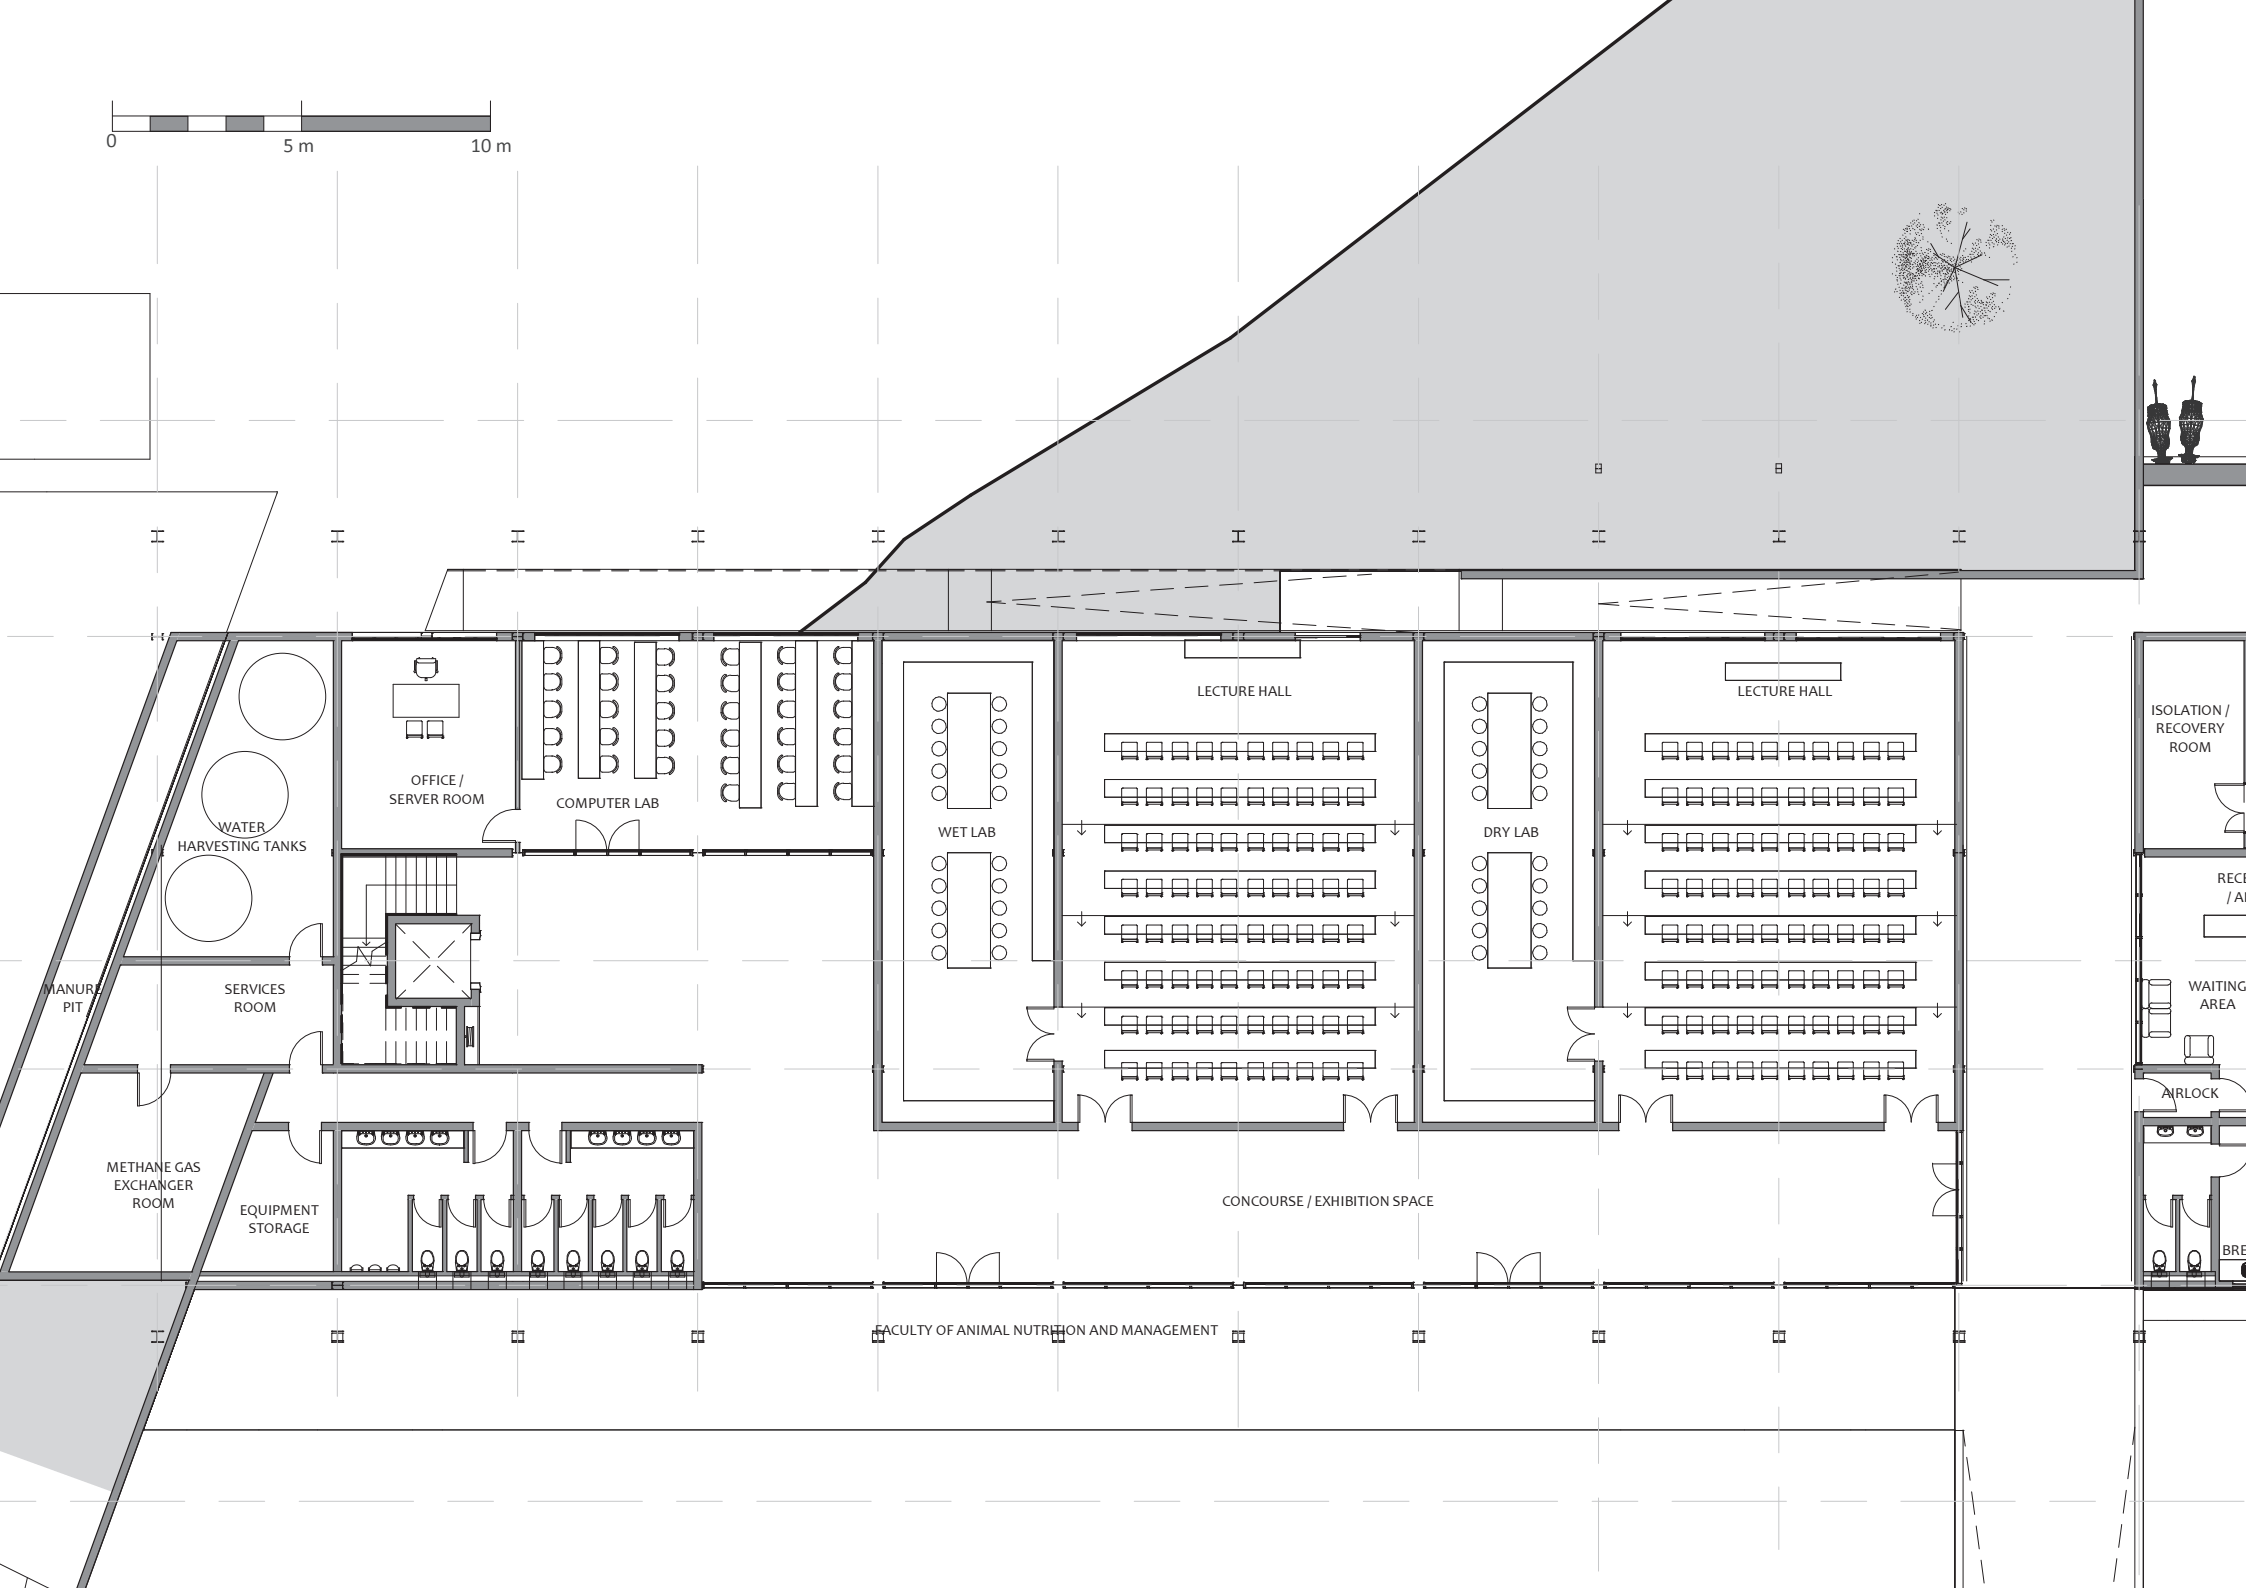


 

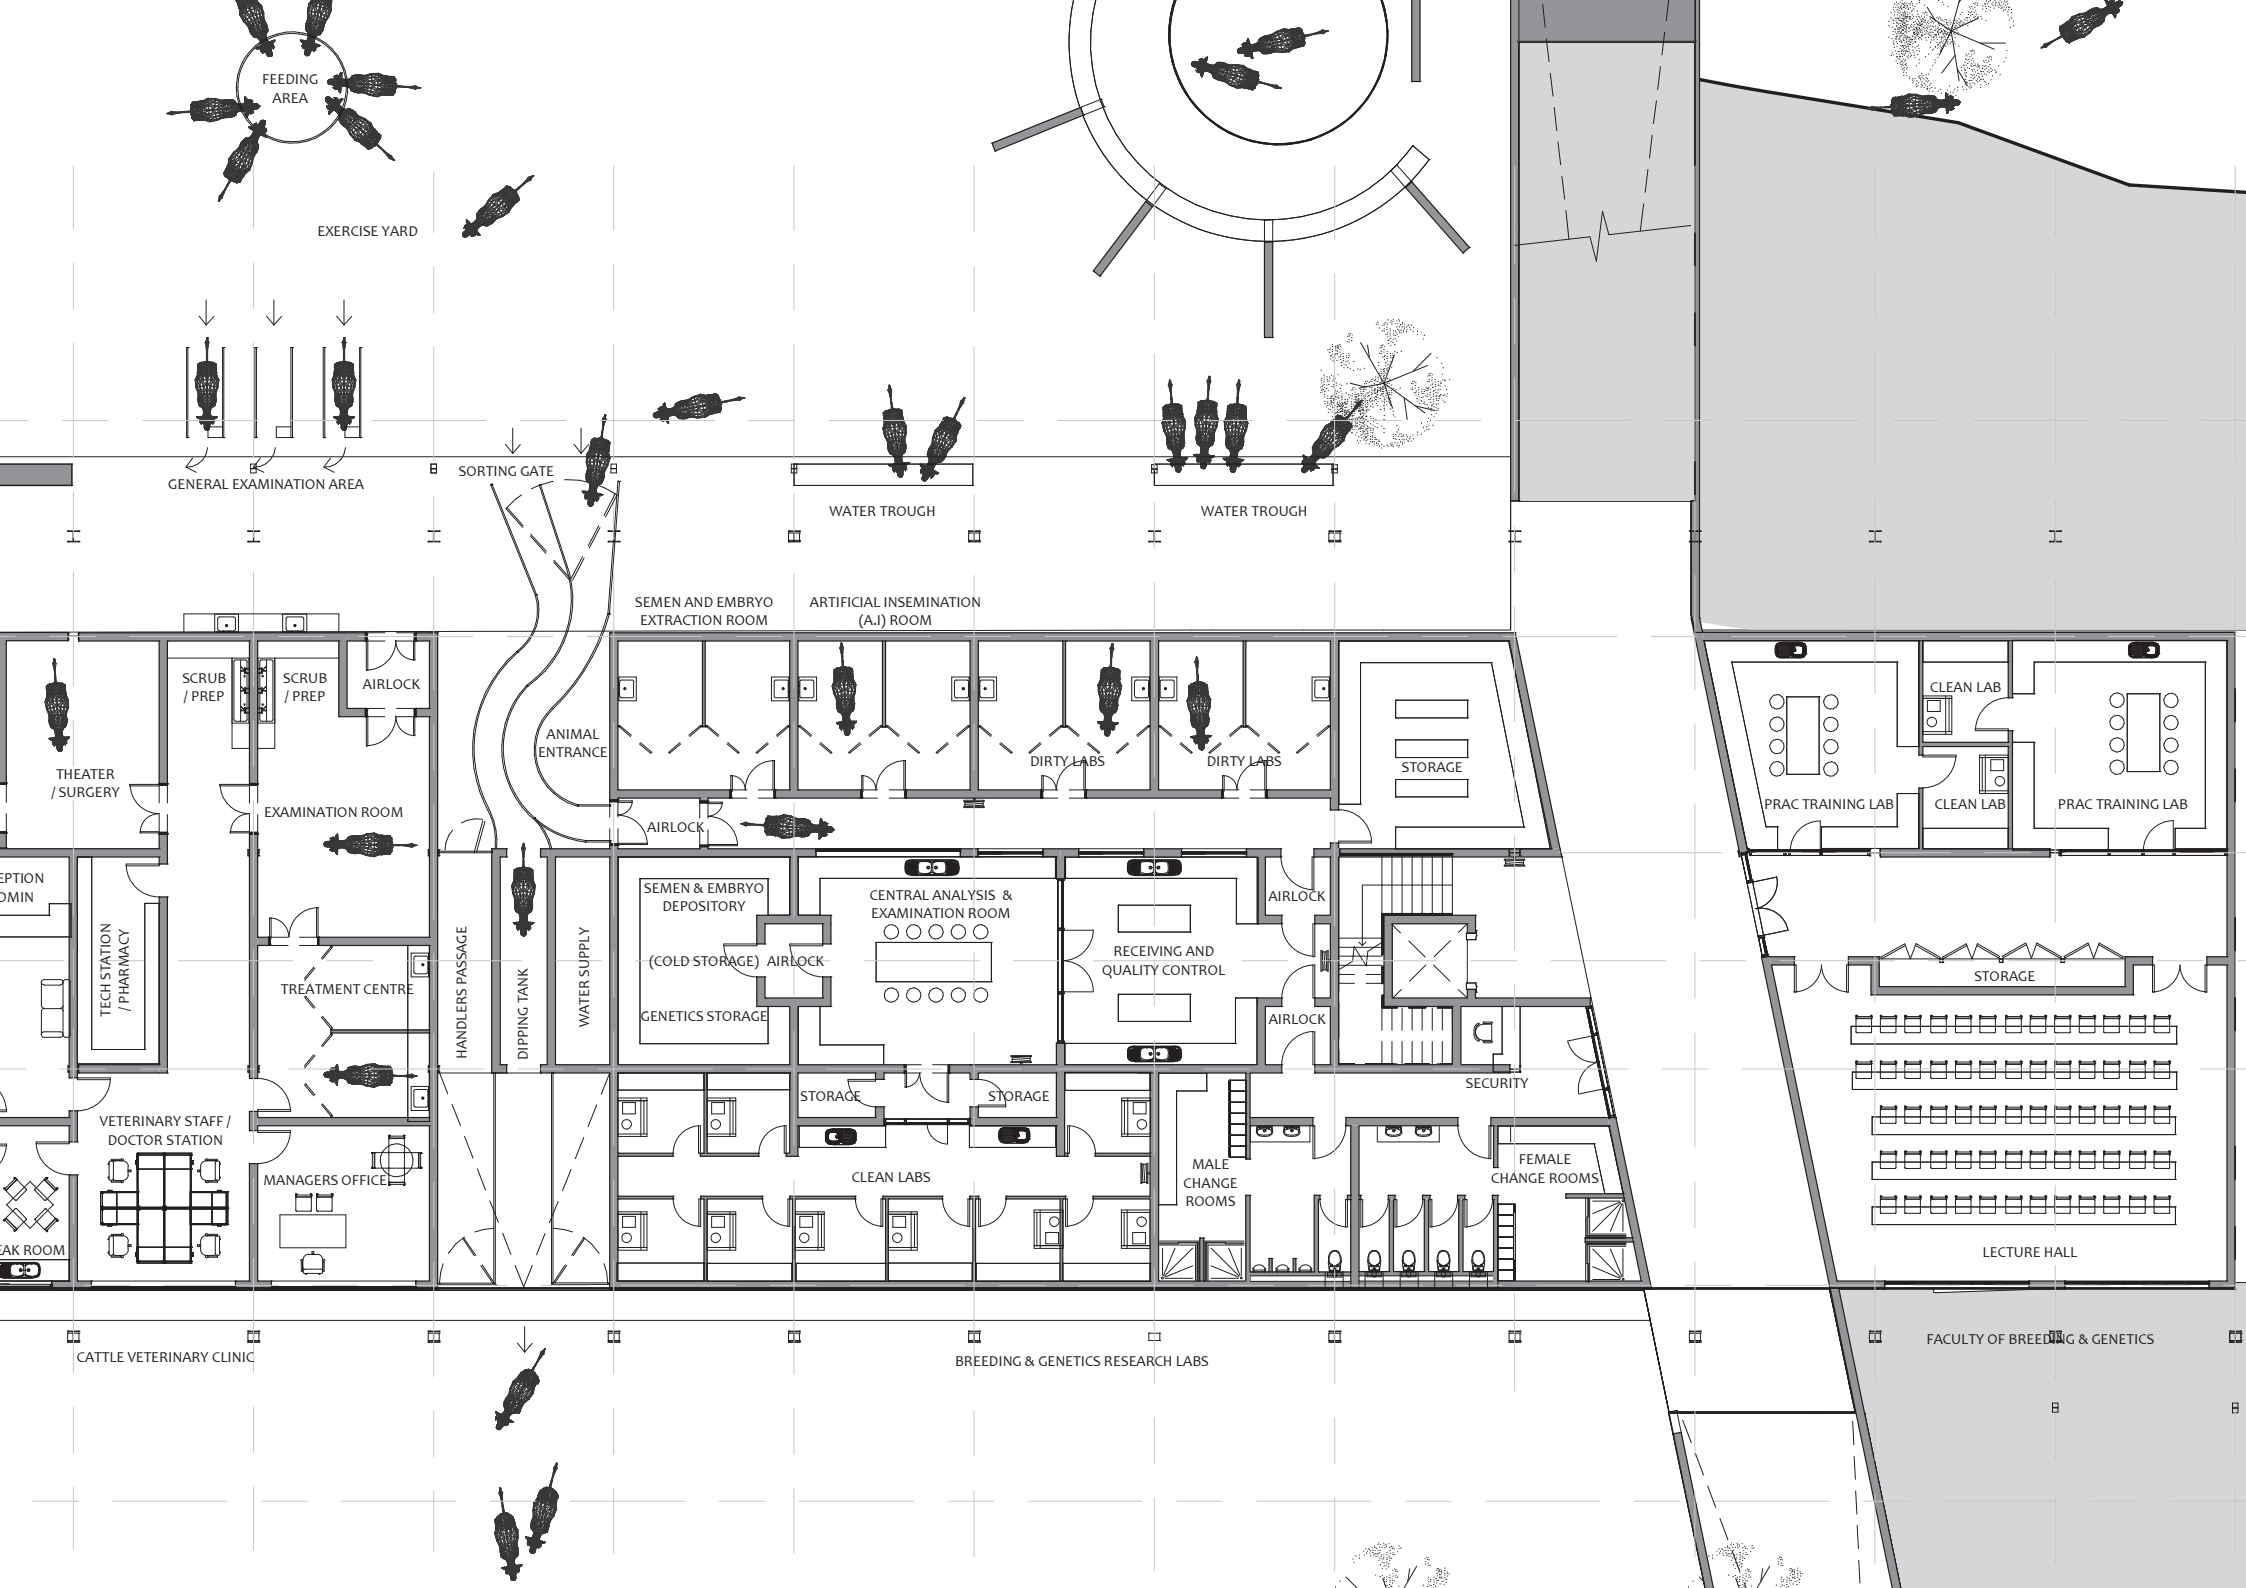

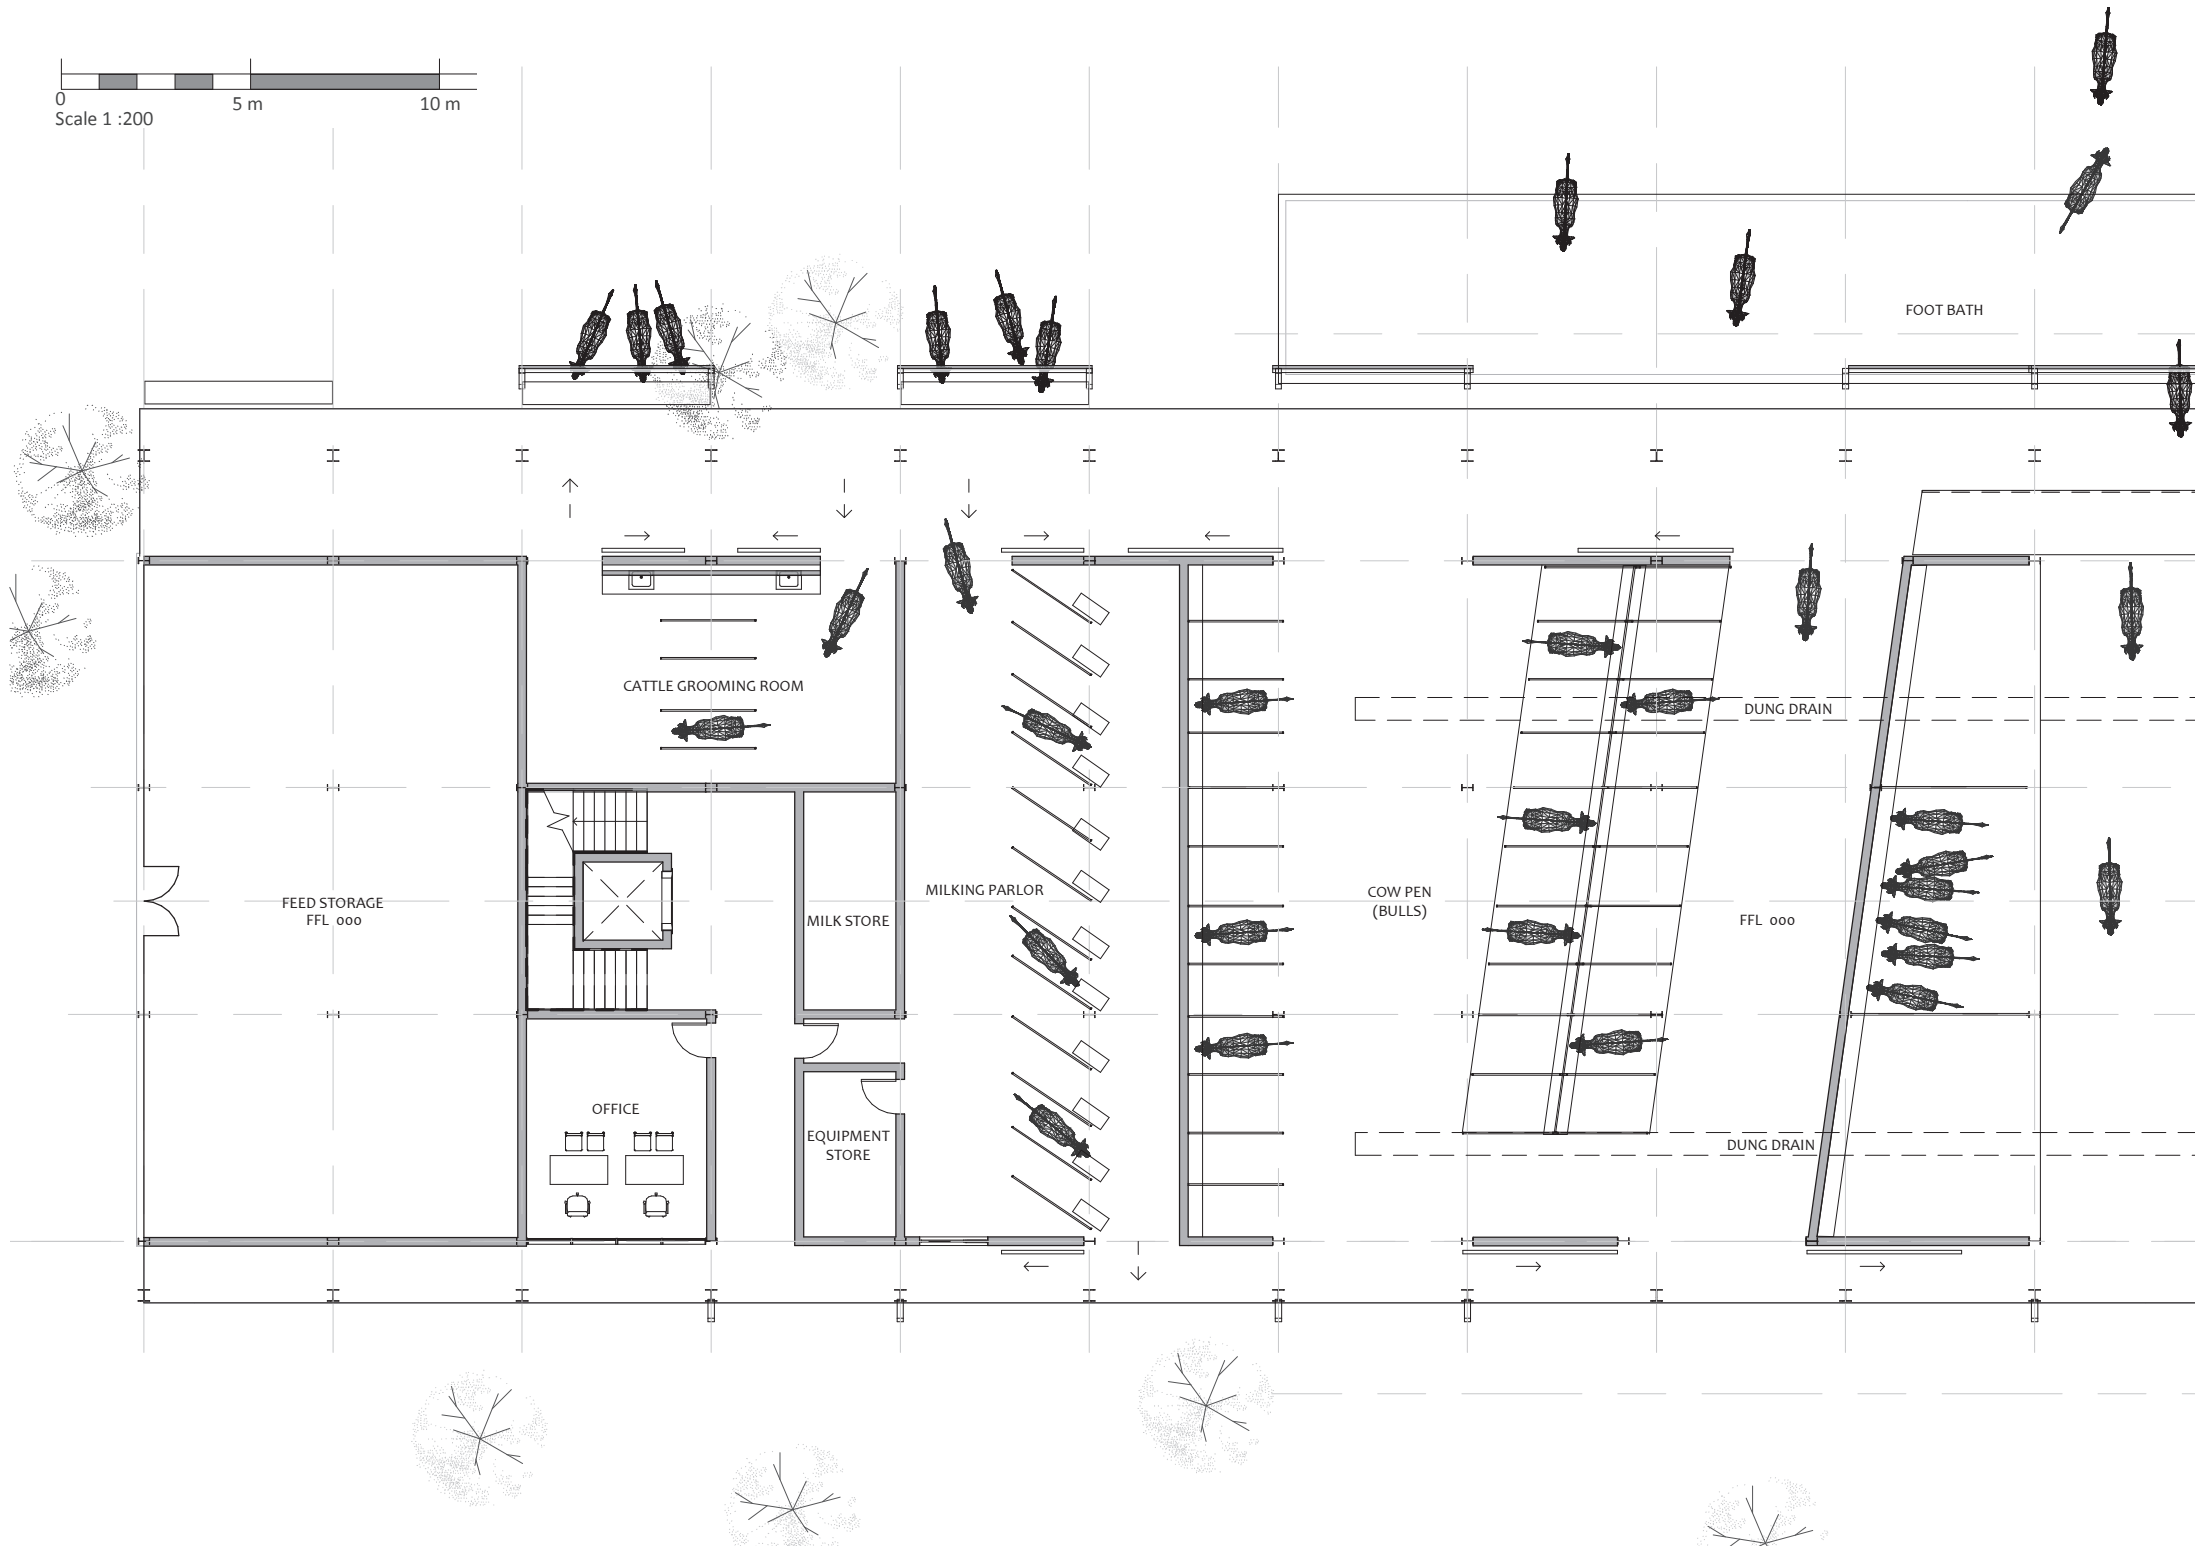 

Ground floor level

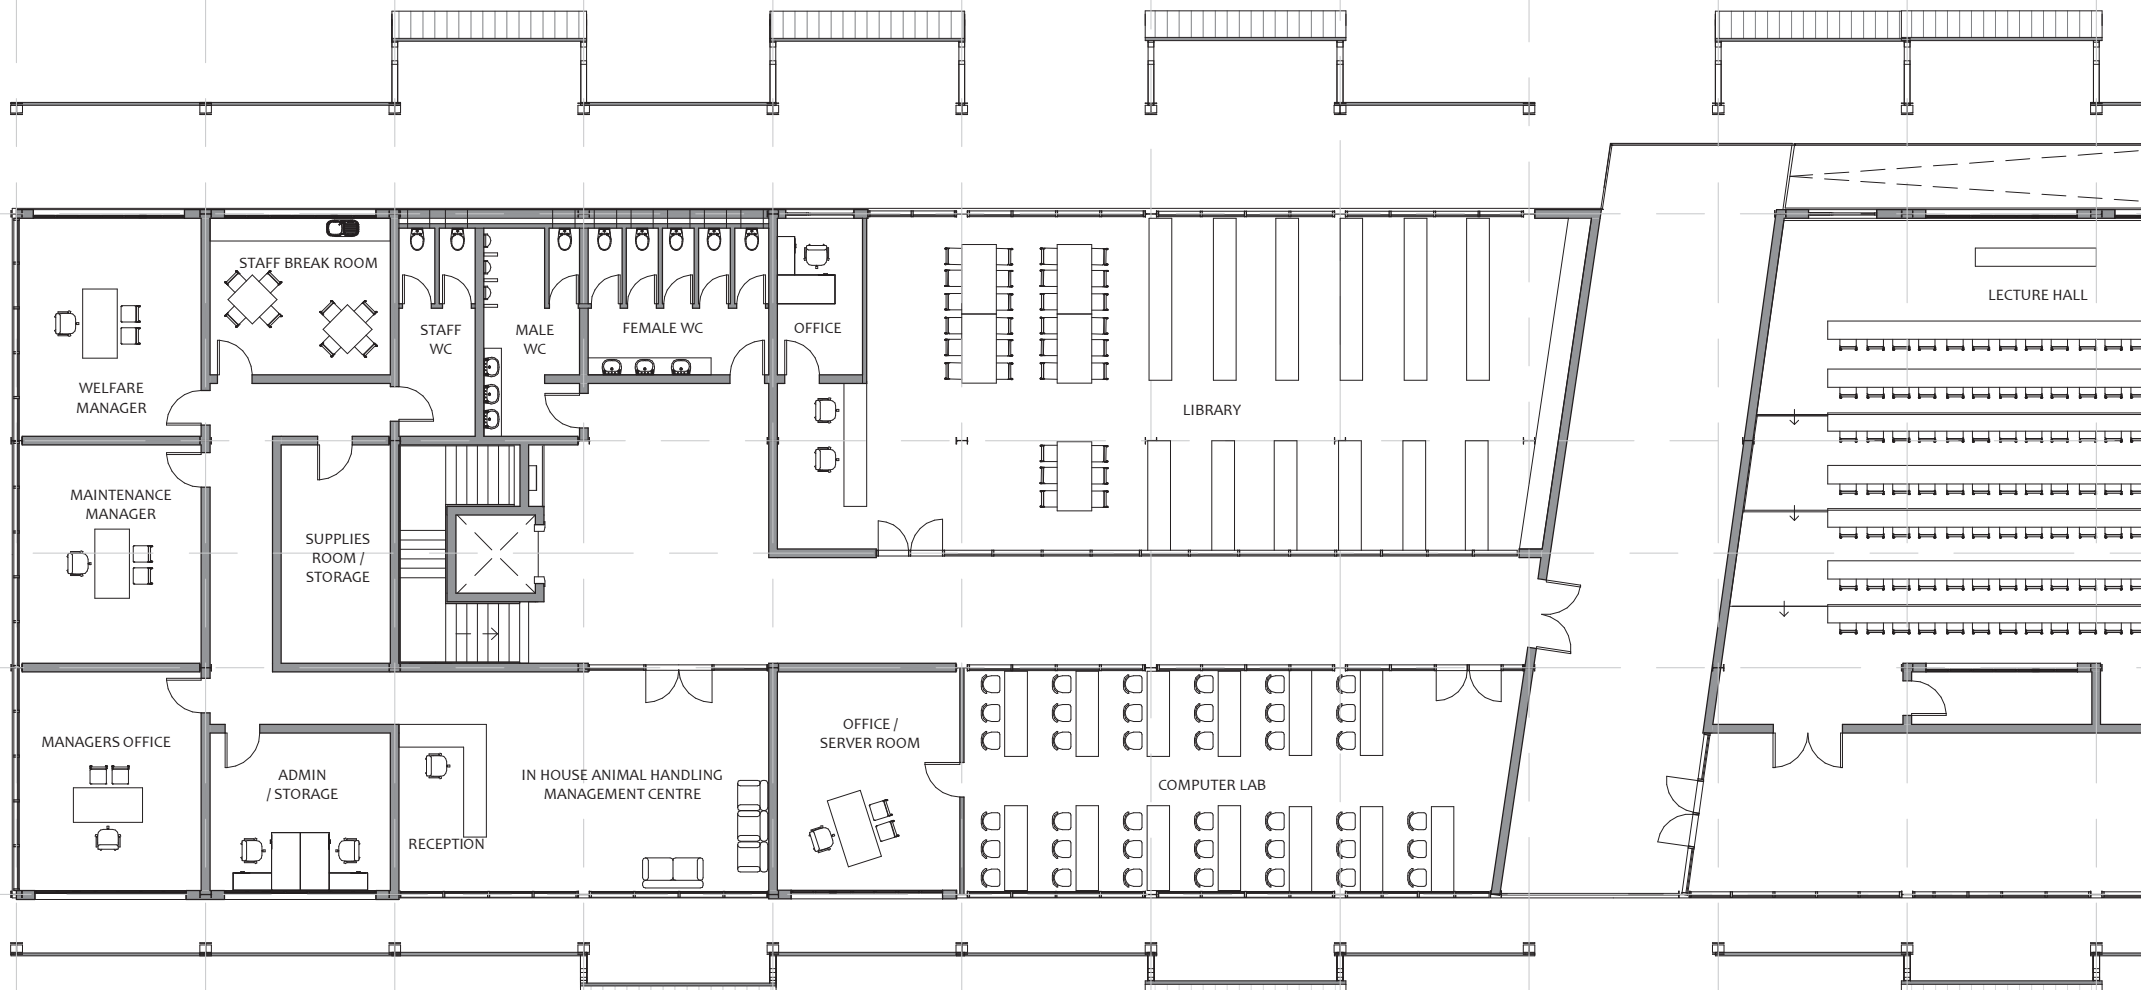 


FACULTY OF ANIMAL NUTRITION & MANAGEMENT

First floor level





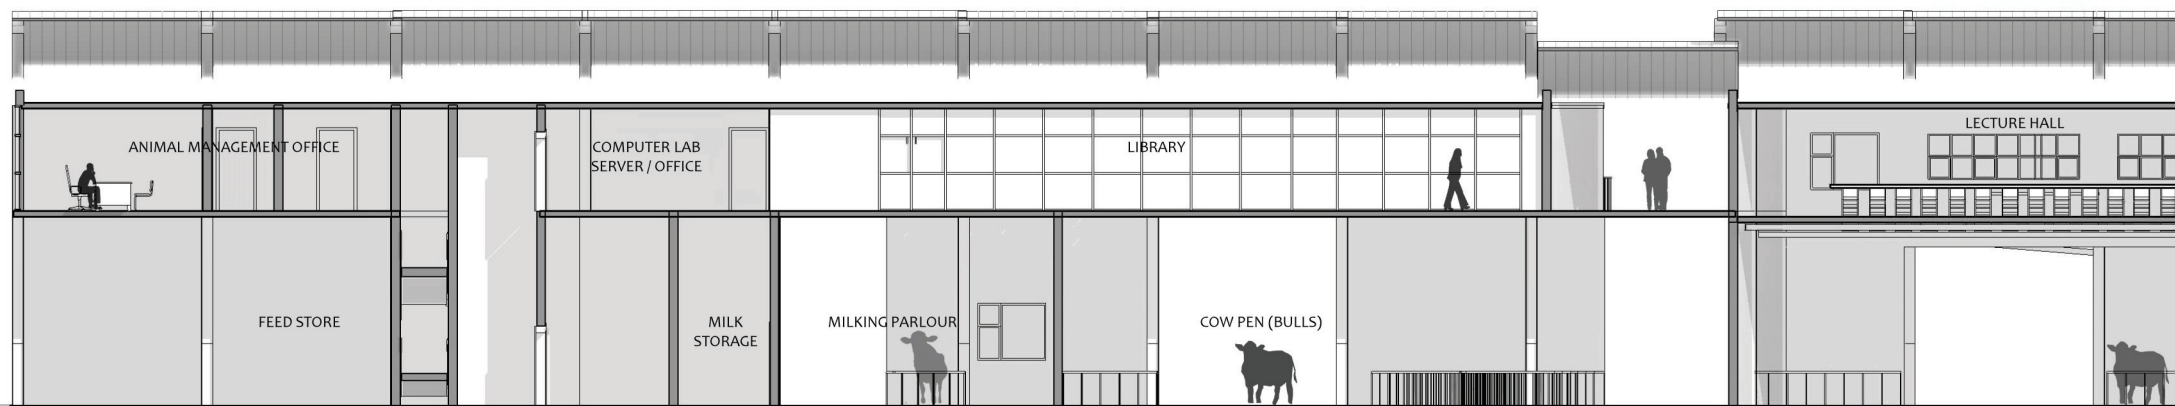

0 5 m 10 m
Scale 1 :200