



NE 51/27


BRD 460

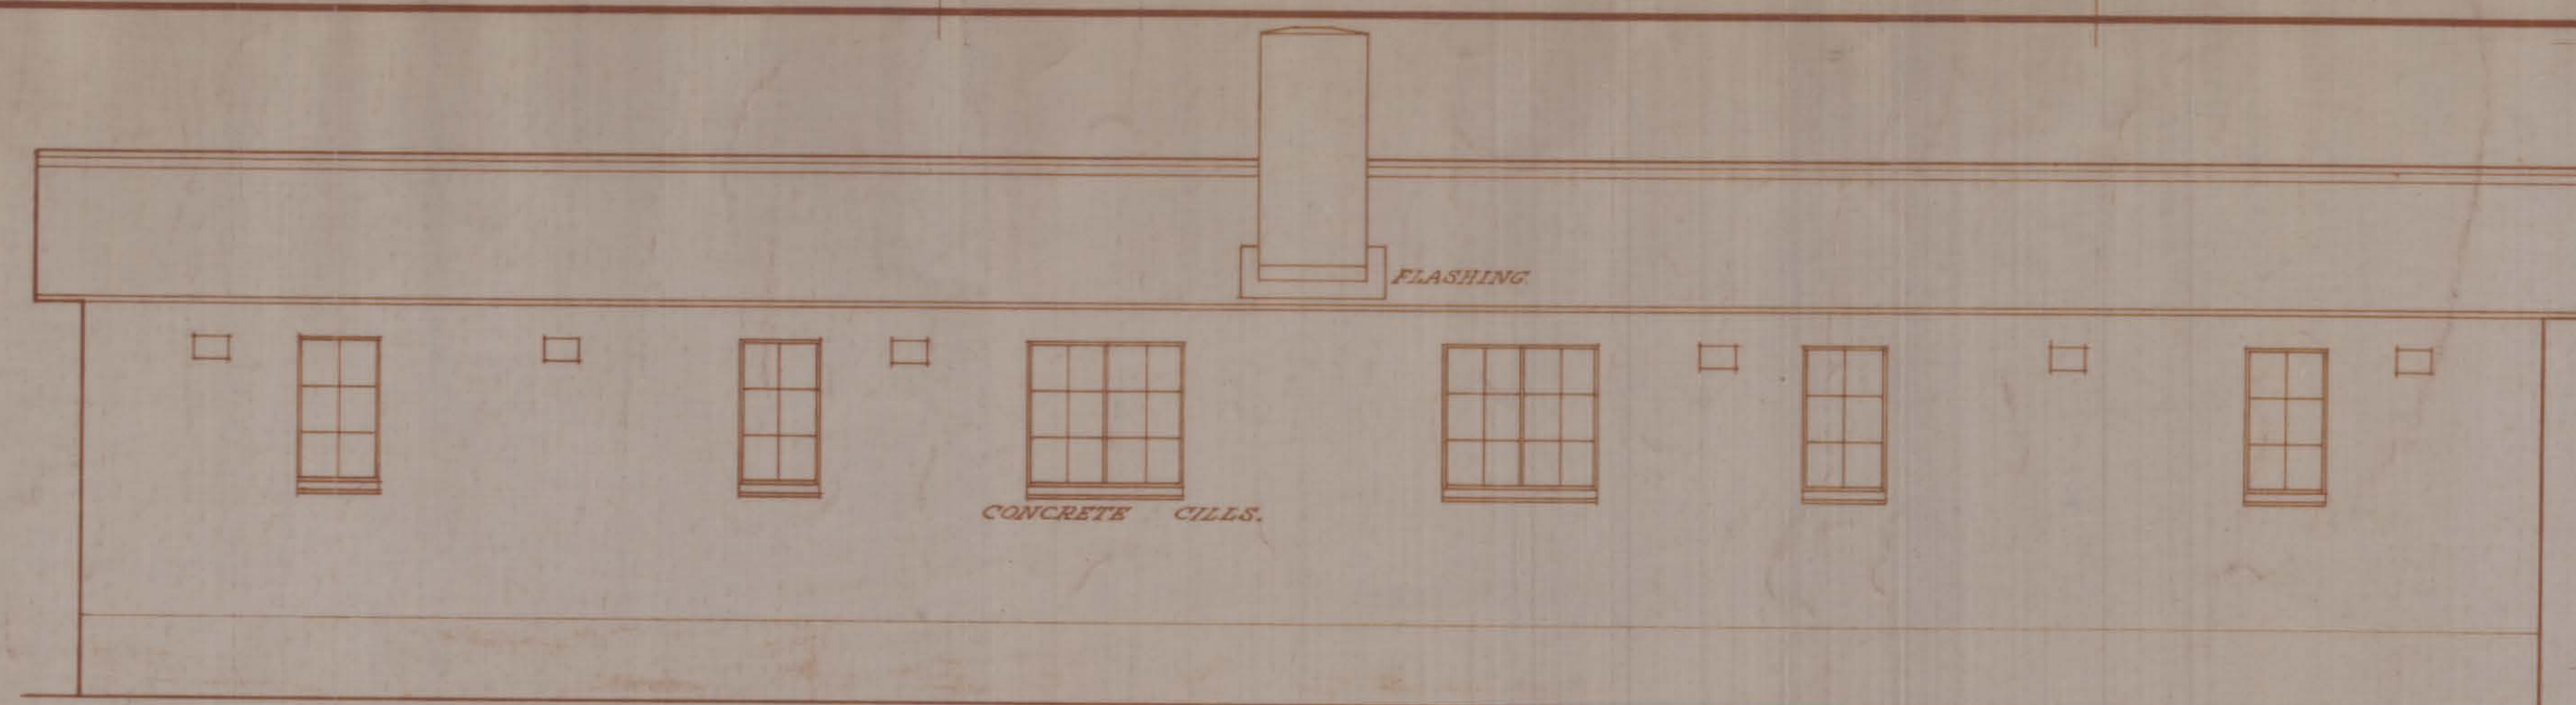


BACK ELEVATION

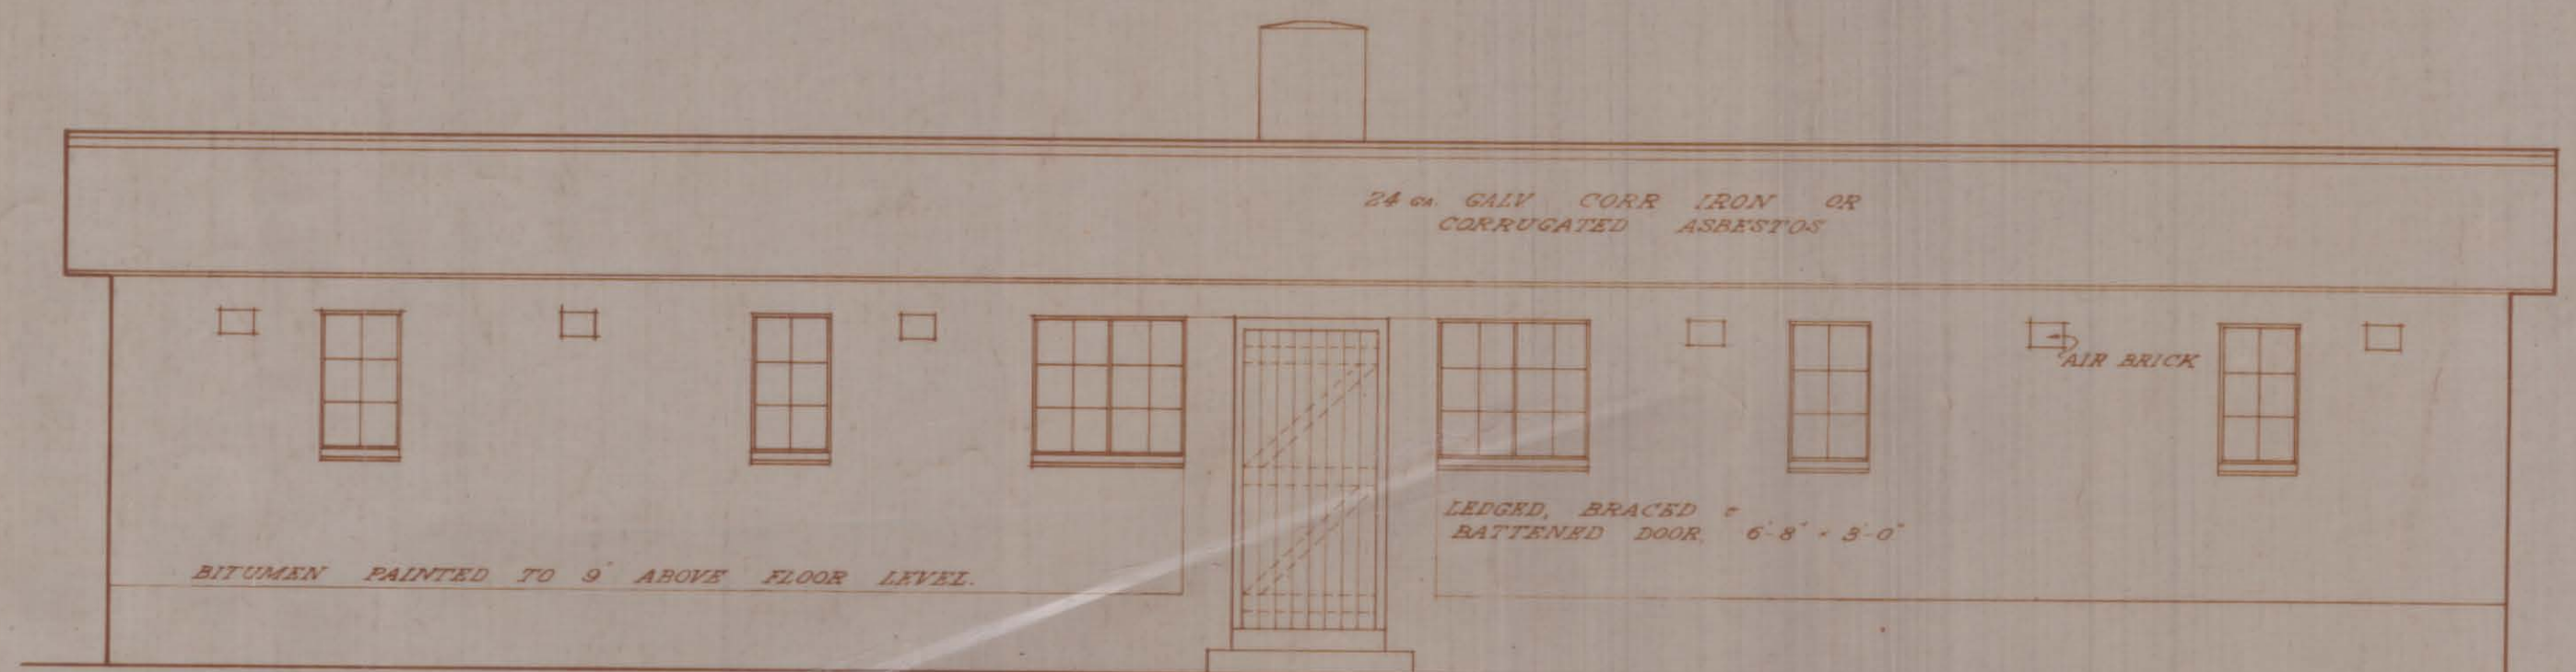


FRONT ELEVATION

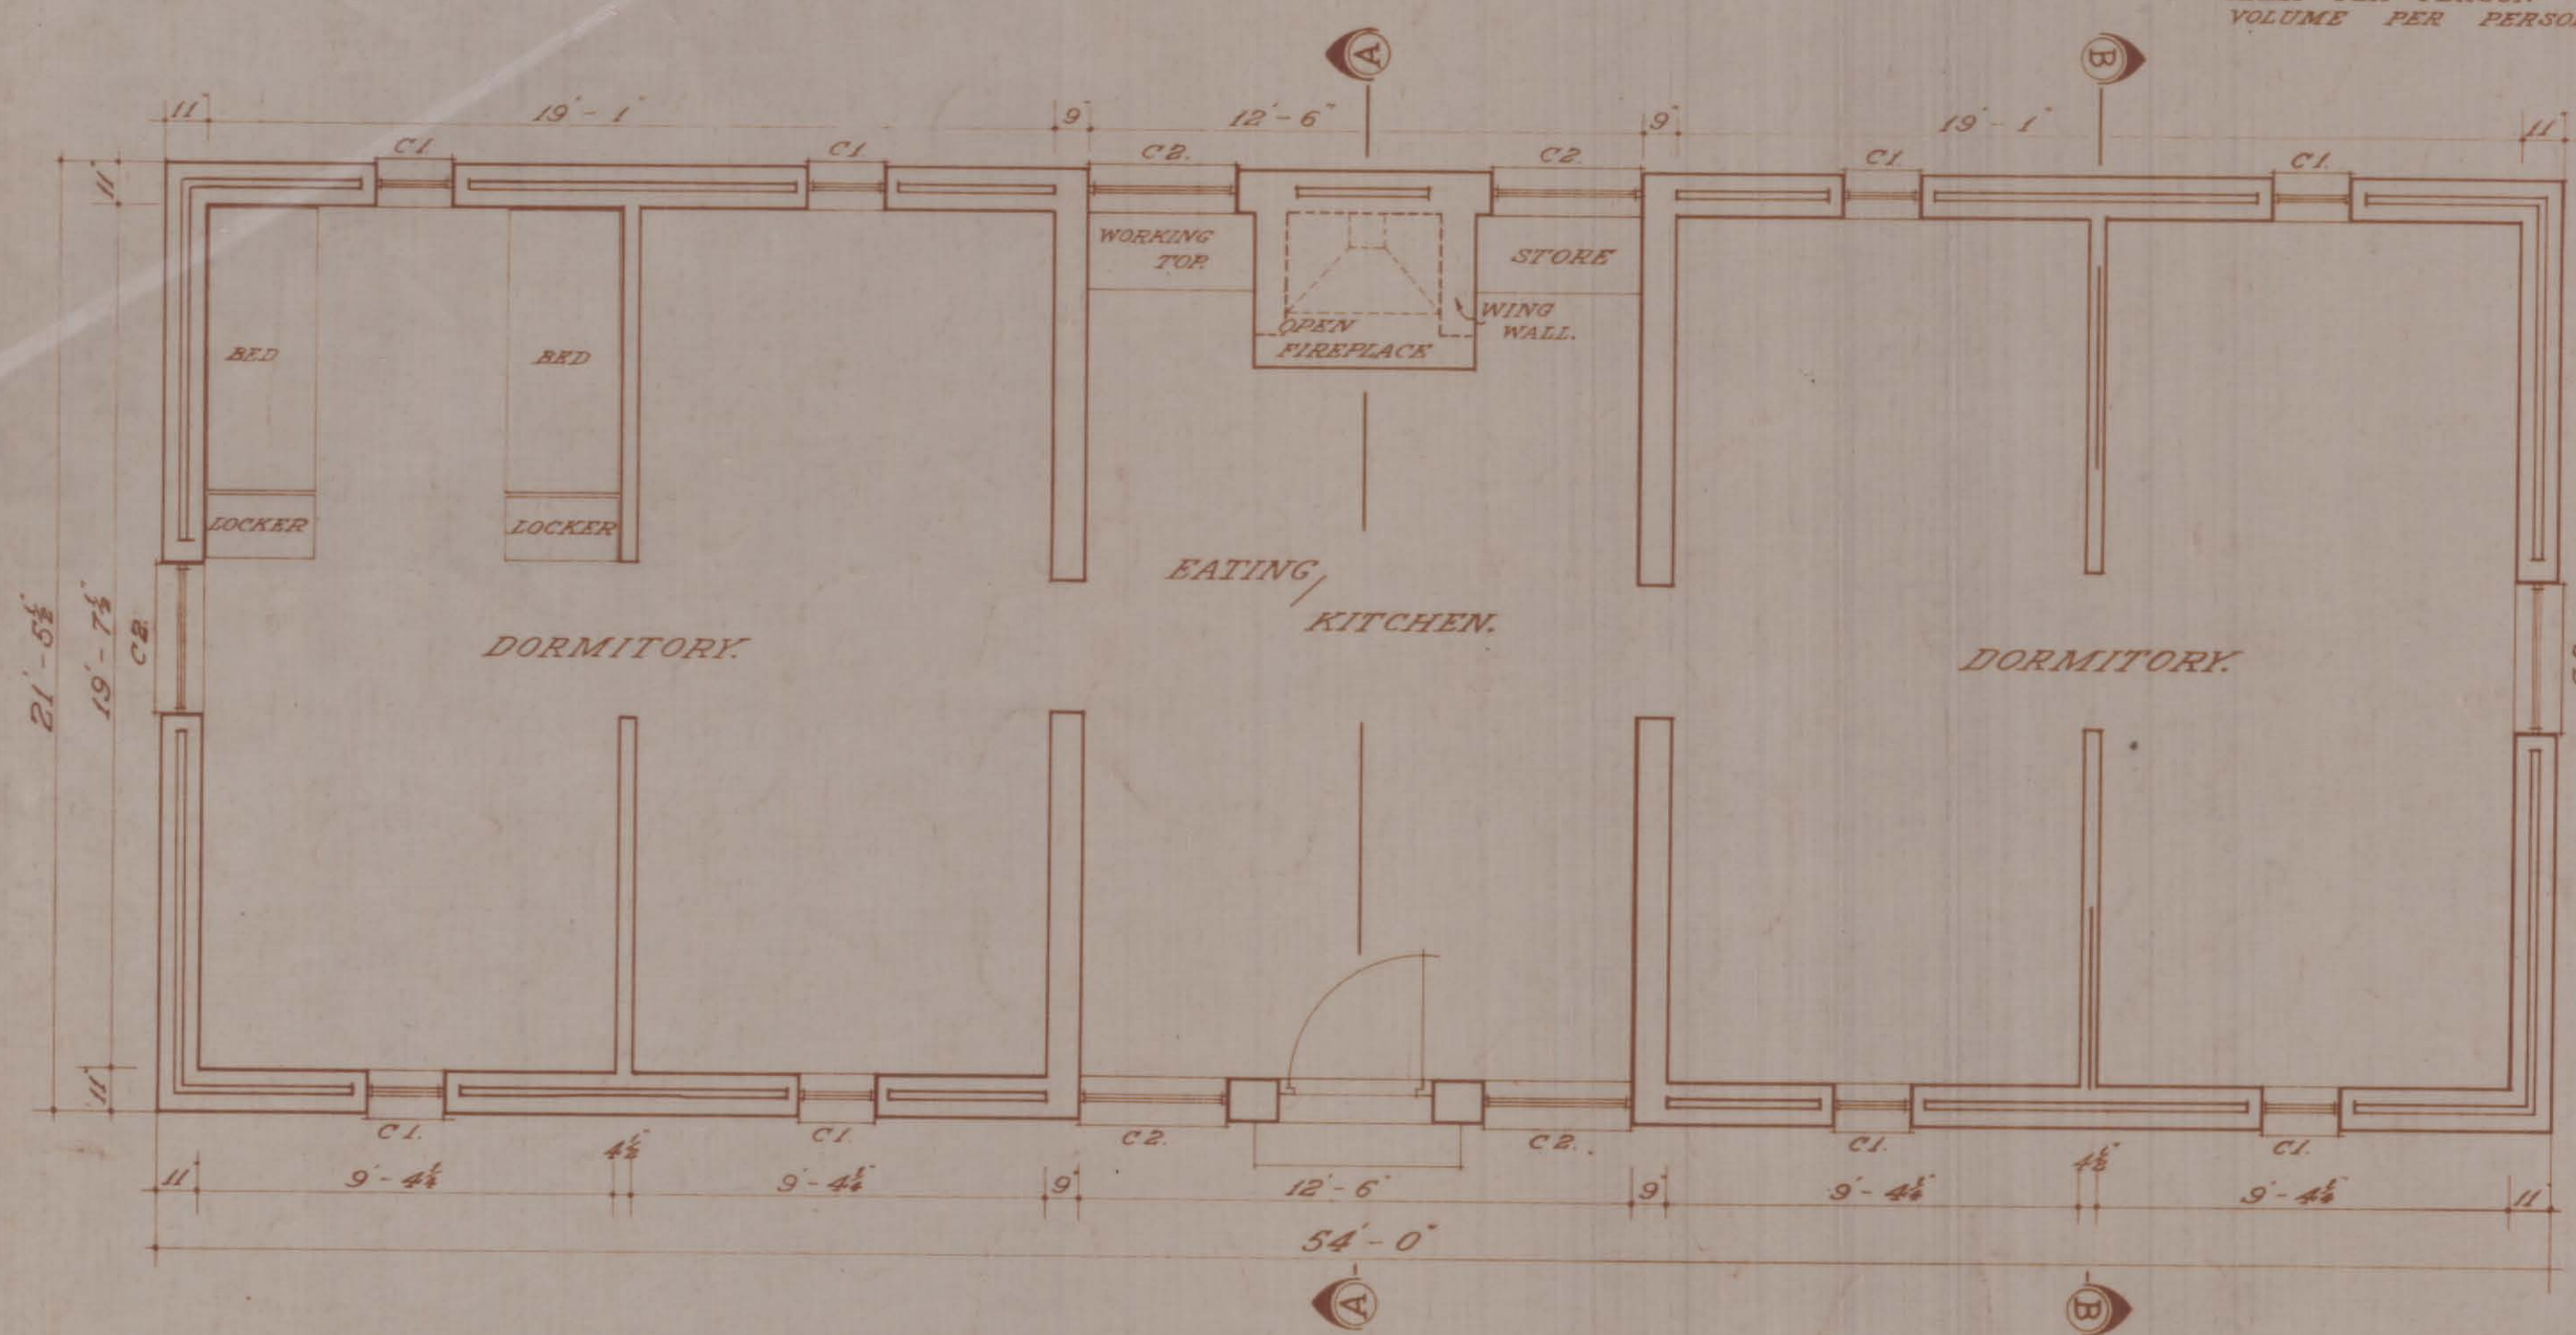


PLAN

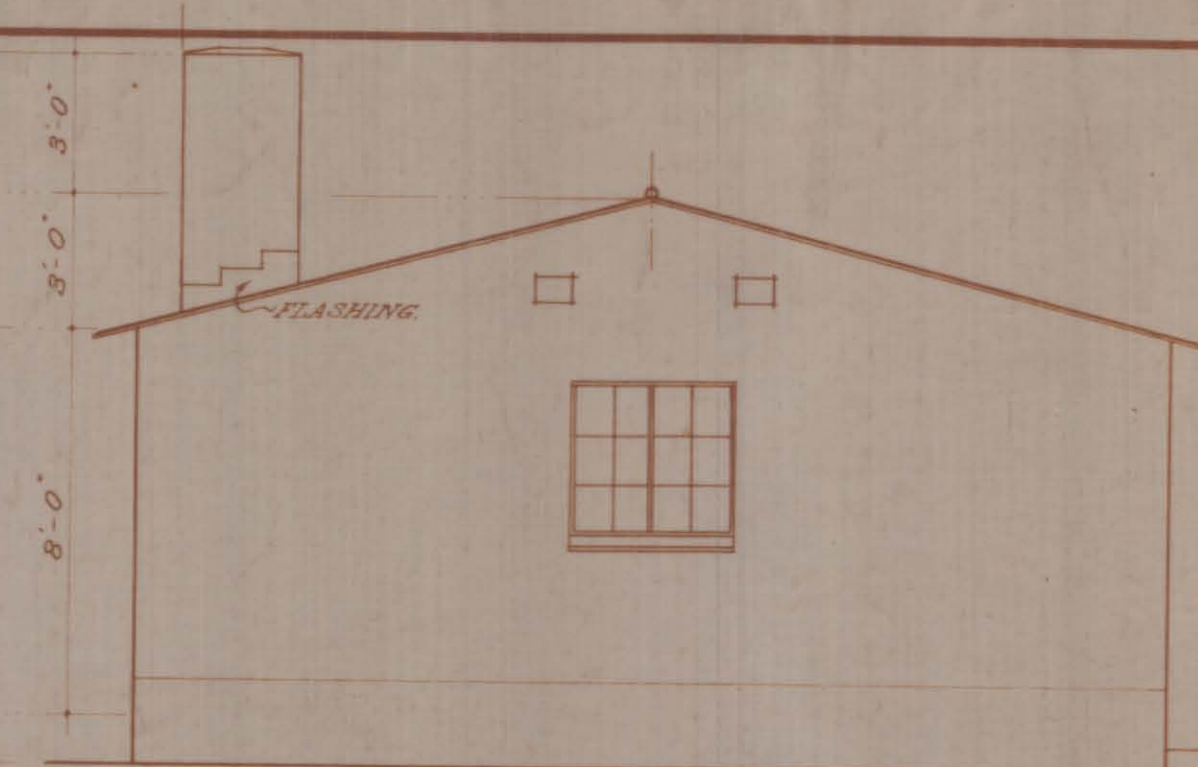


END ELEVATION

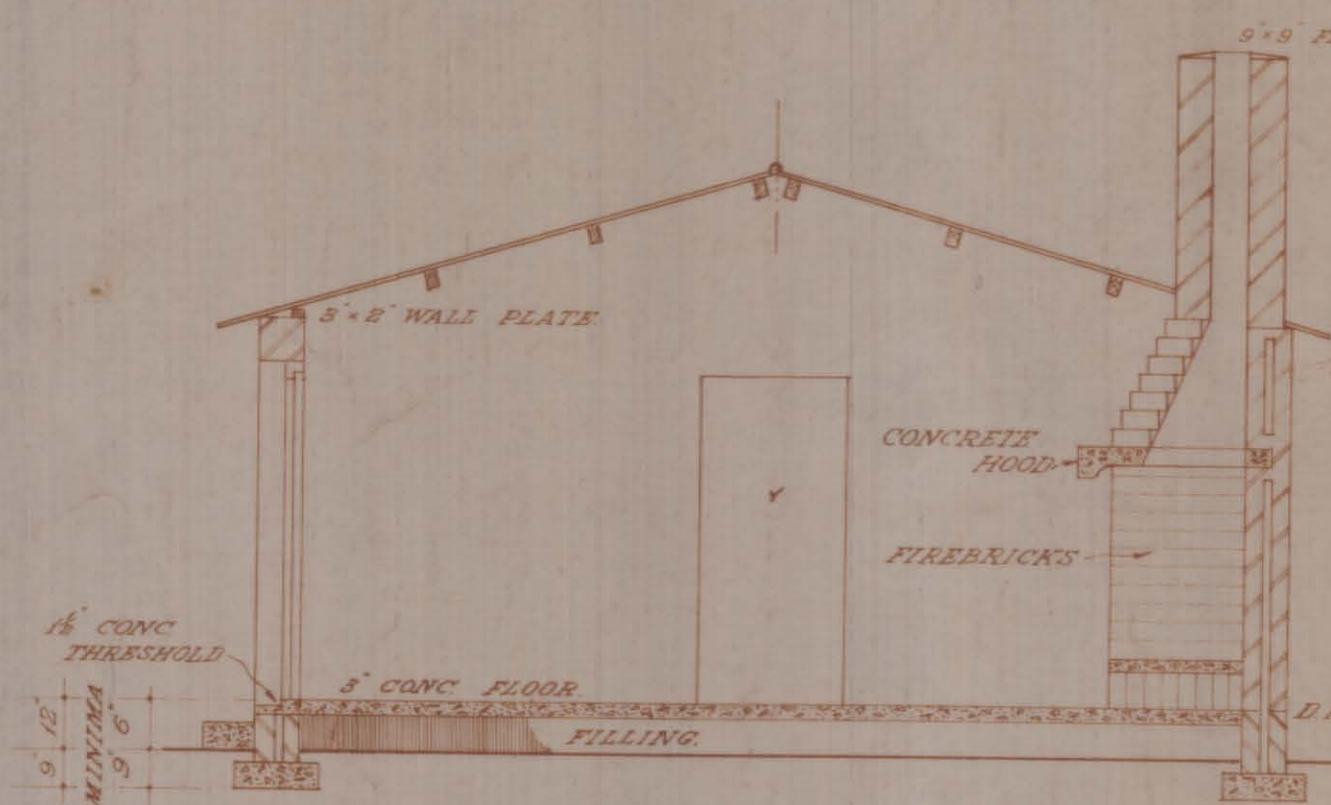

SECTION A-A

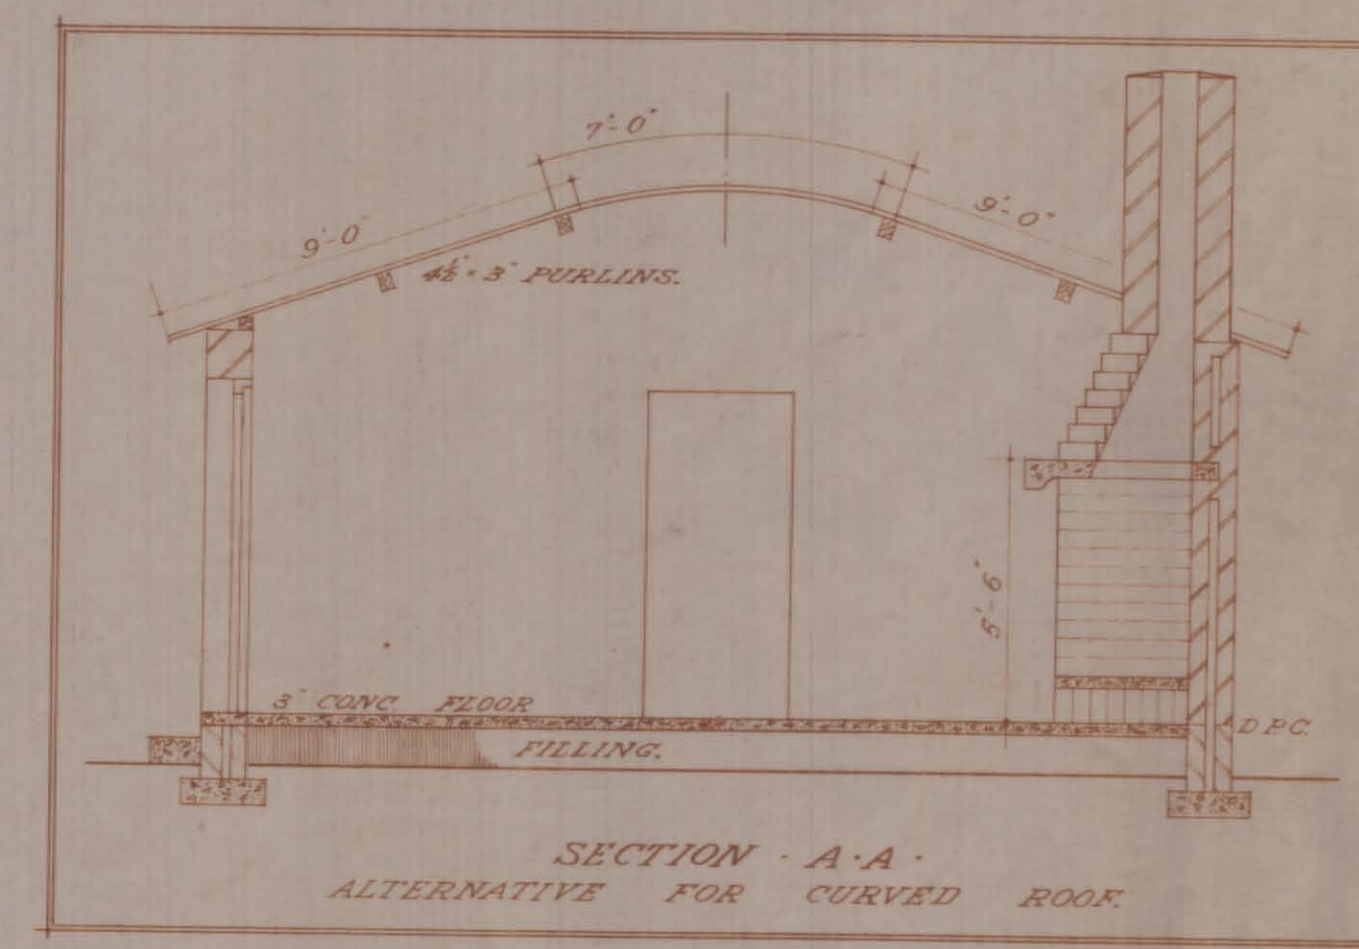

SECTION A-A
ALTERNATIVE FOR CURVED ROOF

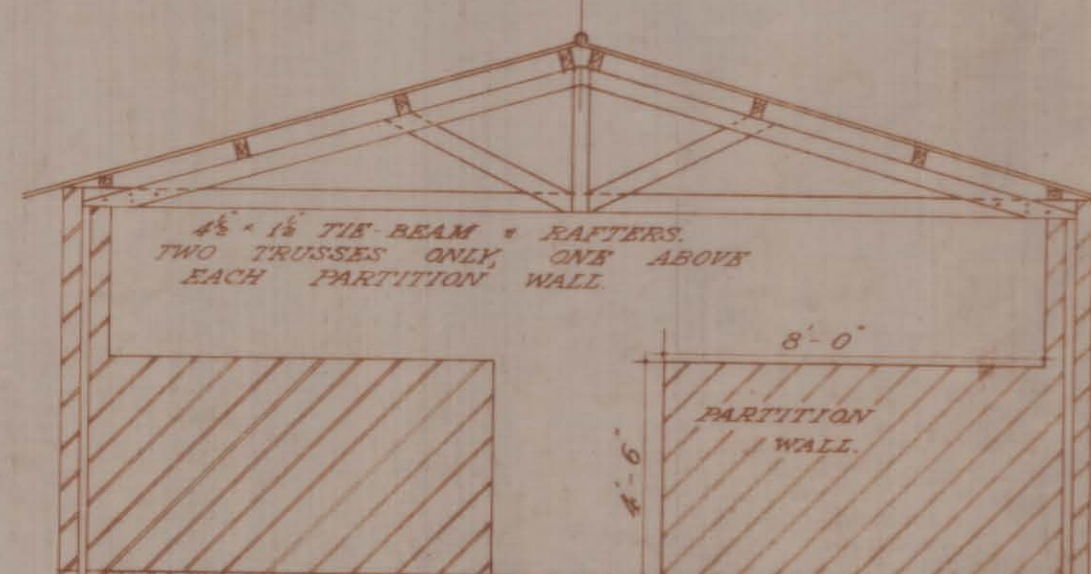

SECTION B-B

BR-1-460

NATIONAL HOUSING AND
PLANNING COMMISSION
PRETORIA.

CHIEF TECHNICAL OFFICER

[Signature]

ARCHITECT

[Signature]

DRAWN BY

[Signature]

DATE

JULY 1951

SCALE

1" = 4'-0"

NON-EUROPEAN HOSTEL
WITH TWO DORMITORIES
AND EATING/KITCHEN.
TOTAL AREA 1158.3 SQ. FT.

NE 51/27

NATIONAL HOUSING AND
PLANNING COMMISSION
PRETORIA
W. VAN BEIJMA
BR-D-460
NE 51/27

NON-EUROPEAN HOSTEL
WITH 2 DORMS HEATING
(1158.3 SQ. FT.)
JULY 1951