




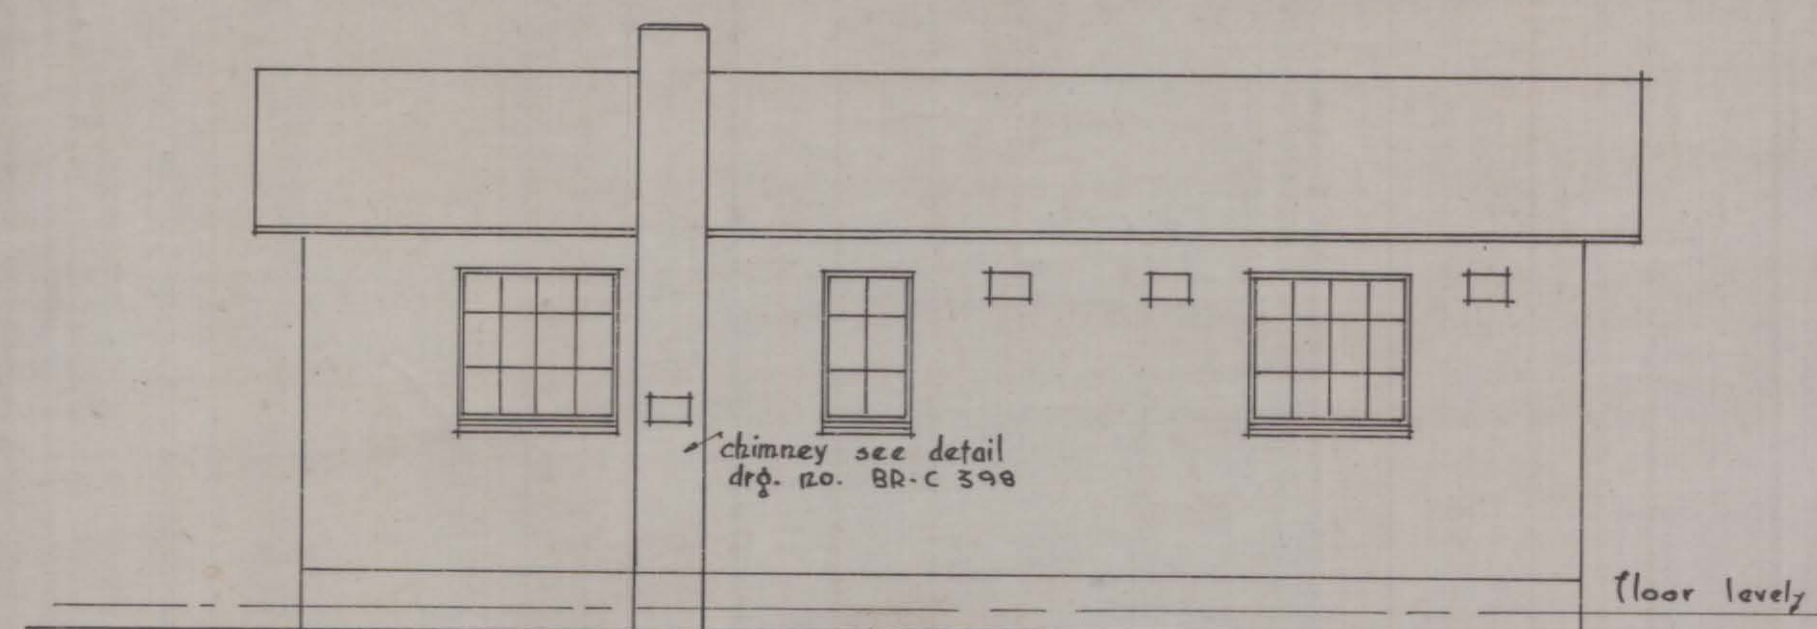


BACK ELEVATION

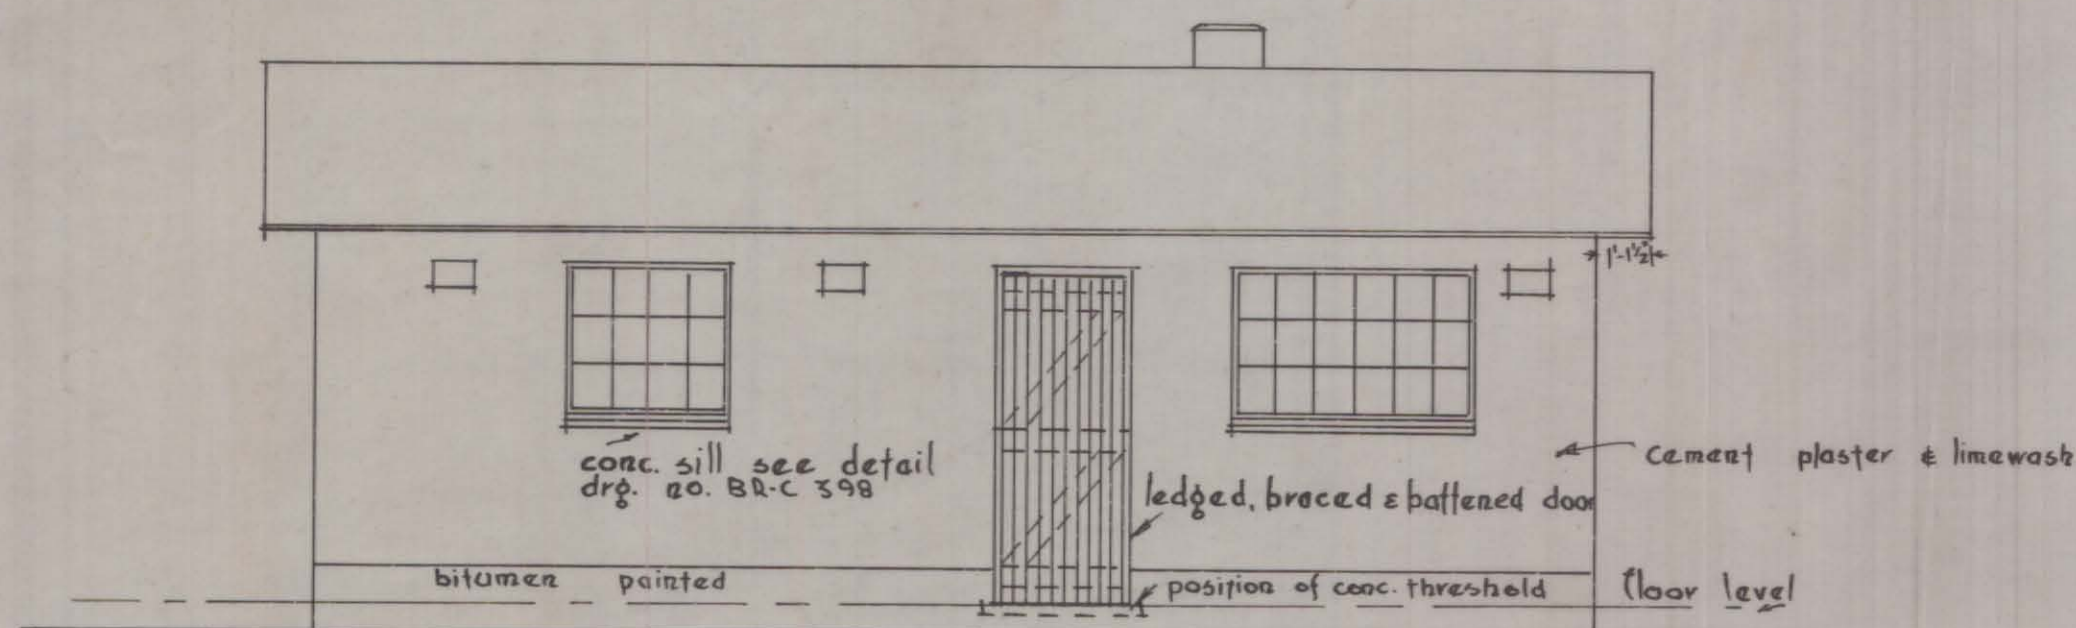


FRONT ELEVATION

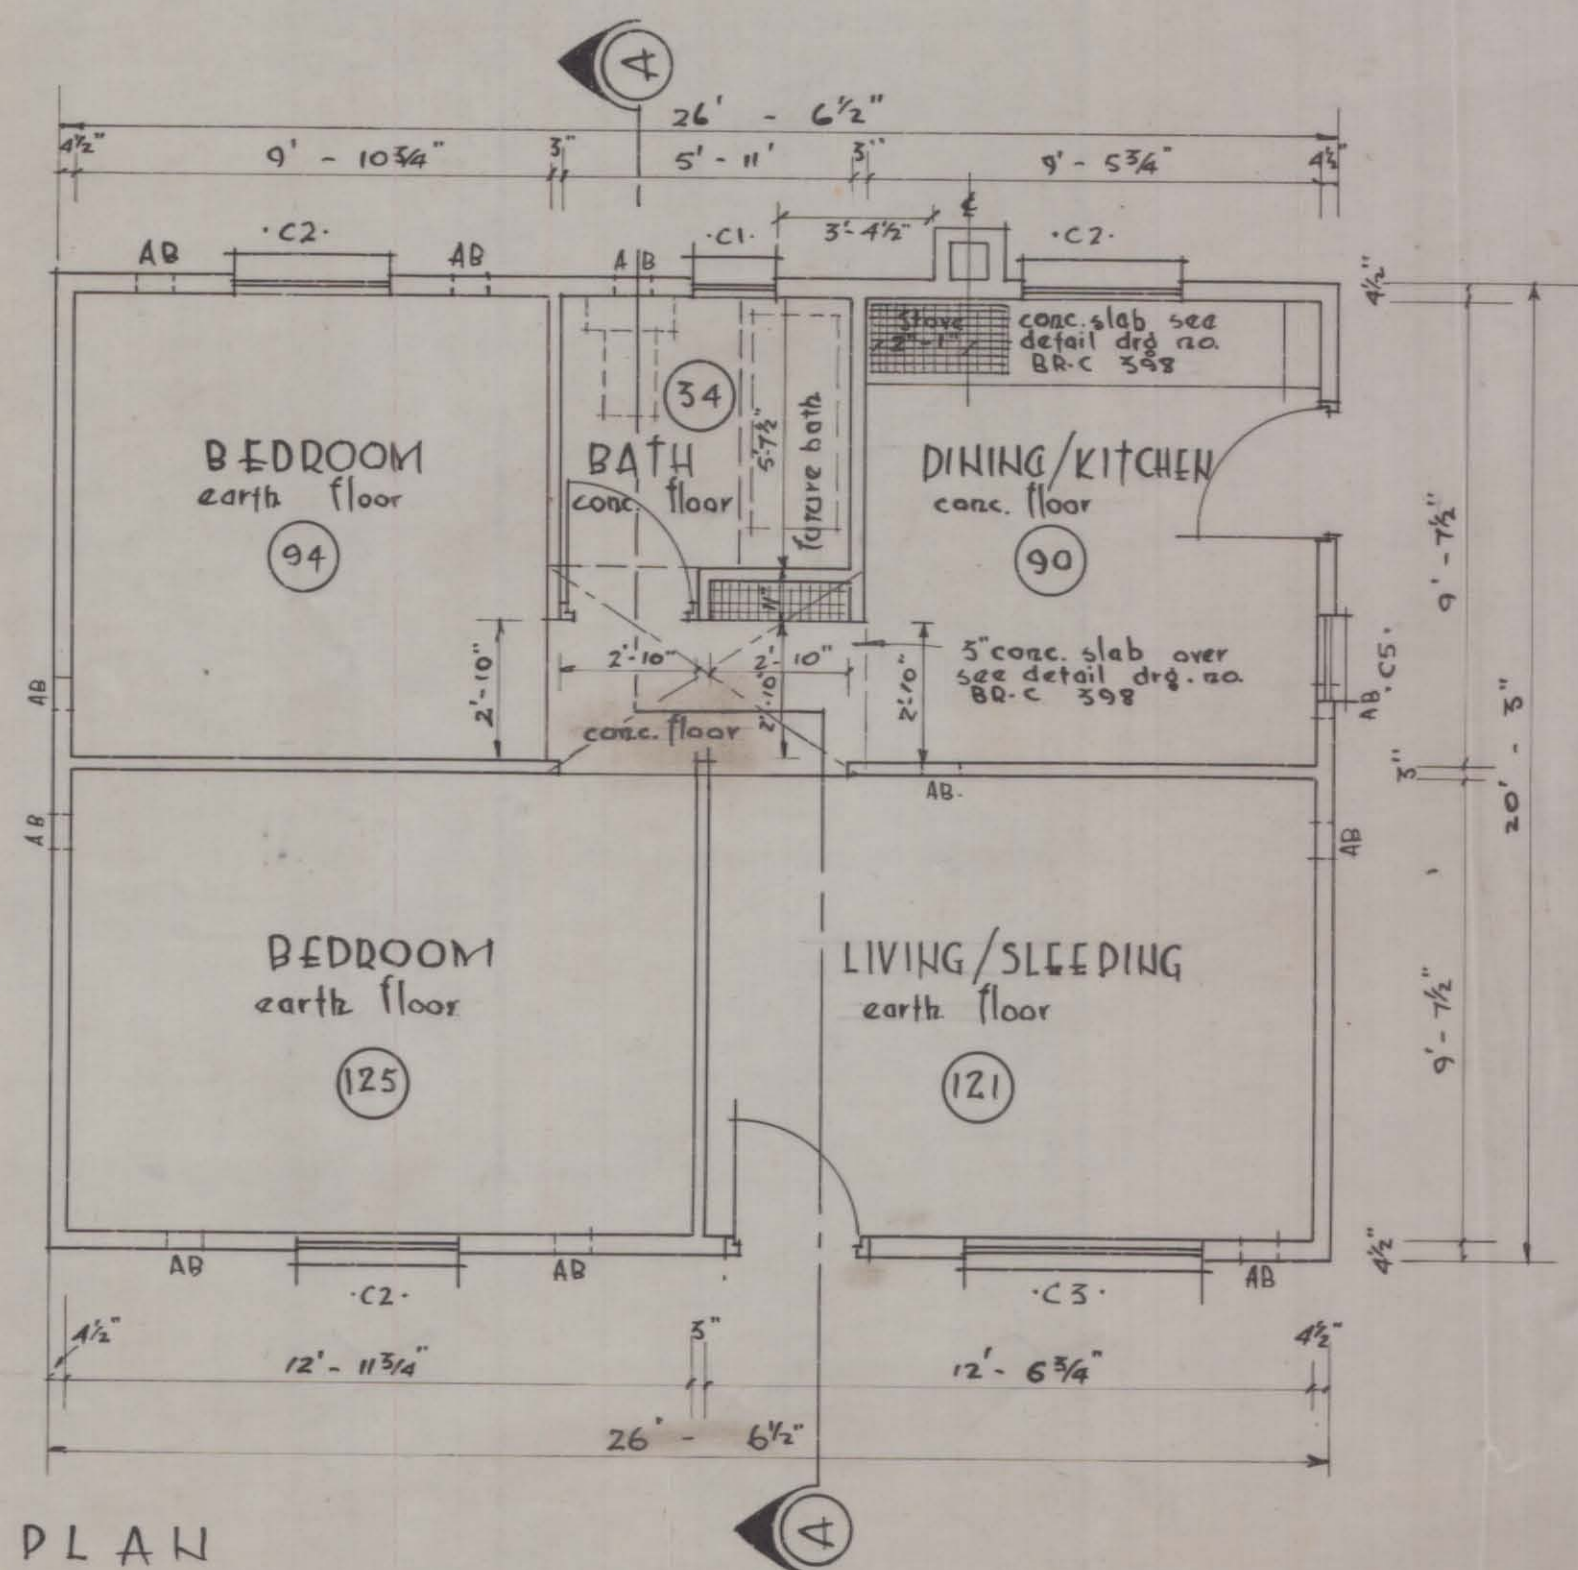


PLAN

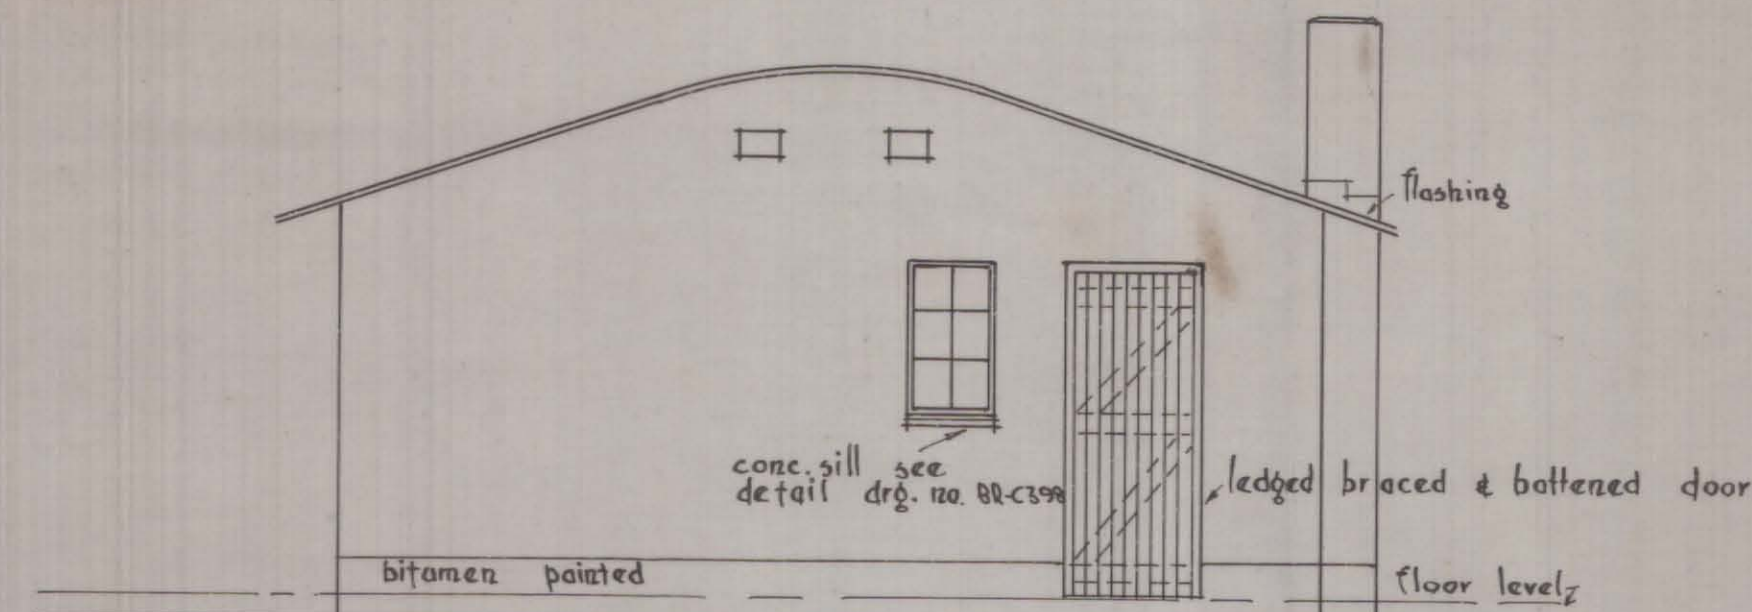

SIDE ELEVATION

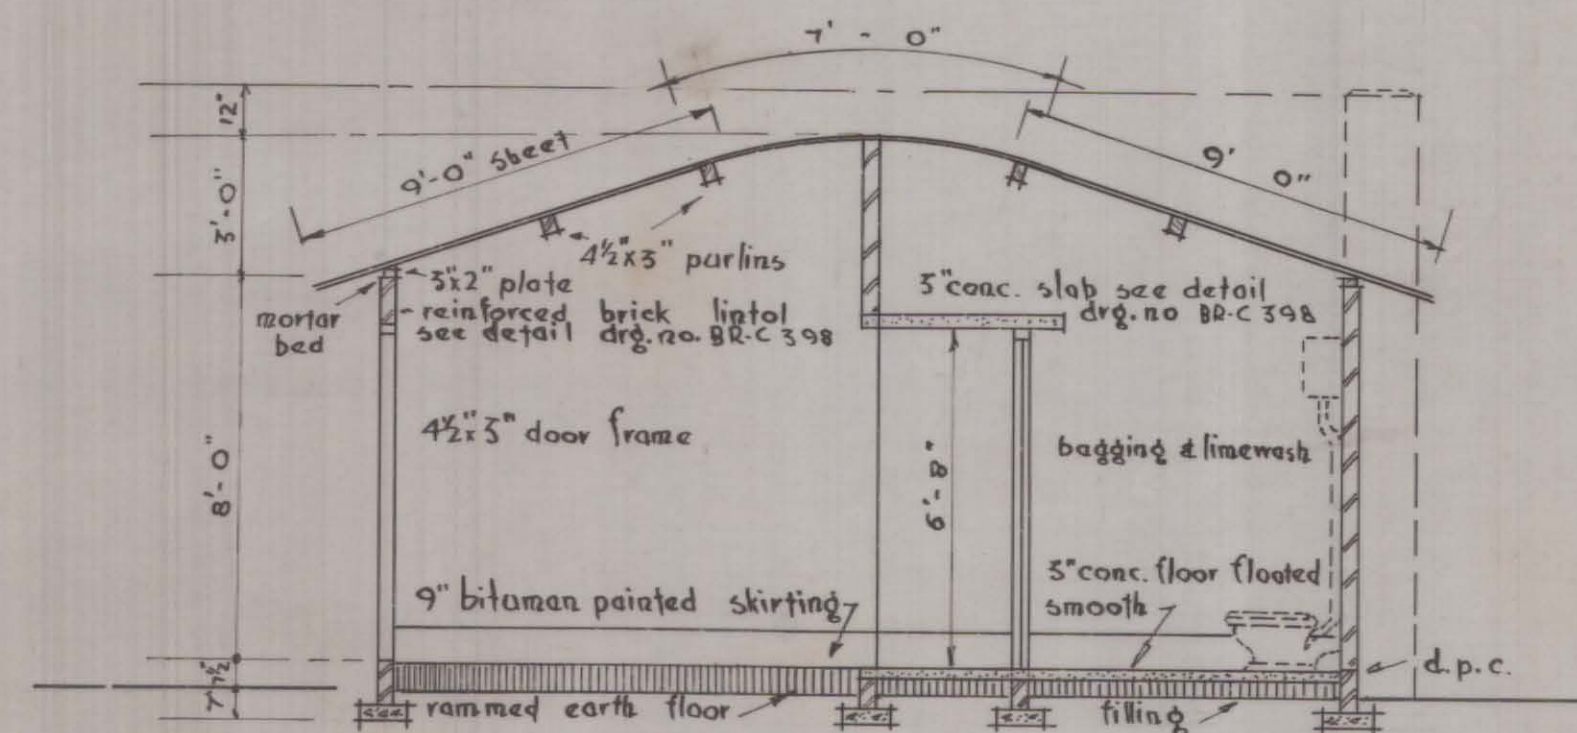

SECTION A-A

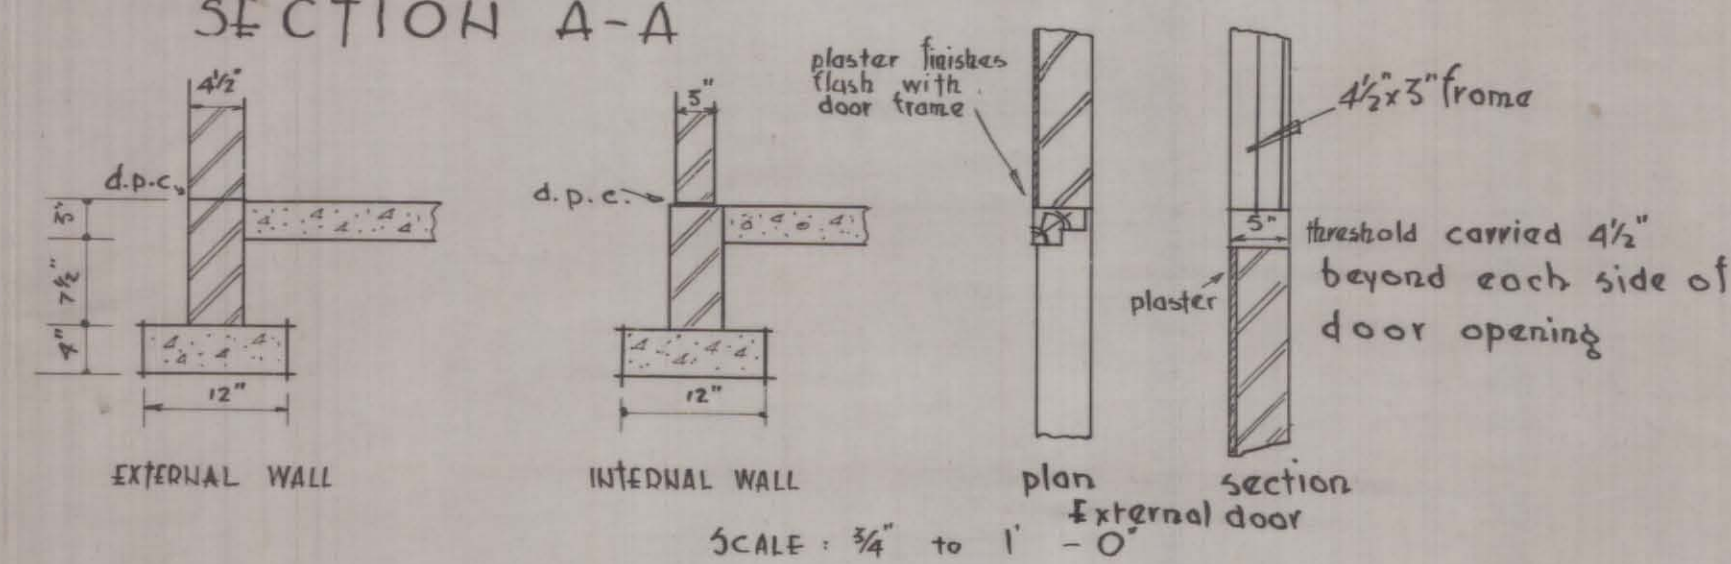

TYPE C

HOUSE WITH HALF BRICK EXTERNAL WALLS, 3" BRICK-ON-EDGE INTERNAL WALLS, ALL ON STRIP FOUNDATION, WITH CURVED ASBESTOS ROOF OVER

REFERENCE	DRAWINGS	Designed	NON-EUROPEAN HOUSE with 3 ROOMS BATH & DINING/KITCHEN TOTAL AREA 562 Sq. Ft.
NE 51/9	RETRACED FROM NHPC DRG. NO. NE 51/9	Drawn	
		Traced A.B.E.	
		Checked <i>ABF</i>	
		Approved <i>D.M. Calderwood M.I.A.</i>	
		Director	NATIONAL BUILDING RESEARCH INST. SA. COUNCIL FOR SCIENTIFIC & INDUSTRIAL RESEARCH PRETORIA
		Scale:	
		1/4" to 1'-0"	
			Date: 24-9-1951 DRG. NO. BR-C 397

NATIONAL BUILDING RESEARCH
INSTITUTE: S.A. COUNCIL FOR
SCIENTIFIC INDUSTRIAL
RESEARCH (PRETORIA)
BR-C-397
24-9-1951

NON-EUROPEAN HOUSE
WITH 3 ROOMS, BATH
AND KITCHEN/DINING
(562 SQ. FT.)
D.M. CALDERWOOD
(APPROVED)

BR-C 397