


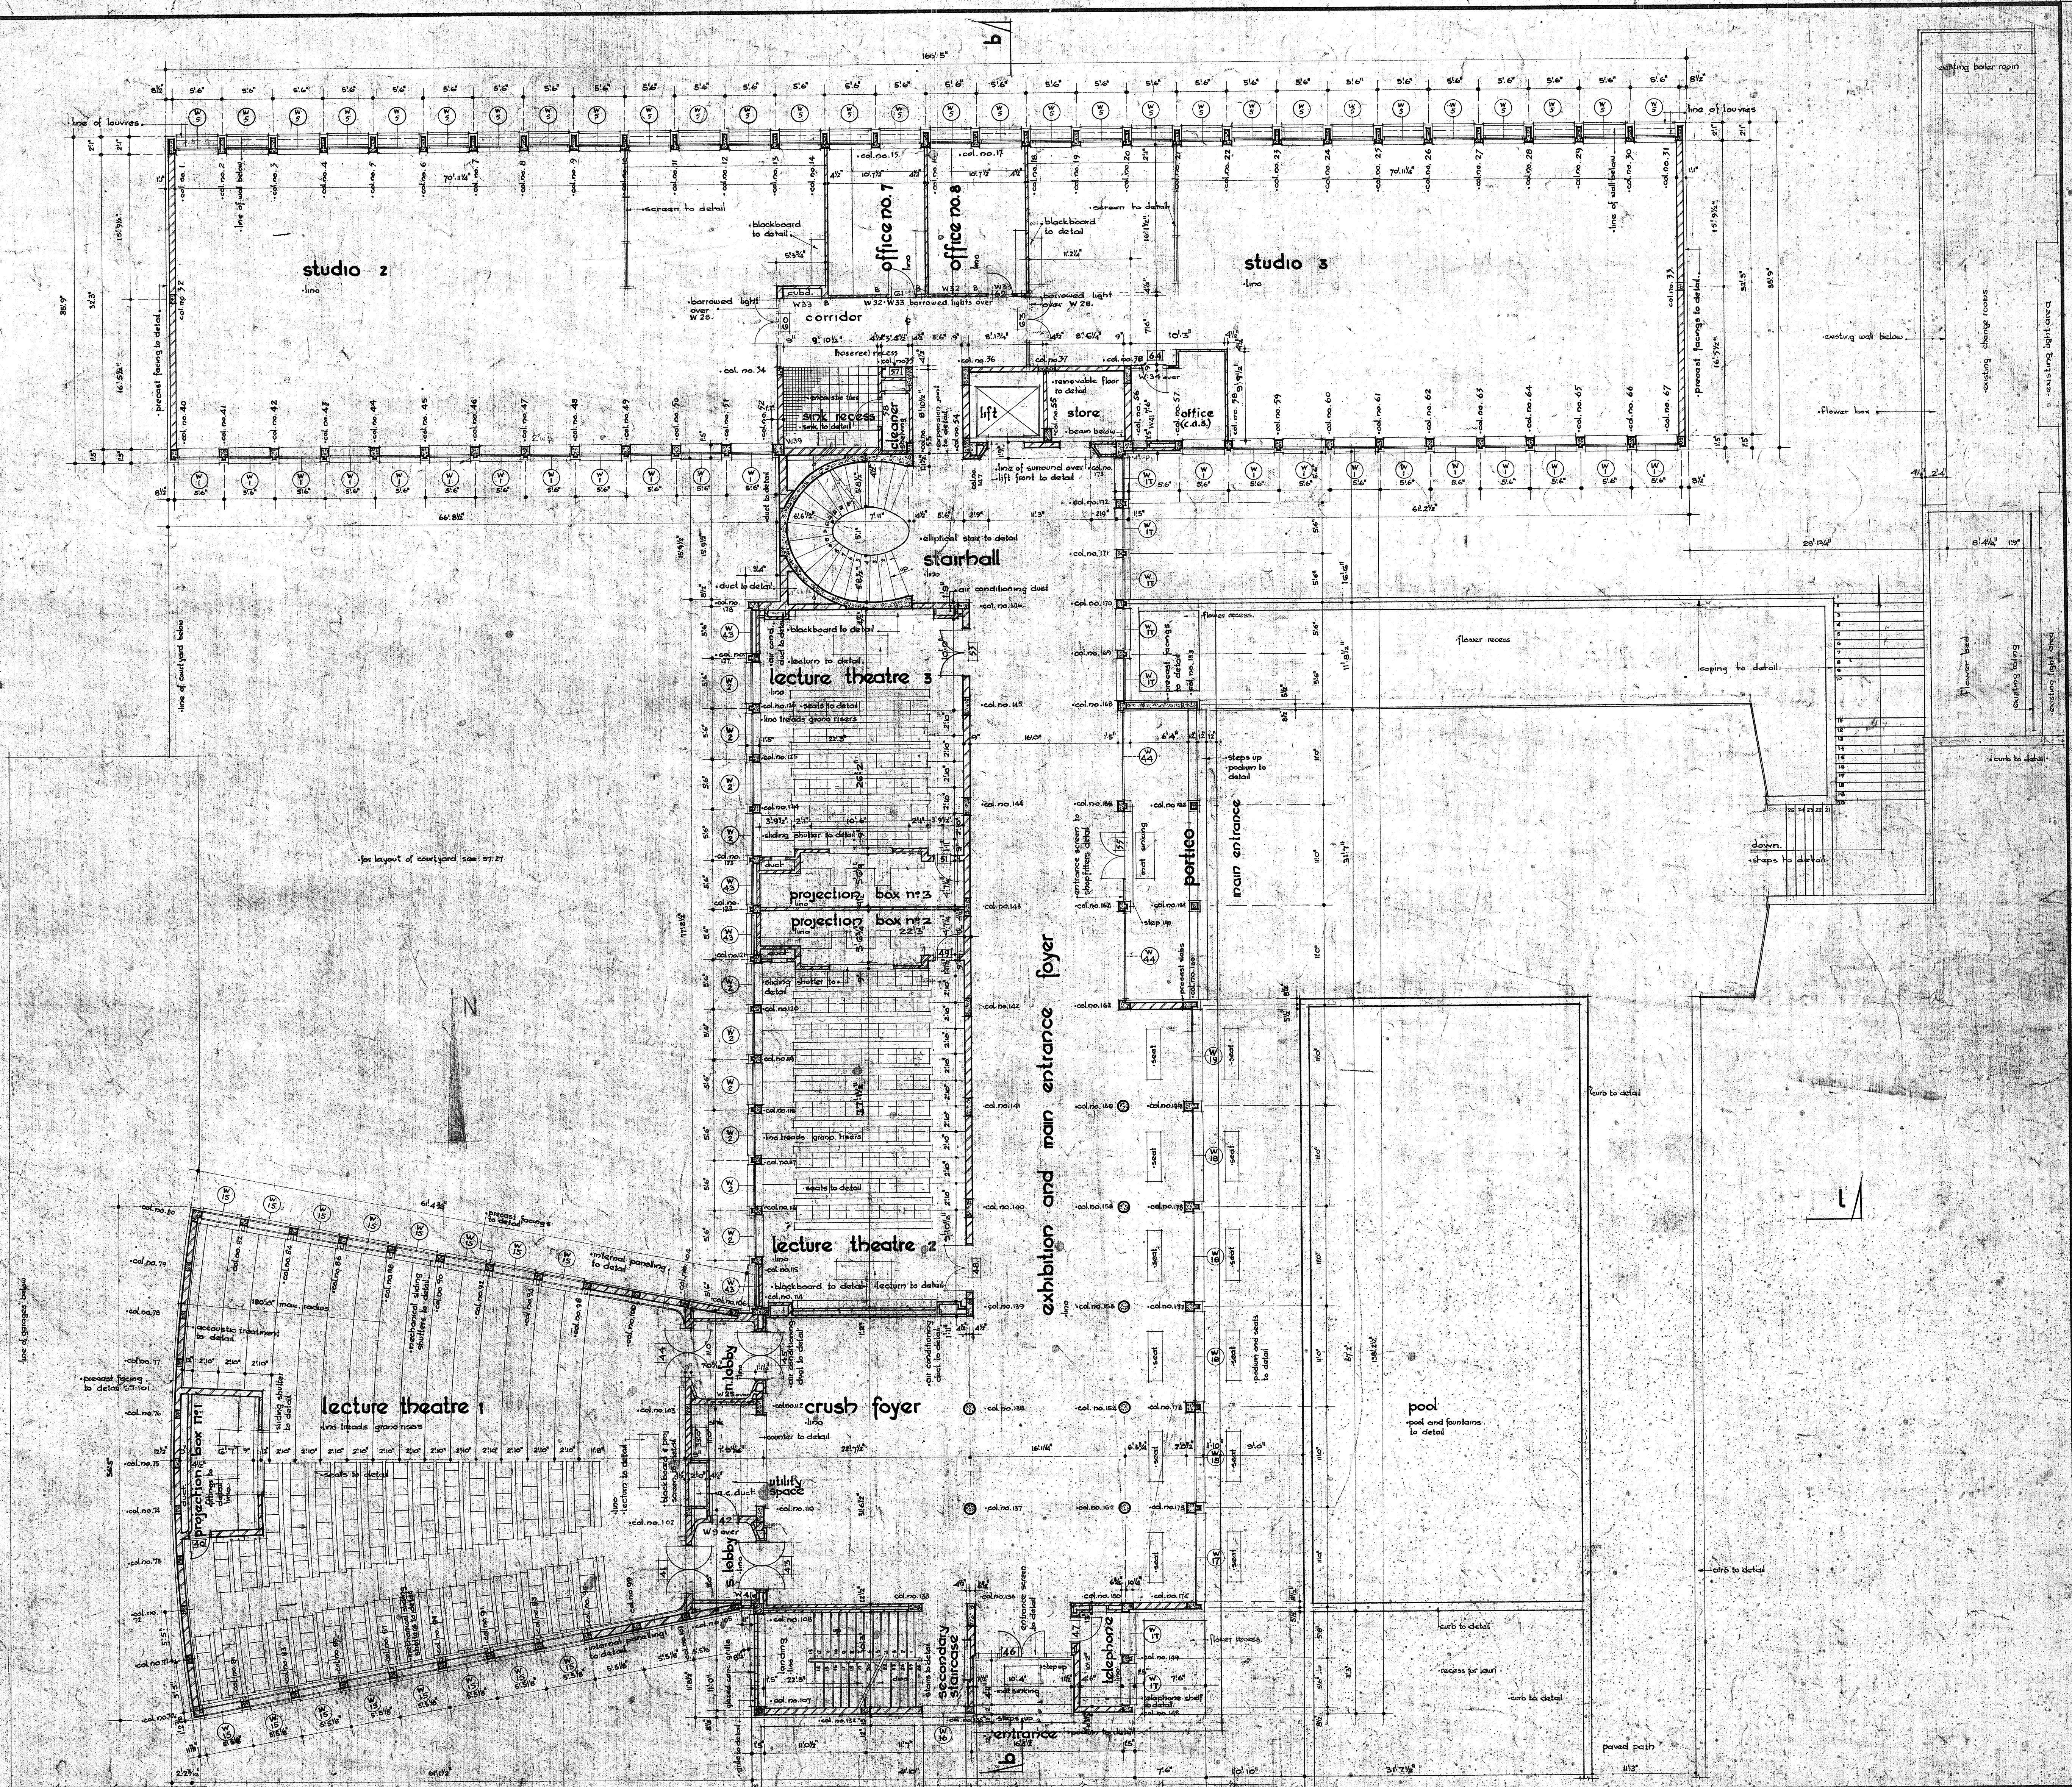

NEW ARCHITECTURE AND FINE ARTS BLOCK FOR THE UNIVERSITY OF THE WITWATERSRAND · JOHANNESBURG

REVISIONS			
1	by	date	description
2	by	date	description
3	by	date	description
4	by	date	description
5	by	date	description

GROUND FLOOR PLAN			
drawn by	date	scale	drawing number
checked by	date	scale	drawing number
associated architects: j. jassler g. herbert w. d. howie j. jorgensen j. shun u. torasell studio 7 university of the witwatersrand johannesburg			
			print no.

S7.28