


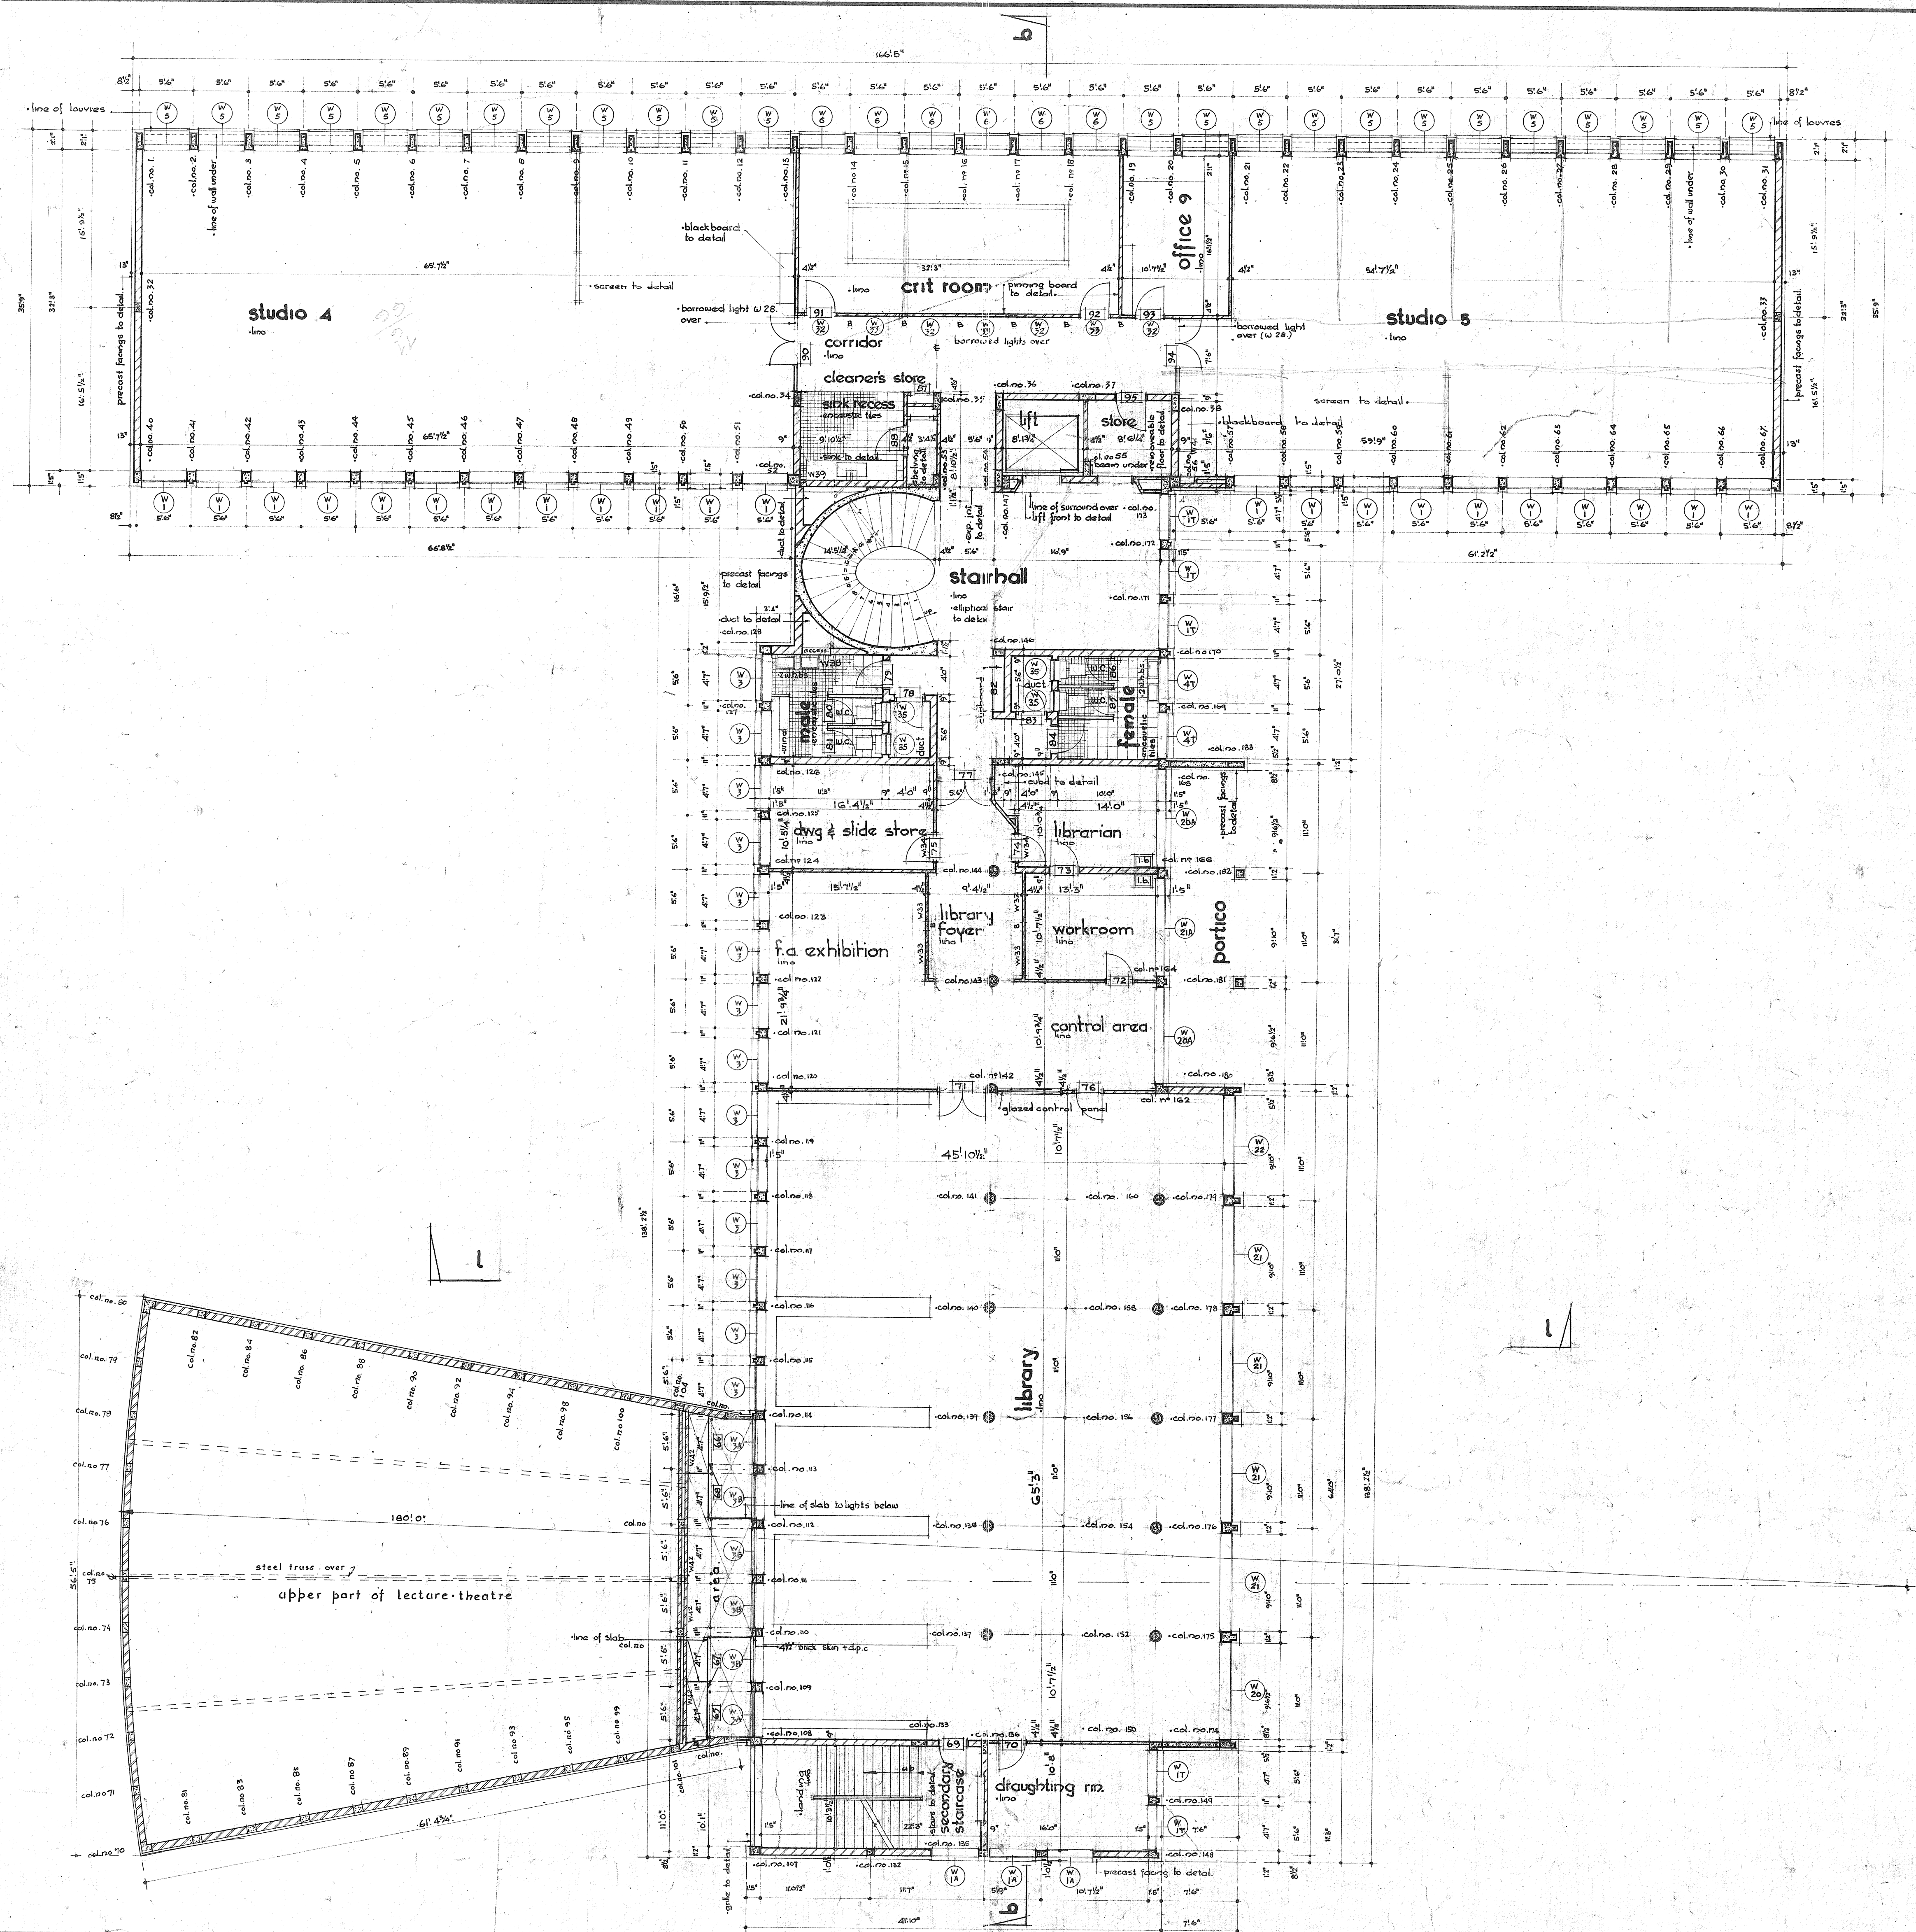

NEW ARCHITECTURE AND FINE ARTS BLOCK FOR THE UNIVERSITY OF THE WITWATERSRAND · JOHANNESBURG

REVISIONS

no.	by	date	description
1	U.A.	19/5/67	various modifications
2	U.A.	14/1/67	numerous modifications

FIRST FLOOR PLAN

drawn by: W.J.A.	date: 3.8.66	scale: 1" = 8'0"	drawing number: S729
checked by: J. Jassler	date: 1.12.66		
associated architects: J. Jassler, G. Herbert, W. A. Howie, J. Morganster, J. Spurr, U. Tomaselli			
studio 7, Milner Park, University, Johannesburg			

print no.
8