


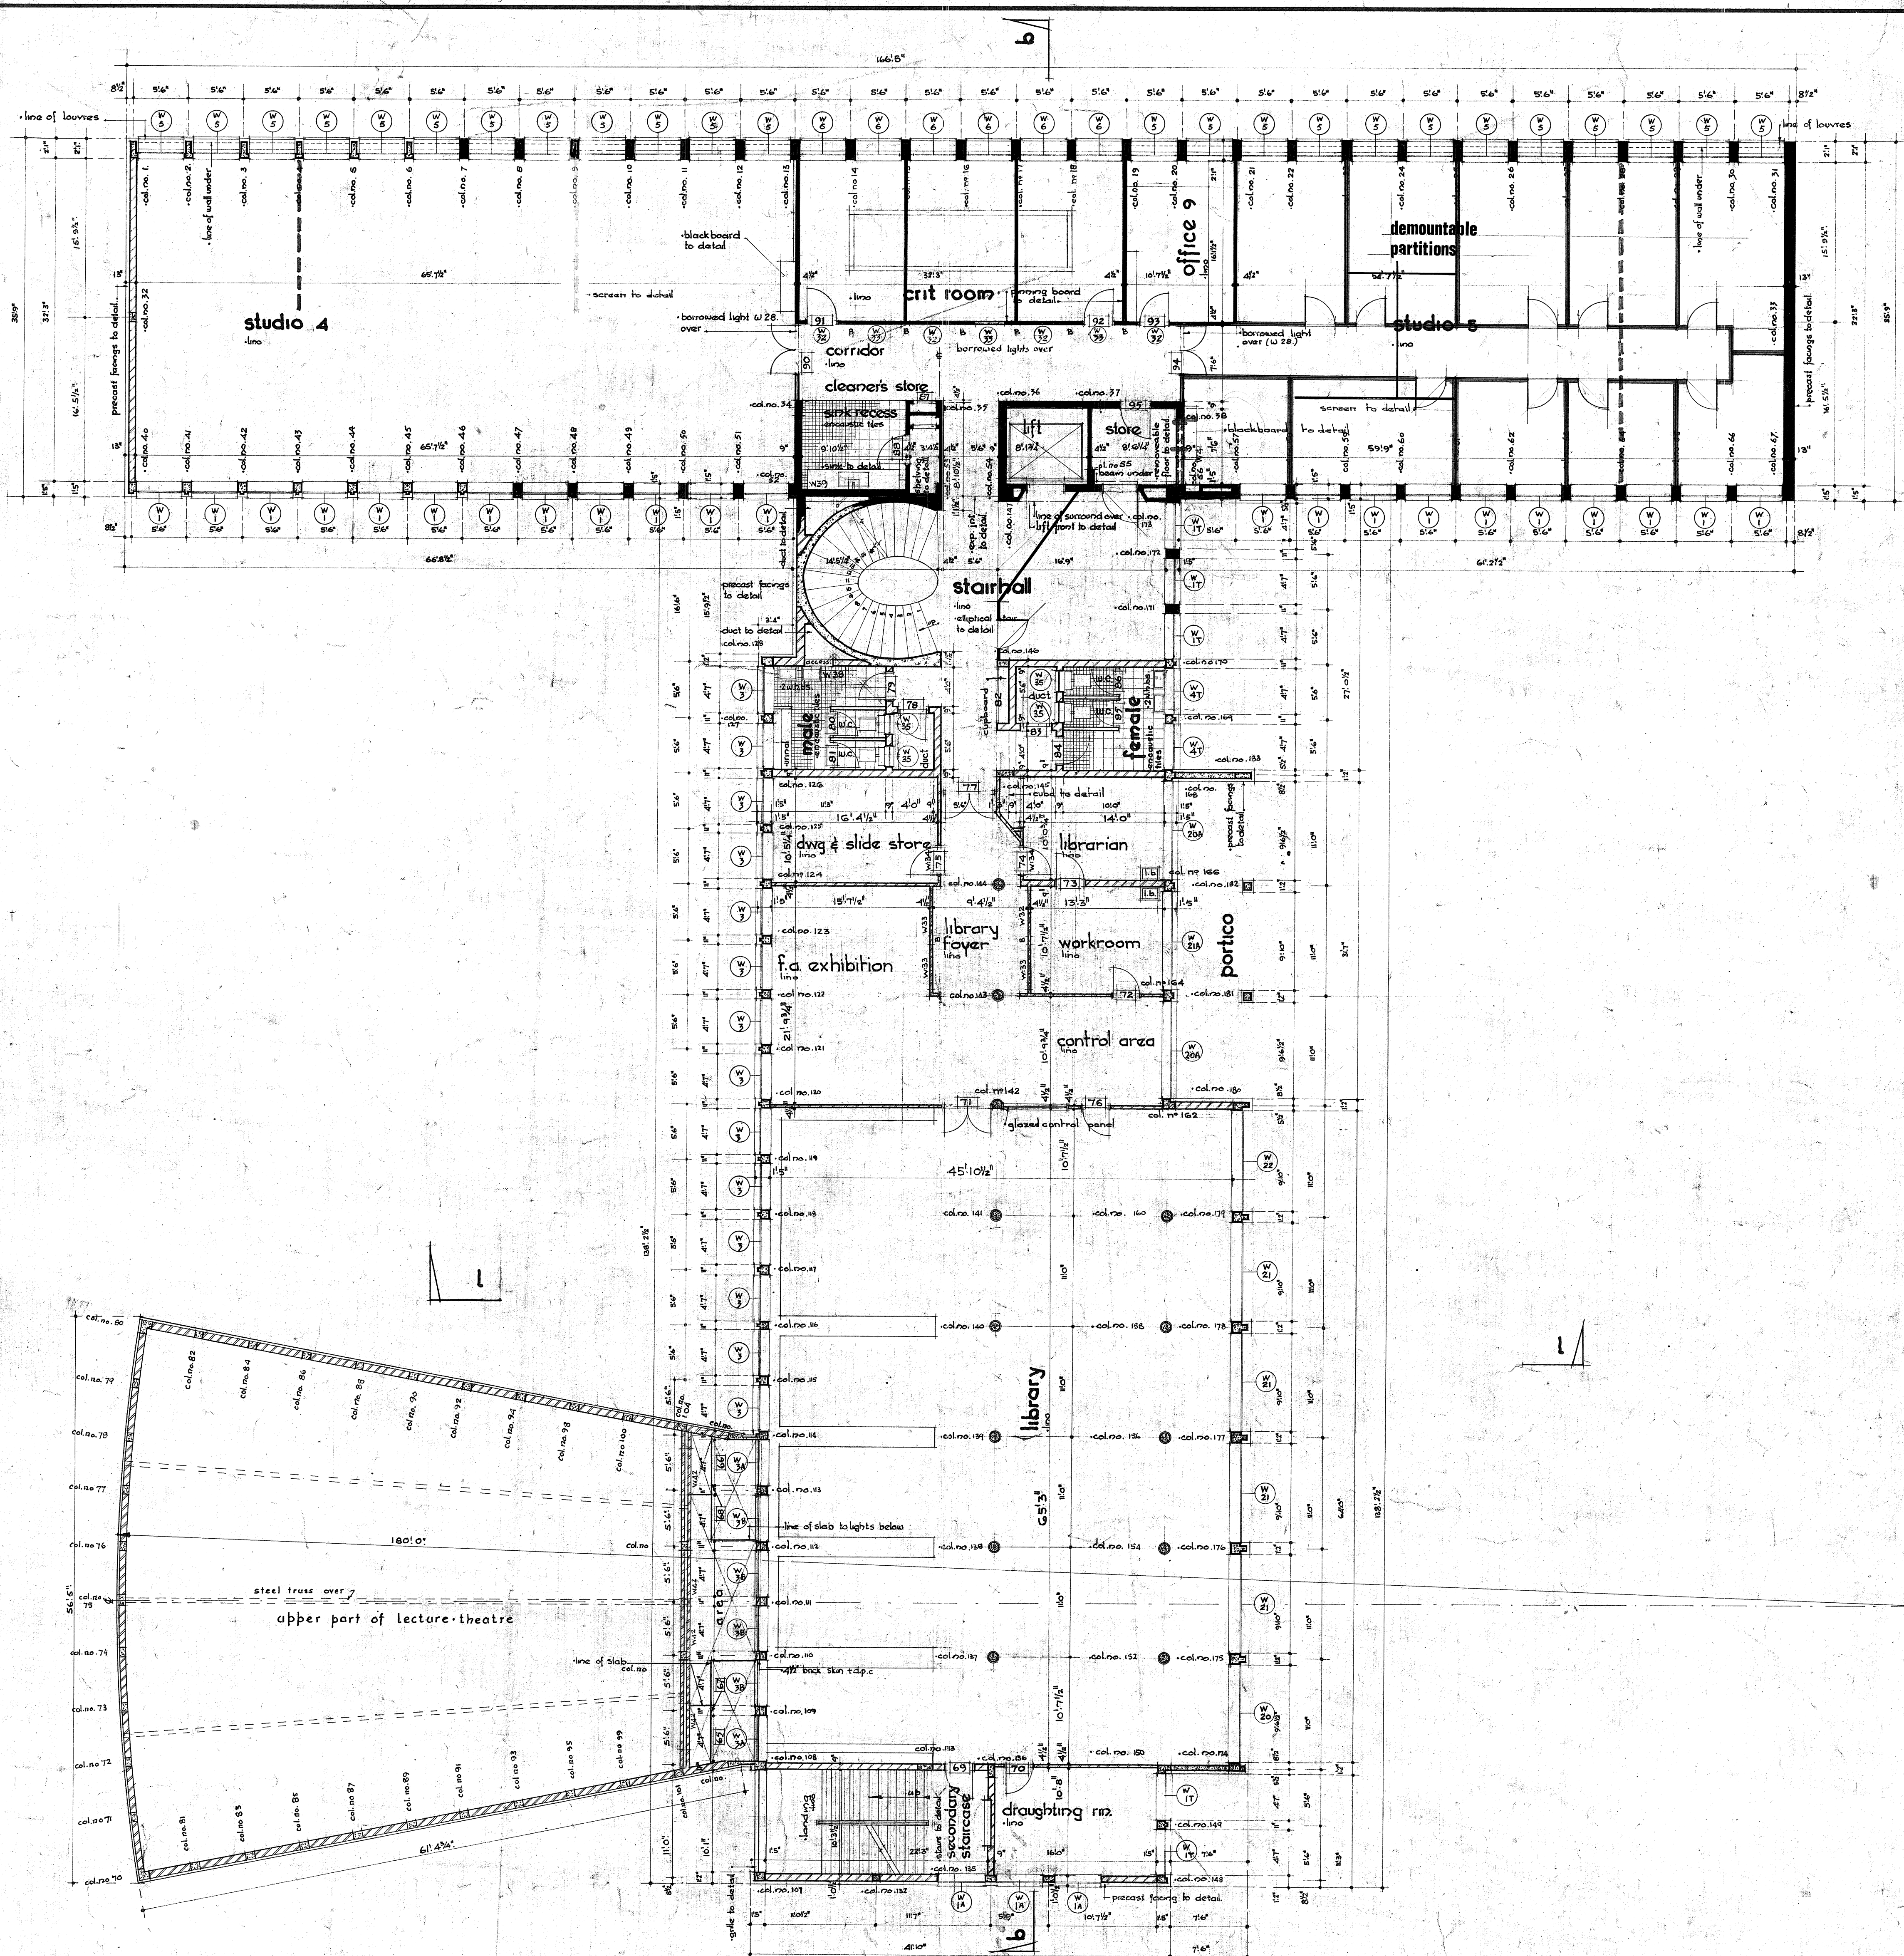

NEW ARCHITECTURE AND FINE ARTS BLOCK FOR THE UNIVERSITY OF THE WITWATERSRAND · JOHANNESBURG

REVISIONS		
no.	by	description
1	Ung.	19/3/57 various modifications
2	Ung.	14/1/57 numerous modifications

FIRST FLOOR PLAN				
drawn by: W.J.E.	date: 3/8/56	scale: 1" = 8'0"	drawing number:	S7:29
checked by:	date: 1/10/56			
associated architects: J. Fassler, G. Harbert, W.D. Howie, J. Morganstern, J. Shorn, U. Tomaselli, Studio 7, Milner Park, University, Johannesburg				
				print no. 8