
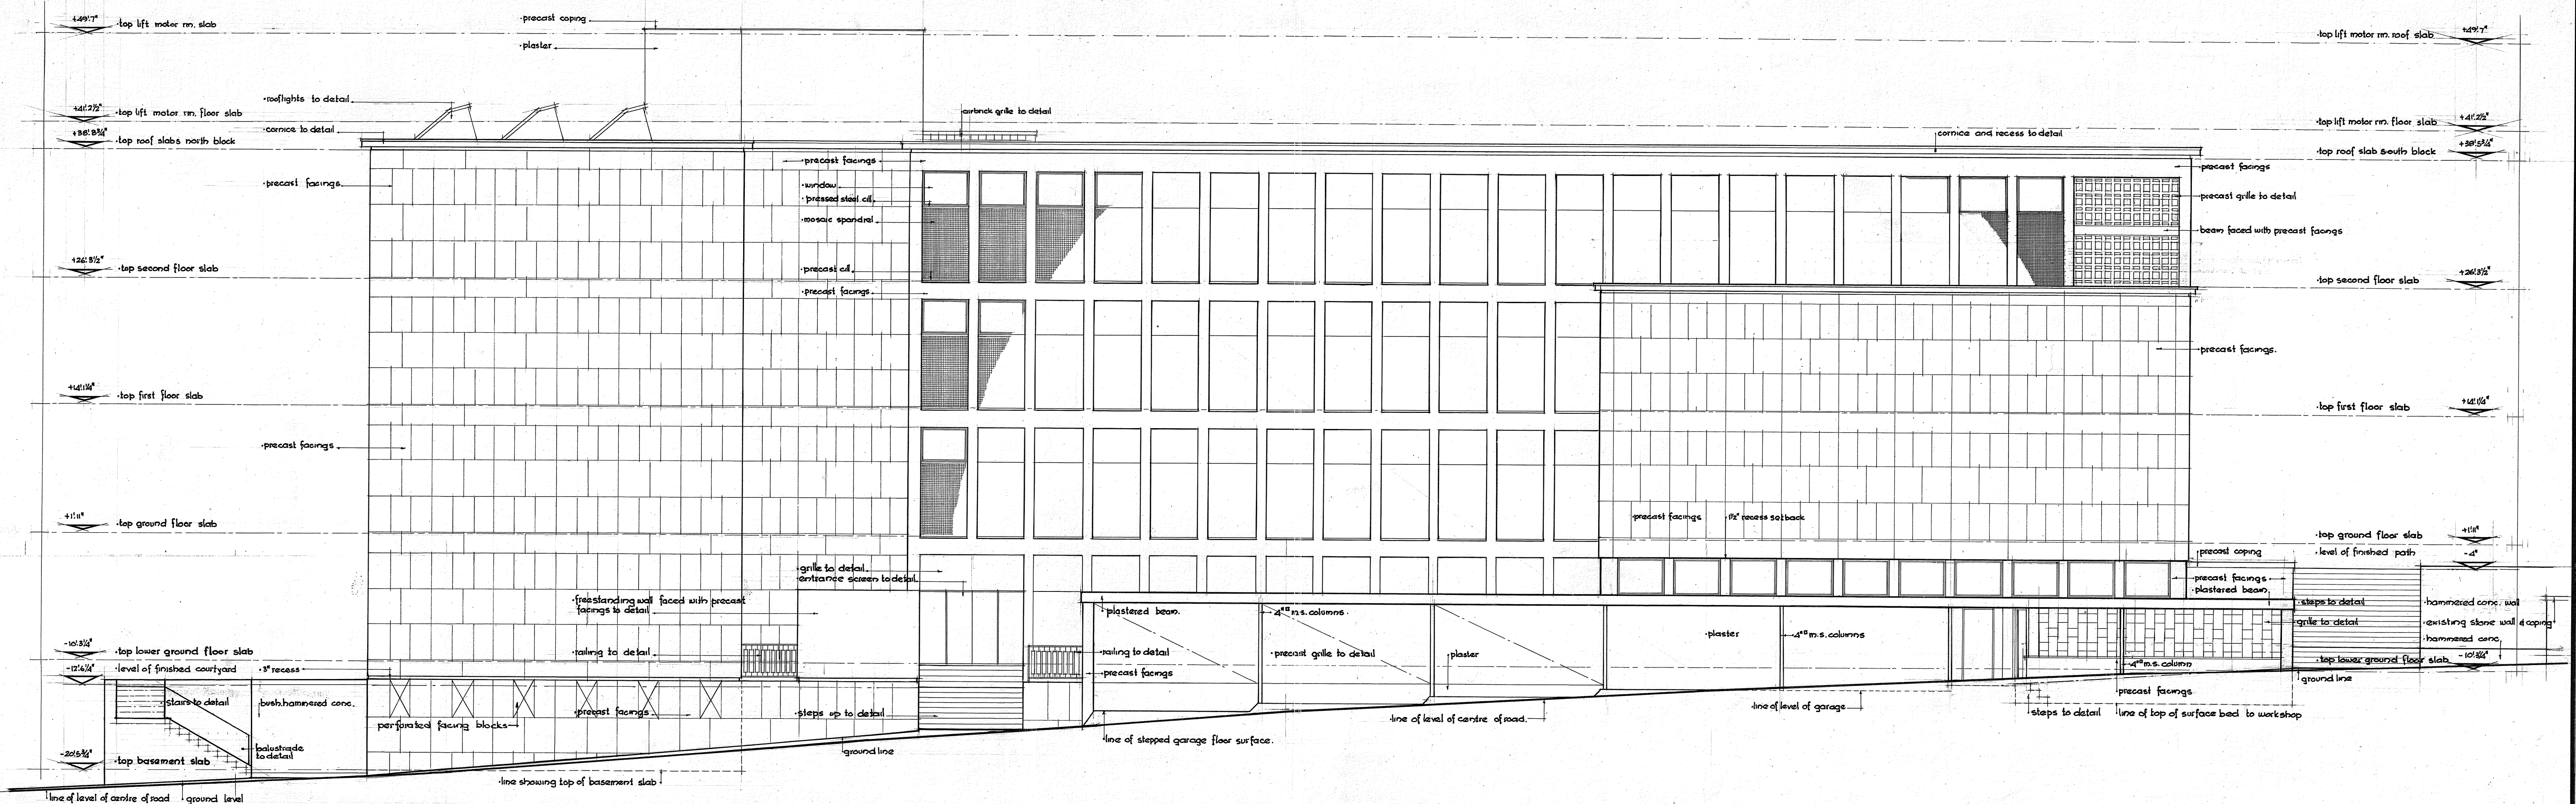


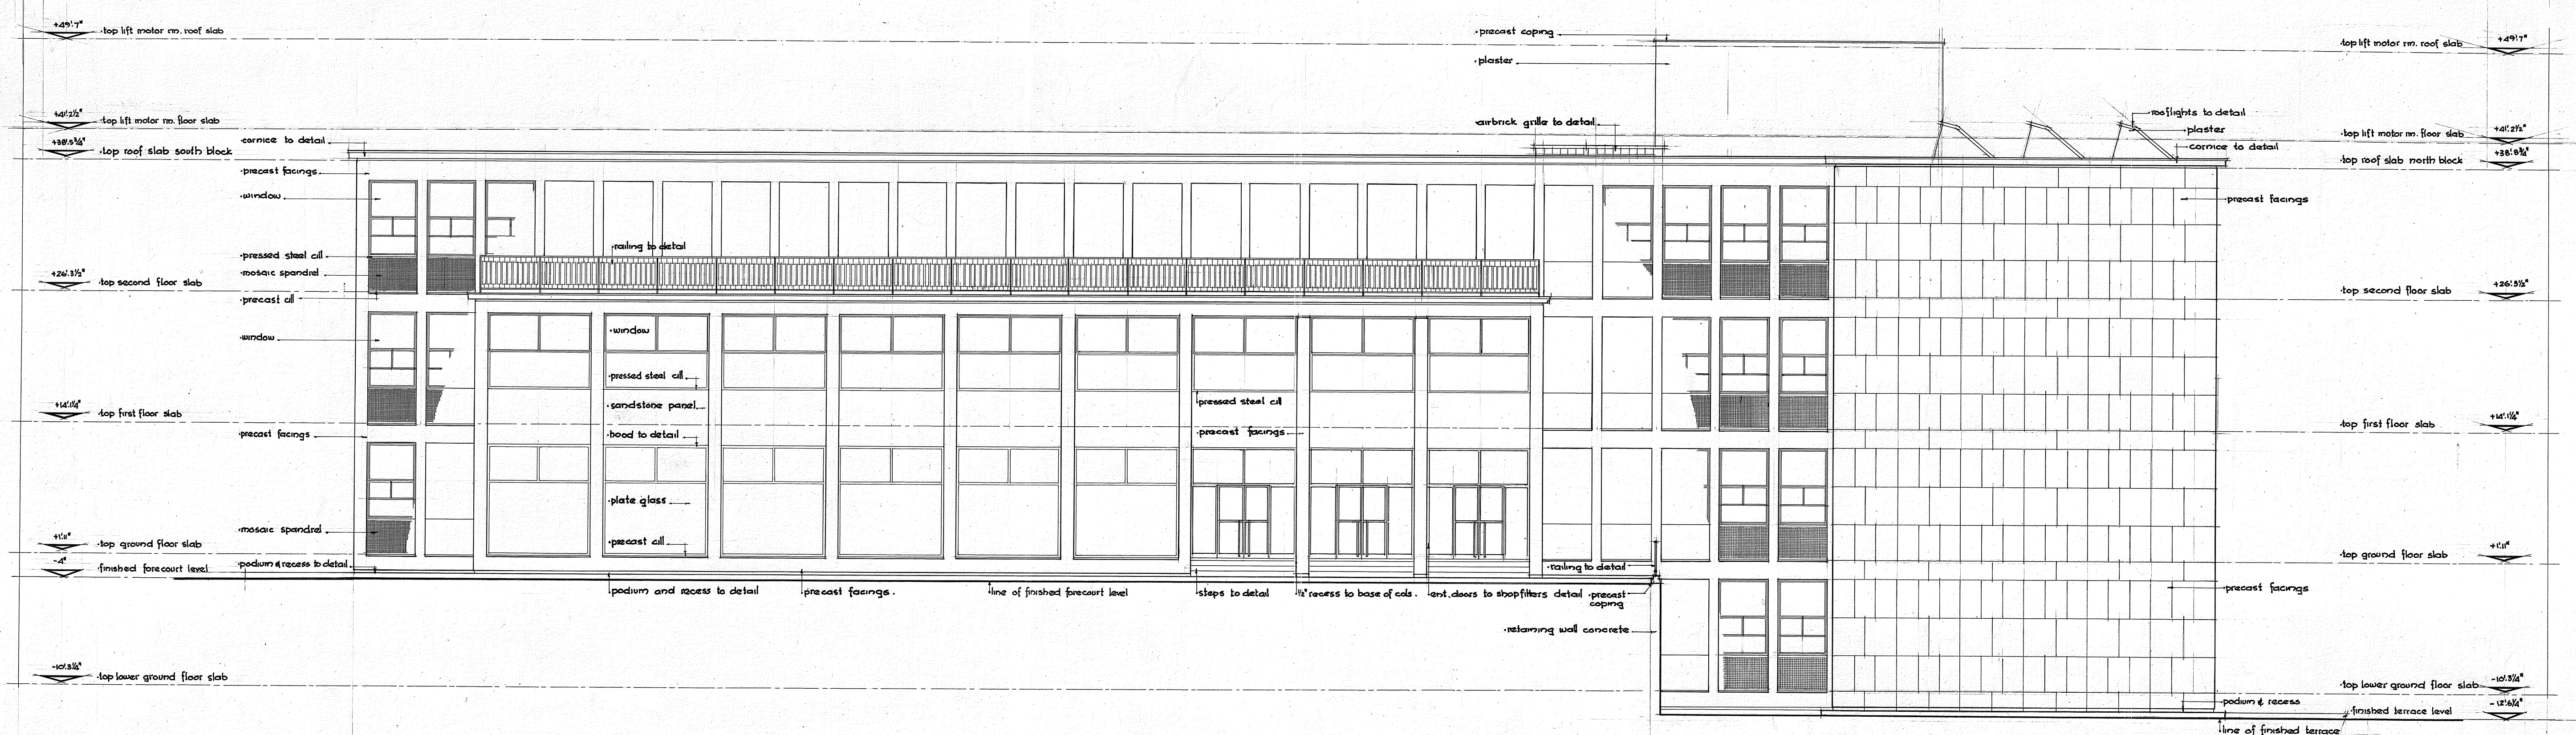

NEW ARCHITECTURE AND FINE ARTS BLOCK FOR THE
UNIVERSITY OF THE WITWATERSRAND · JOHANNESBURG

REVISIONS

EAST & WEST ELEVATIONS

drawn by: <i>S.D.</i>	date: 18.8.66	scale	drawing number S734
checked by: <i>M.D.M.</i>	date: 1.9.66	1:80'	
associated architects: j. fassler g. herbert u.d. howie j. morgenstern j. shunn v. tonaselli studio 7 university milner park parrnansburg			print no. 2