



BACK ELEVATION




SIDE ELEVATION

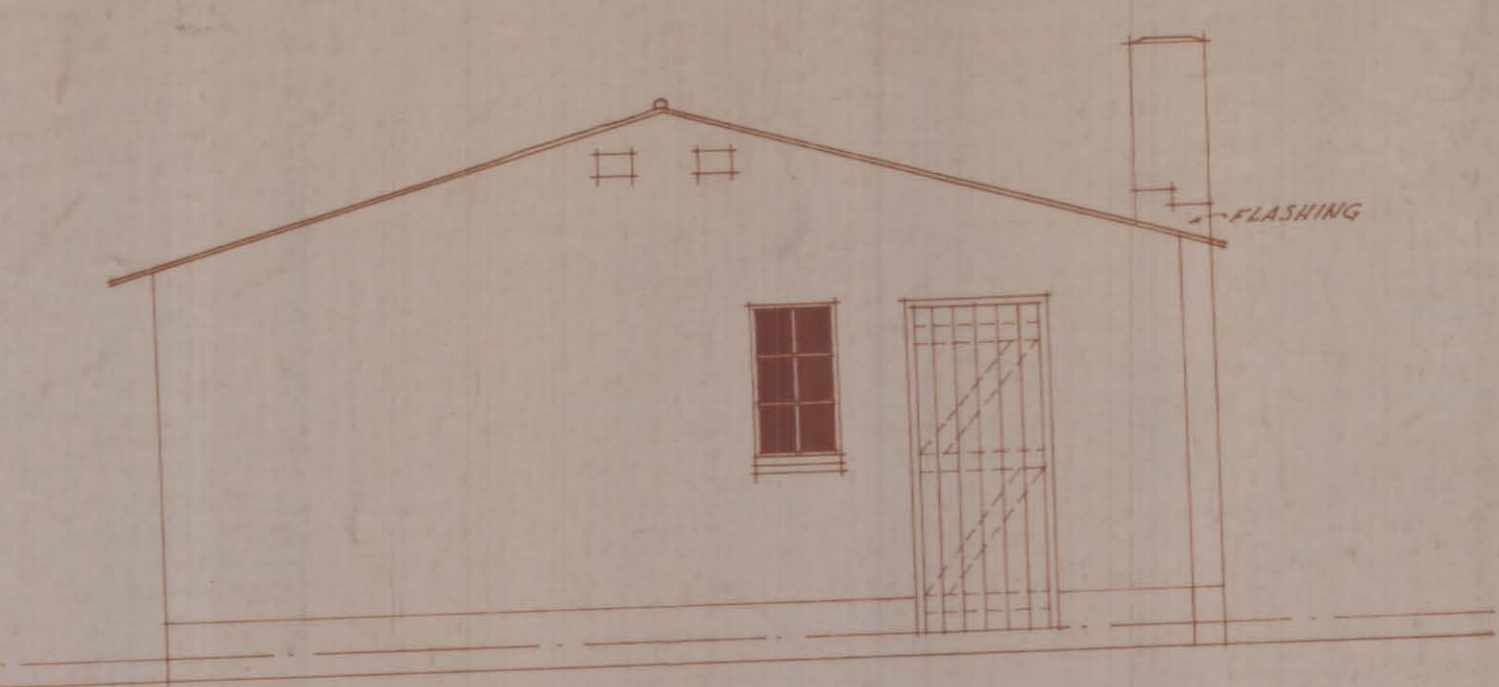

FRONT ELEVATION

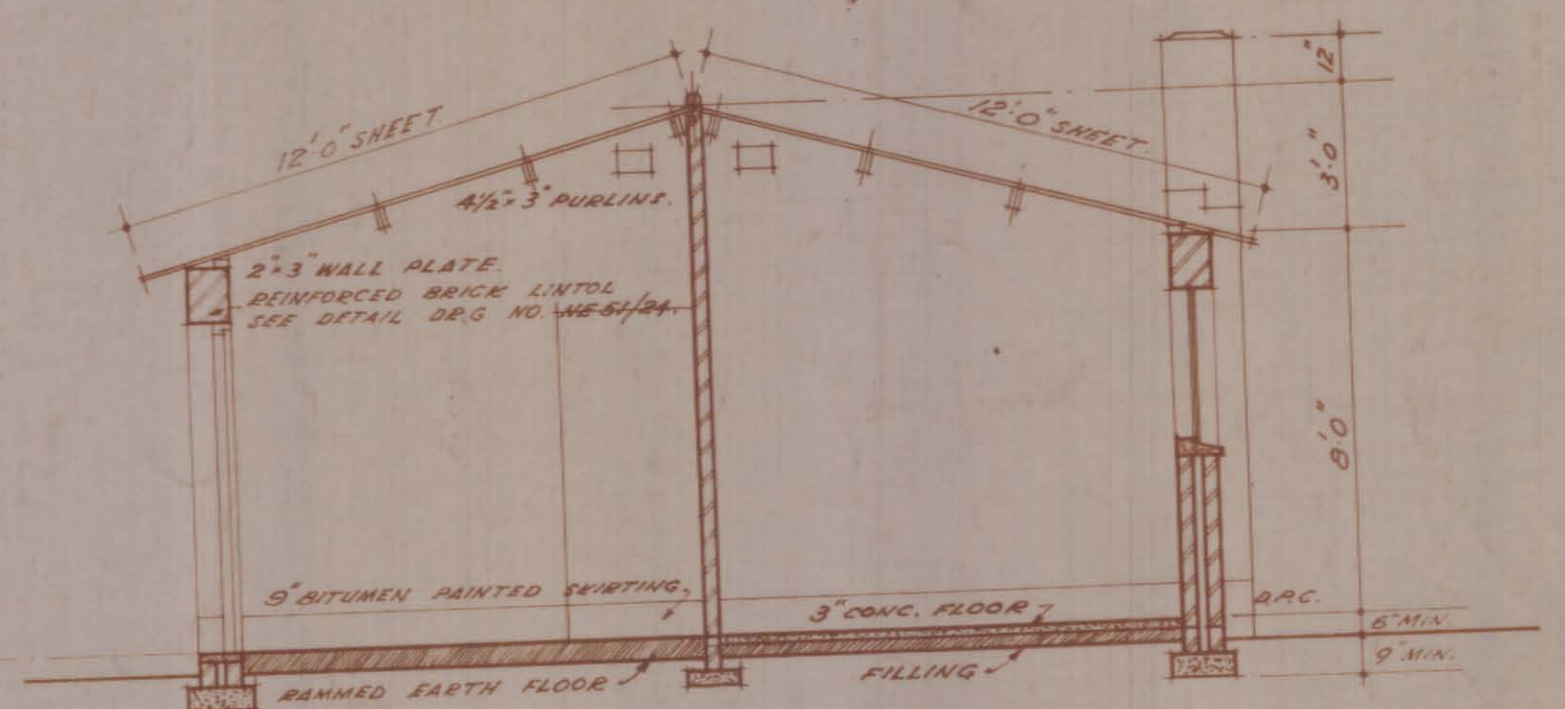


SECTION A-A

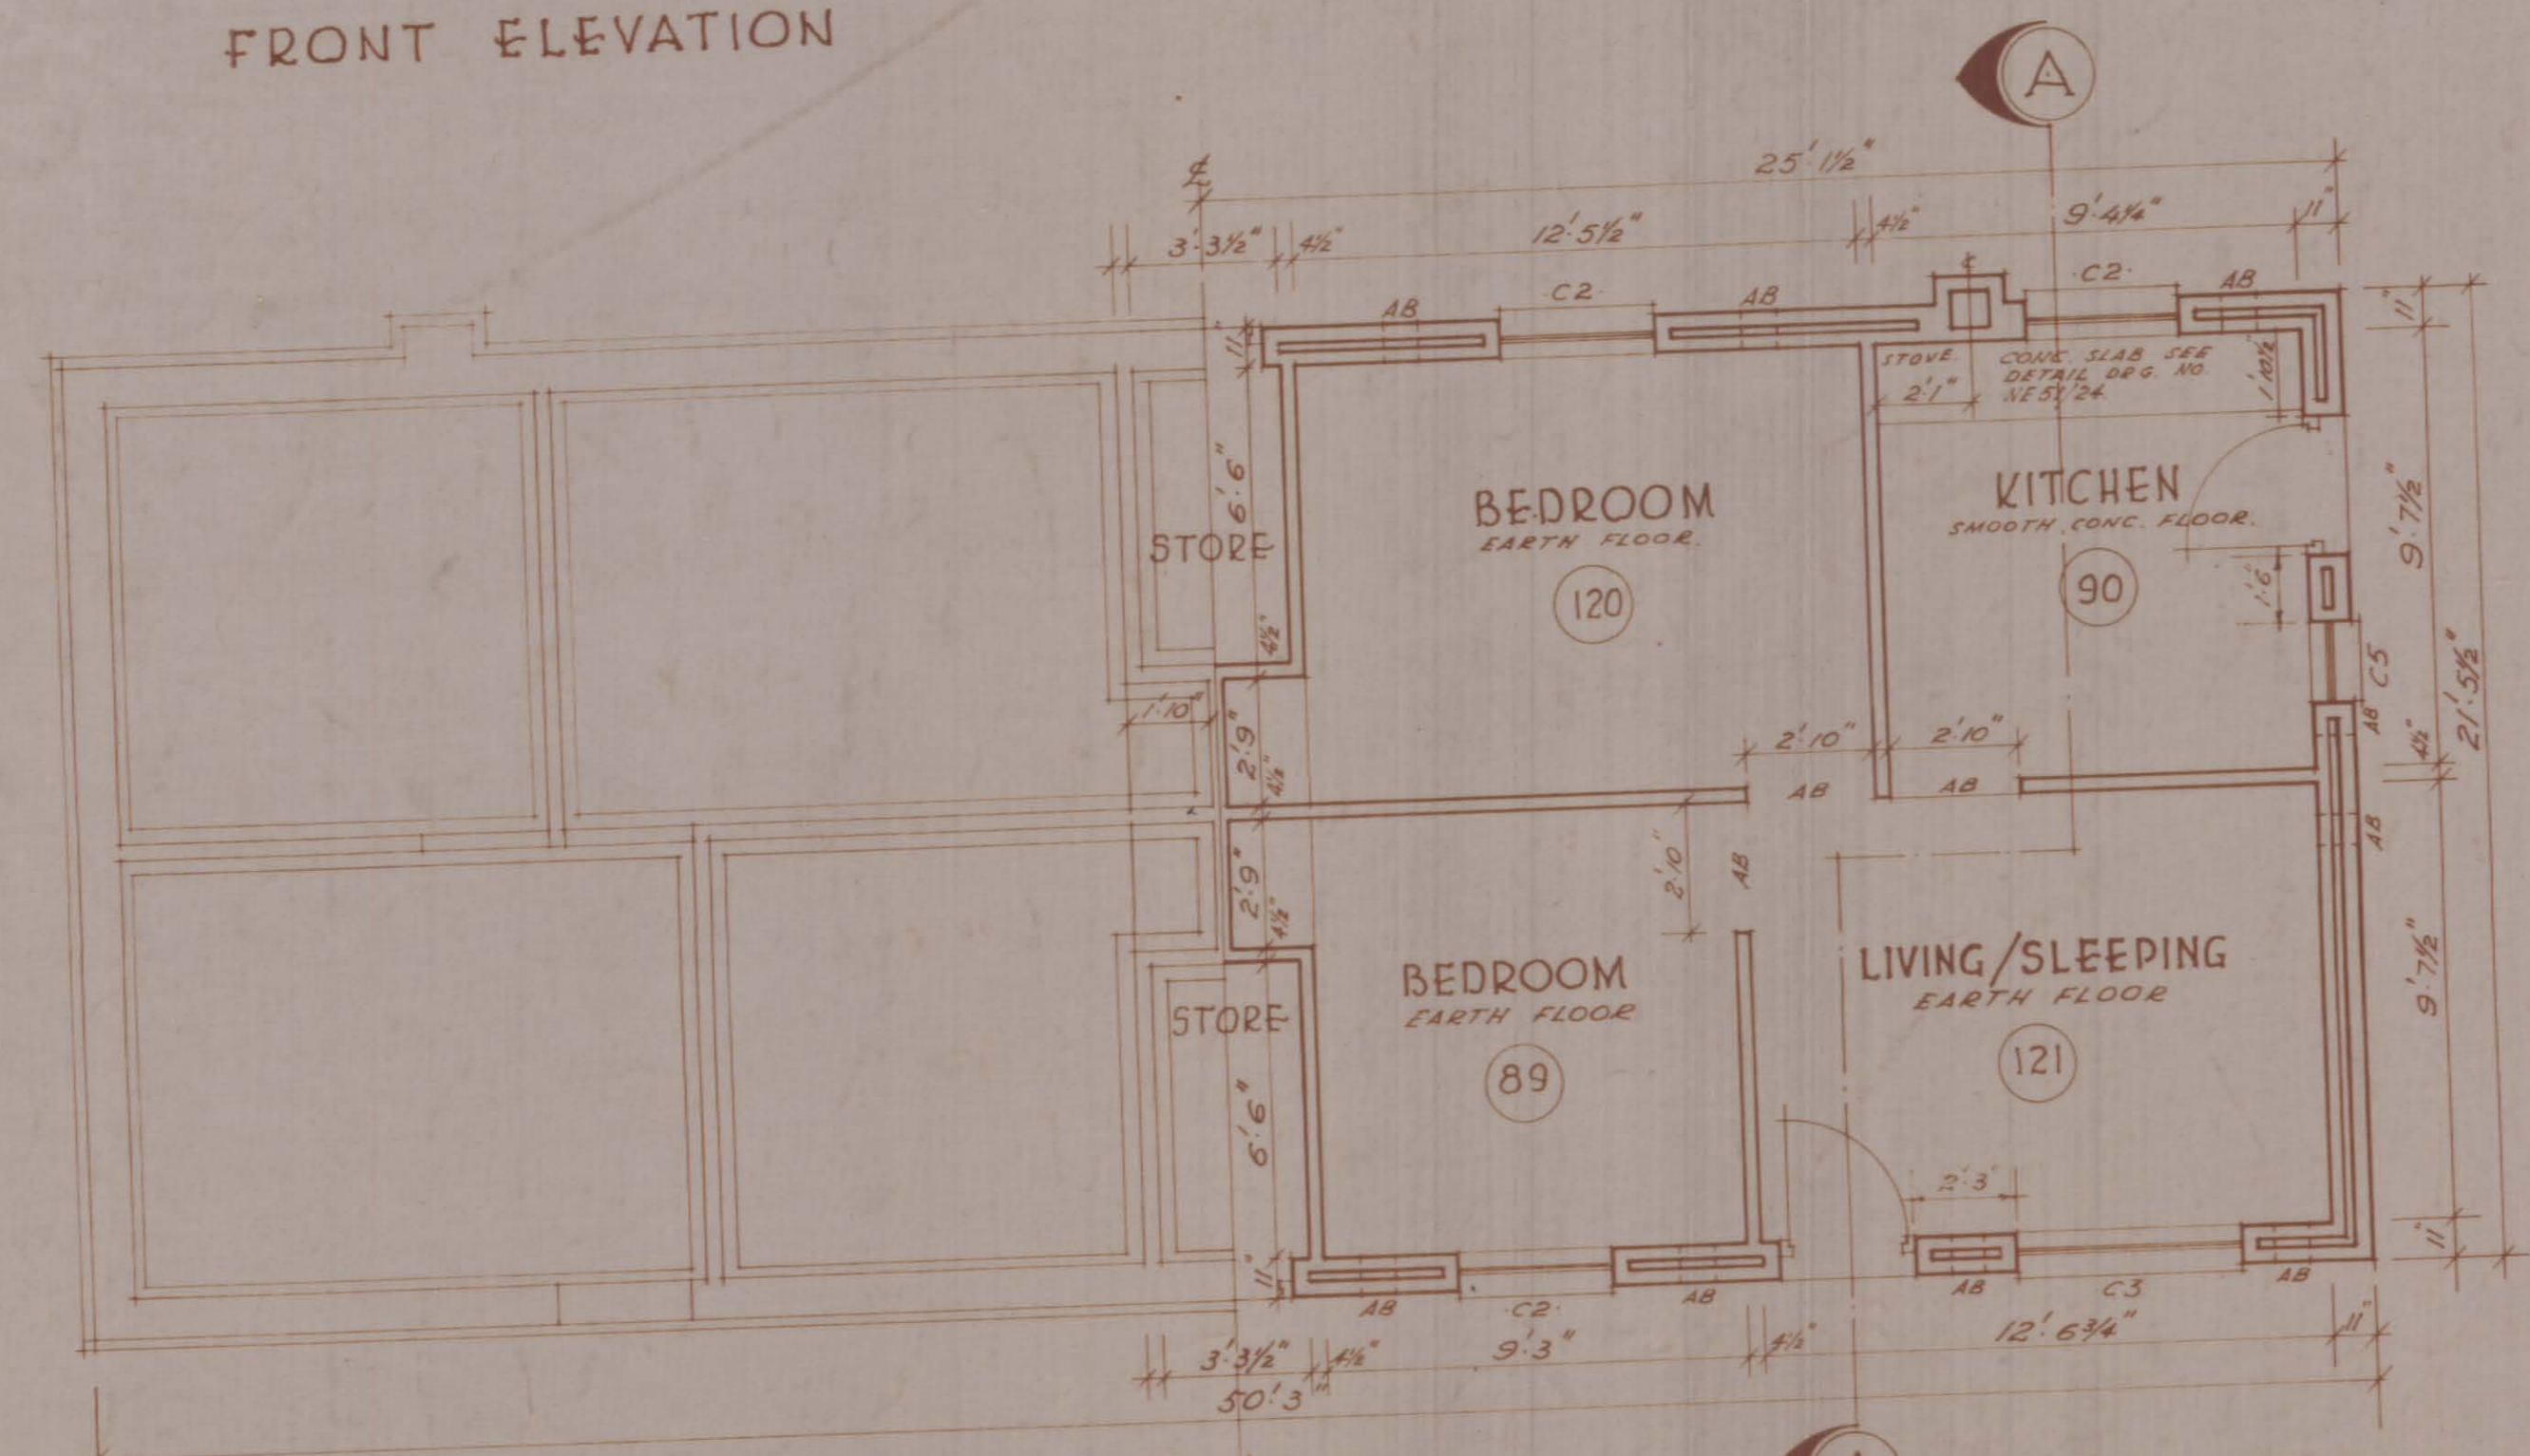

FOUNDATION PLAN

PLAN

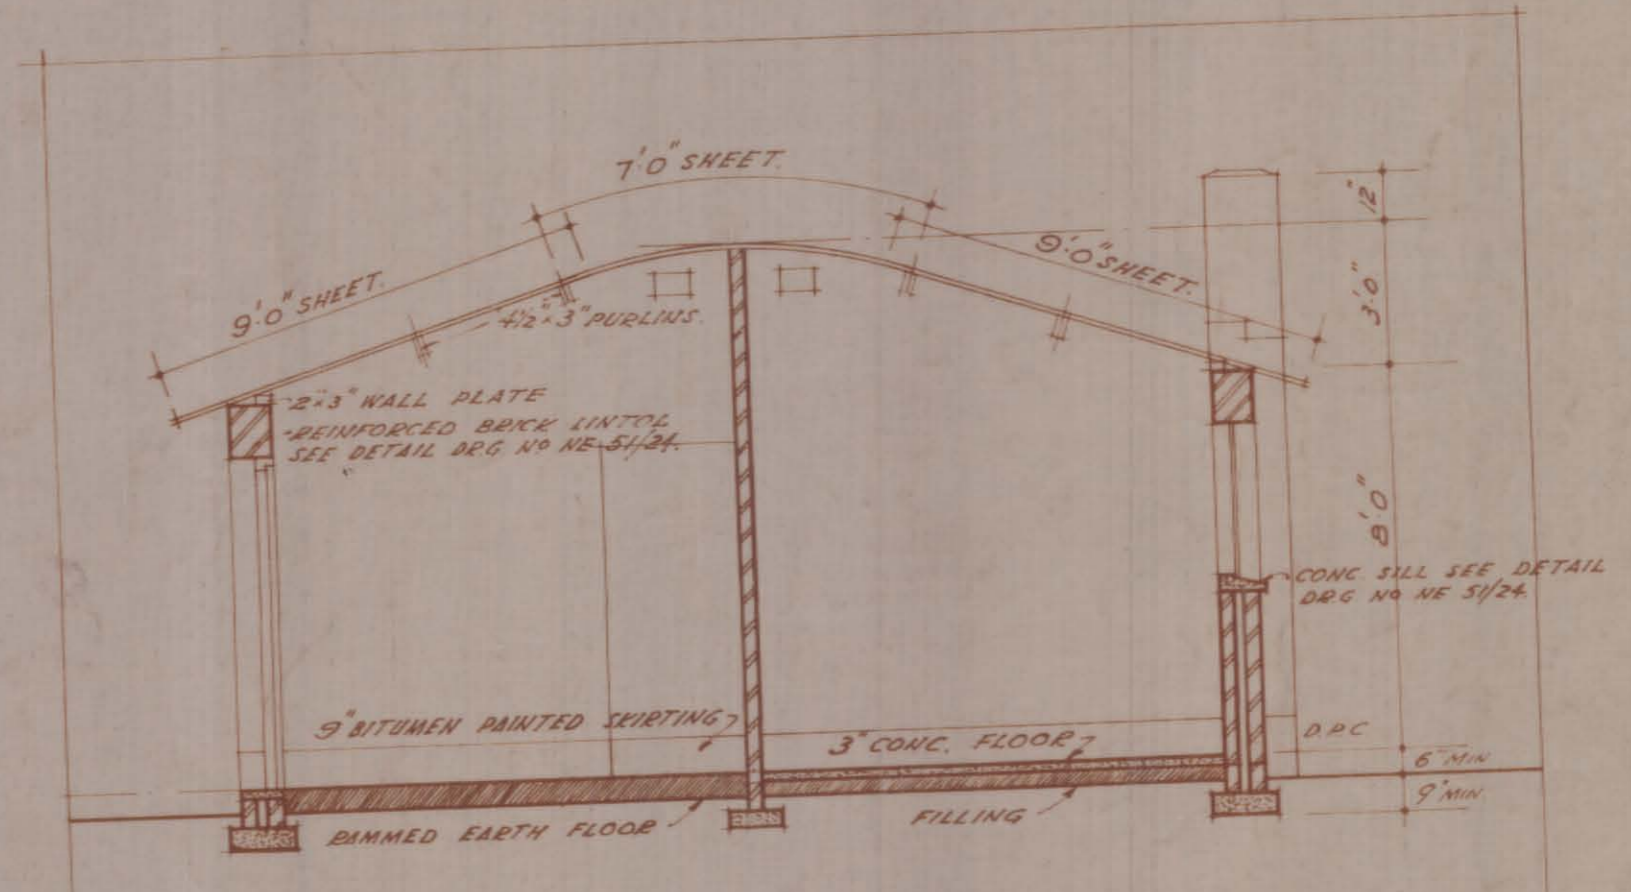

SECTION A-A
ALTERNATIVE FOR CURVED ROOF

BR-D-454.

NATIONAL HOUSING AND
PLANNING COMMISSION
-DRETORIA-

CHIEF TECHNICAL OFFICER:
Waldow

ARCHITECT
W. VAN BEIJMA.

DRAWN
A. Chiam

DATE
31-10-51

SCALE
1/4"=1'-0"

NON EUROPEAN HOUSE
WITH 3 ROOMS AND
DINING/KITCHEN
TOTAL AREA 1078 SQ. FT.

NE 51/8

BRD 454 NE 51/8

NATIONAL HOUSING AND
PLANNING COMMISSION
DRETORIA
W. VAN BEIJMA
BR-D-454
NE-51/8

NON-EUROPEAN HOUSE
WITH 3 ROOMS & DINING
(1078 SQ. FT.)
31-10-1951.