




BACK ELEVATION

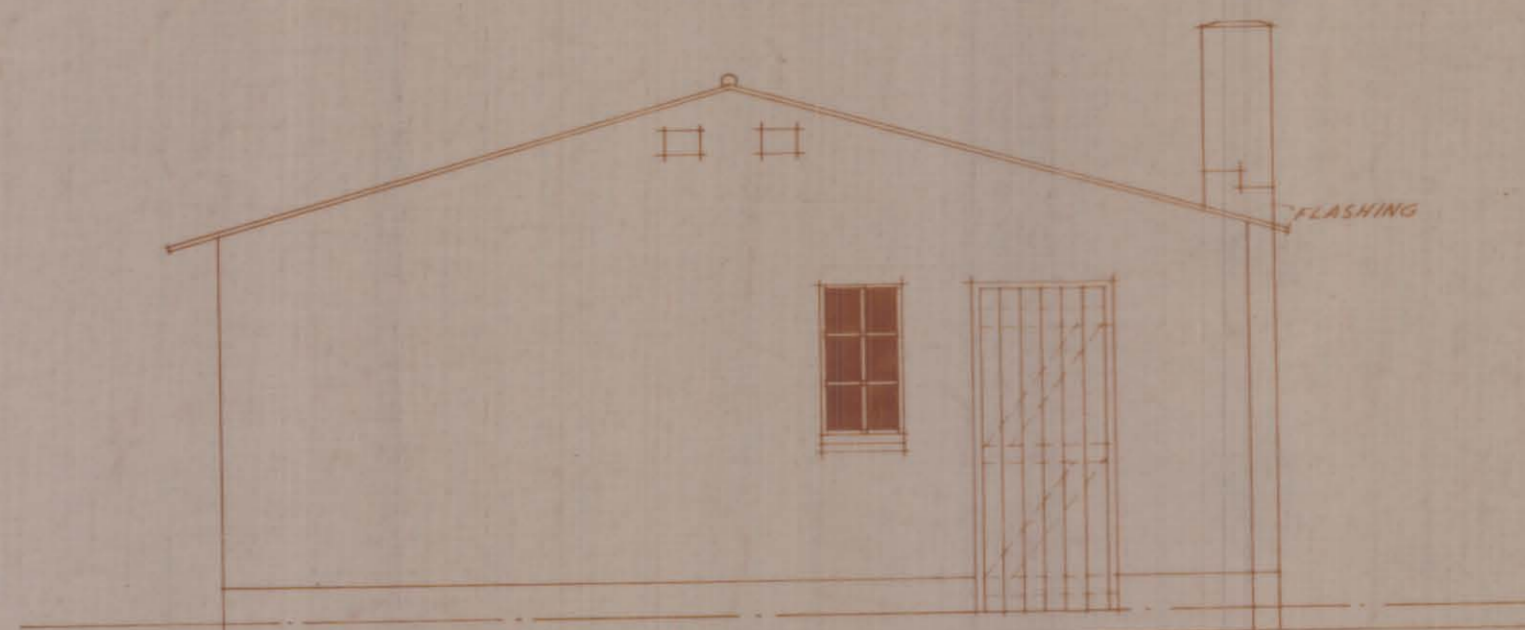


SIDE ELEVATION

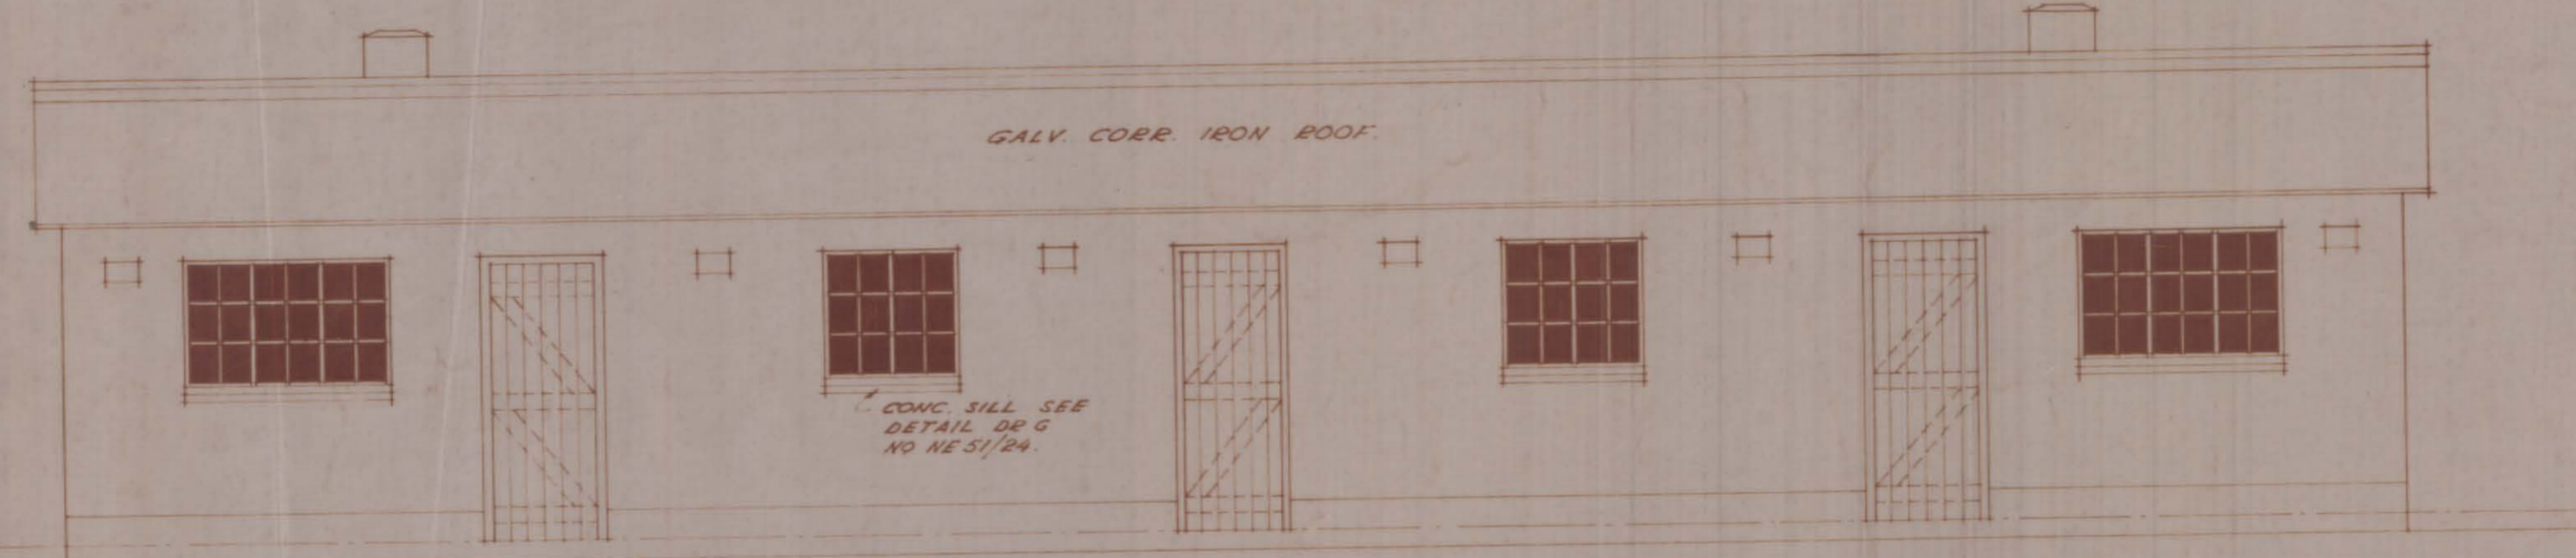

FRONT ELEVATION

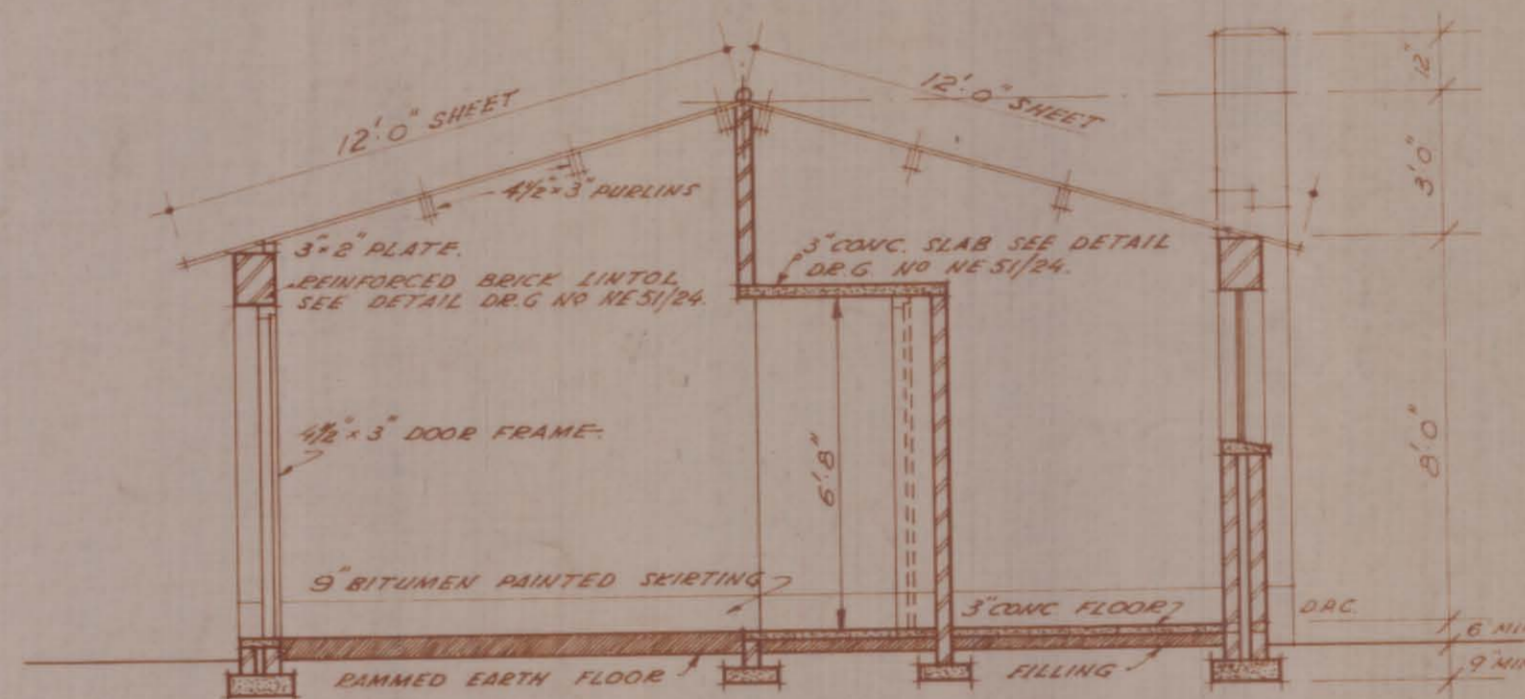


SECTION A-A

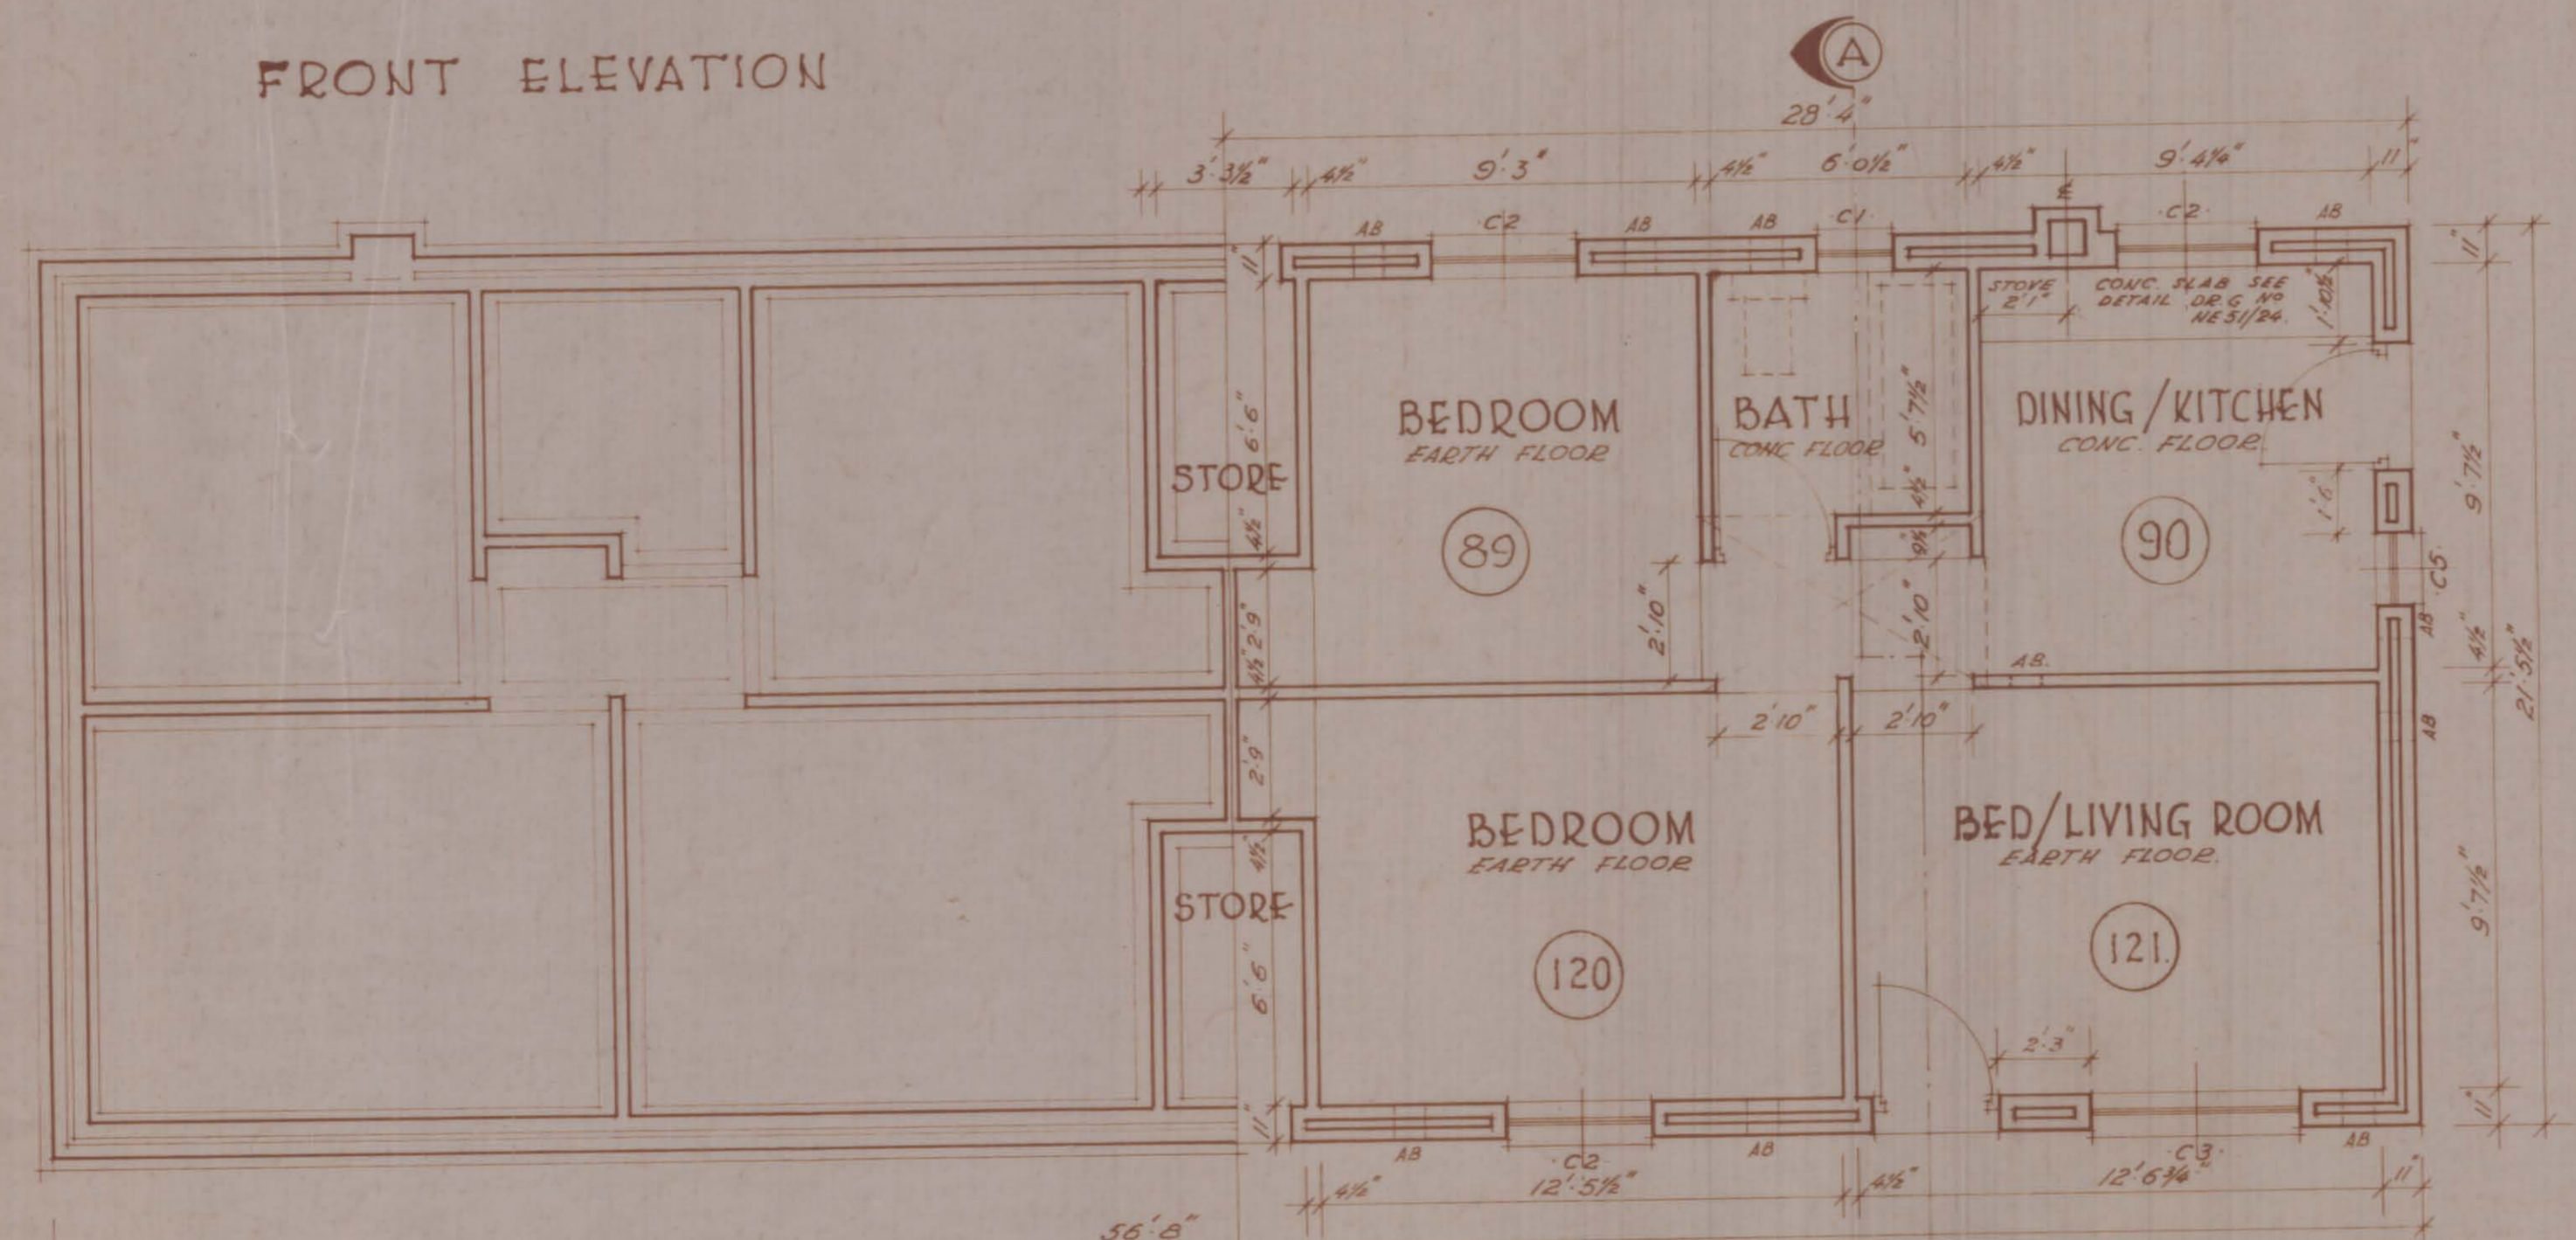

FOUNDATION PLAN

PLAN

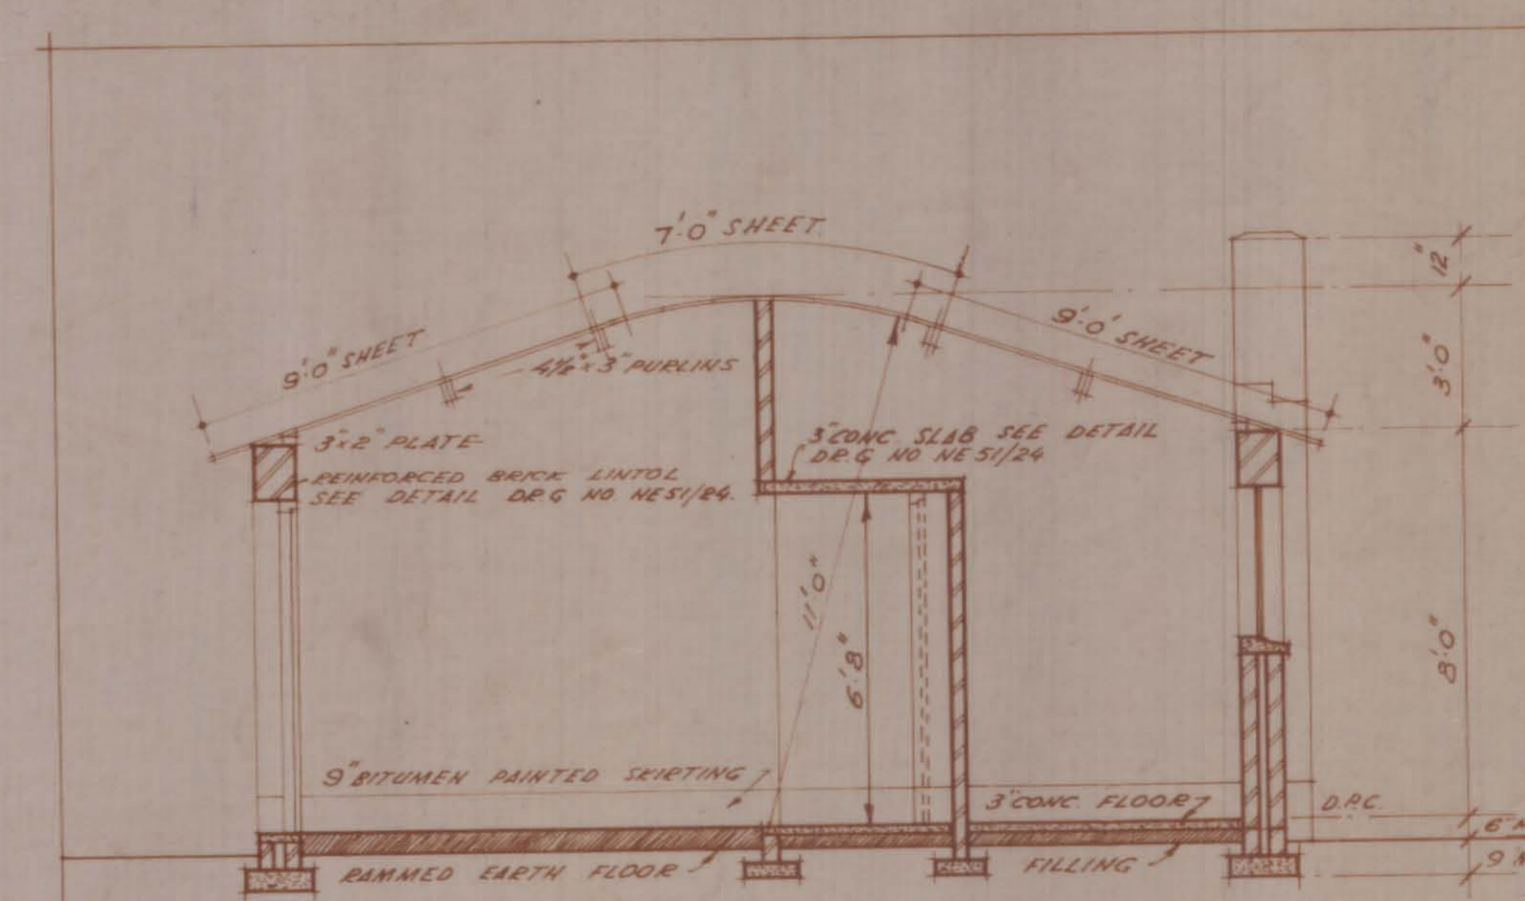

SECTION A-A ALTERNATIVE FOR CURVED ROOF

BR-D-457

NATIONAL HOUSING AND PLANNING COMMISSION
- PRETORIA -

CHIEF TECHNICAL OFFICER

Debatolo.edu

ARCHITECT

W. VAN BEIJMA.

DRAWN

Strom

DATE

6-11-51

SCALE

1/4" = 1'-0"

NON-EUROPEAN HOUSE WITH 3 ROOMS, BATH, STORE & DINING/KITCHEN
TOTAL AREA 1216 SQ. FT.

NE 51/11

NE 51/11

BRD457

NATIONAL HOUSING AND PLANNING COMMISSION, PRETORIA
W. VAN BEIJMA
BR-D-457
NE 51/11

NON-EUROPEAN HOUSE WITH 3 ROOMS, BATH, STORE, DINING.
06-11-1951
(1216 SQ. FT.)