




BACK ELEVATION

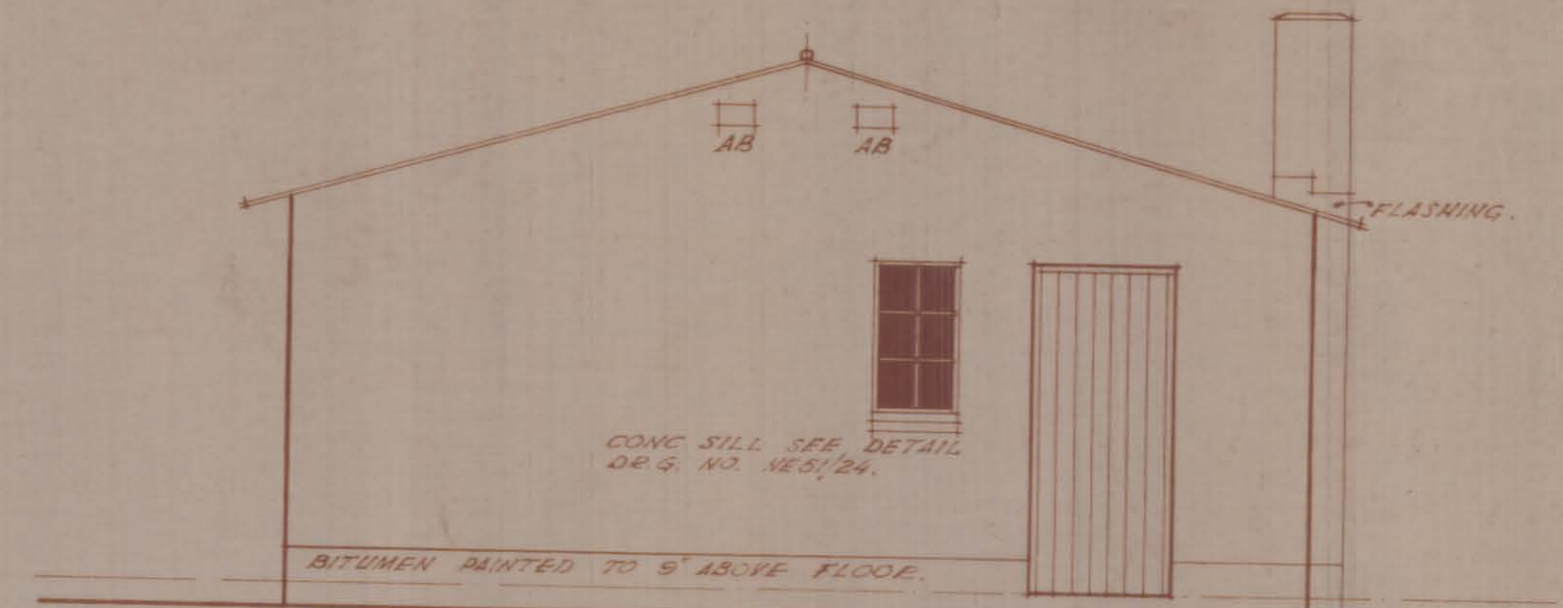


SIDE ELEVATION

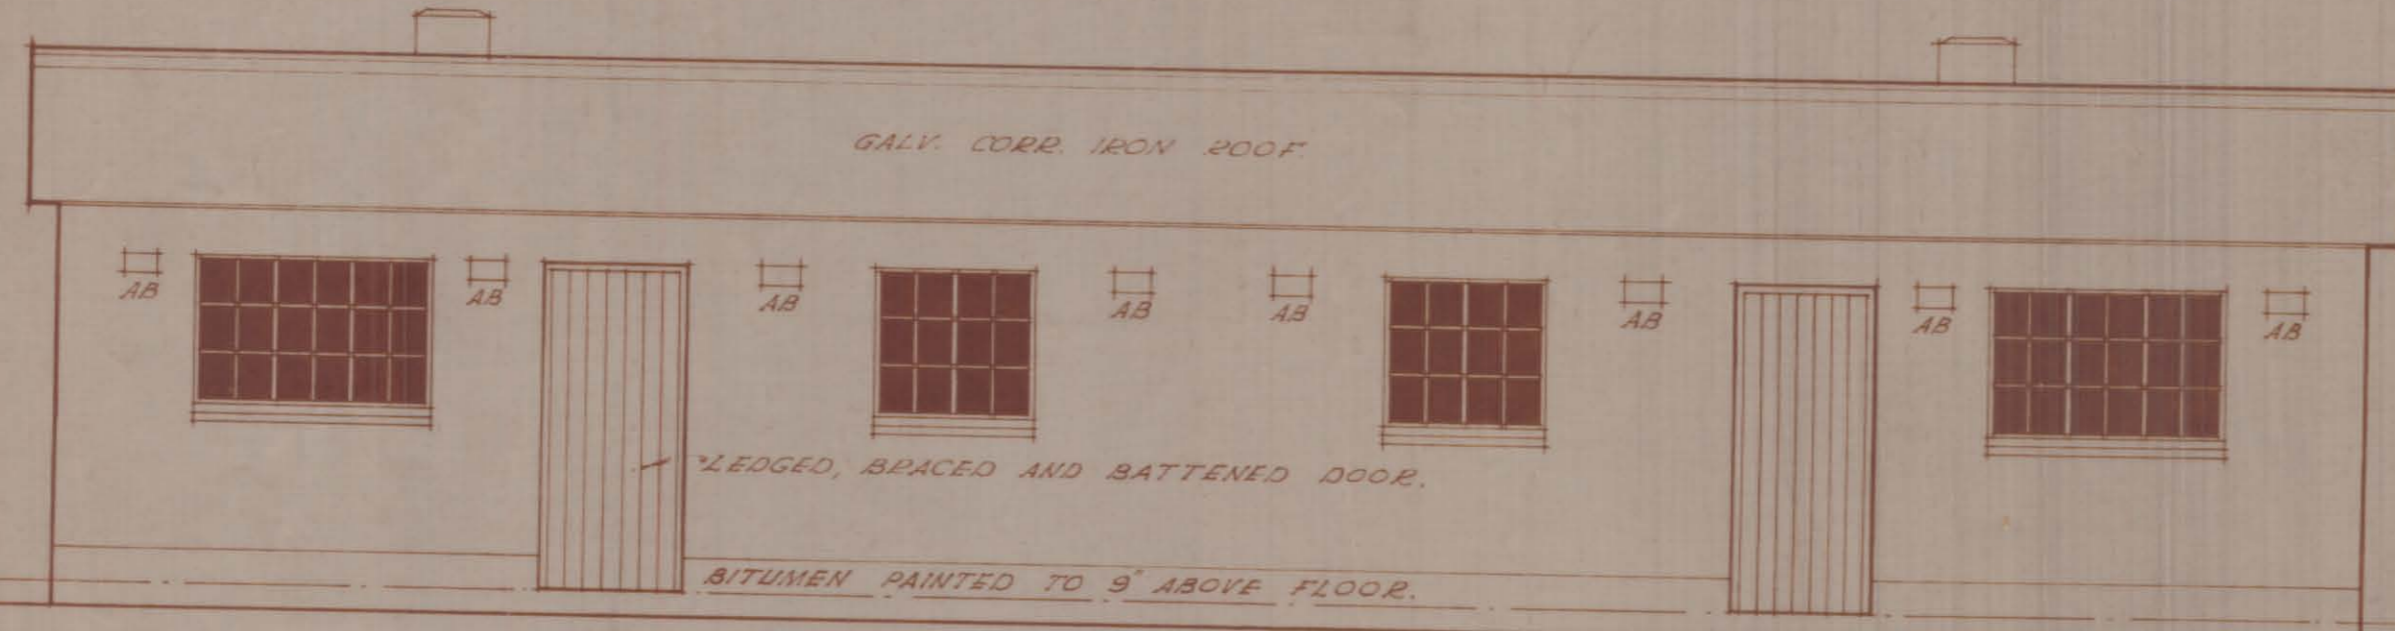

FRONT ELEVATION

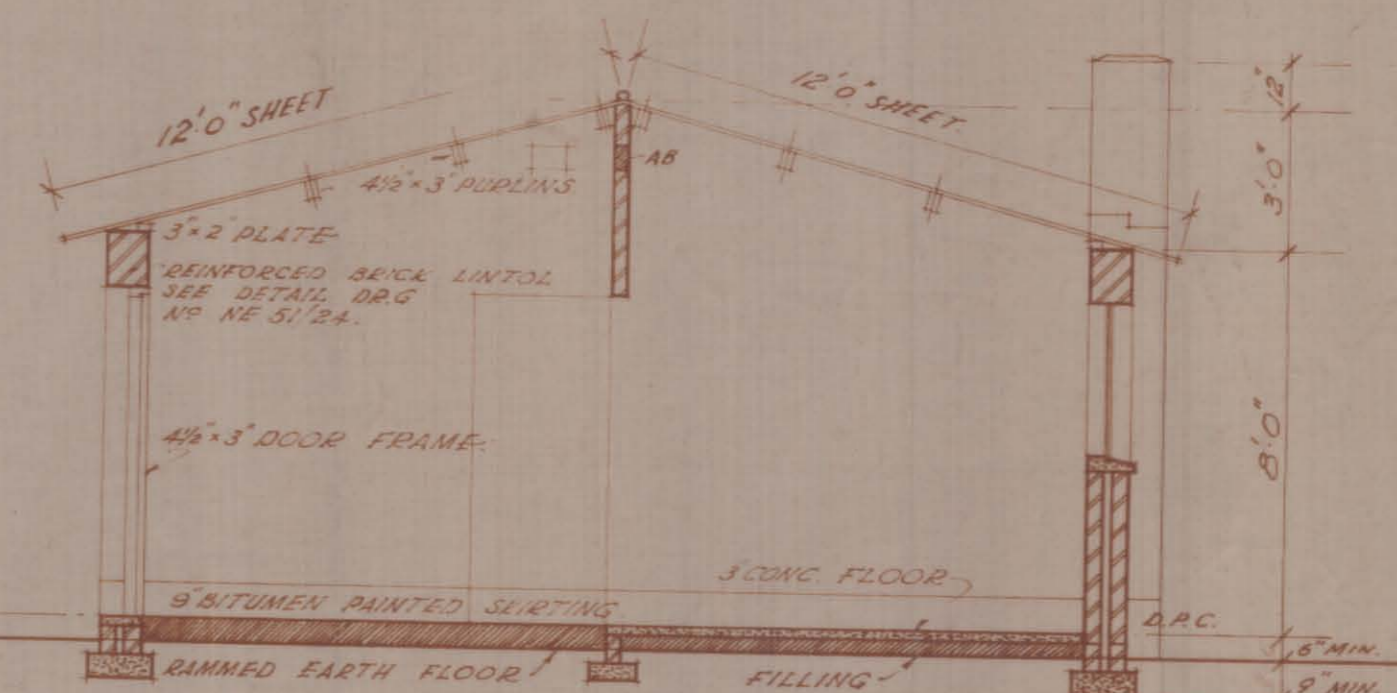


SECTION A-A

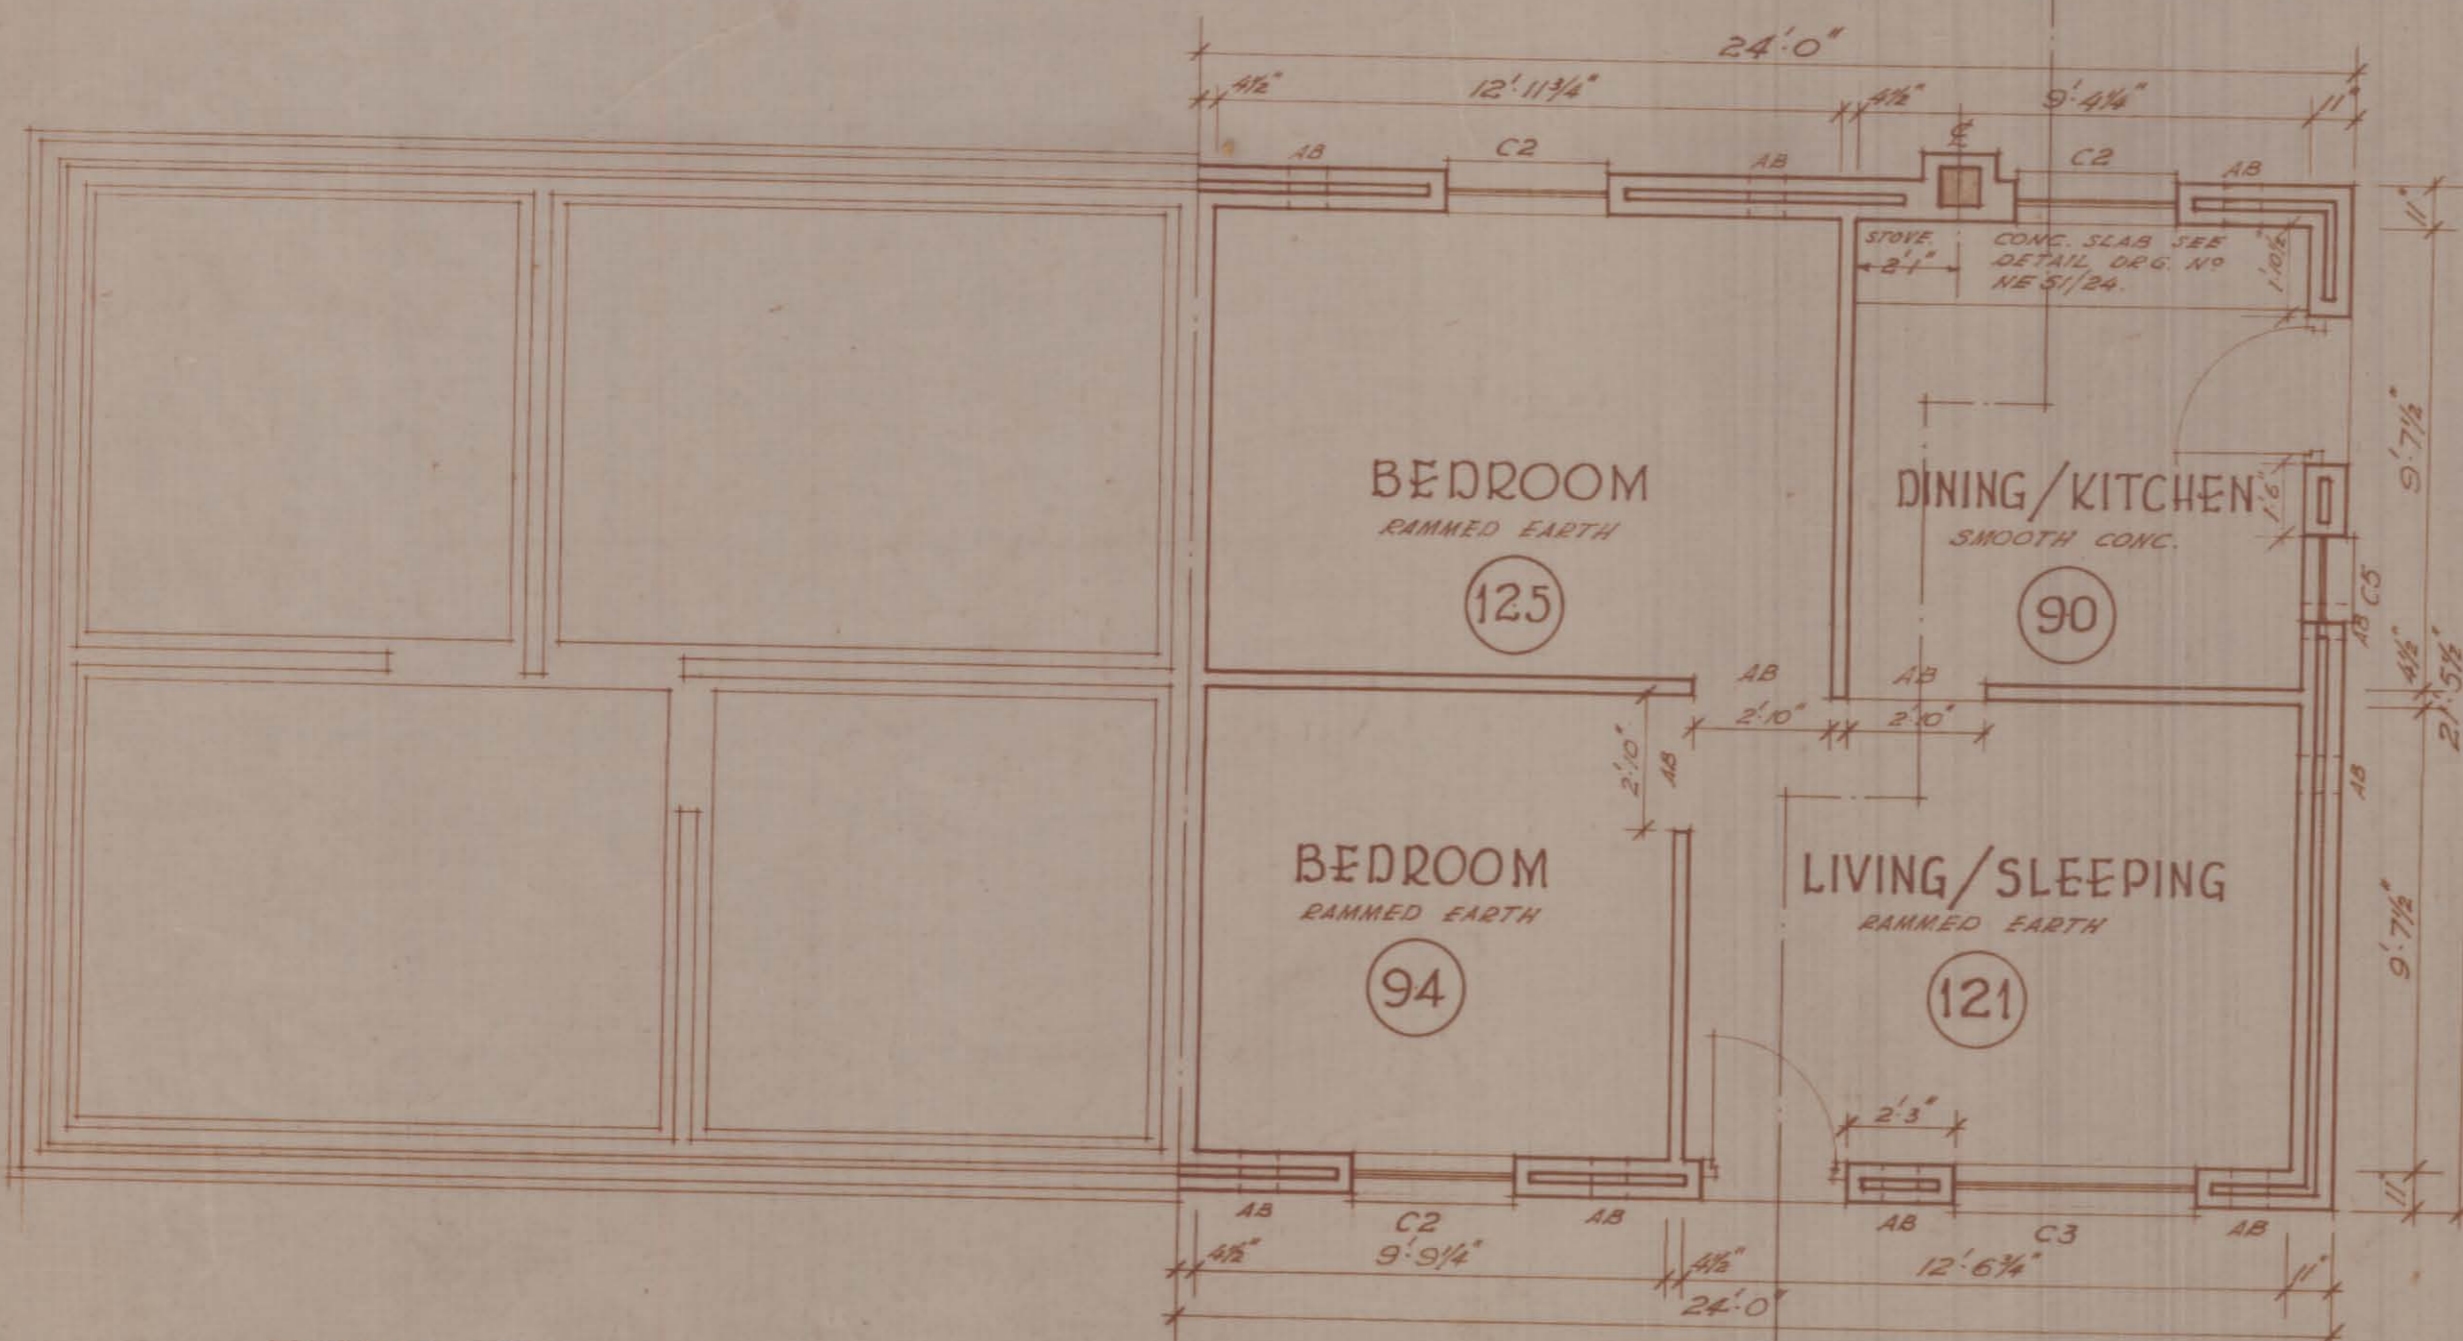

FOUNDATION PLAN

PLAN

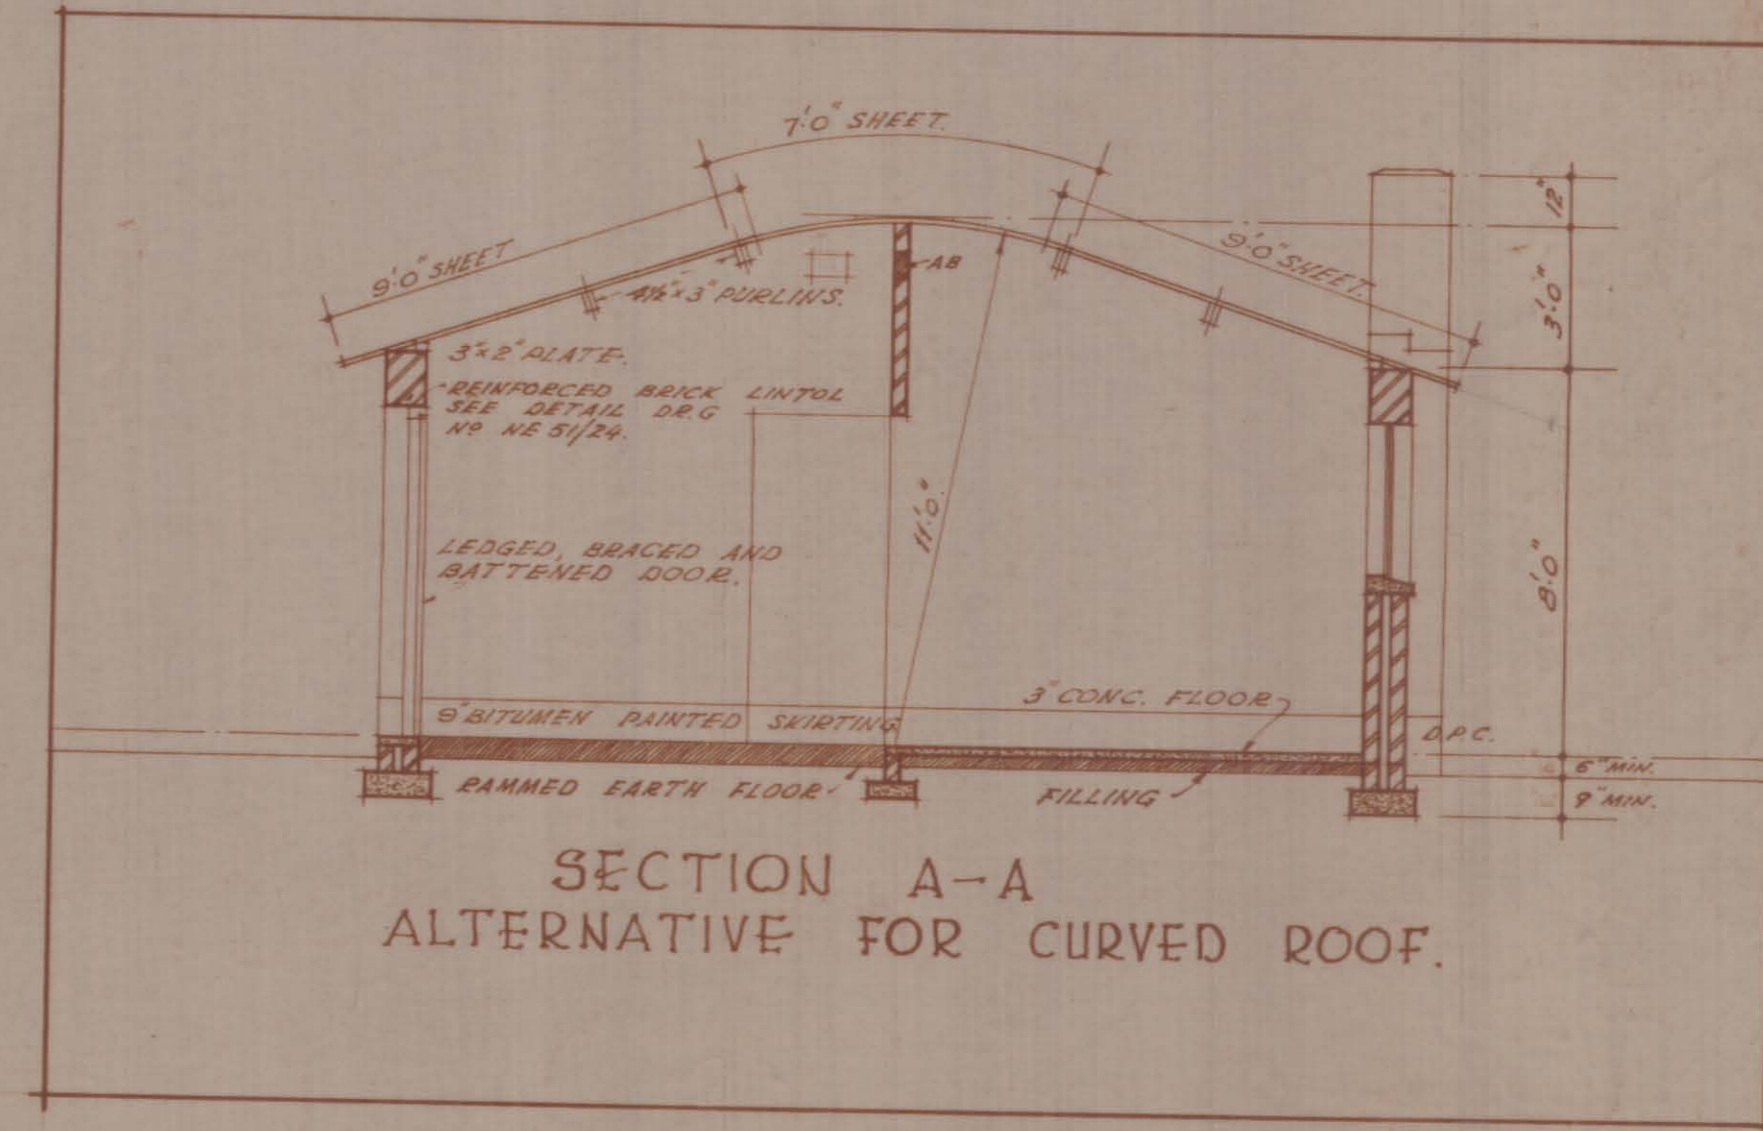

SECTION A-A
ALTERNATIVE FOR CURVED ROOF.

BR-D-453.

NATIONAL HOUSING AND PLANNING COMMISSION
PRETORIA
W. VAN BEIJMA
BR-D-453
NE-51/7
NON-EUROPEAN HOUSE WITH 3 ROOMS, BATH & KITCHEN SEMI. (1030 SQ. FT.)
16-10-1951

NATIONAL HOUSING AND PLANNING COMMISSION
PRETORIA

CHIEF TECHNICAL OFFICER
Debaudoede

ARCHITECT
W. VAN BEIJMA.

DRAWN
J. Christen
DATE 16-10-51. SCALE 1/4" = 1'-0"

NON-EUROPEAN HOUSE WITH 3 ROOMS AND DINING/KITCHEN SEMI-AREA 1030 SQ. FT.

NE 51/7