




BACK ELEVATION

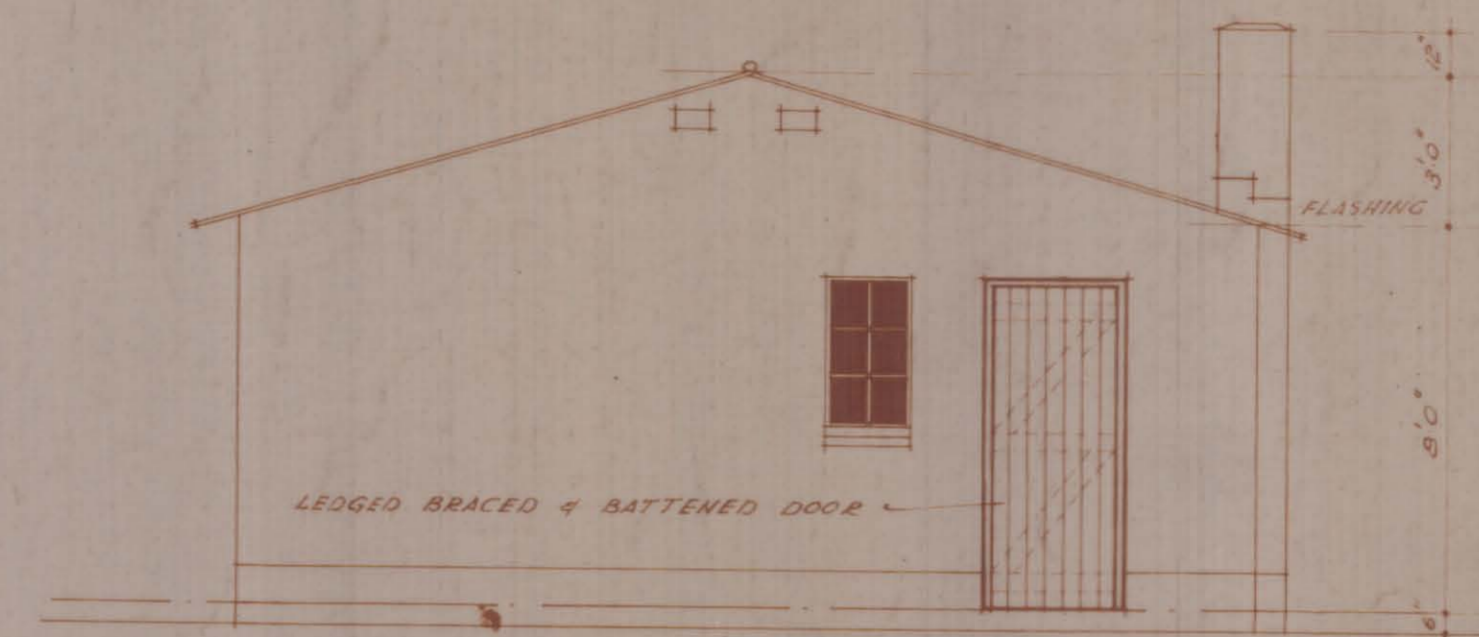



SIDE ELEVATION

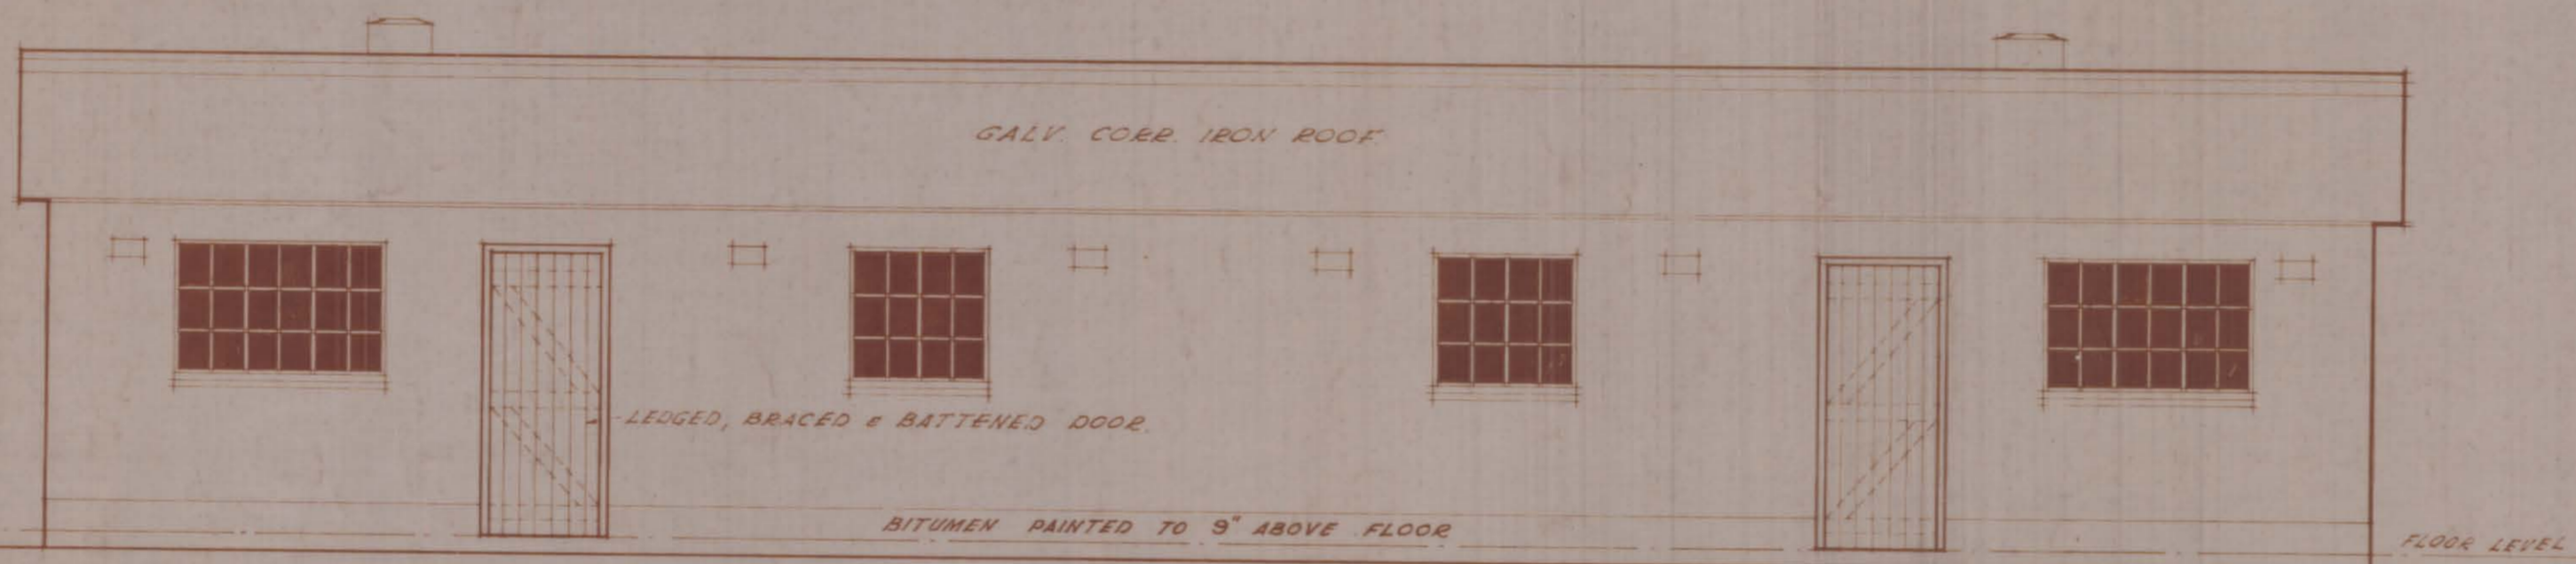

FRONT ELEVATION

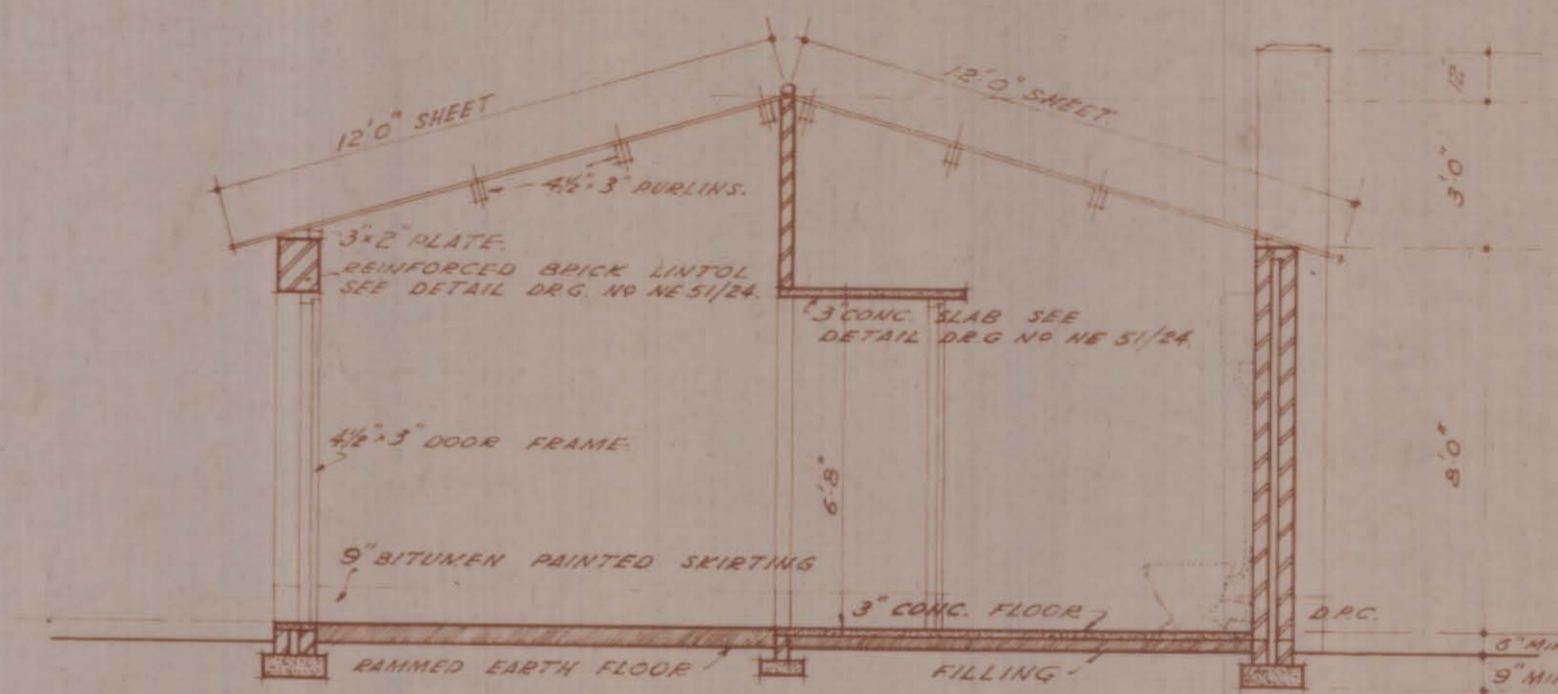

SECTION A-A

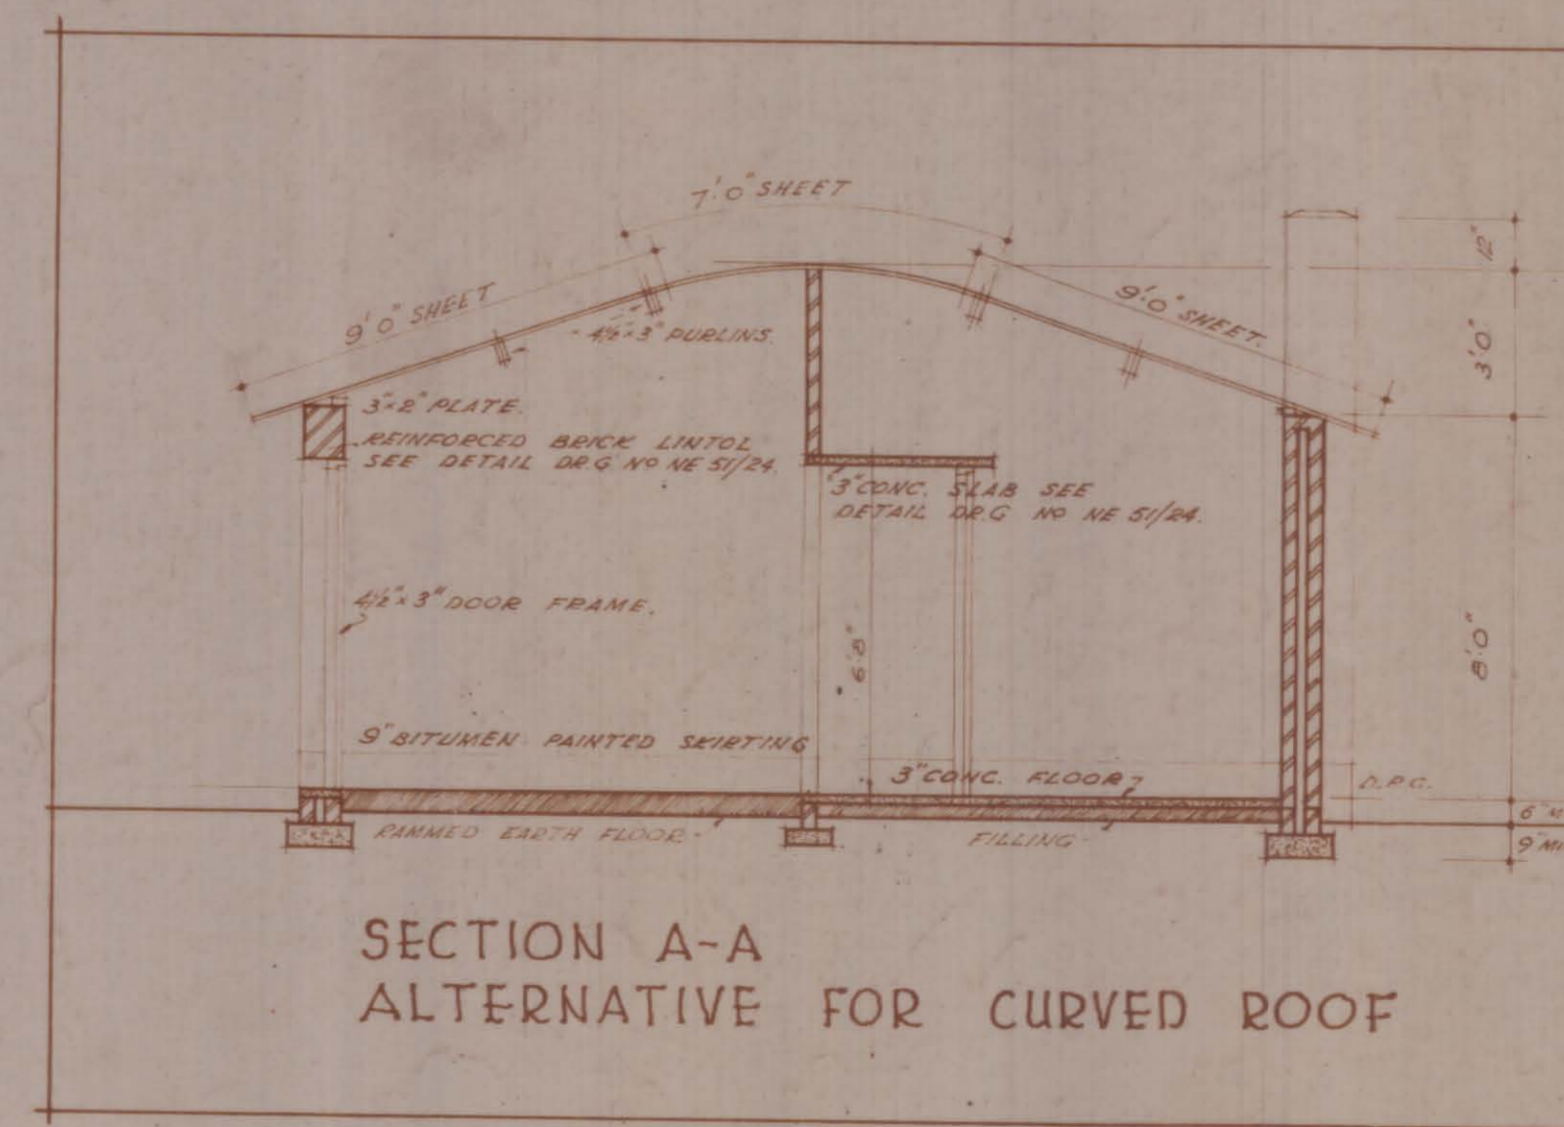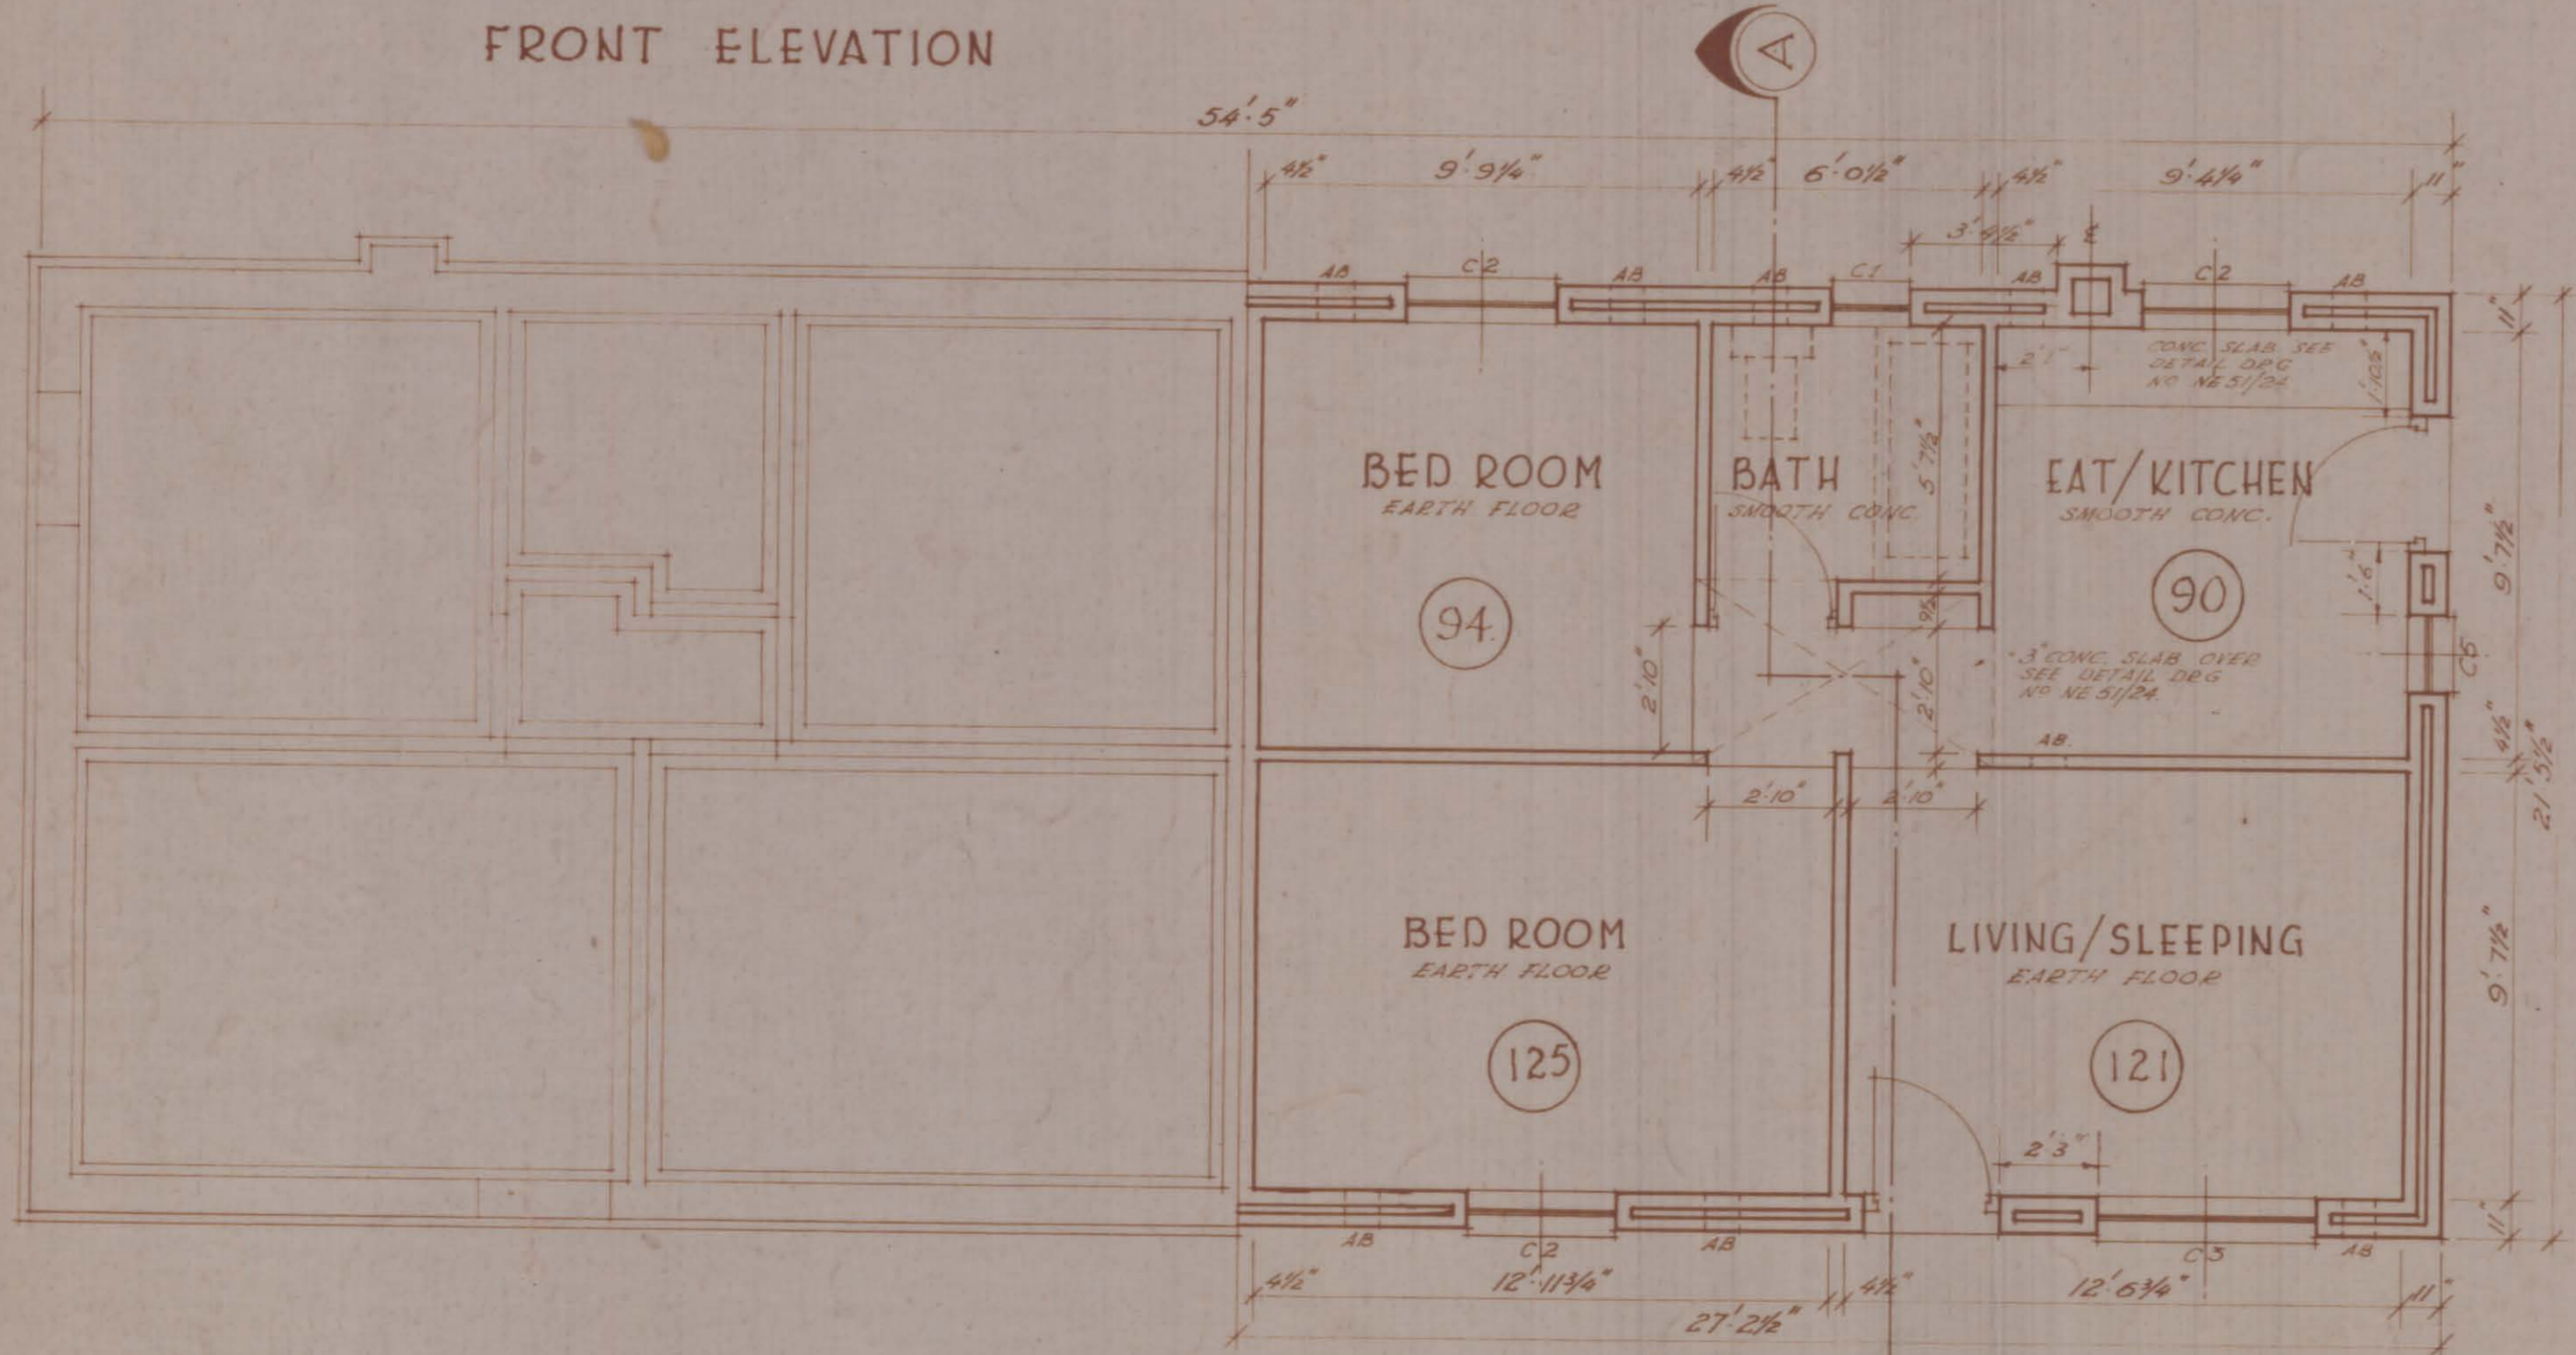

SECTION A-A ALTERNATIVE FOR CURVED ROOF

NE 51/10

BRD 456

NATIONAL HOUSING AND
PLANNING COMMISSION
PRETORIA
W. VAN BELJMA
25-10-1951
BR-D-456
NE 51/10
NON-EUROPEAN HOUSE
WITH 3 ROOMS, BATH
KITCHEN (1168 SQ. FT.)

NATIONAL HOUSING AND
PLANNING COMMISSION
PRETORIA.

CHIEF TECHNICAL OFFICER

W. Van Beljma

ARCHITECT

W. VAN BELJMA

DRAWN

DATE

25-10-51

SCALE

1/4" = 1'-0"

BR-D-456

NON-EUROPEAN HOUSE
WITH 3 ROOMS, BATH
AND DINING/KITCHEN.
TOTAL AREA 1168 SQ. FT.

NE 51/10