




BRD 458 NE 51/12

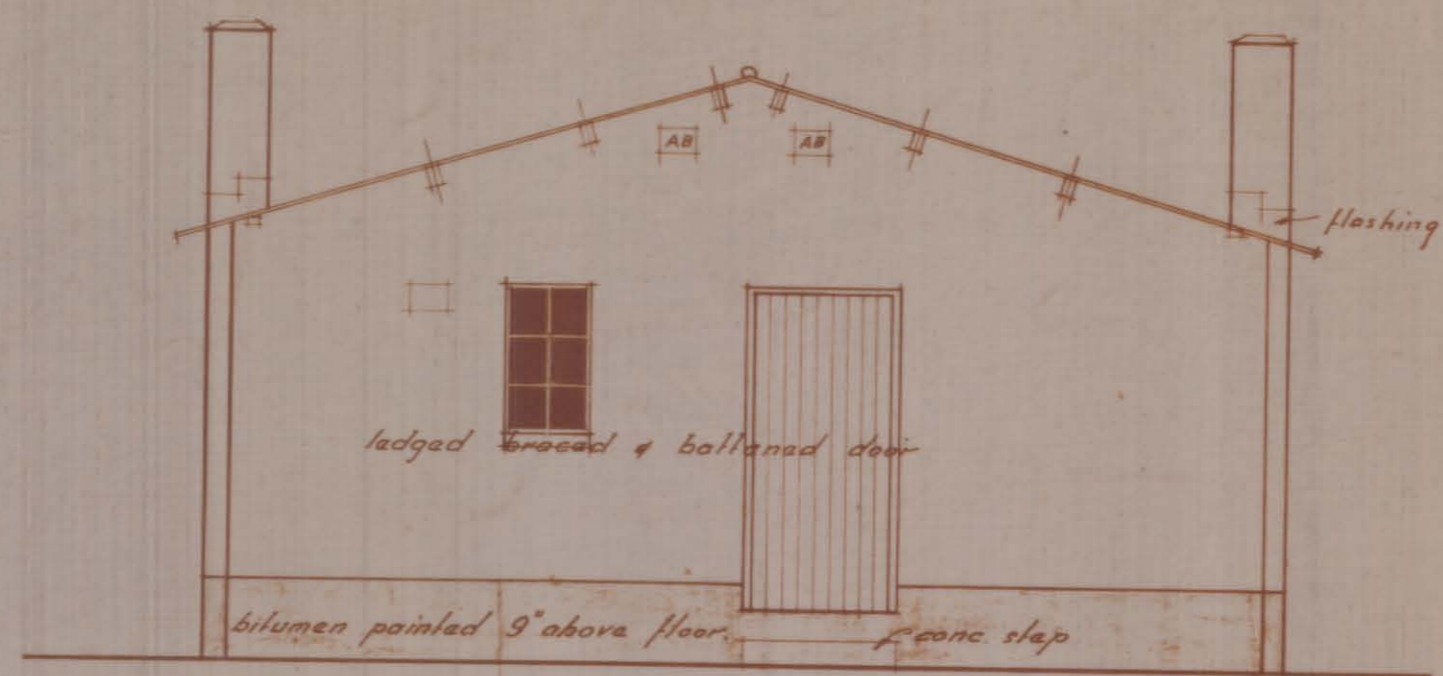


SIDE ELEVATION

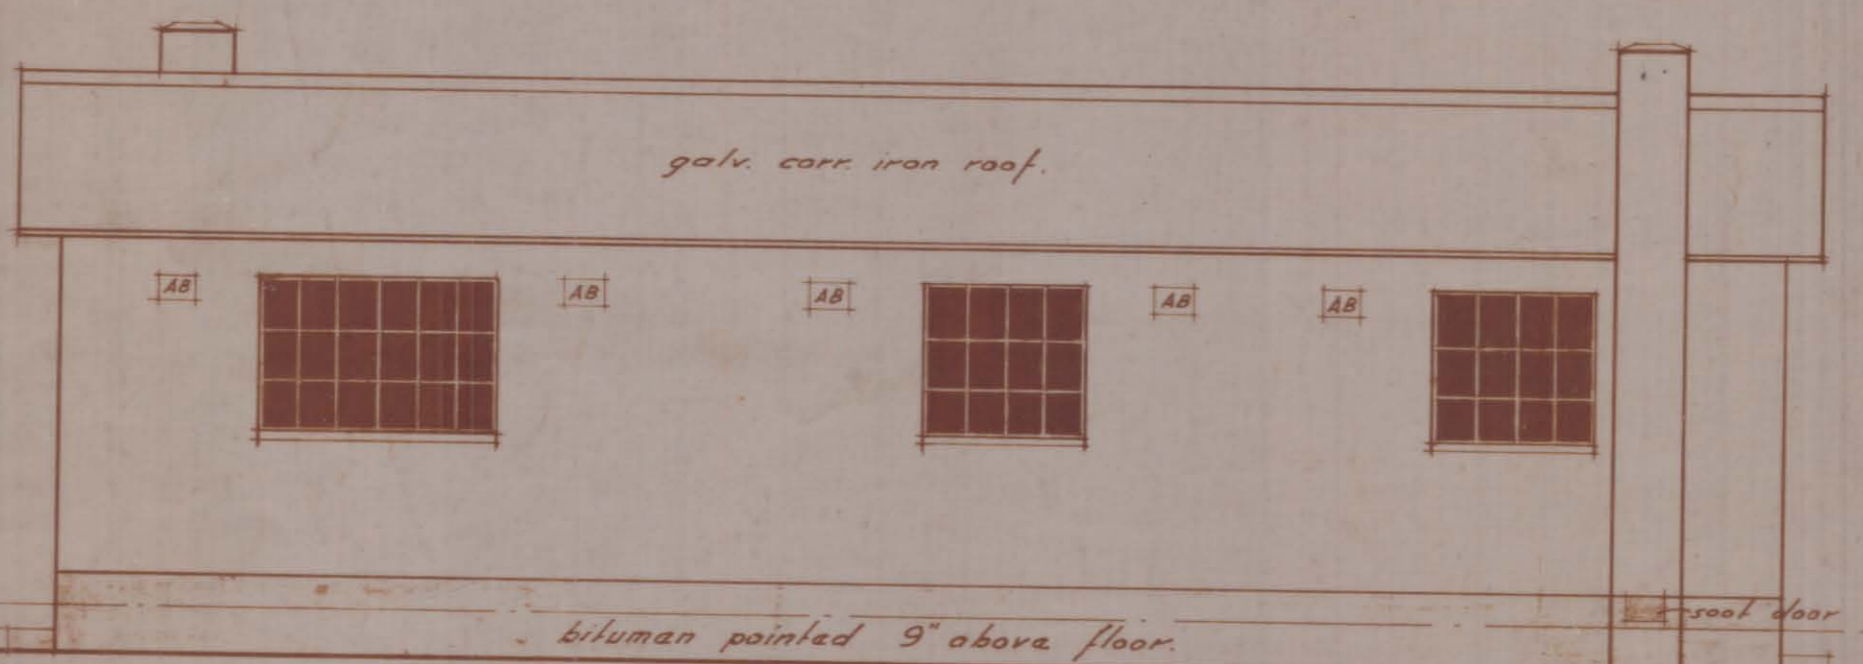


FRONT OR REAR ELEVATION

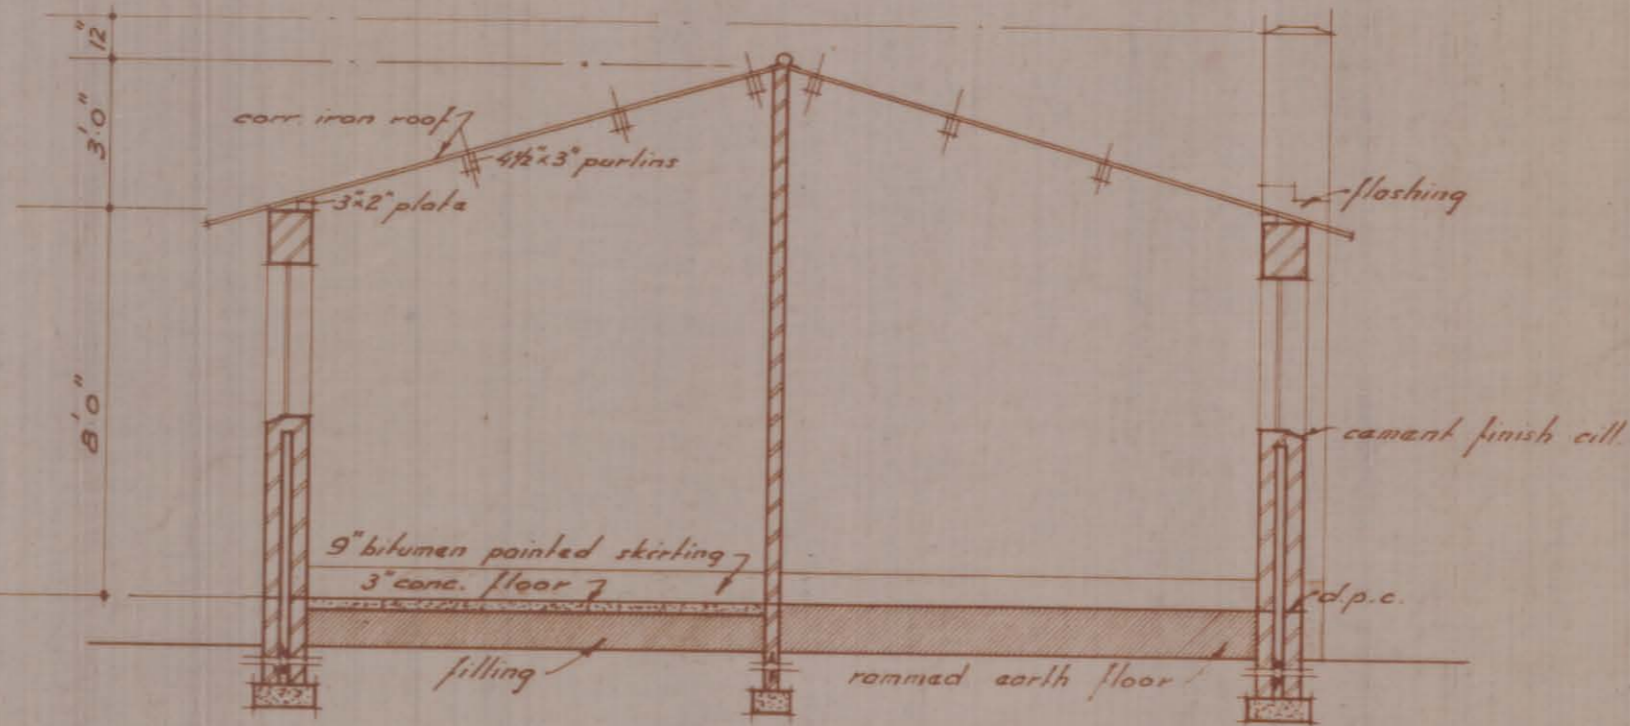

SECTION A-A

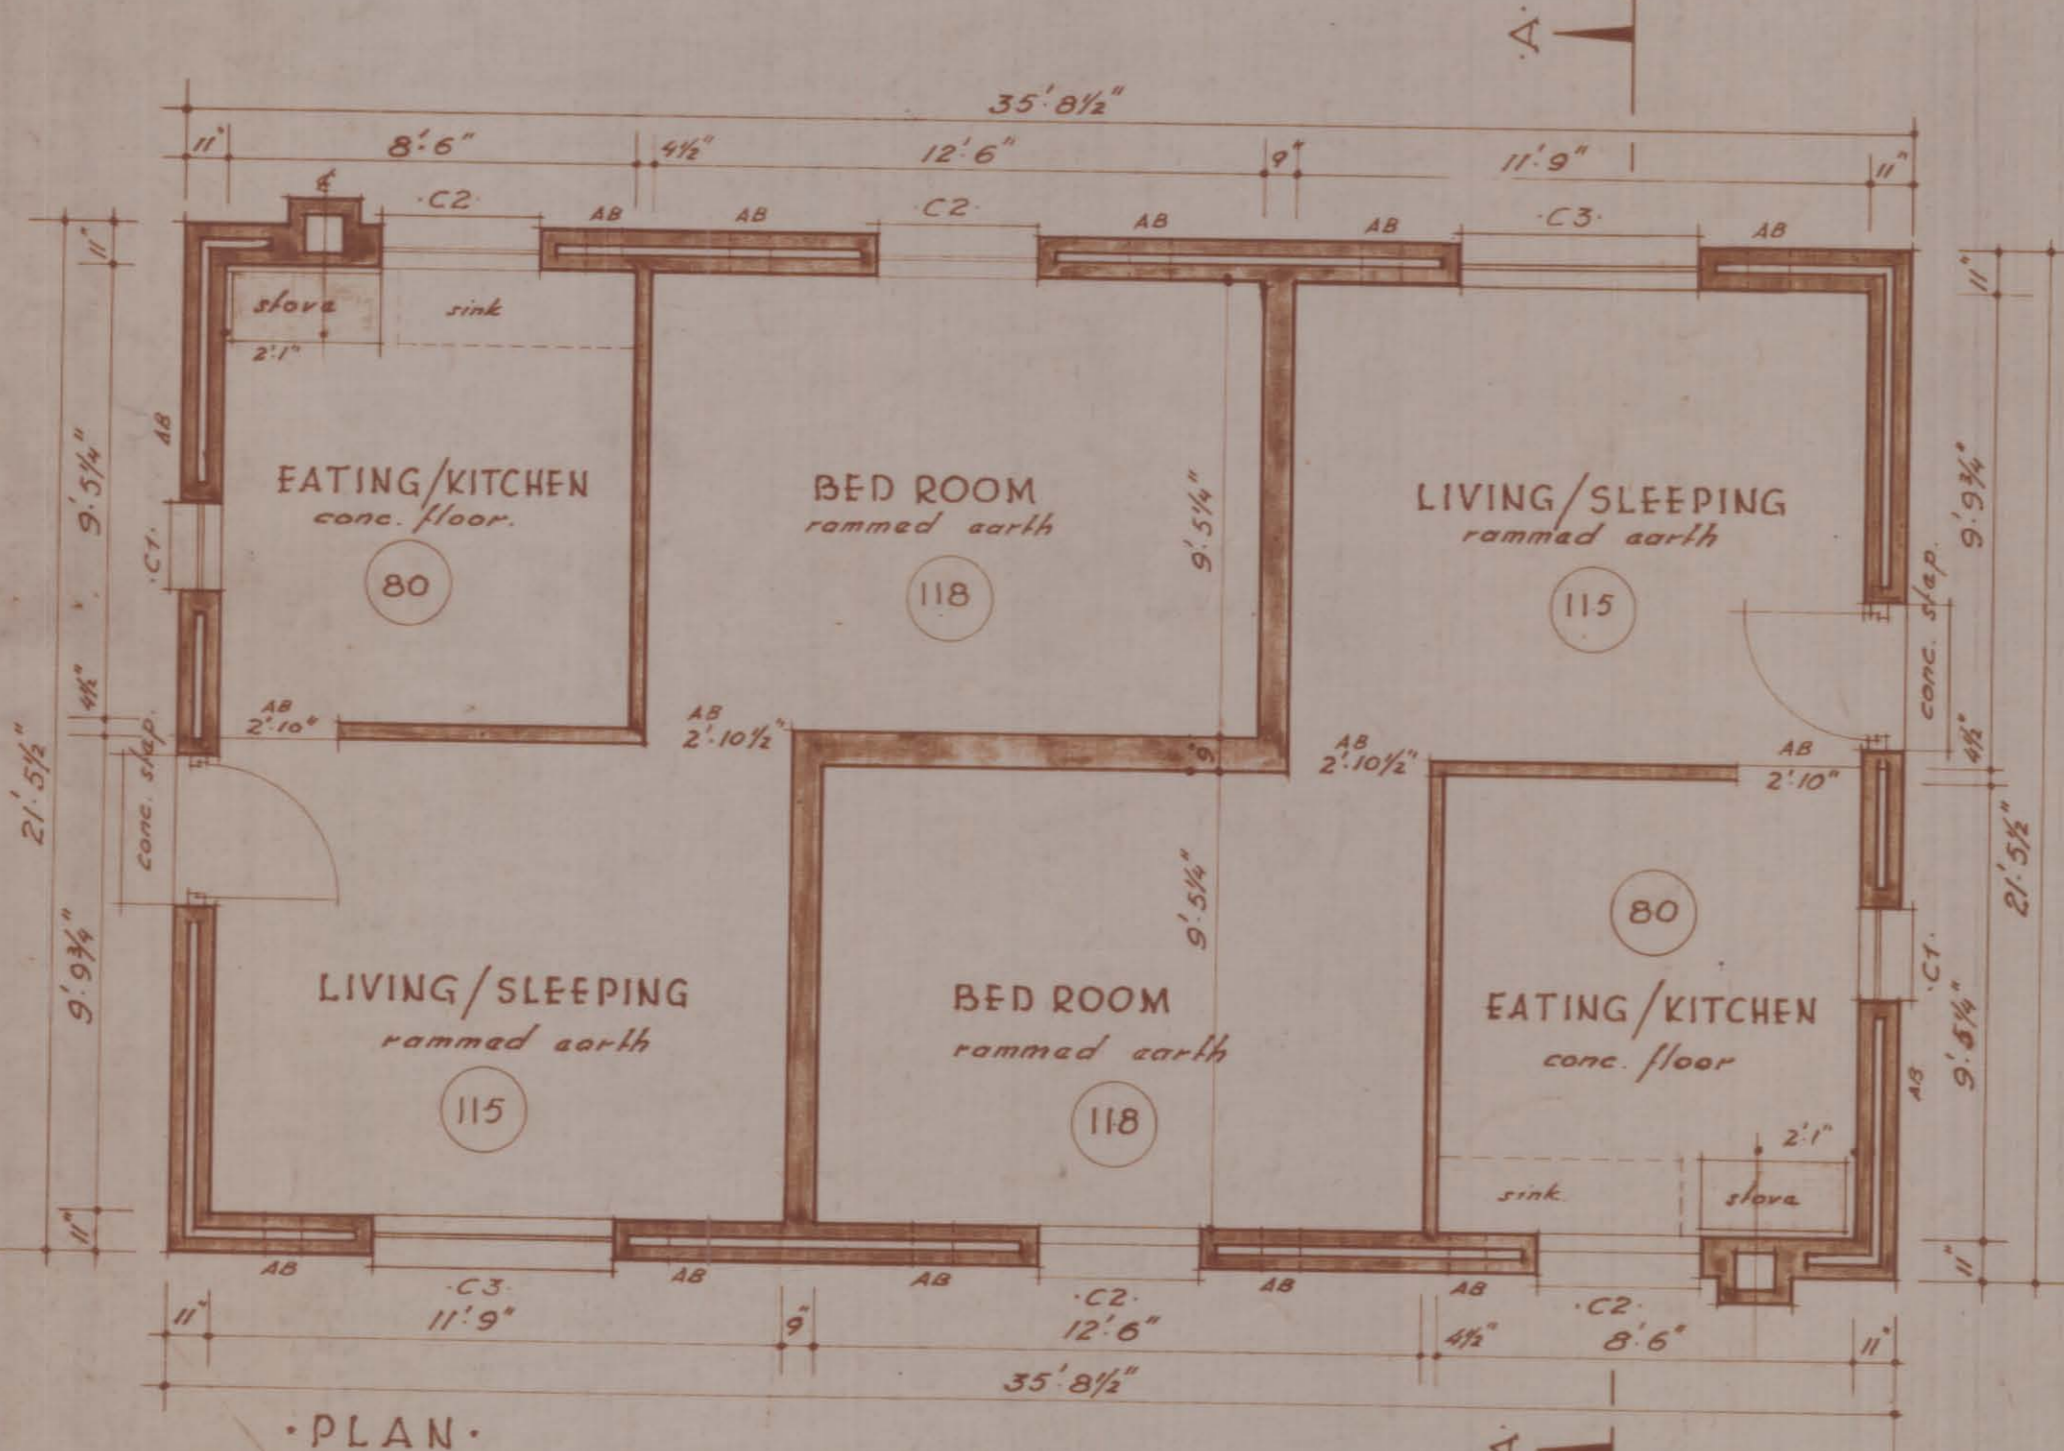

PLAN

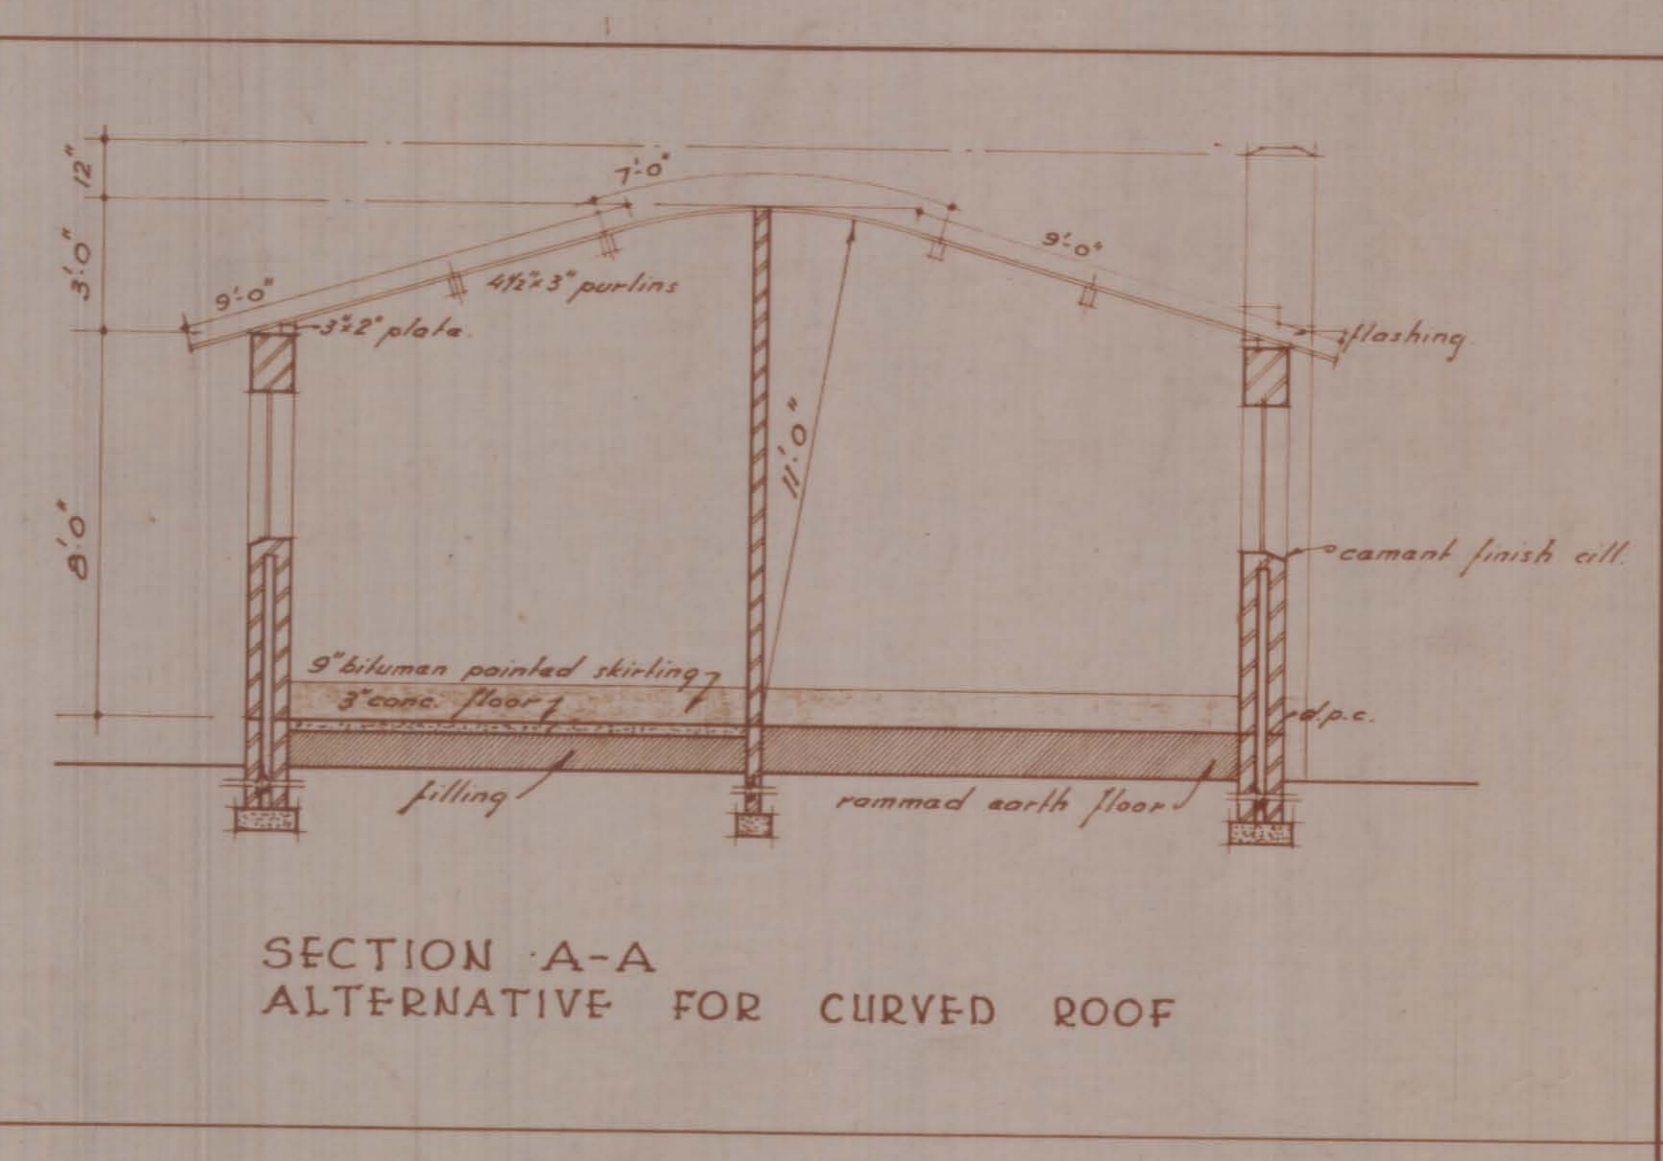

SECTION A-A ALTERNATIVE FOR CURVED ROOF

NATIONAL HOUSING AND PLANNING COMMISSION
 PRETORIA
 W. VAN BEIJMA
 BR-D-458
 NE 51/12
 NON-EUROPEAN HOUSE
 SEMI WITH 2 ROOMS +
 EATING/KITCHEN
 (383 SQ. FT.)
 01-02-1951

NATIONAL HOUSING AND
 PLANNING COMMISSION
 PRETORIA

CHIEF TECH. OFFICER

[Signature]

ARCHITECT

W. VAN BEIJMA

DRAWN

[Signature]

DATE

1-2-51

SCALE

1/4" = 1'-0"

NON-EUROPEAN HOUSE
 SEMI - 2 ROOMS AND
 EATING/KITCHEN
 AREA 383 SQ. FT. PR. UNIT.

BR-D-458
 NE 51/12