
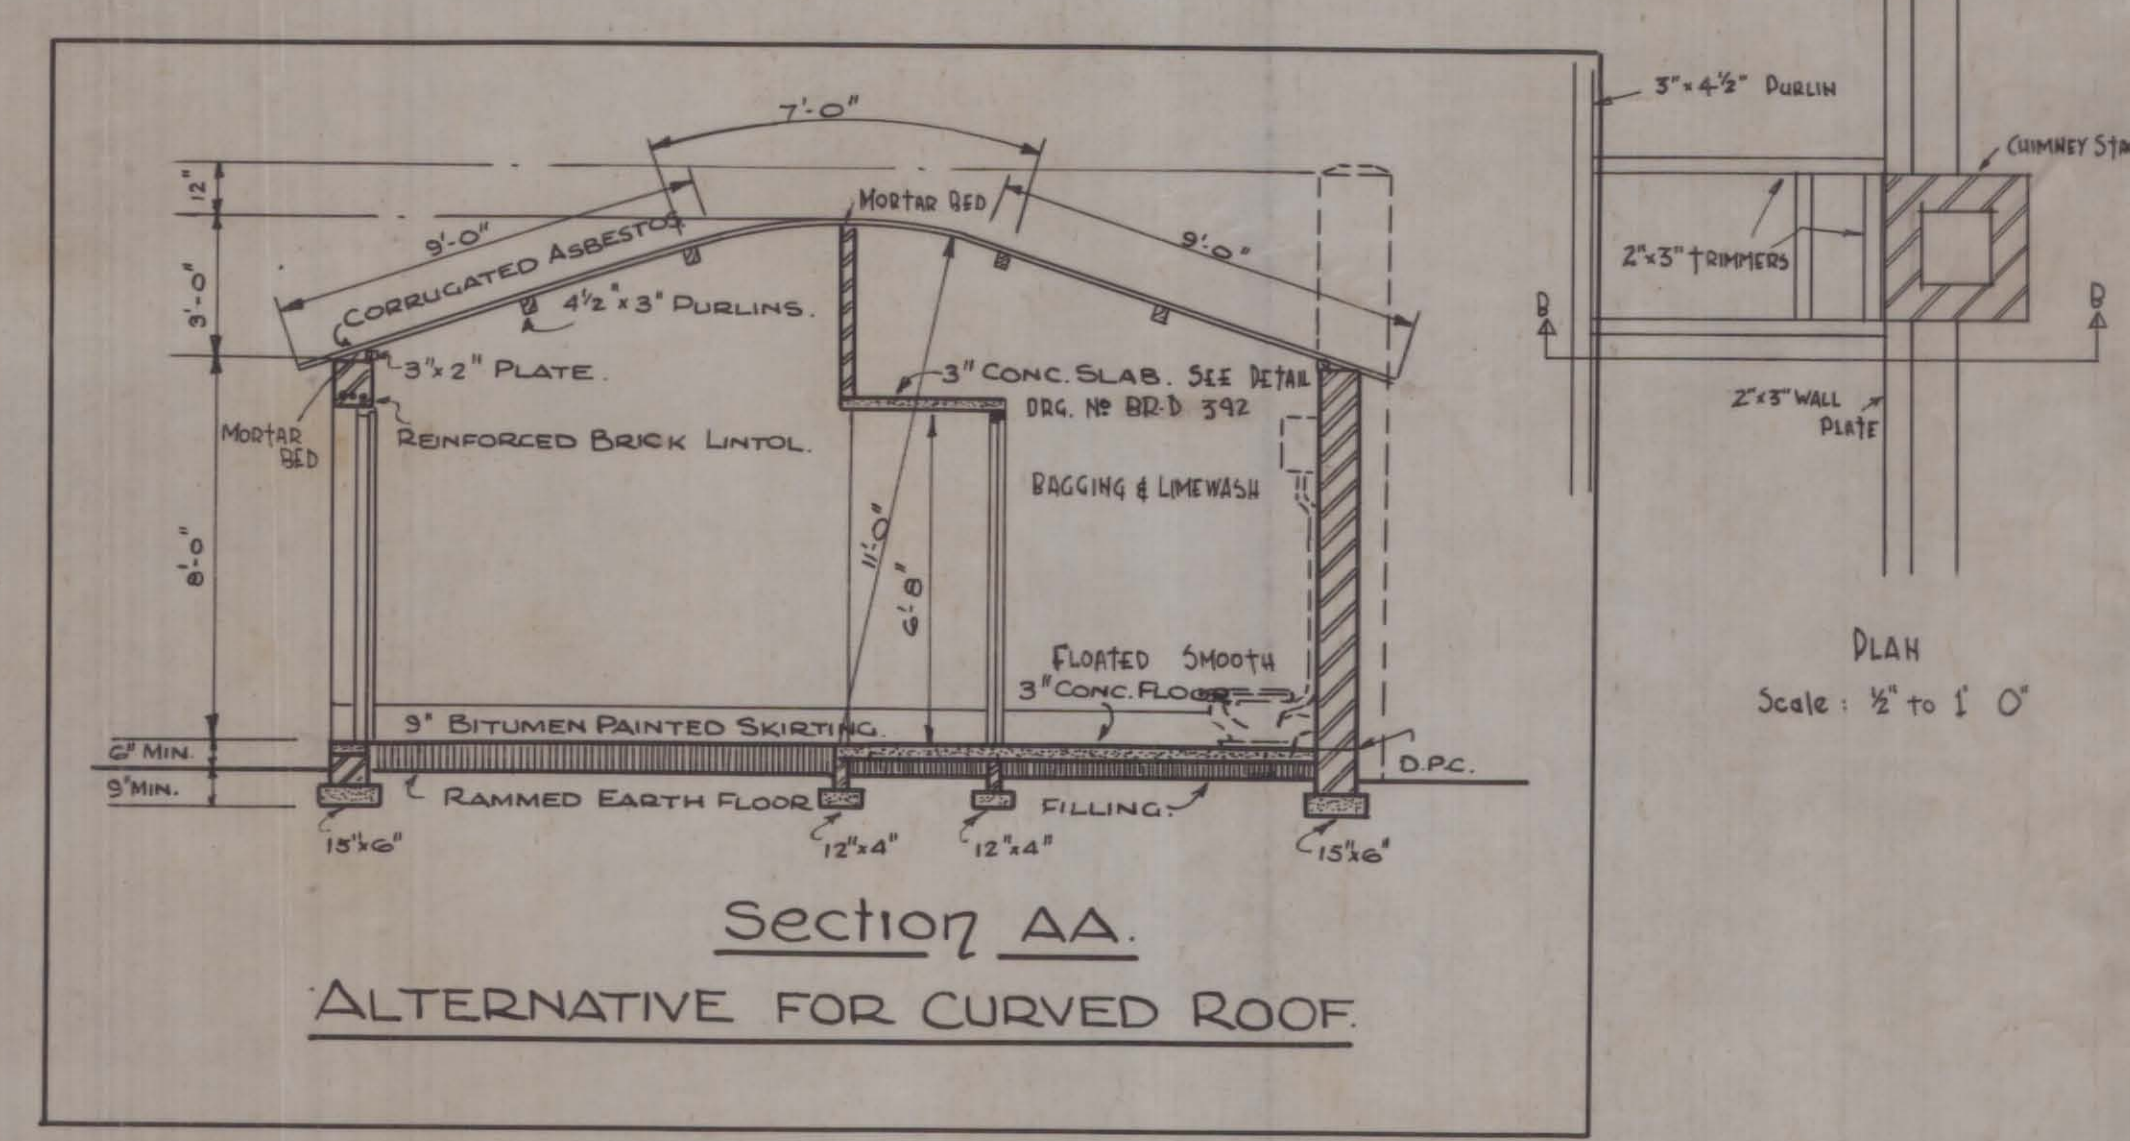
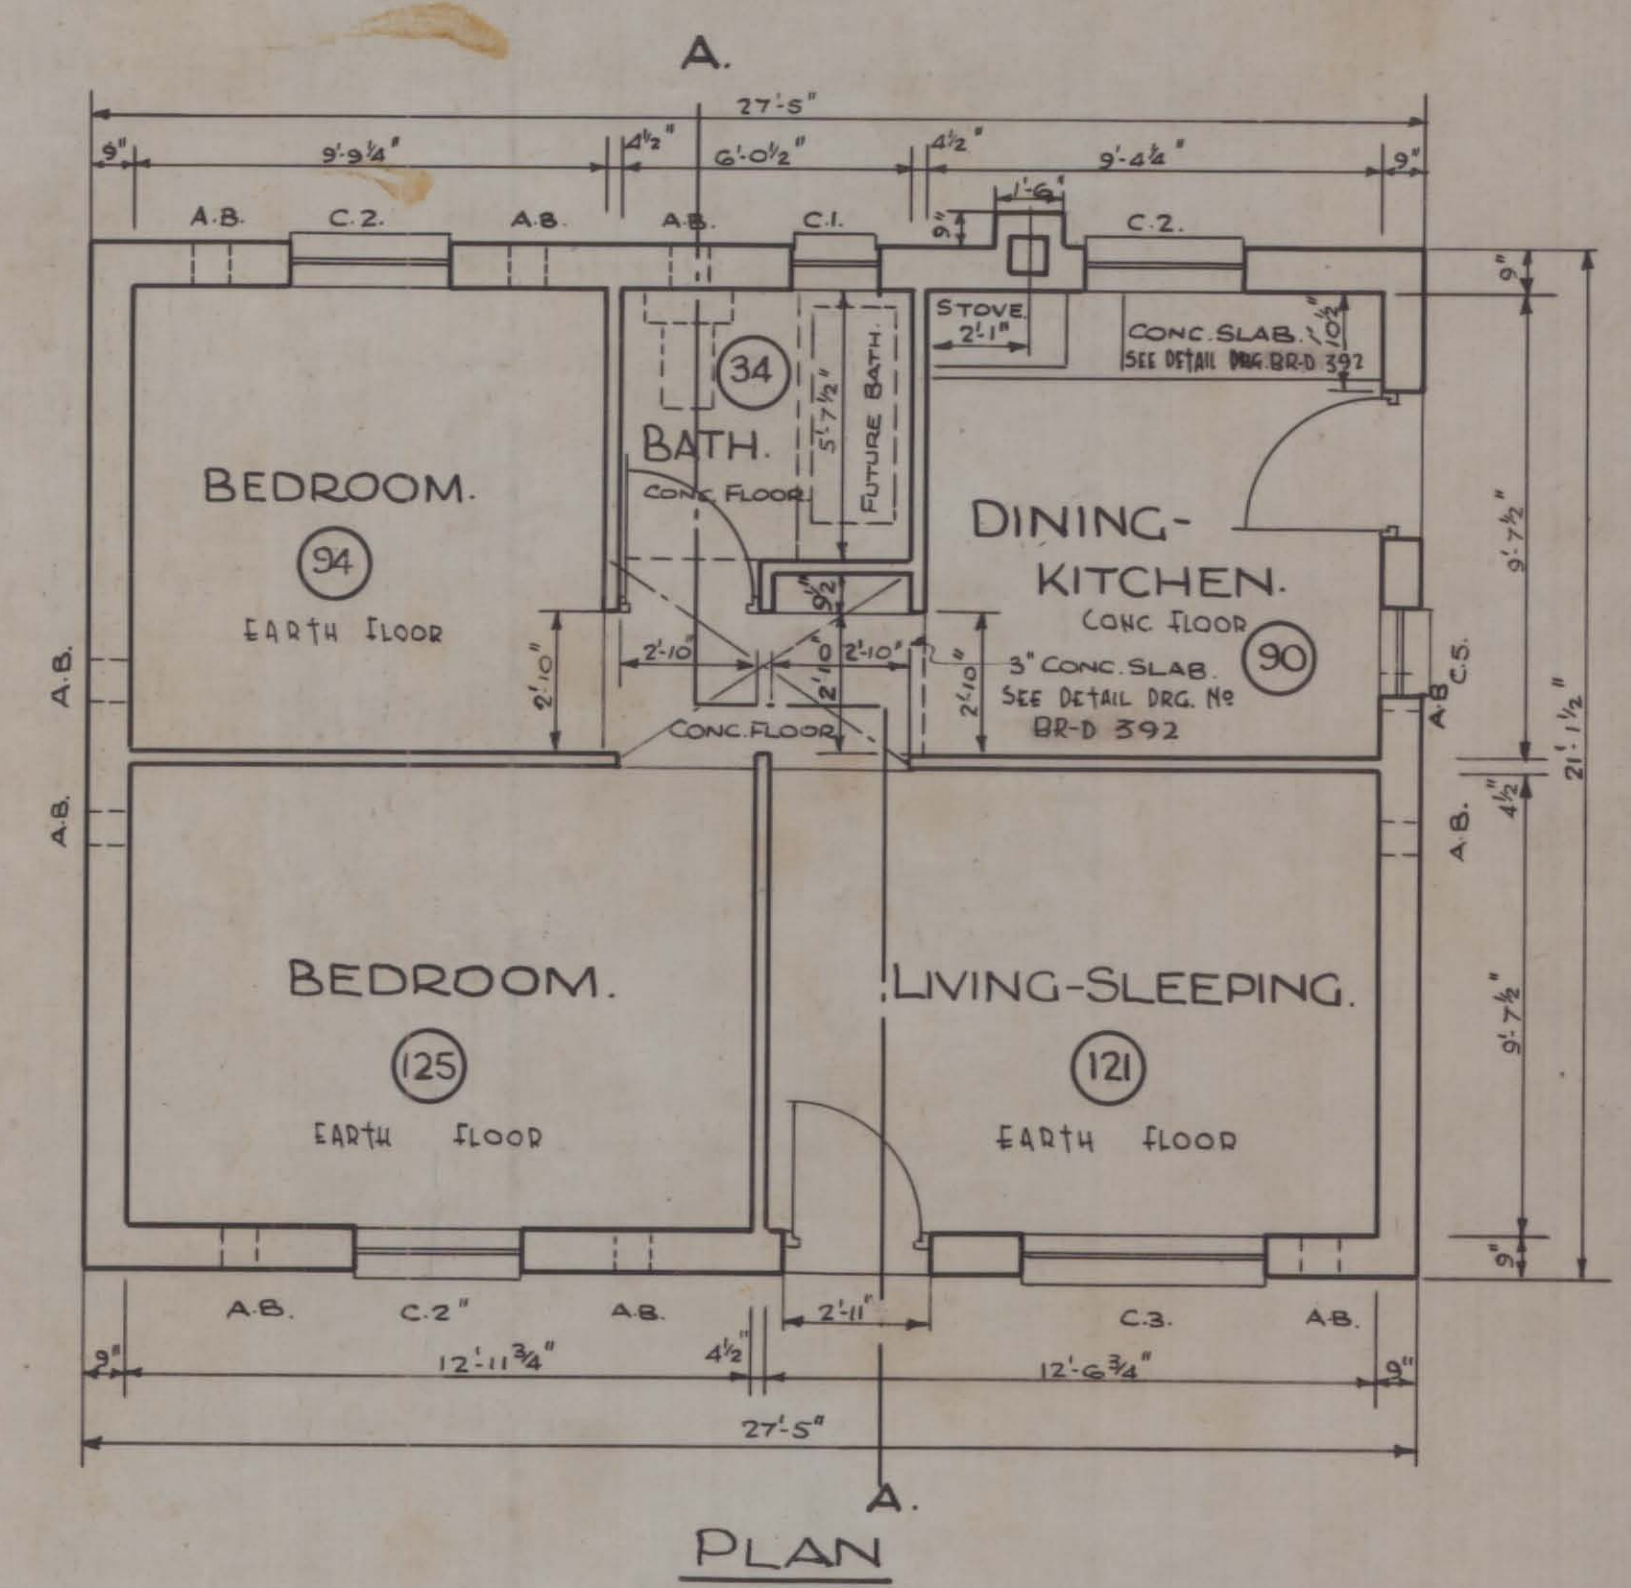
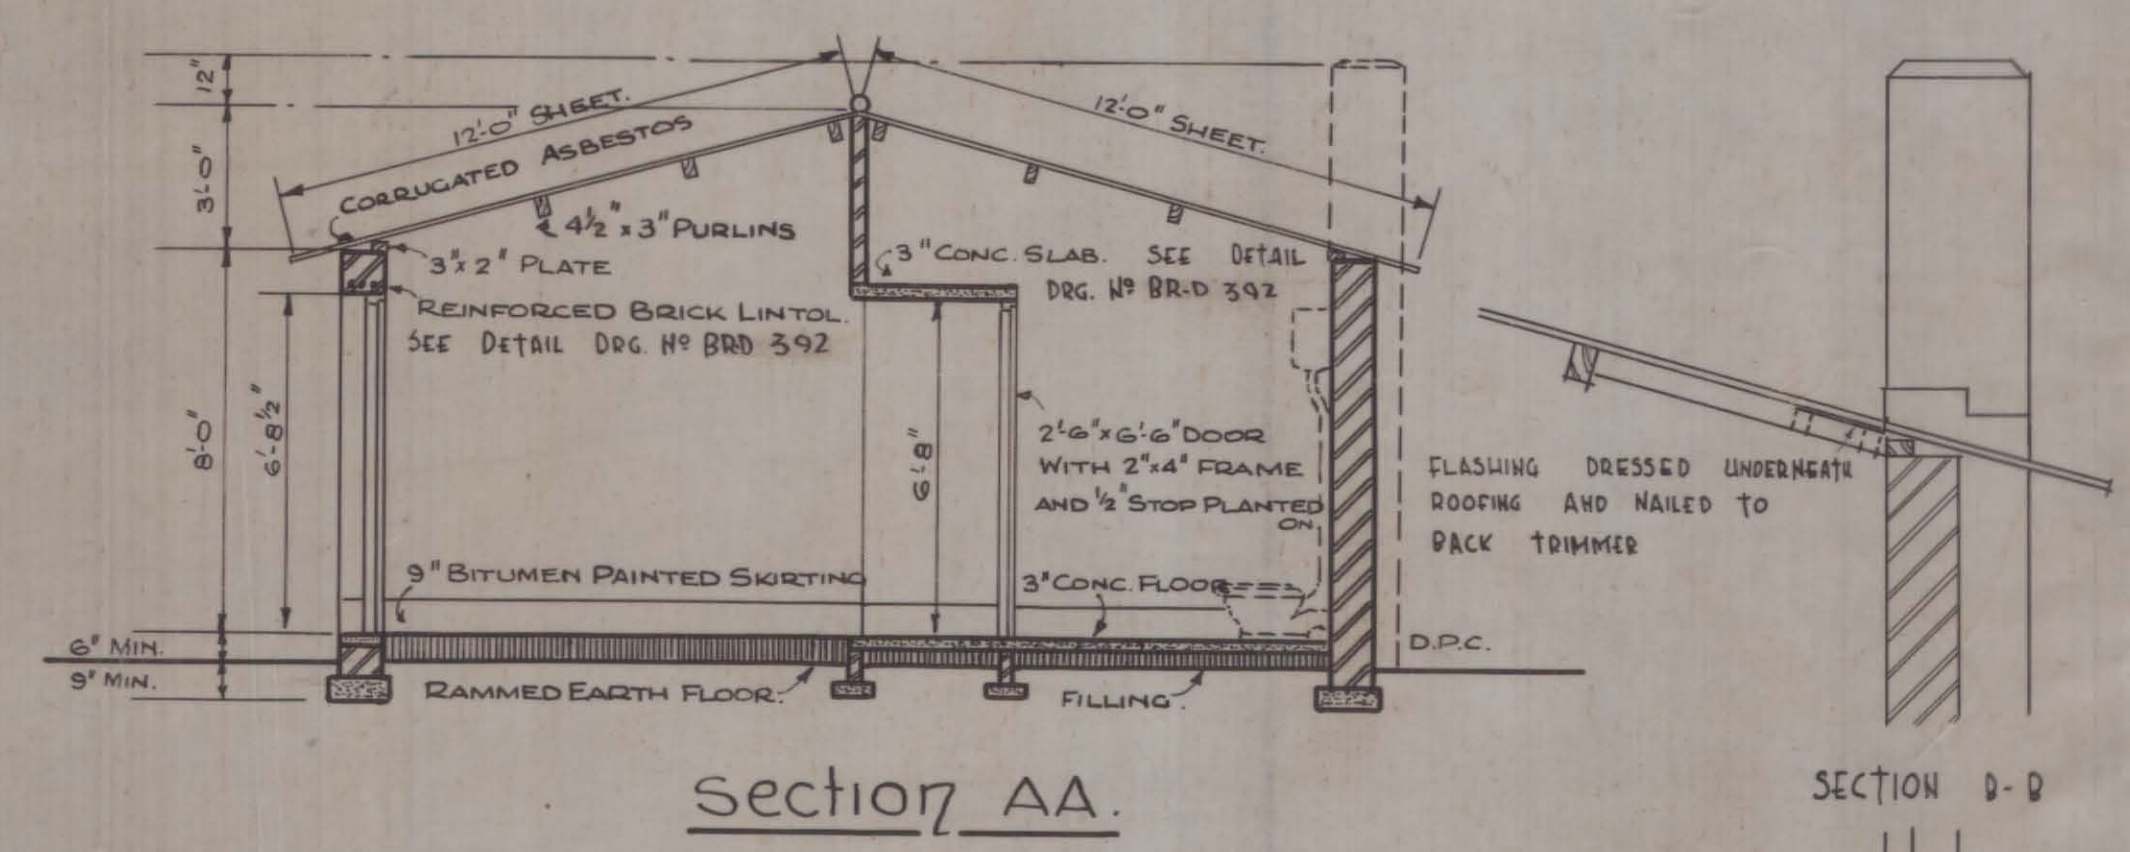
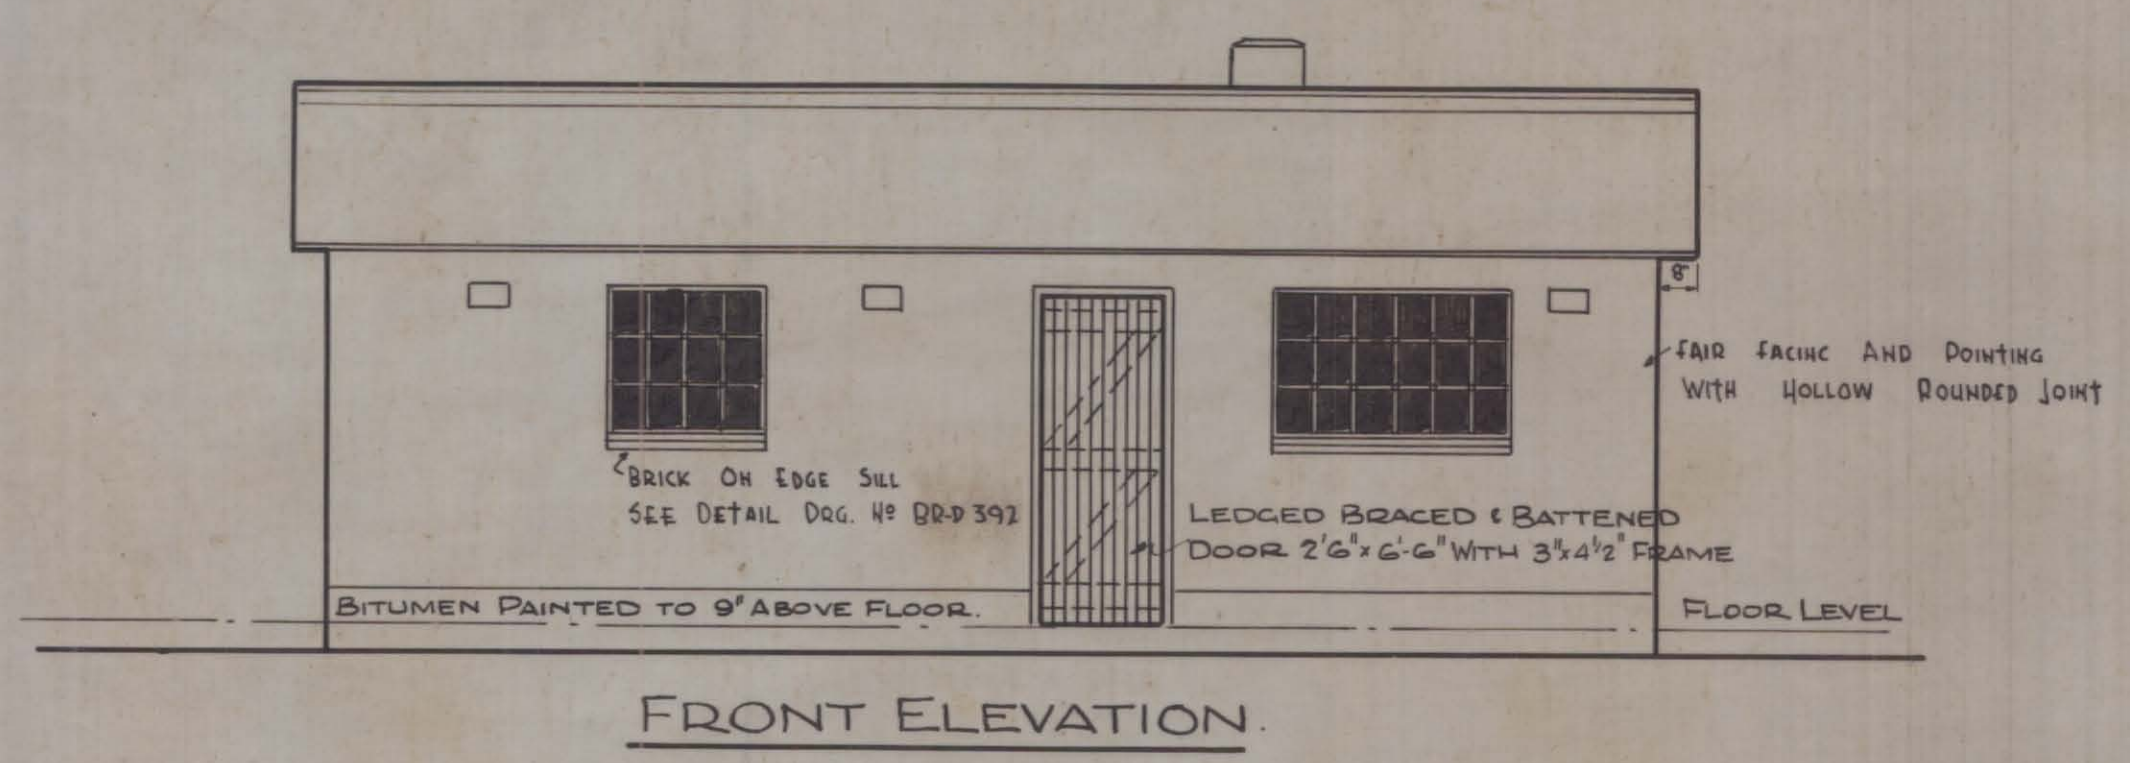
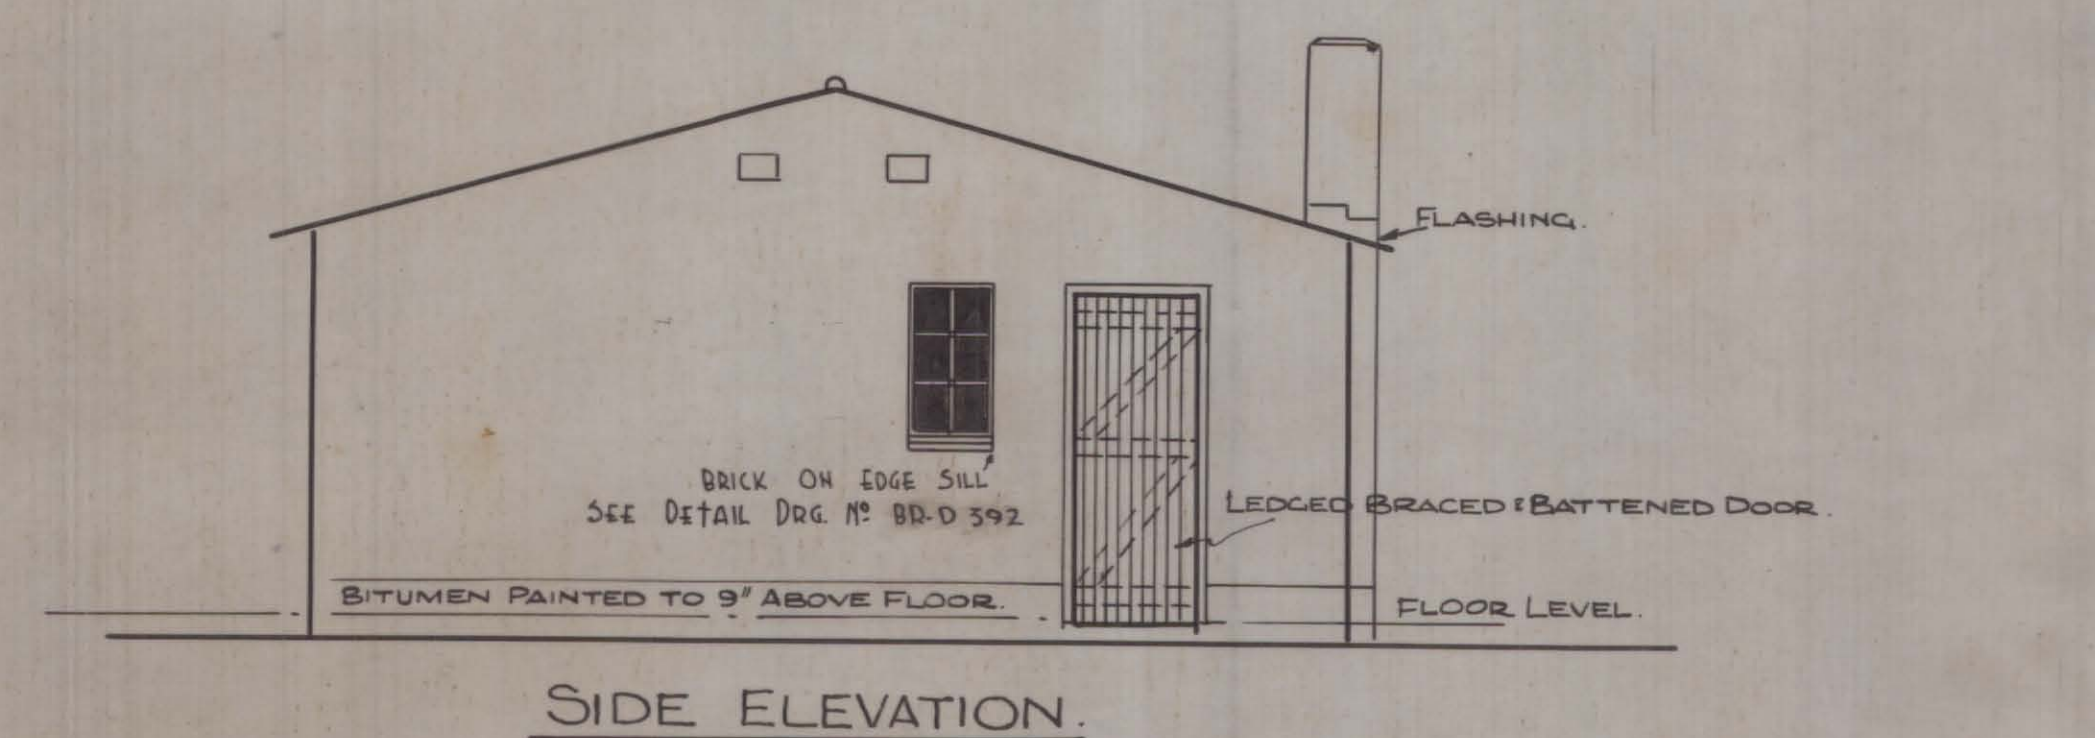


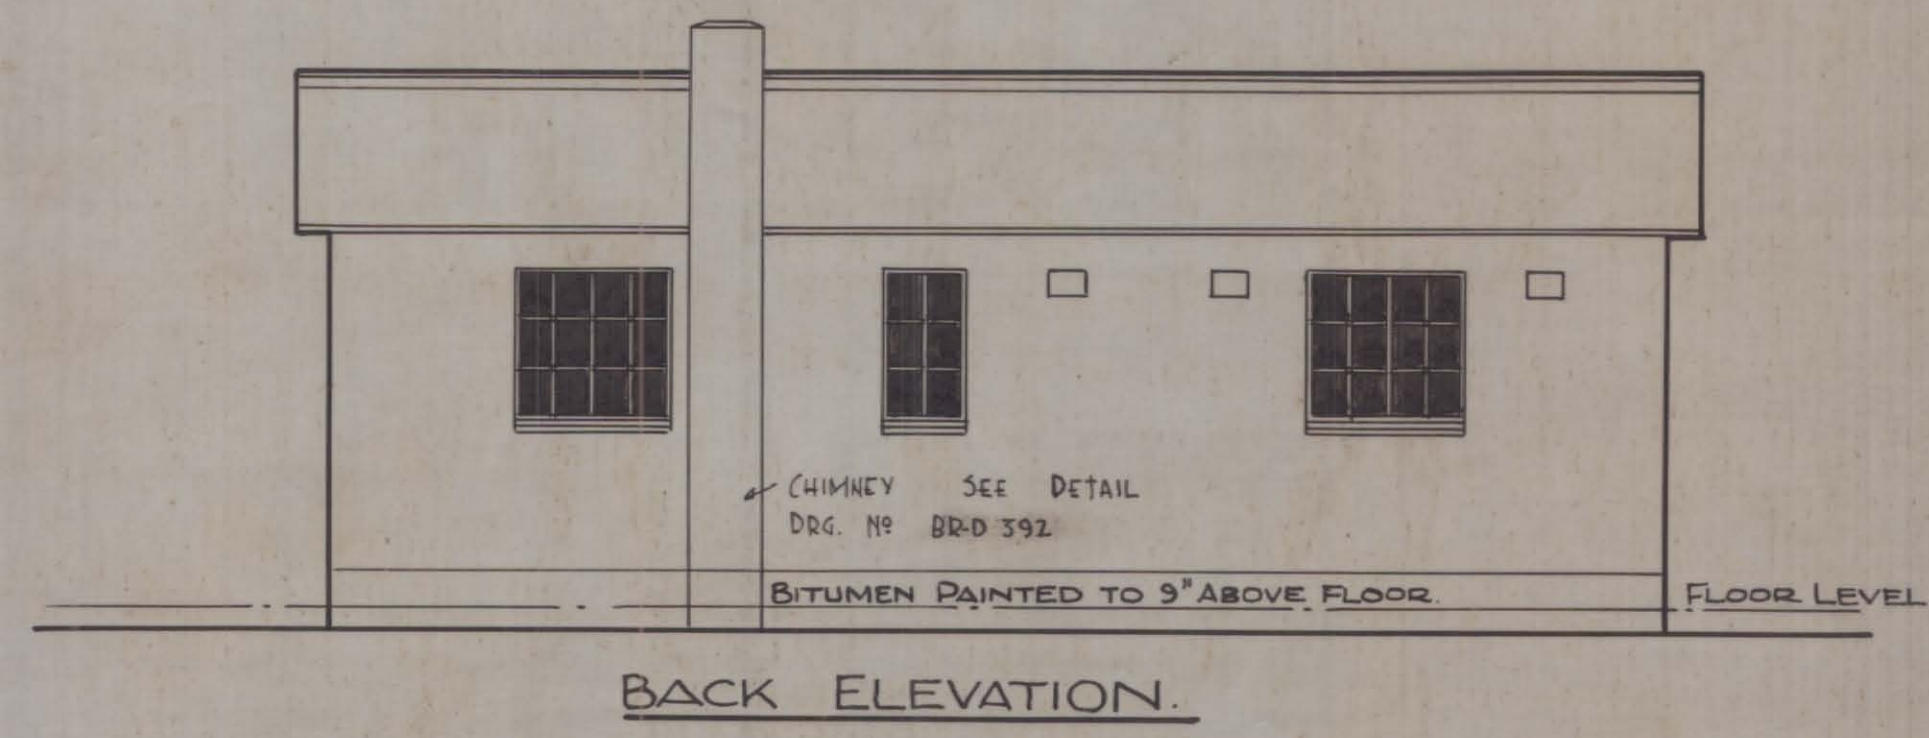

TYPE A
HOUSE WITH ONE BRICK EXTERNAL WALLS
HALF BRICK INTERNAL WALLS
STRIP FOUNDATION
CURVED ASBESTOS ROOF

REFERENCE DRAWINGS.		DESIGNED:	NON-EUROPEAN HOUSE. WITH 3 ROOMS, BATH & DINING/KITCHEN. TOTAL AREA 580 SQ. FT. COST NORM.
NE/SI/9.	RETRACED FROM N.H.P.C. DRAWING NO N.E./SI/9.	DRAWN:	
	SEE DRG. NO BR-D 392 FOR DETAILS	TRACED: N.N.	
		CHECKED: <i>[Signature]</i>	
		APPROVED: <i>[Signature]</i> M.I.A.	
		DIRECTOR.	NATIONAL BUILDING RESEARCH INSTITUTE. S.A. COUNCIL FOR SCIENTIFIC AND INDUSTRIAL RESEARCH, PRETORIA.
		SCALE 1/4" TO 1'-0"	
			DATE: 18-8-52
			DRG. NO. B.R.-D.386.

NATIONAL BUILDING
RESEARCH INSTITUTE:
S.A. COUNCIL FOR
SCIENTIFIC + INDUSTRIAL
RESEARCH. (PRETORIA)
BR-D-386

NON-EUROPEAN HOUSE
WITH 3 ROOMS, BATH, &
KITCHEN/DINING
(580 SQ. FT.)
18-08-1952
D.M. CALDERWOOD (APPROVED)