

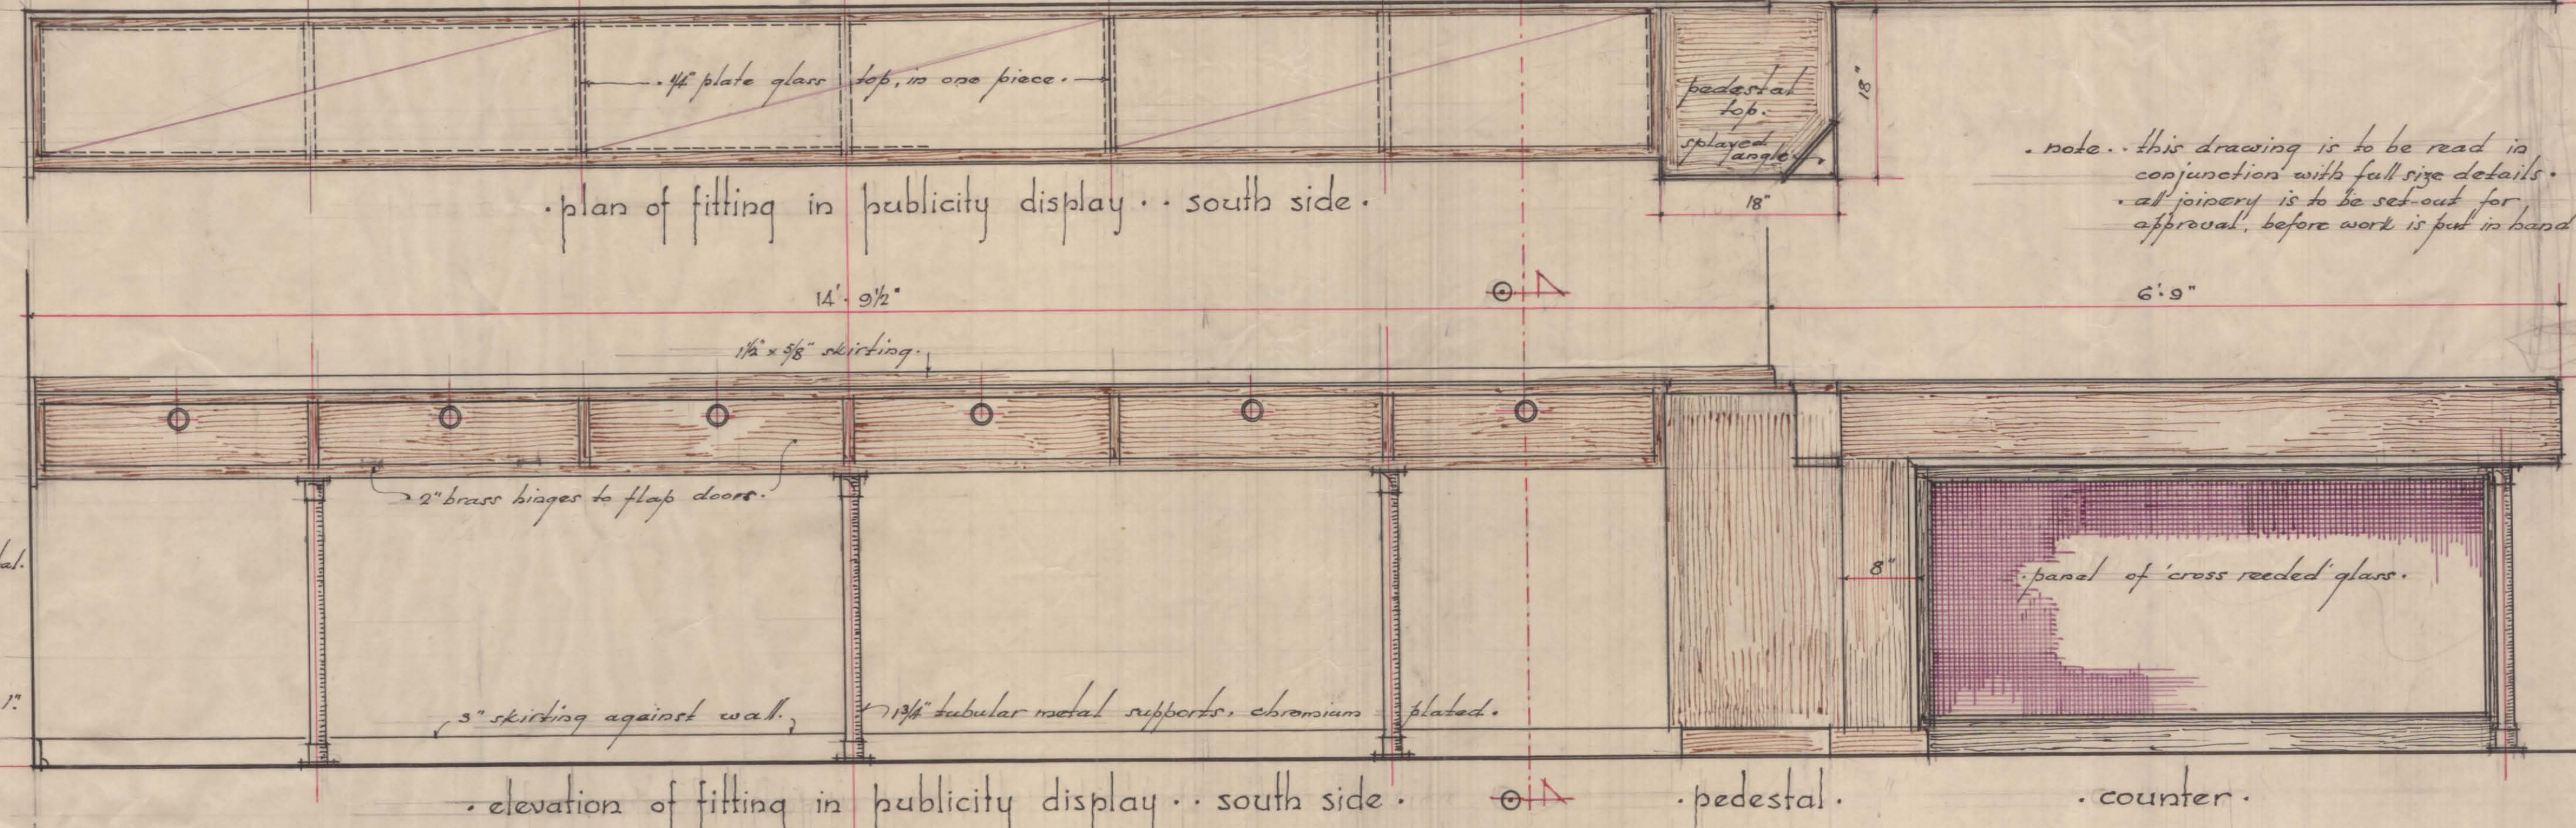
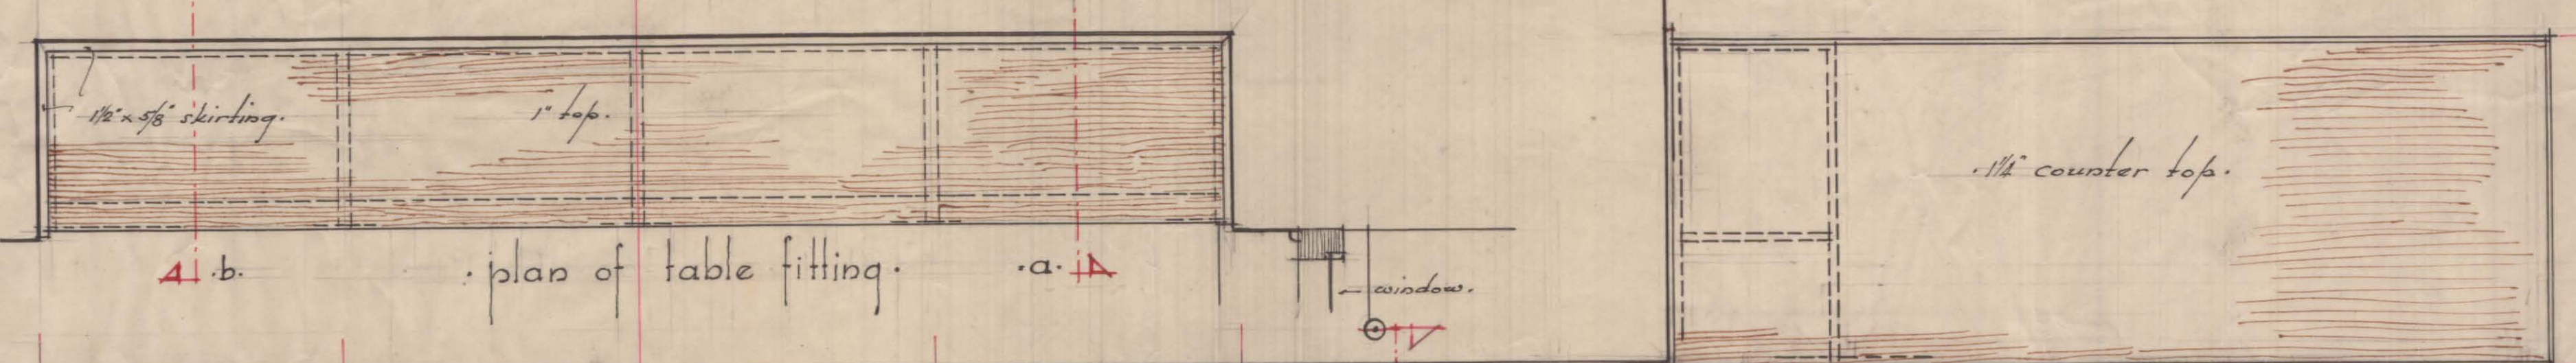
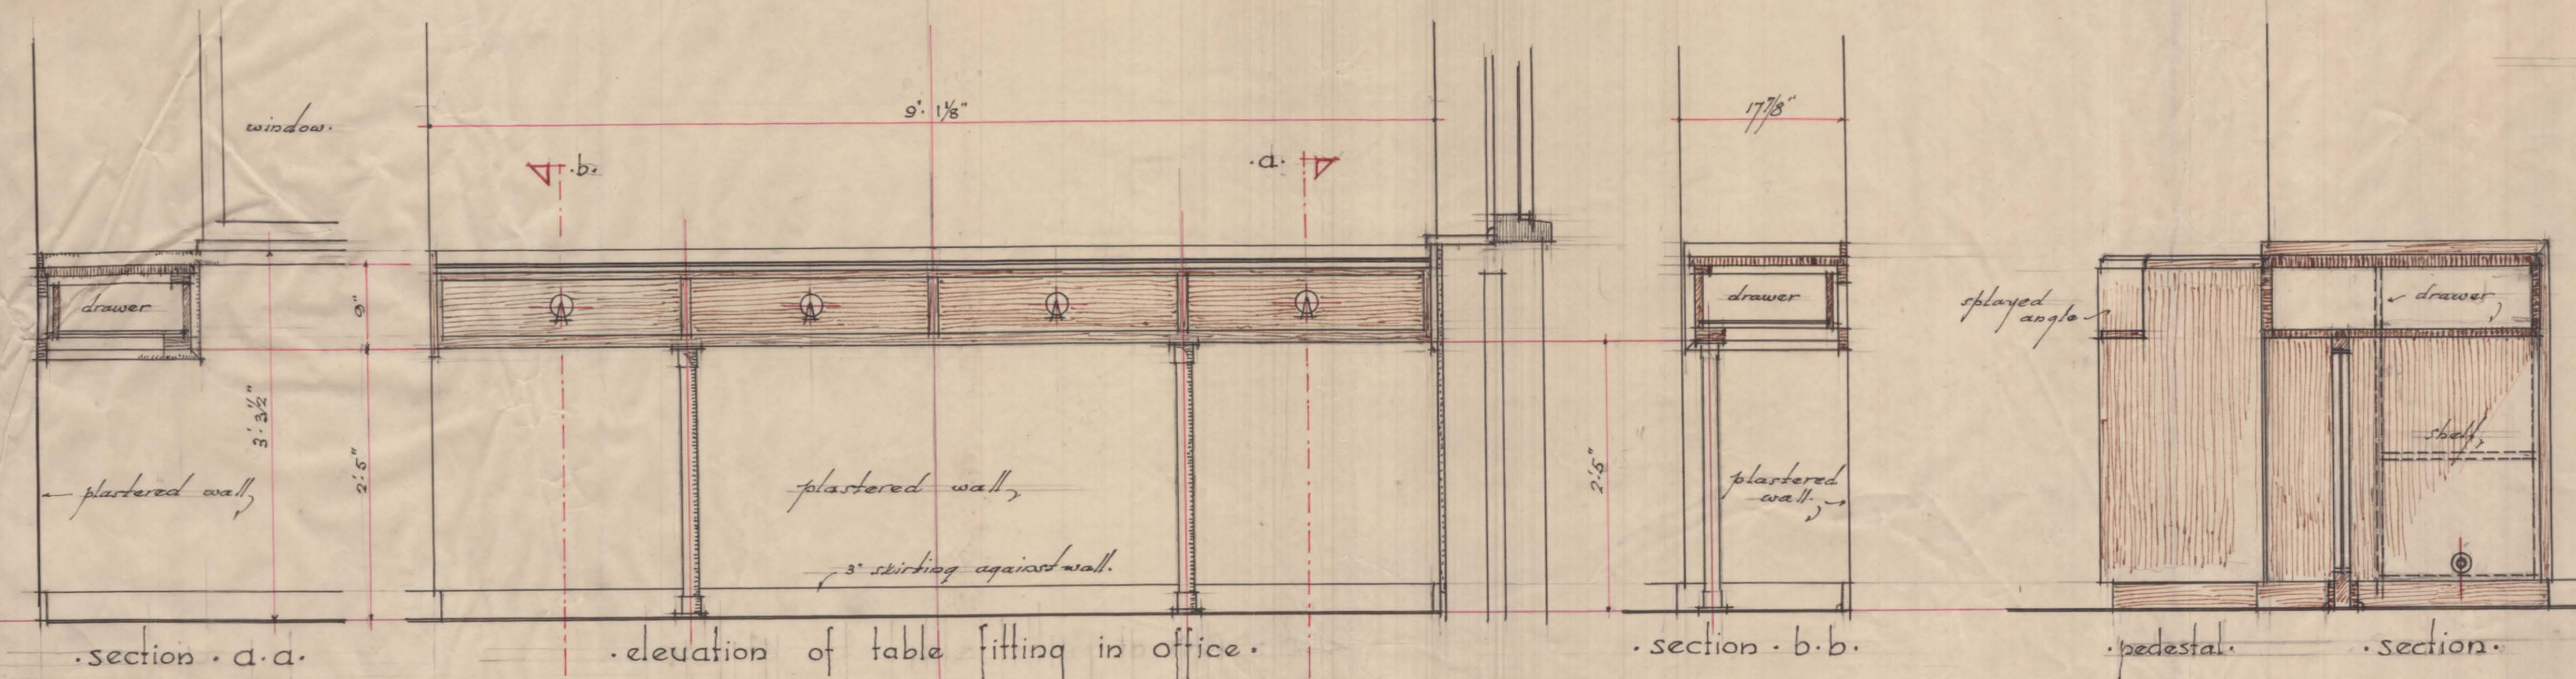
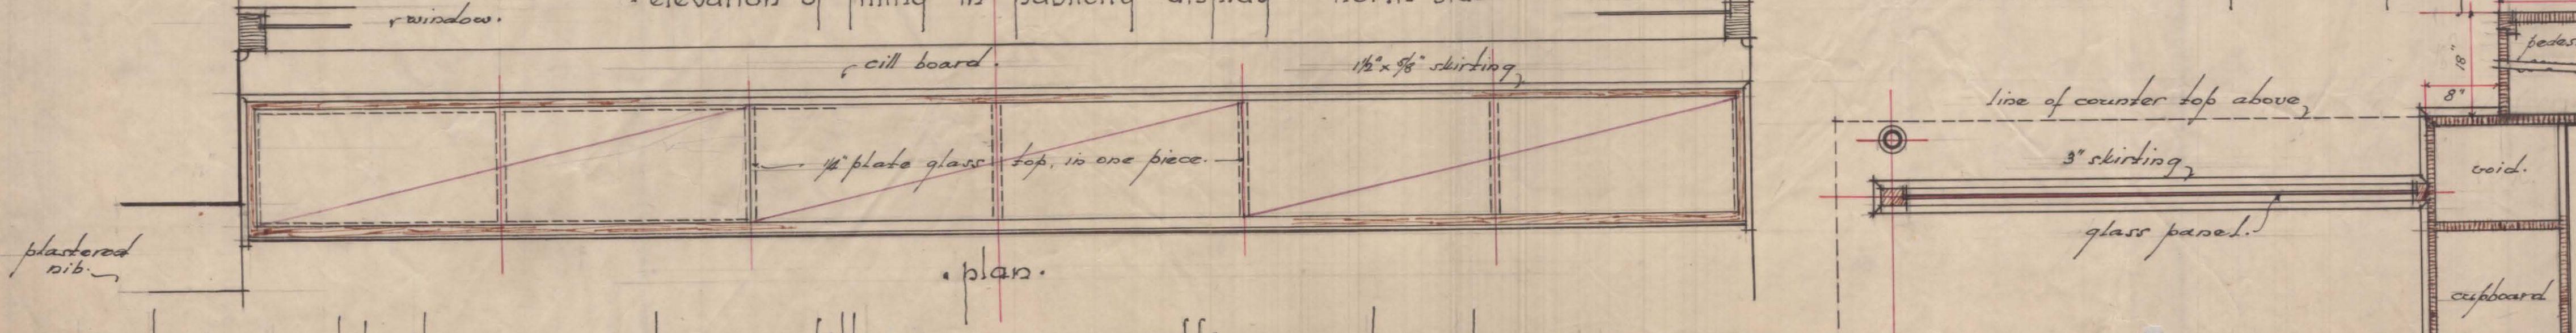


drawing 129.1.

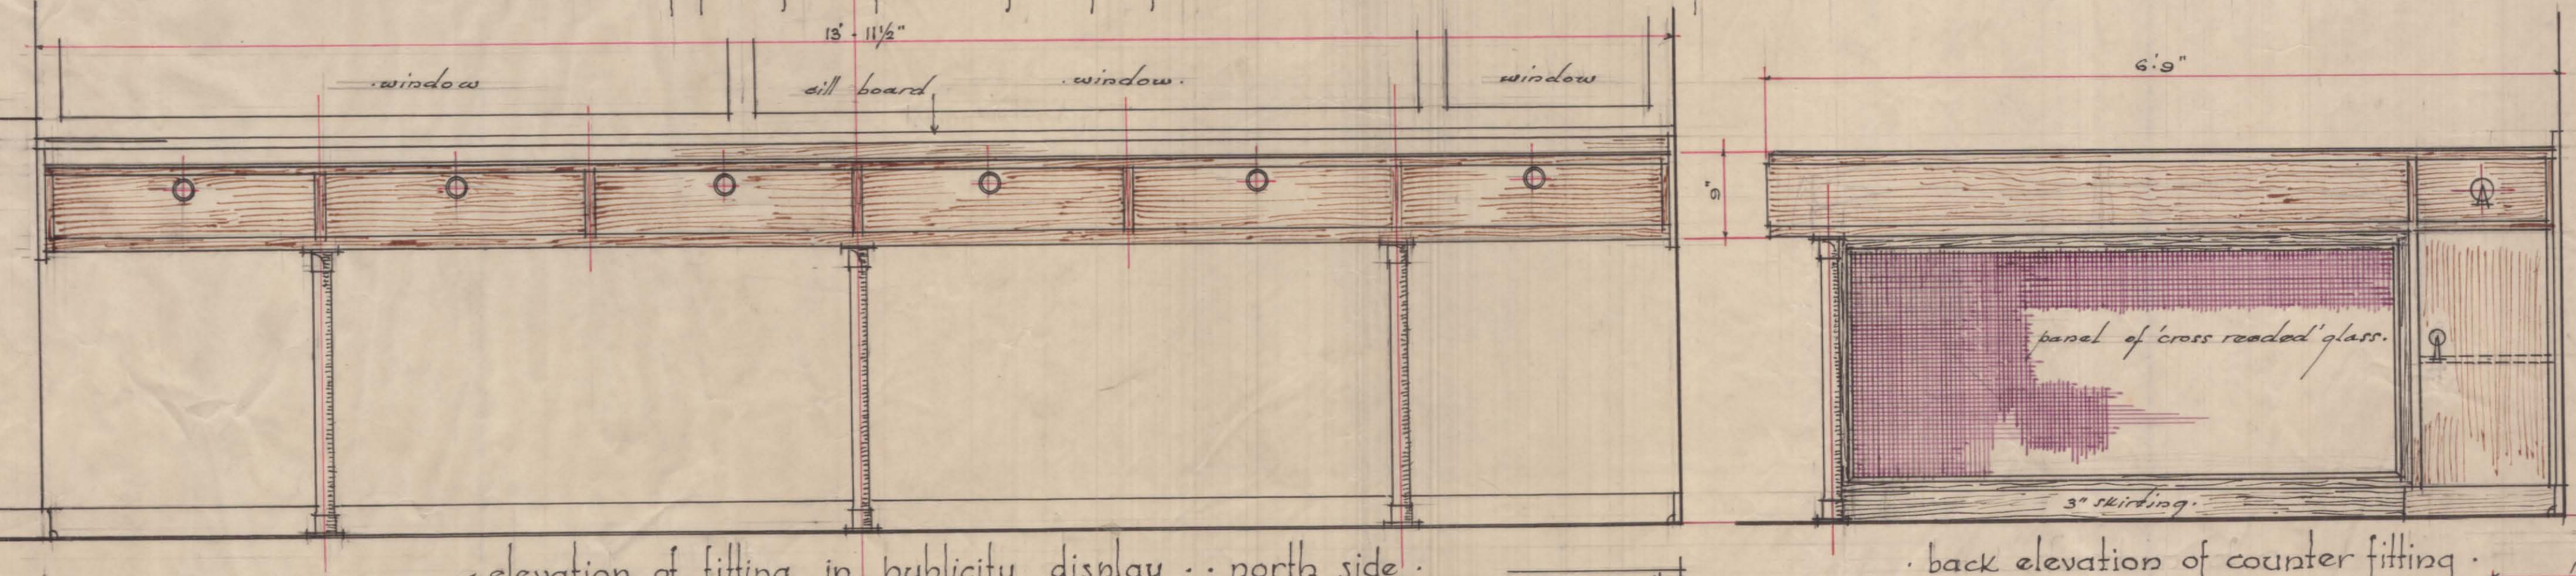

note. this drawing is to be read in conjunction with full size details. all joints are to be set out for approval before work is put in hand.

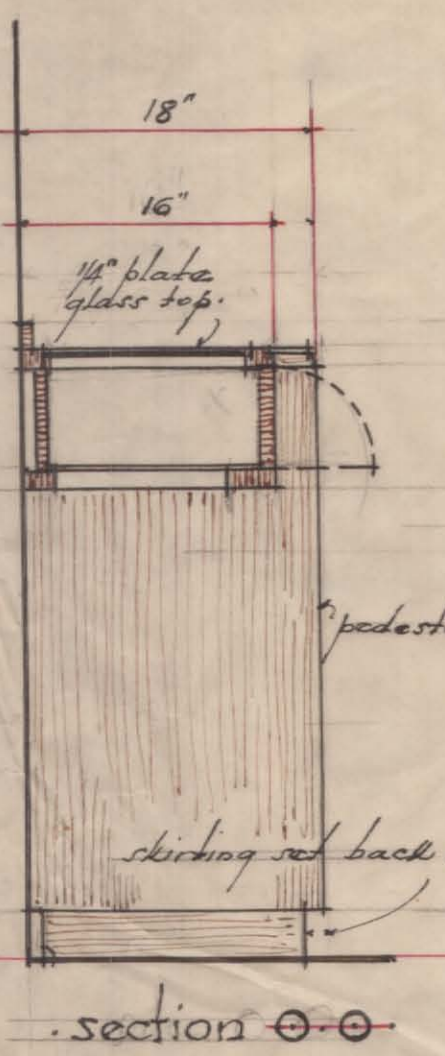

pretoria publicity association • fittings in new offices • church square • scale • one inch equals one foot • note, all dimensions to be taken from the building.

W. Rees-Pool, F.R.I.B.A. architect. prudential house. pretoria. 16.3.1942.

PRETORIA PUBLICITY ASSOCIATION
FITTINGS IN NEW OFFICE - CHURCH SQUARE
[PRUDENTIAL HOUSE]
SHOP DRAWINGS - ELEVATIONS & SECTIONS
16.03.1942
W. S. Rees-Pool, F.R.I.B.A.