




NORTH ELEVATION

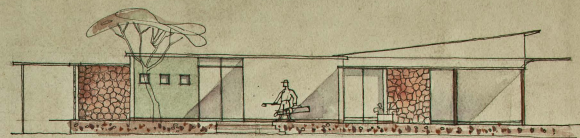


EAST ELEVATION

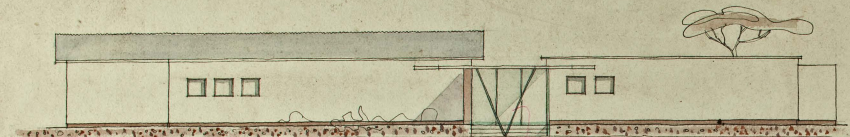

SOUTH ELEVATION

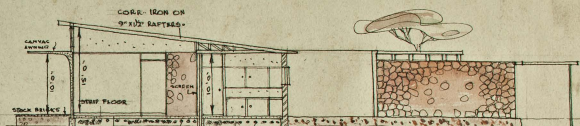

SECTION A-A

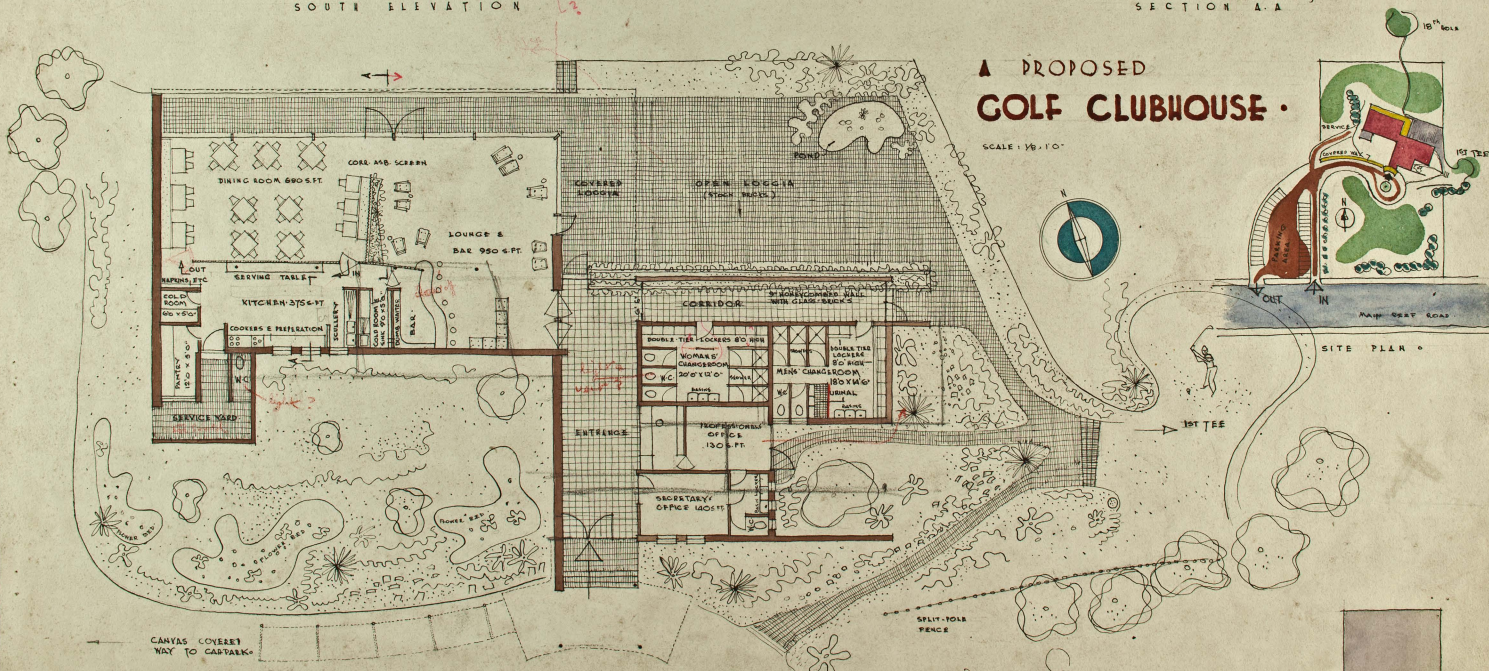

PLAN

A PROPOSED GOLF CLUBHOUSE

SCALE: 1/8" = 10'



SITE PLAN

MONTY SACK B. ARCH 2