




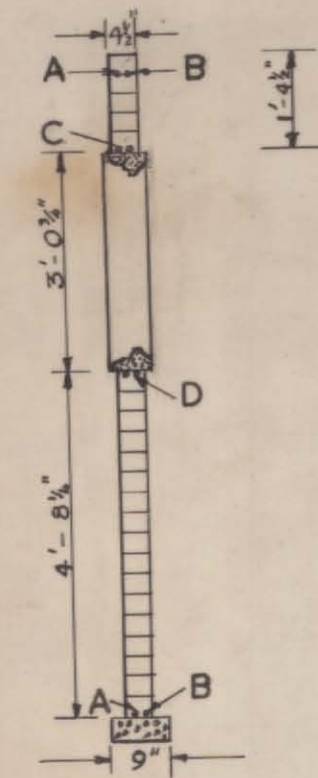


SECTION AA

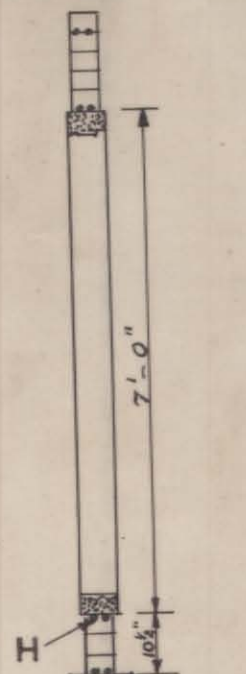

SECTION BB

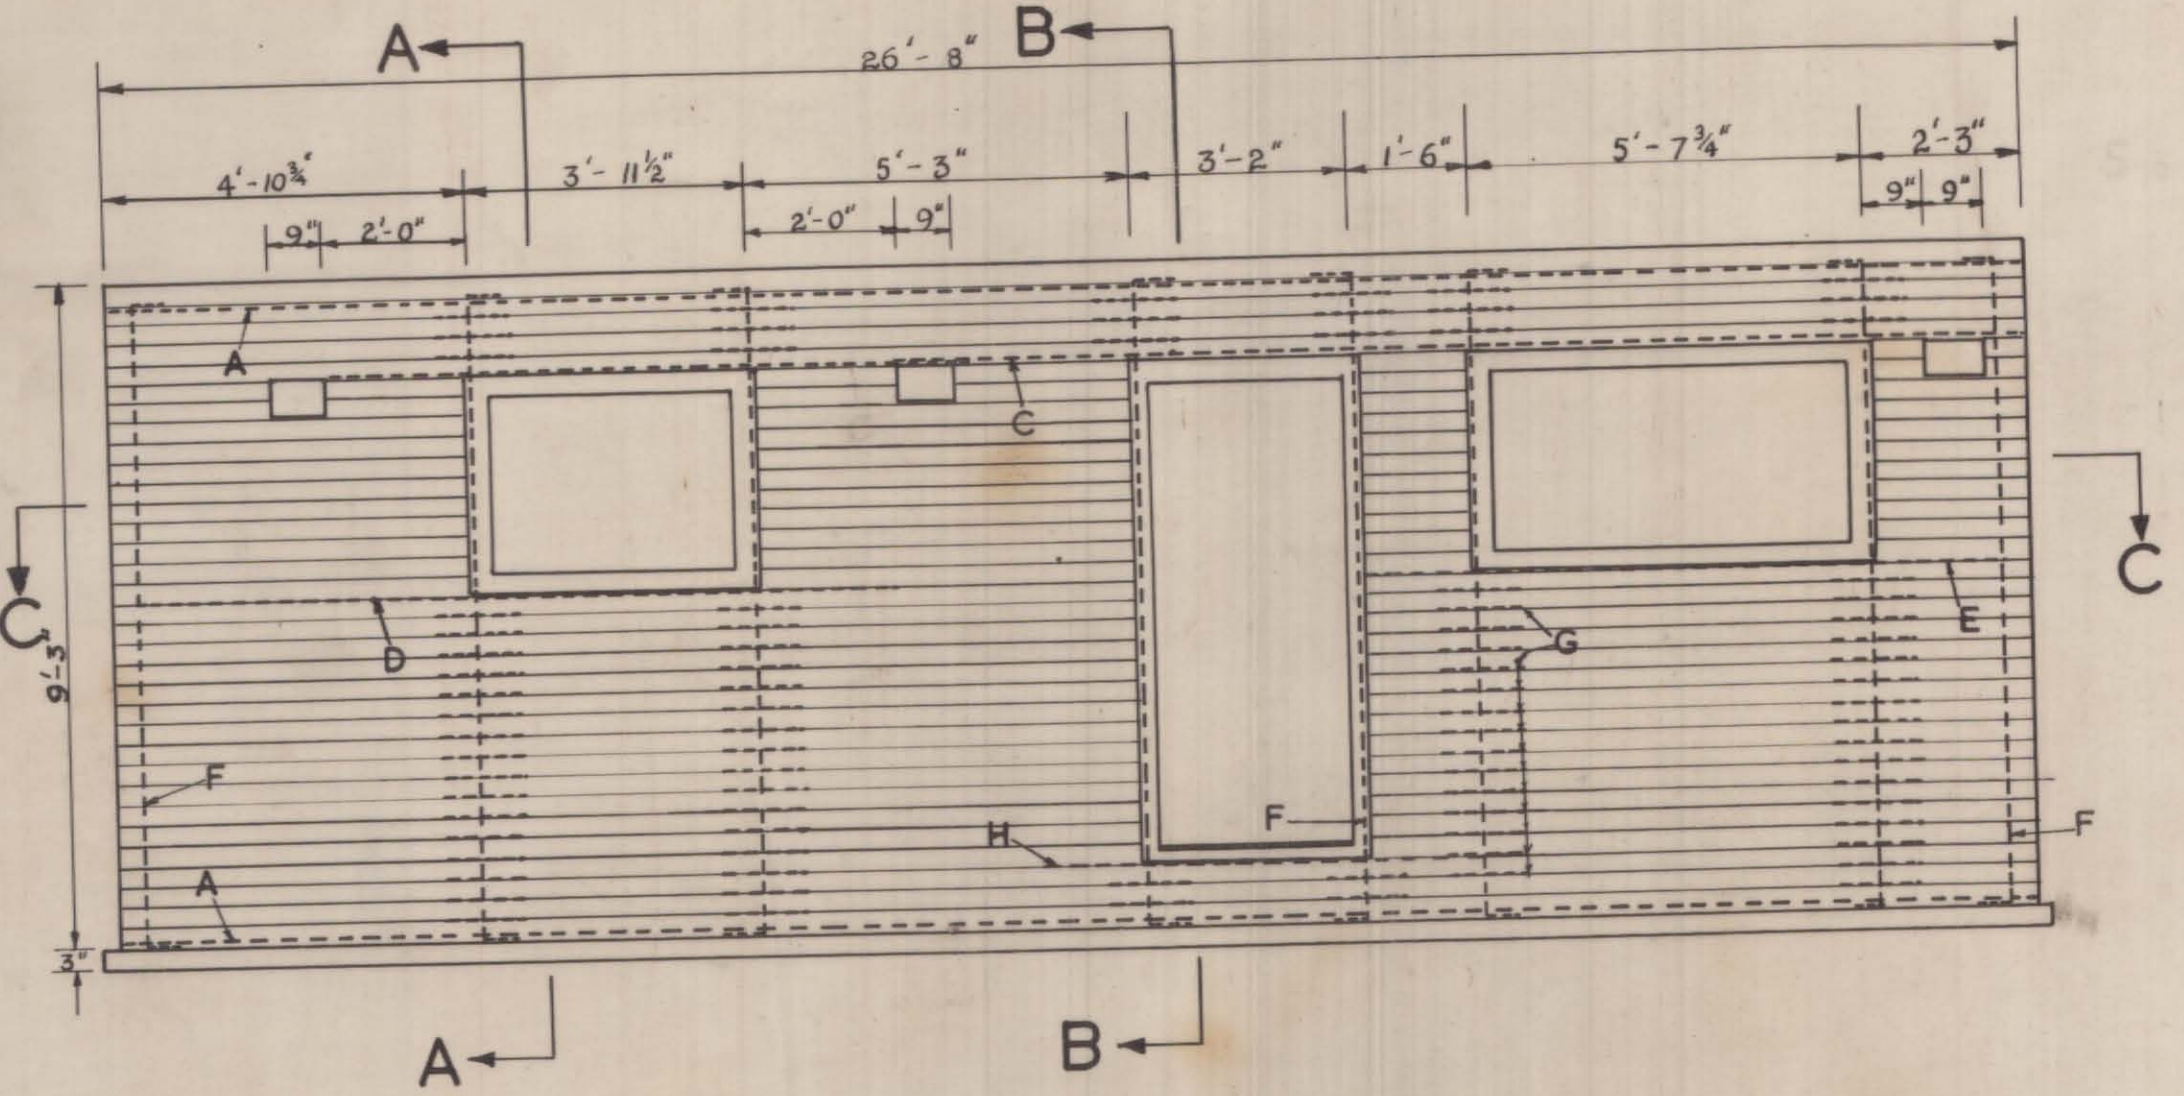

ELEVATION

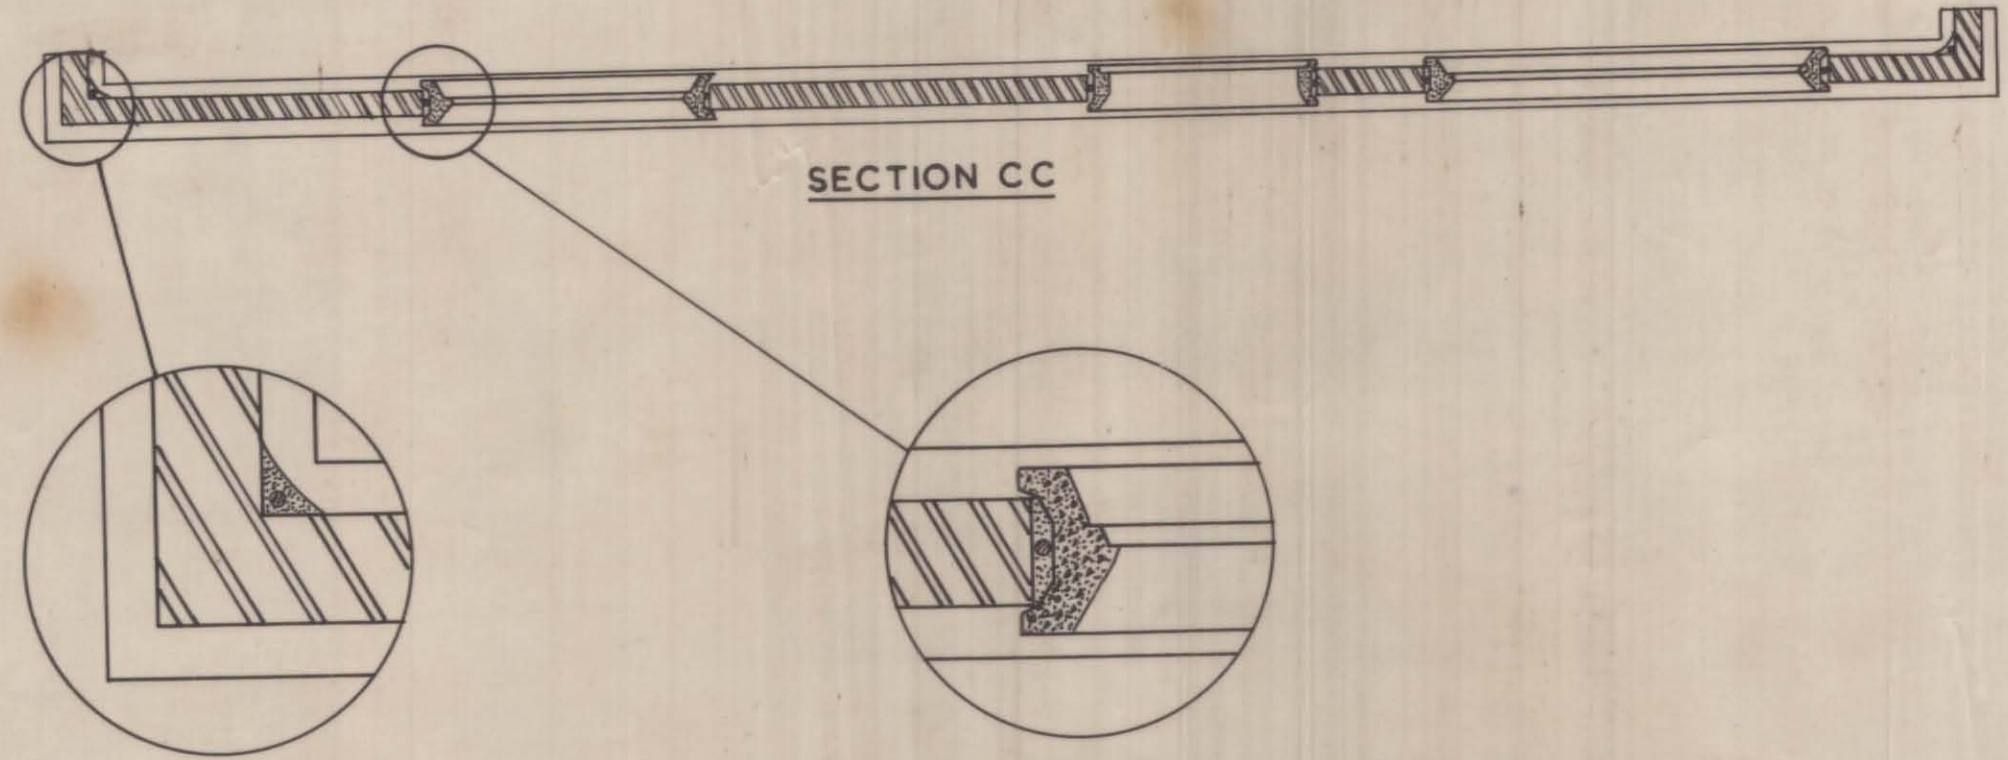

SECTION CC

SYMBOL	DIAMETER	TOTAL LENGTH	SHAPE	N° OFF	POSITION
A	3/8"	26'-11"	26'-7"	2	HORIZONTAL STEEL TOP AND BOTTOM
B	3/8"	26'-5"	26'-1"	2	HORIZONTAL STEEL TOP AND BOTTOM
C	3/8"	24'-1"	23'-9"	2	HORIZONTAL STEEL ABOVE 2 & 3 LIGHT WINDOWS
D	3/8"	11'-0"	10'-8"	2	HORIZONTAL STEEL BELOW 2 LIGHT WINDOW
E	3/8"	9'-4"	9'-0"	2	HORIZONTAL STEEL BELOW 3 LIGHT WINDOW
F	1/2"	9'-4"	9'-0"	8	VERTICAL STEEL
G	N°8 GAUGE	1'-6"	1'-2"	86	HORIZONTAL TIES
H	3/8"	7'-4"	7'-0"	2	HORIZONTAL STEEL BELOW DOOR

EXPERIMENTAL FRONT WALL
OF HOUSE NE 51/9
BR-C-494
16-04-1953
V.R.B.

DESIGNED V.R.B.	EXPERIMENTAL FRONT WALL OF HOUSE NE 51/9	
DRAWN T.S.H.		
TRACED T.S.H.		
CHECKED V.R.B.		
APPROVED	NATIONAL BUILDING RESEARCH INSTITUTE	DATE: 16.4.53
DIRECTOR	S.A. COUNCIL FOR SCIENTIFIC & INDUSTRIAL RESEARCH	BR-C494
SCALE 3/8" = 1 FOOT	PRETORIA	