



Drawing No. _____

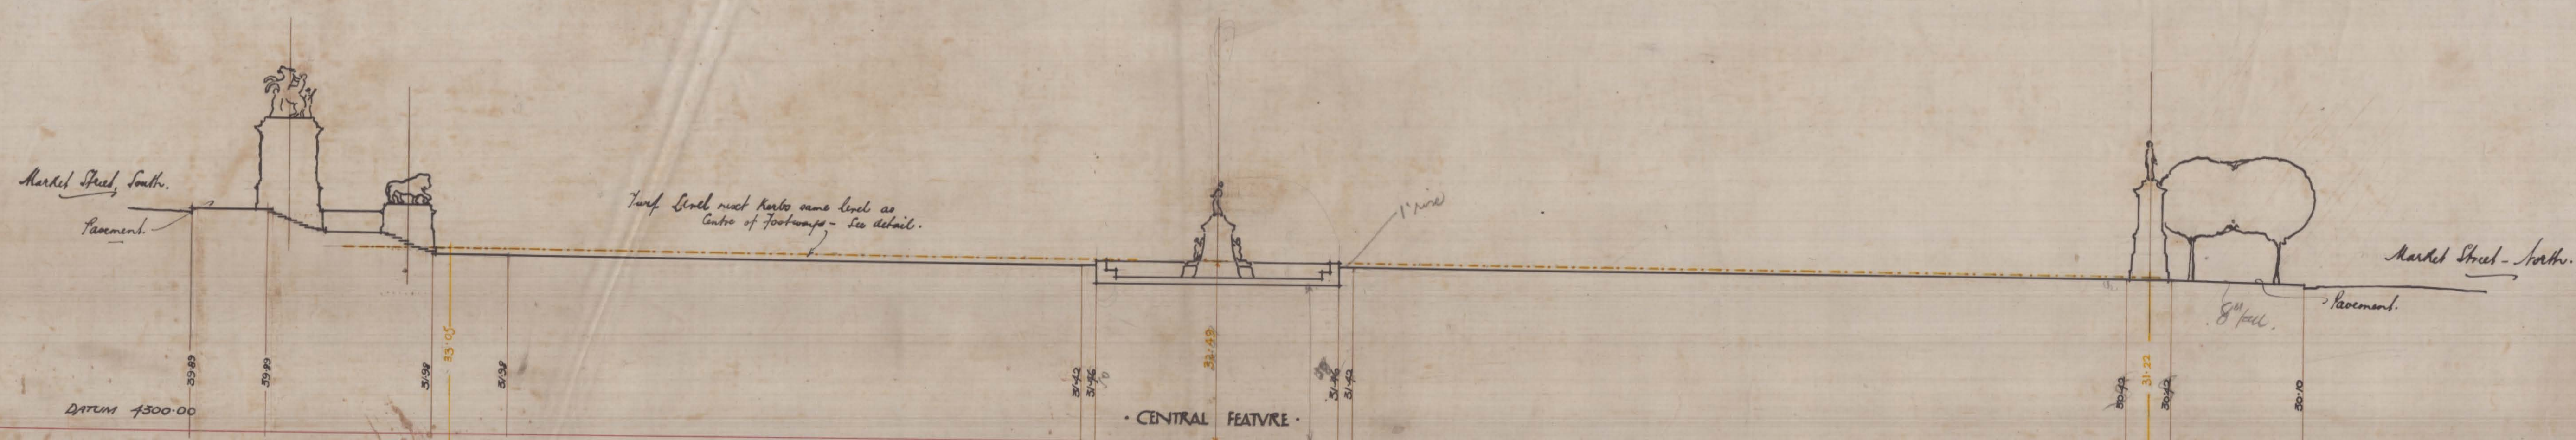

• SECTION • N • TO • S •

Note

Dotted line shews existing levels.

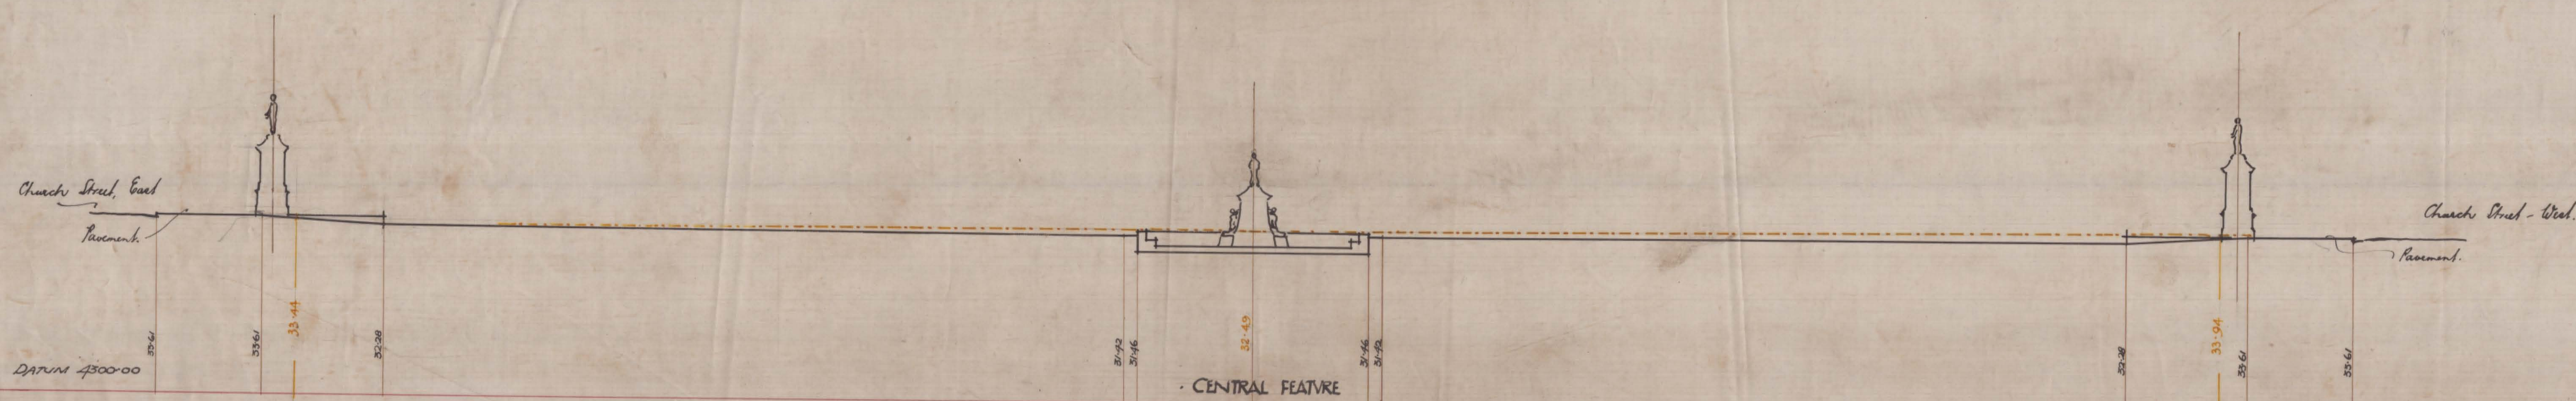

• SECTION • E • TO • W •

CHURCH SQUARE
PRETORIA
SECTIONS SHEWING LEVELS TO FOOTWAYS
12.07.1911
V.S. Rees - Pock

F. S. Raspoole.
Archd. July 12. 1911.