



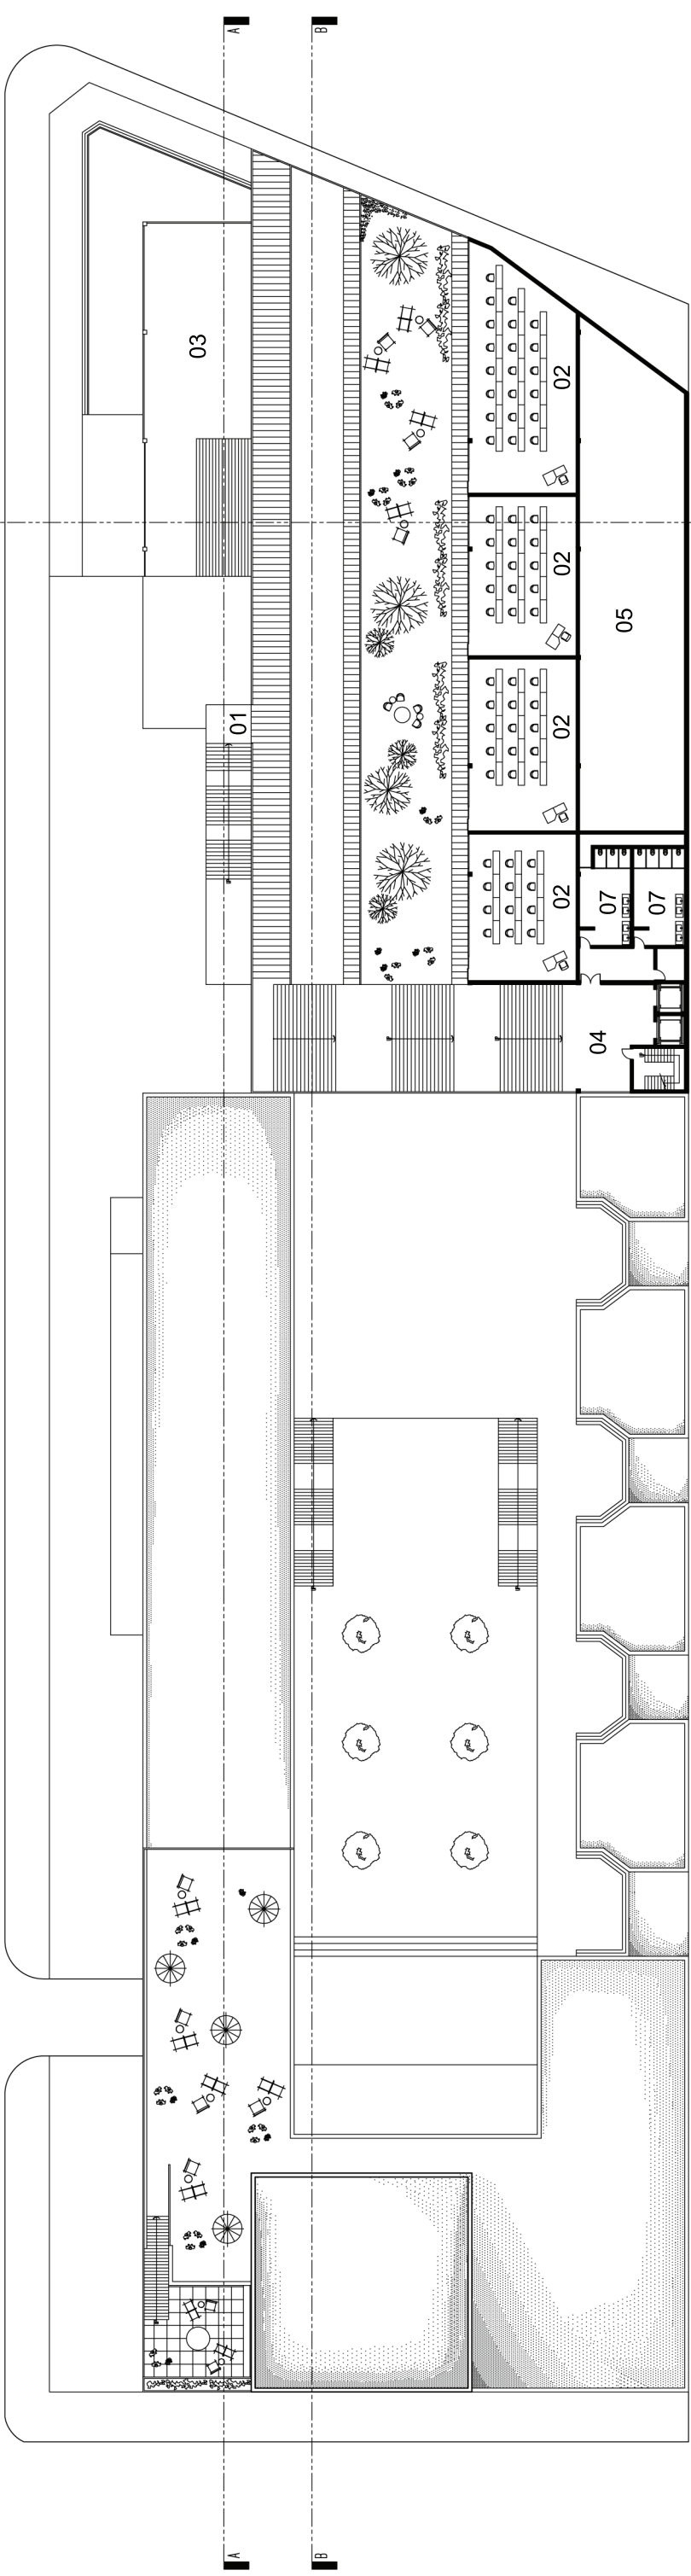

Key

- 01. Staircase leading to the basketball court below
- 02. Classrooms
- 03. Cafeteria balcony below
- 04. Vertical circulation core (lifts and staircase)
- 05. Classrooms on the floor above
- 06. External courtyard
- 07. Ablutions

Fifth Floor
Scale 1:500

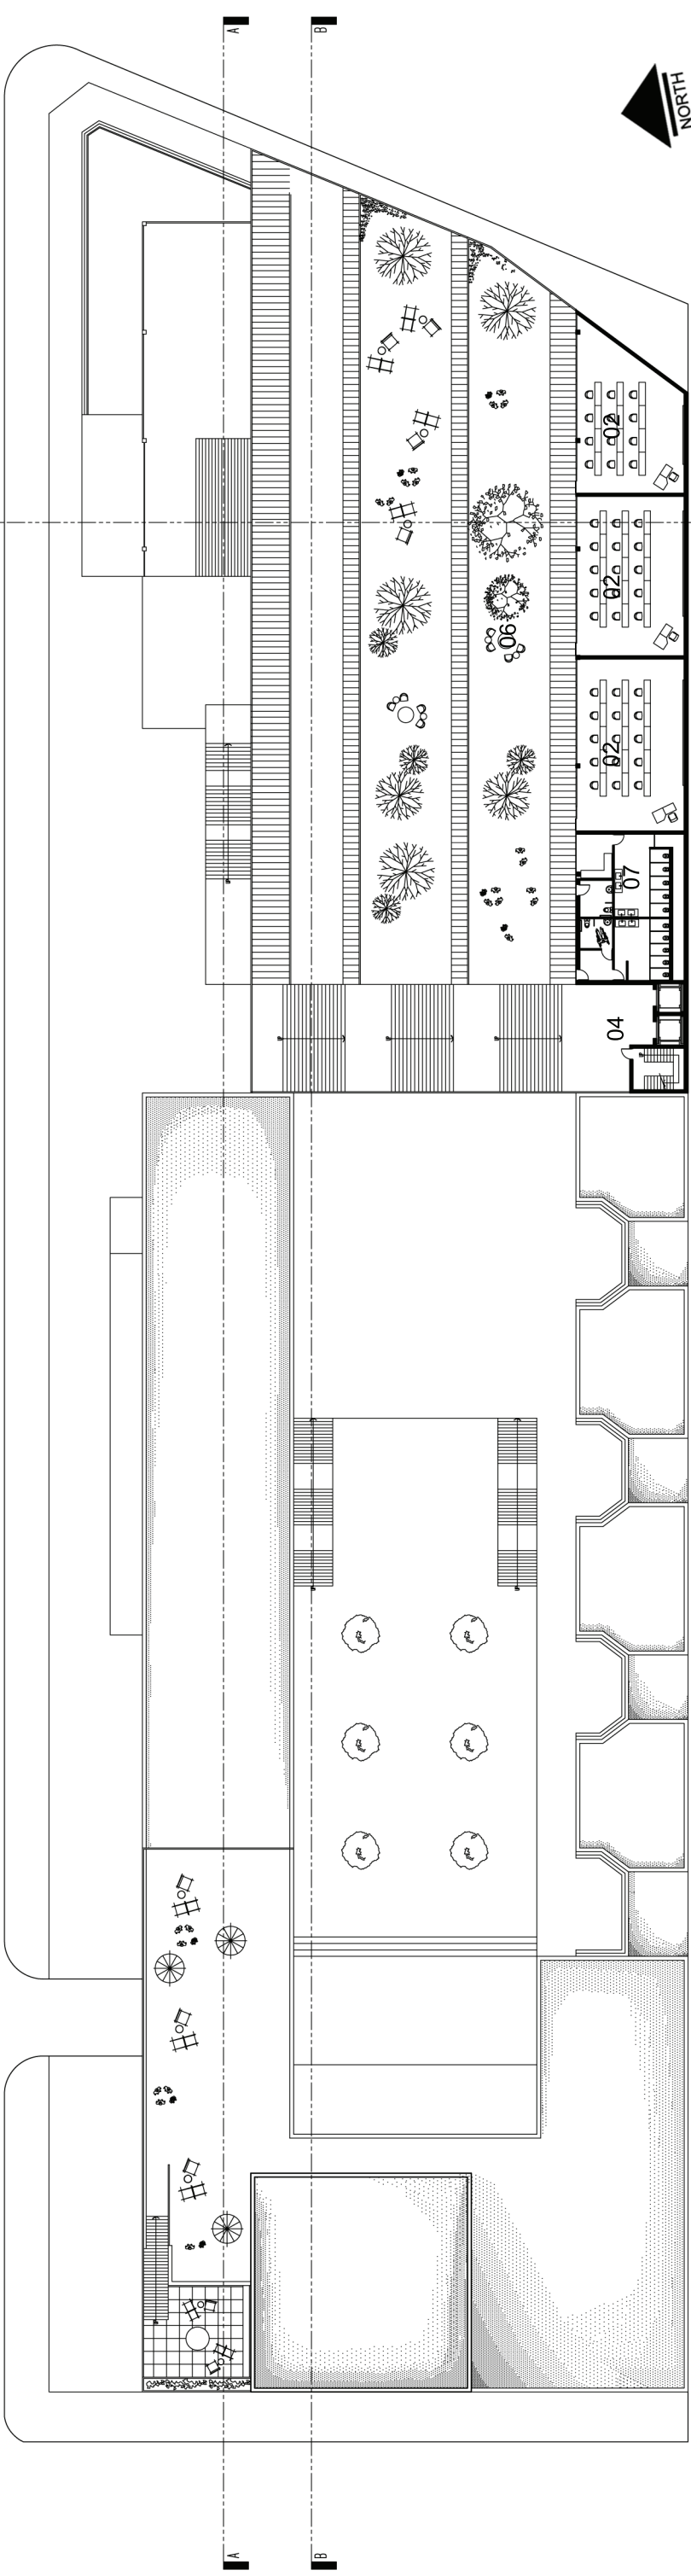

Sixth Floor
Scale 1:500

