


A STEEL TRUSS. DETAIL.


SCALE FOR ELEVATION.



SCALE FOR DETAIL.

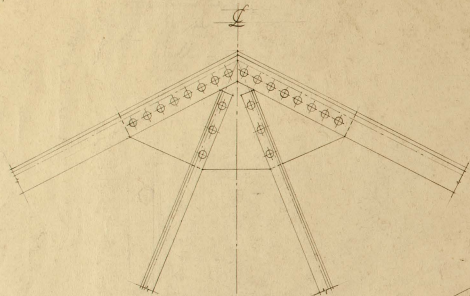


DETAIL OF JOINT H

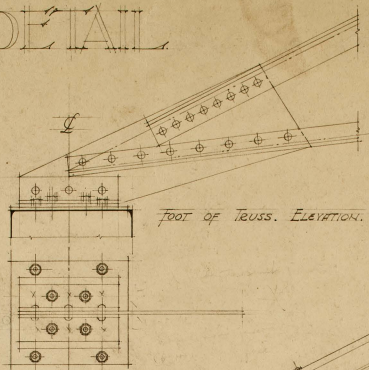


FOOT OF TRUSS. ELEVATION.

PLAN

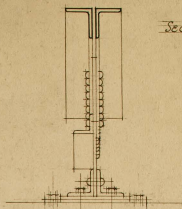


SECTION THRO. FOOT OF TRUSS.

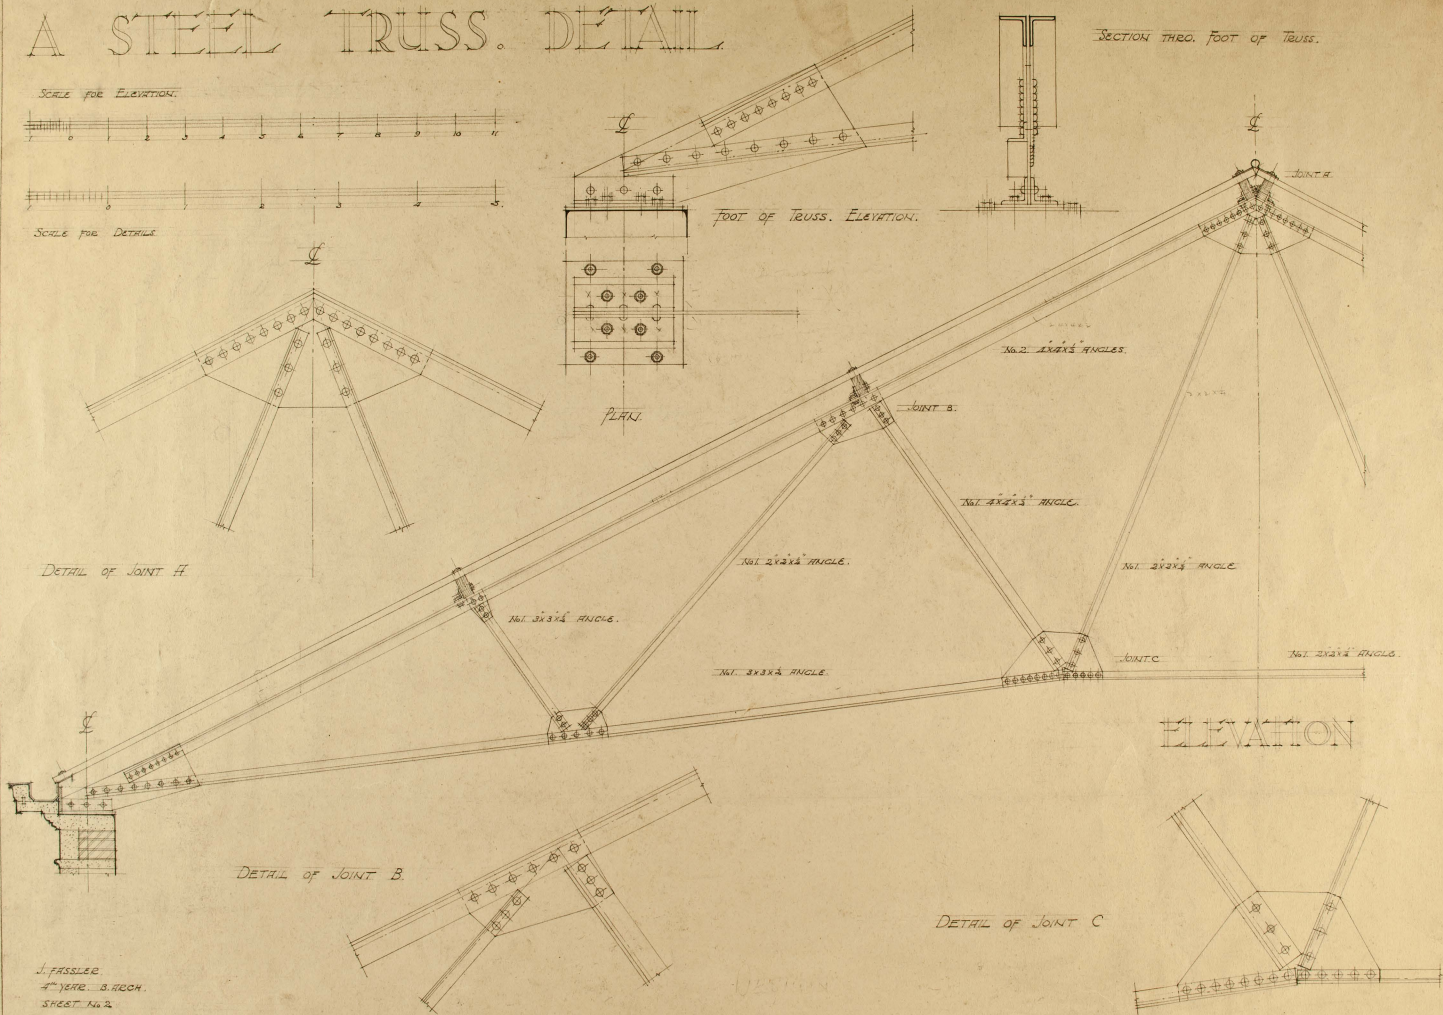

ELEVATION

DETAIL OF JOINT B

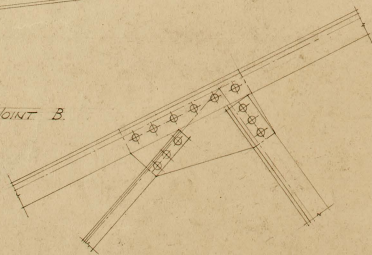

DETAIL OF JOINT C

