

Ground Floor Legend

- a** **Media Lab**
conference, workshop, lectures
 - b** **Open Theatre**
shows, concerts
 - c** **Play space**
flexible, interactive space
 - d** **In the Chaos**
City and writing museum
 - e** **North Park**
 - f** **South Park**
1. News Stand
 2. Ice-cream parlour
 3. Cafe
 4. Kiosk
 5. Circulation core
 6. Book Store
 7. Tea room
 8. Kiosk

* The ground floor plan shows the relationship between the landscape and built elements as they hover around the railway berm.

Ground

1:500



First Floor Legend


- a** **Media Lab**
conference, workshop, lectures
- b** **Open Theatre**
shows, concerts

- 5. Circulation core
- 9. Storage

* The railway creates a playful and interesting elements, rather than a hindrance. It forms a sculpture that encloses the landscape and creates a dialogue between the contours, the rubble and the built form.

First

1:500

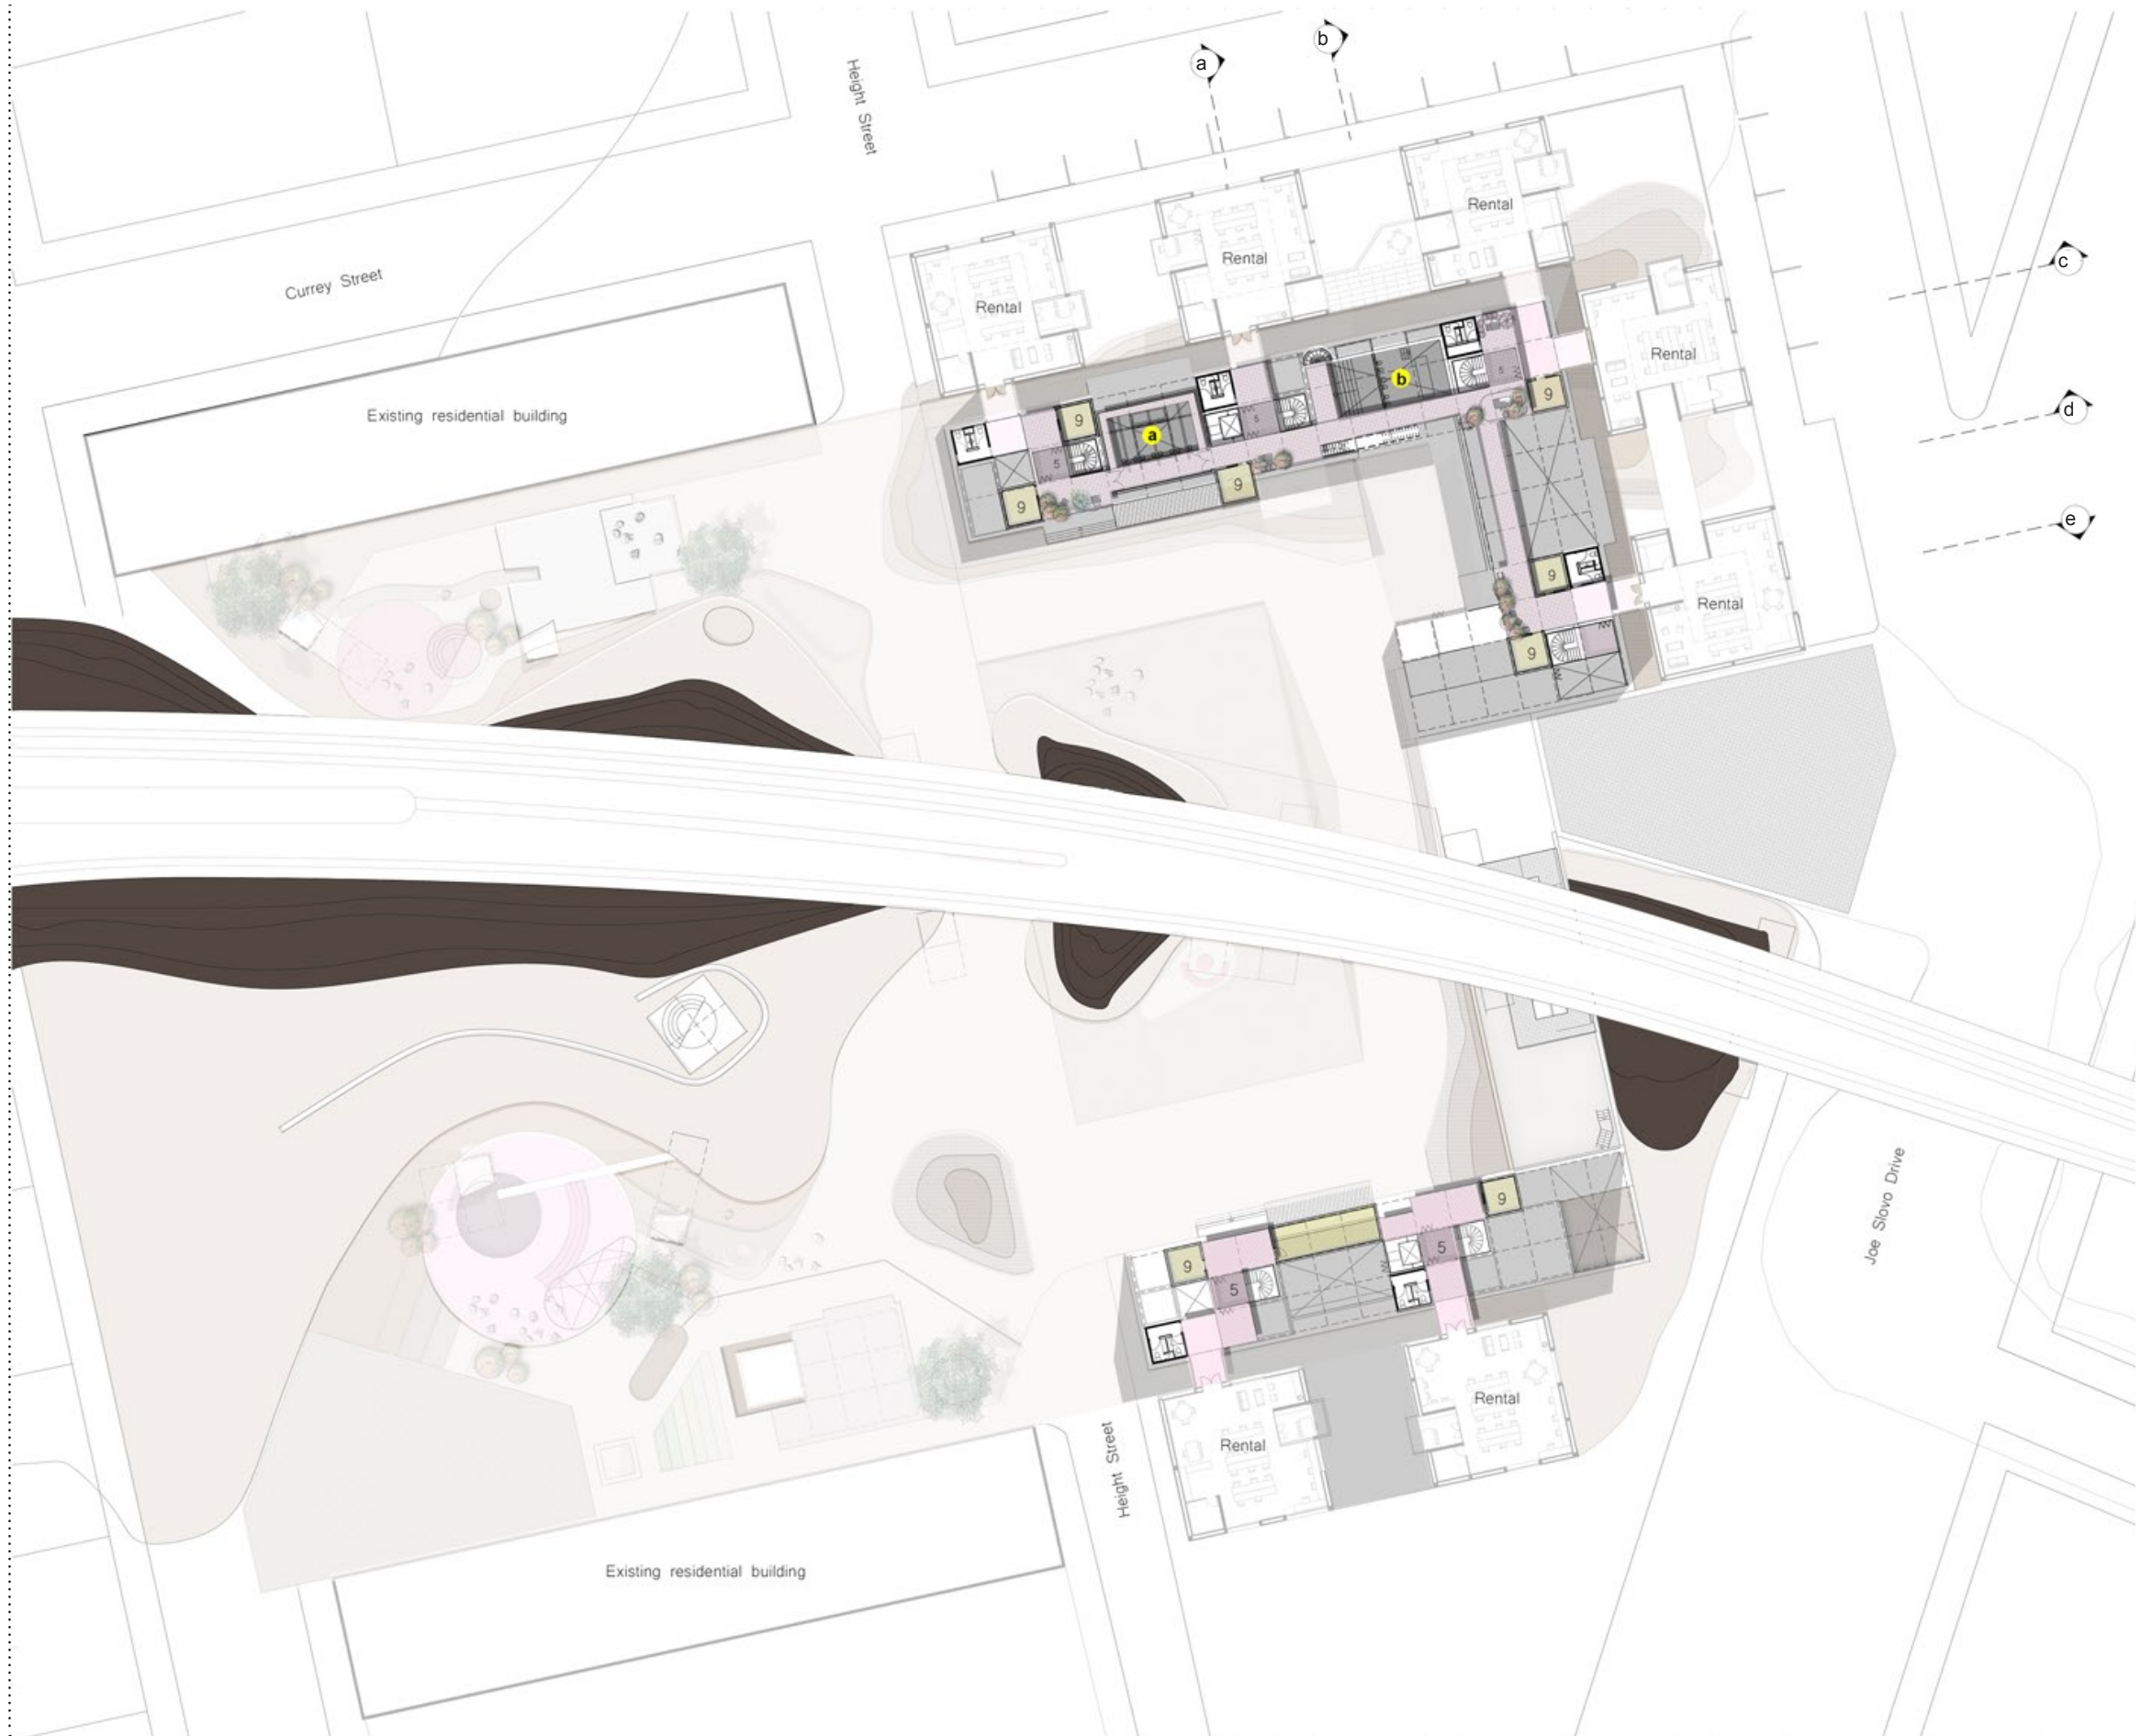


Second Floor Legend

- 5. Circulation core
- 10. Coffee-drink stations
- 11. Meeting rooms and lounge spaces

Second

1:500

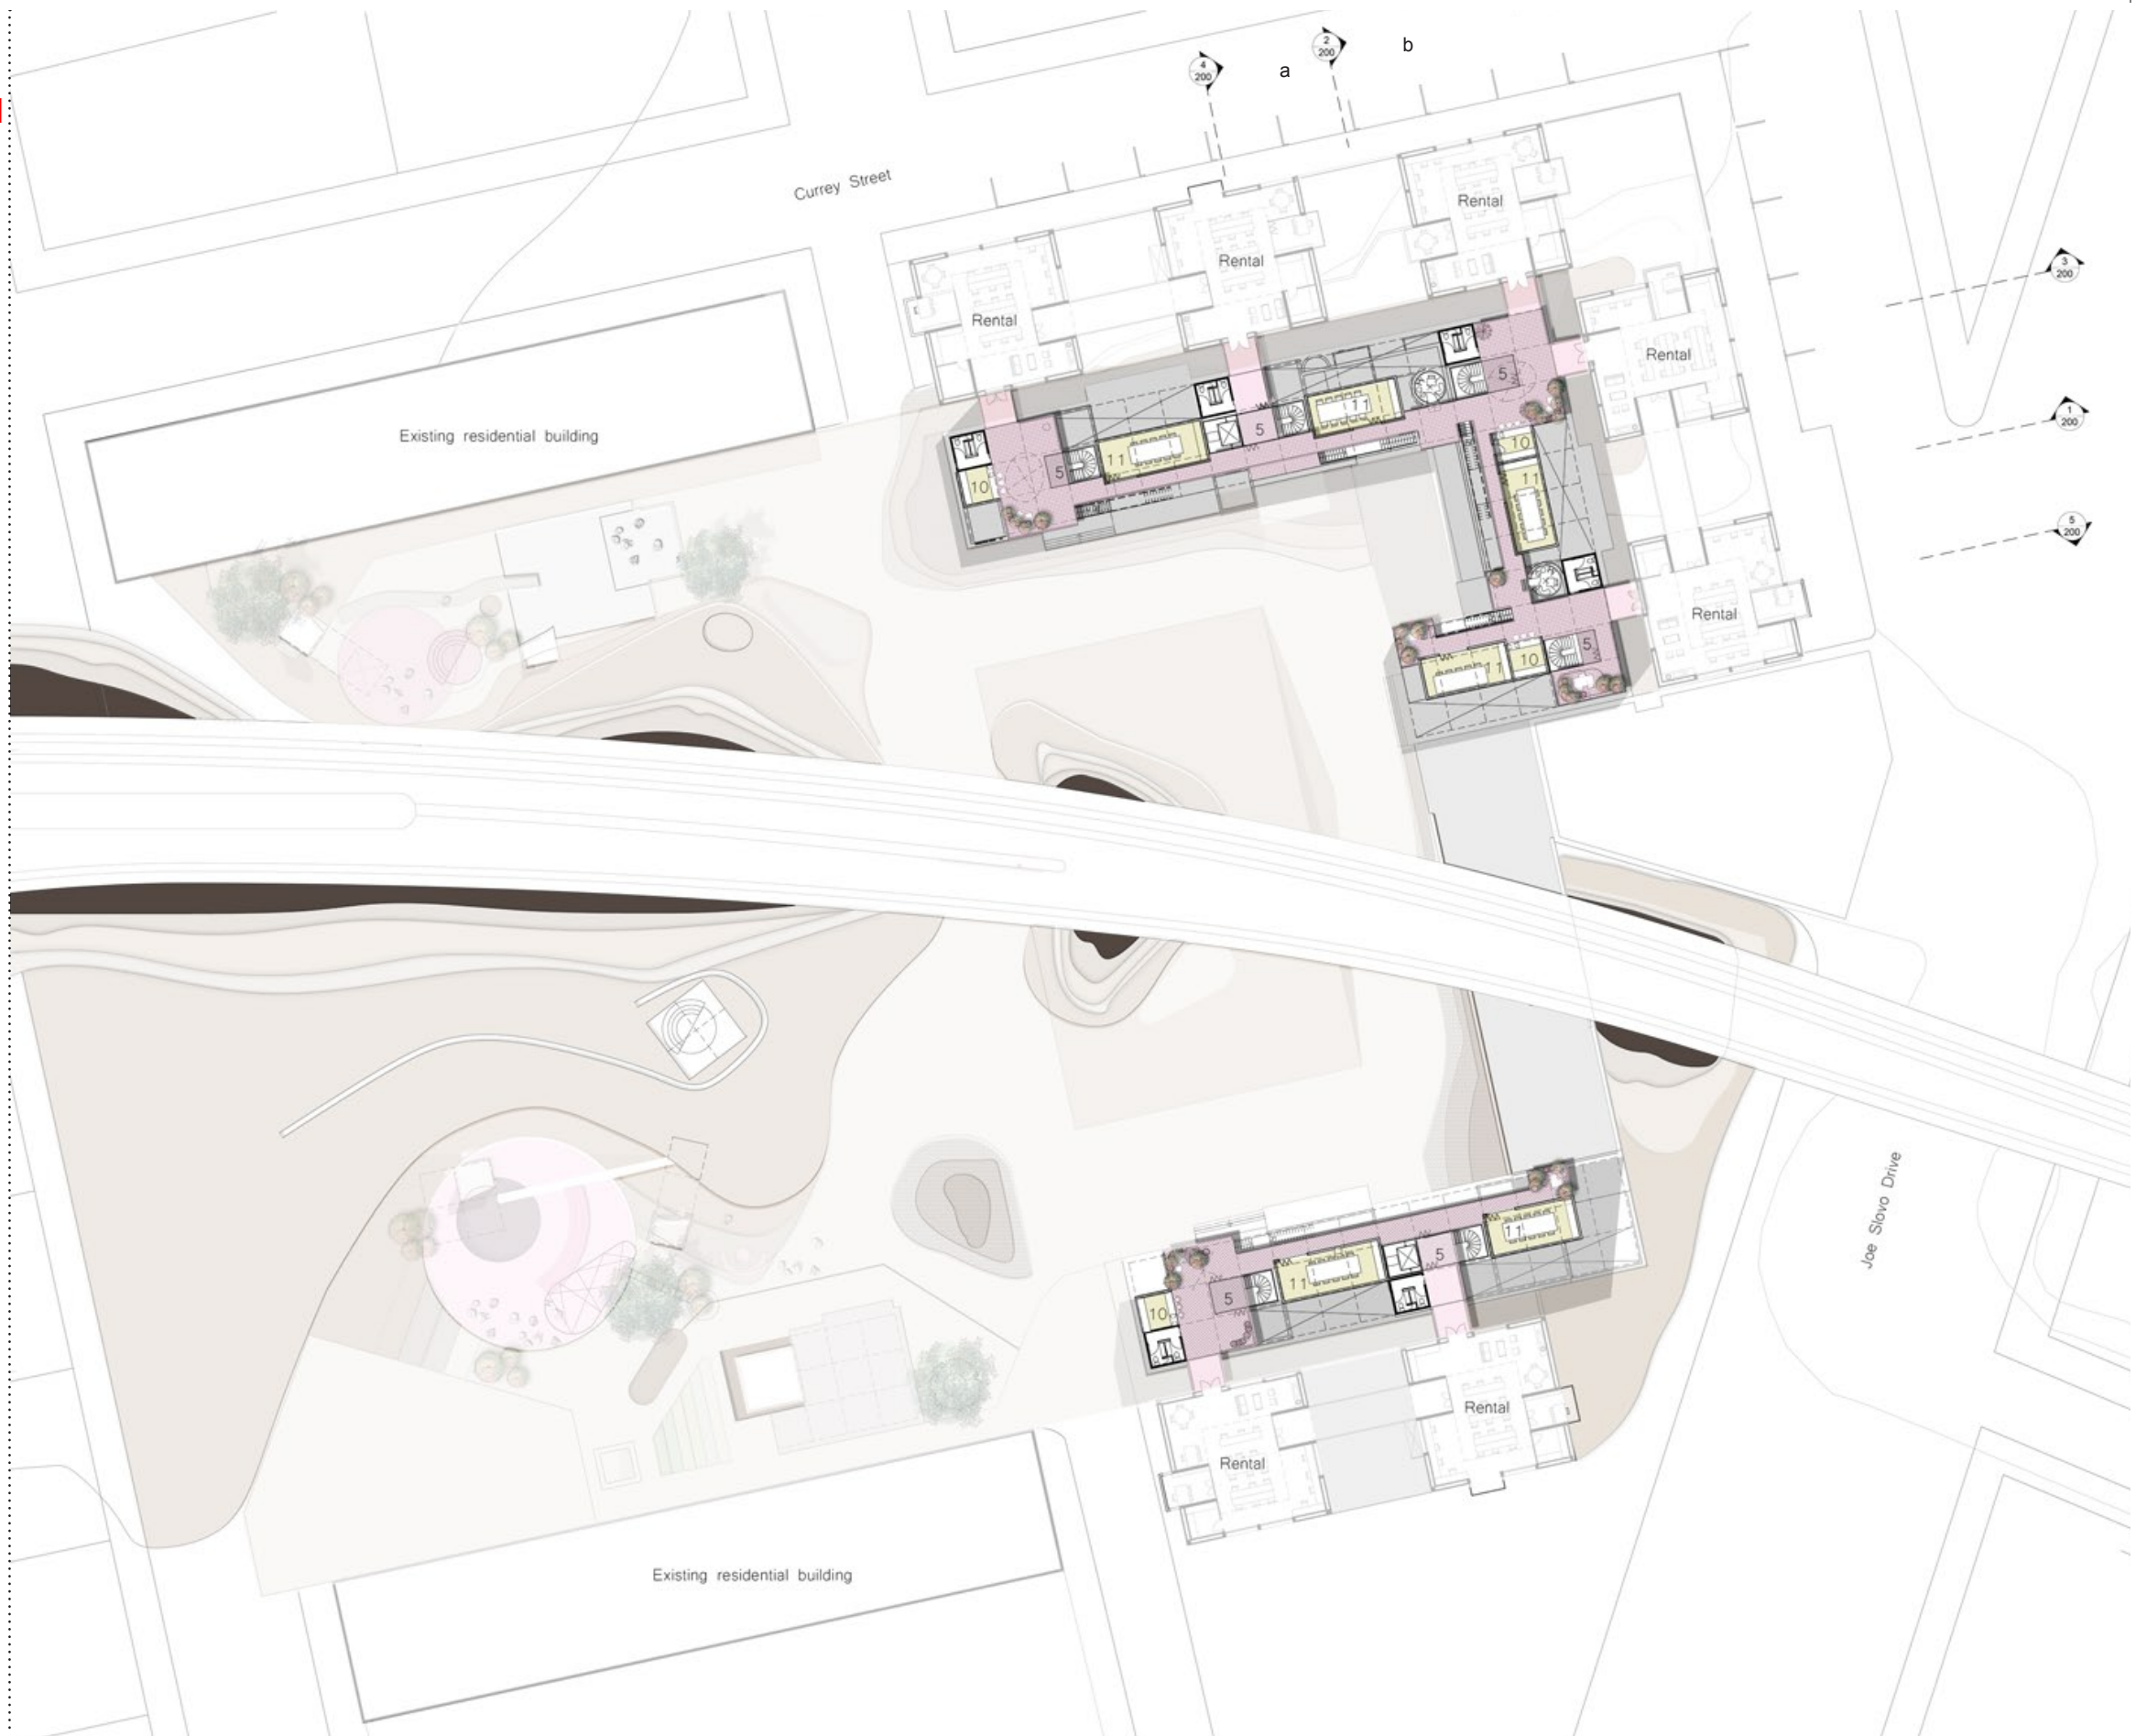


Third Floor Legend

- a** **Media Lab**
conference, workshop, lectures
- 5. Circulation core
- 12. Public Library collections
- 13. Audio mixing studio
- 14. Audio recording booths
- 15. Roof 'play-ground'
- 16. Radio station
- 17. Agricultural roof gardens
- 18. Writing studios
- 19. 'Fun'crafted stairs to the Fourth floor pods.
- 20. 'The Bubbles' - creative studios
- 21. Cafe
- 22. Hack stage - discussion points
- 23. Local storage point
- 24. Steel mesh unhabited canopy
- 25. Steel mesh unhabited canopy
- 26. Library exhibition
- 27. Interactive space
- 28. Multi-purpose hall and mess space
- 29. Roof walkways
- 30. Quiet space
- 31. Seating areas
- * pods - writing and reading retreats

Third

1:500


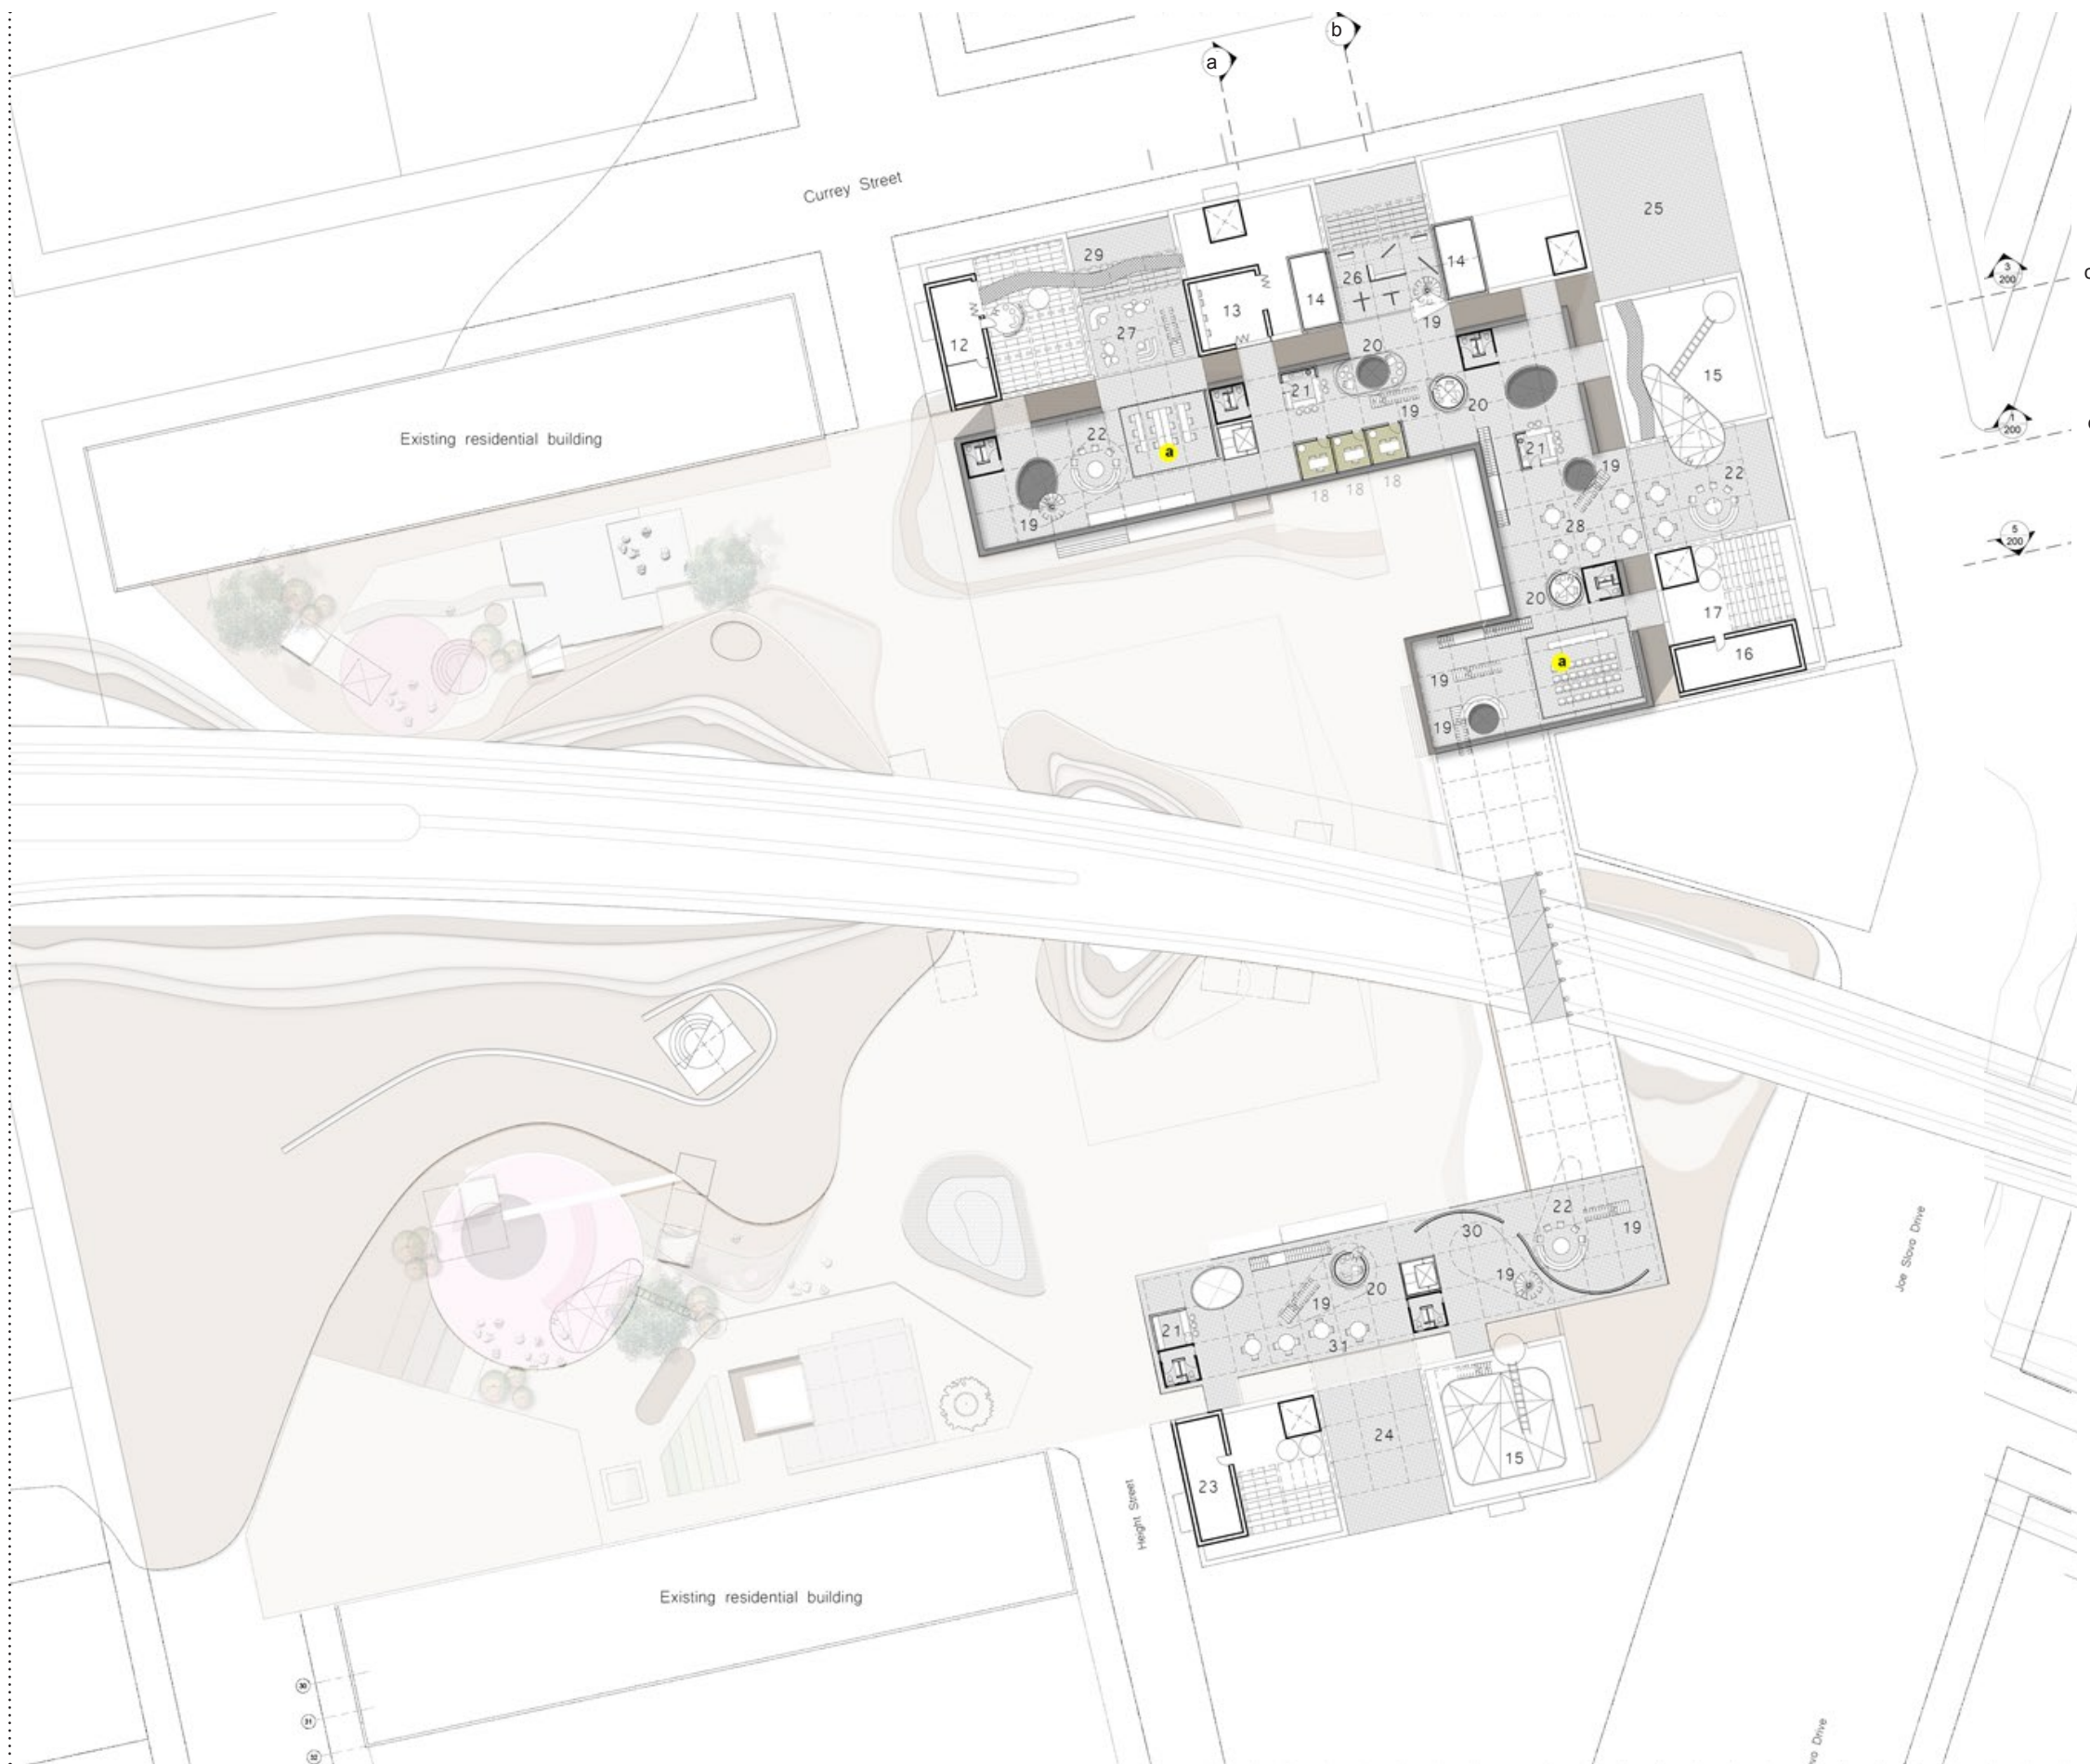


Section A - A

Section through the site from north to south. The section shows The Doorn Paperback as viewed from the main courtyard. The section cuts through the rental units showing the relationship between the rental blocks, the lower ground basement parking, the archives and The Doorn Paperback installation. The section shows the site and the building in relation to the railway.


Section B - B

Section through the site from the north to the south. The section shows The Doorn Paperback as viewed from the main courtyard. The section shows the relationship between the small courtyard, the Doorn Paperback, the main courtyard and the sunken program such as the museum, archive and the parking. The section shows the site and building in relation to the railway.

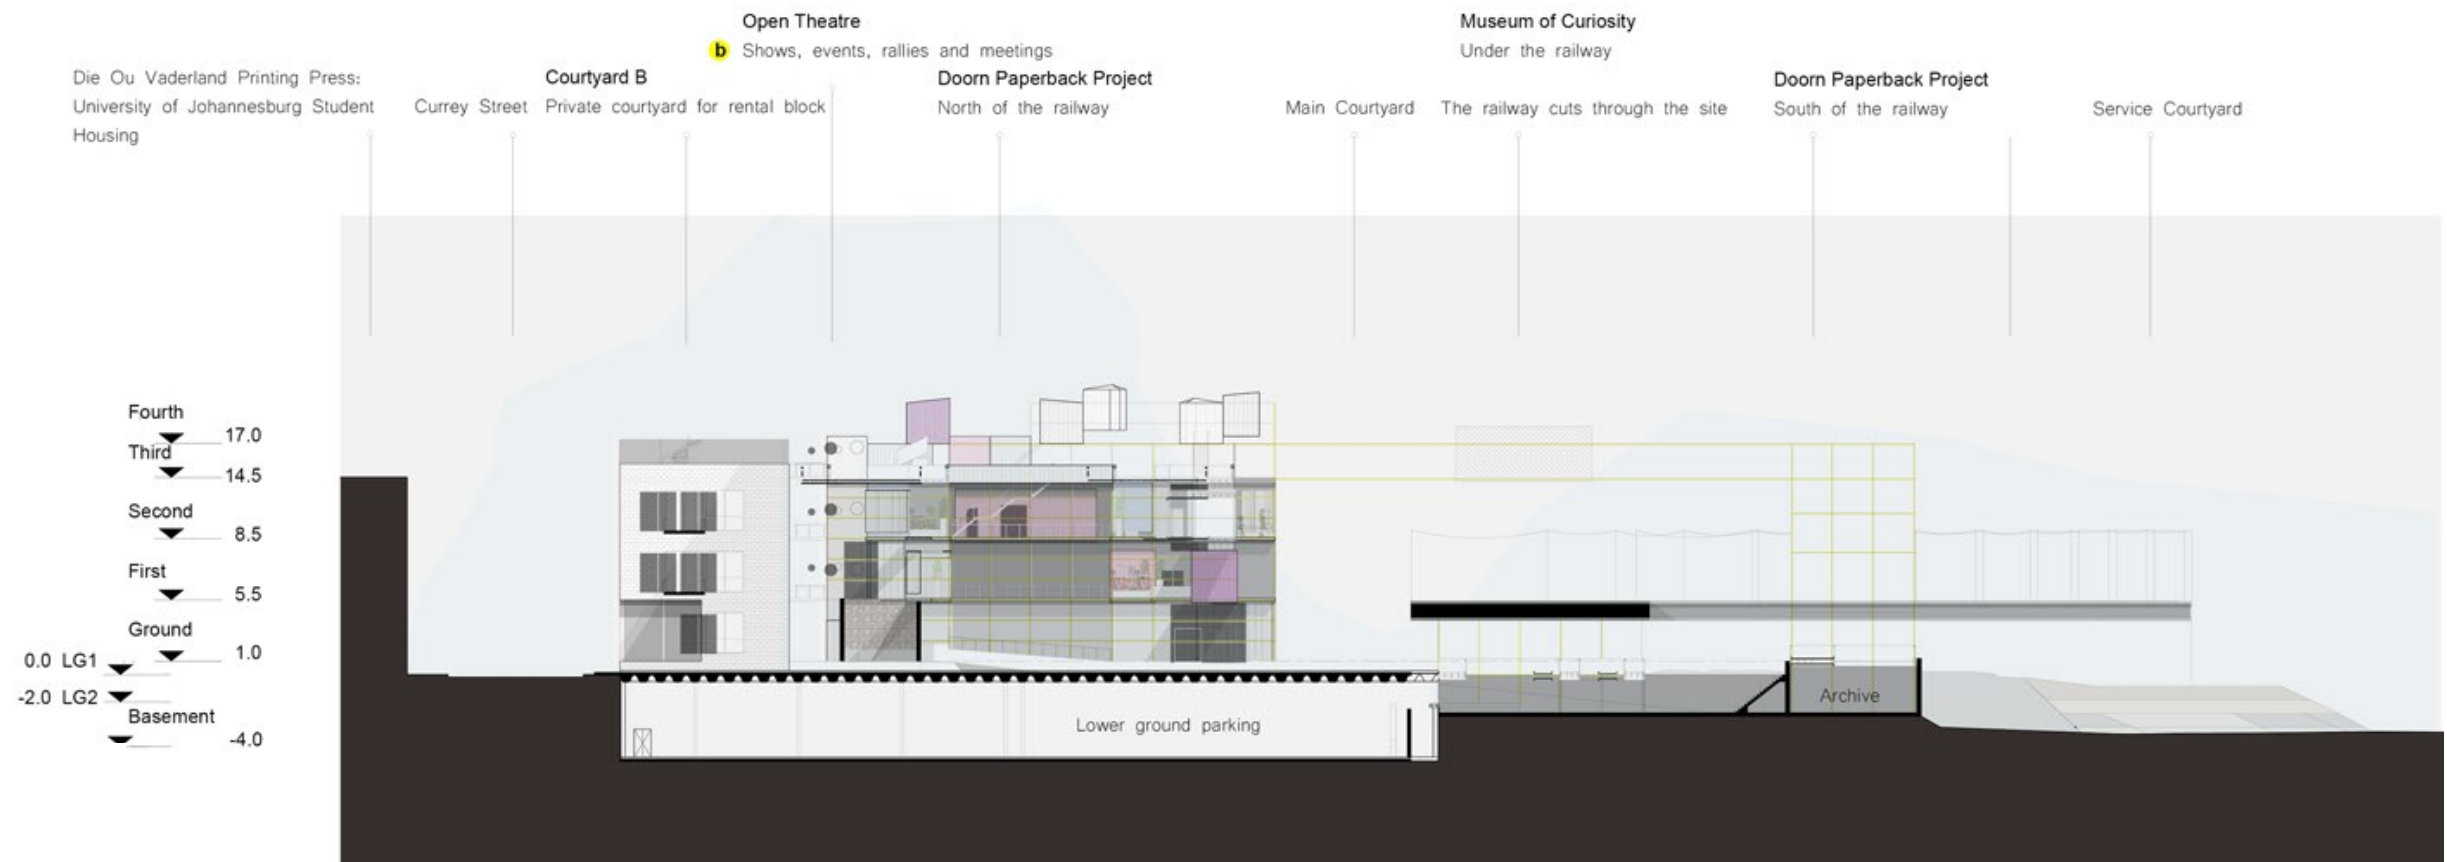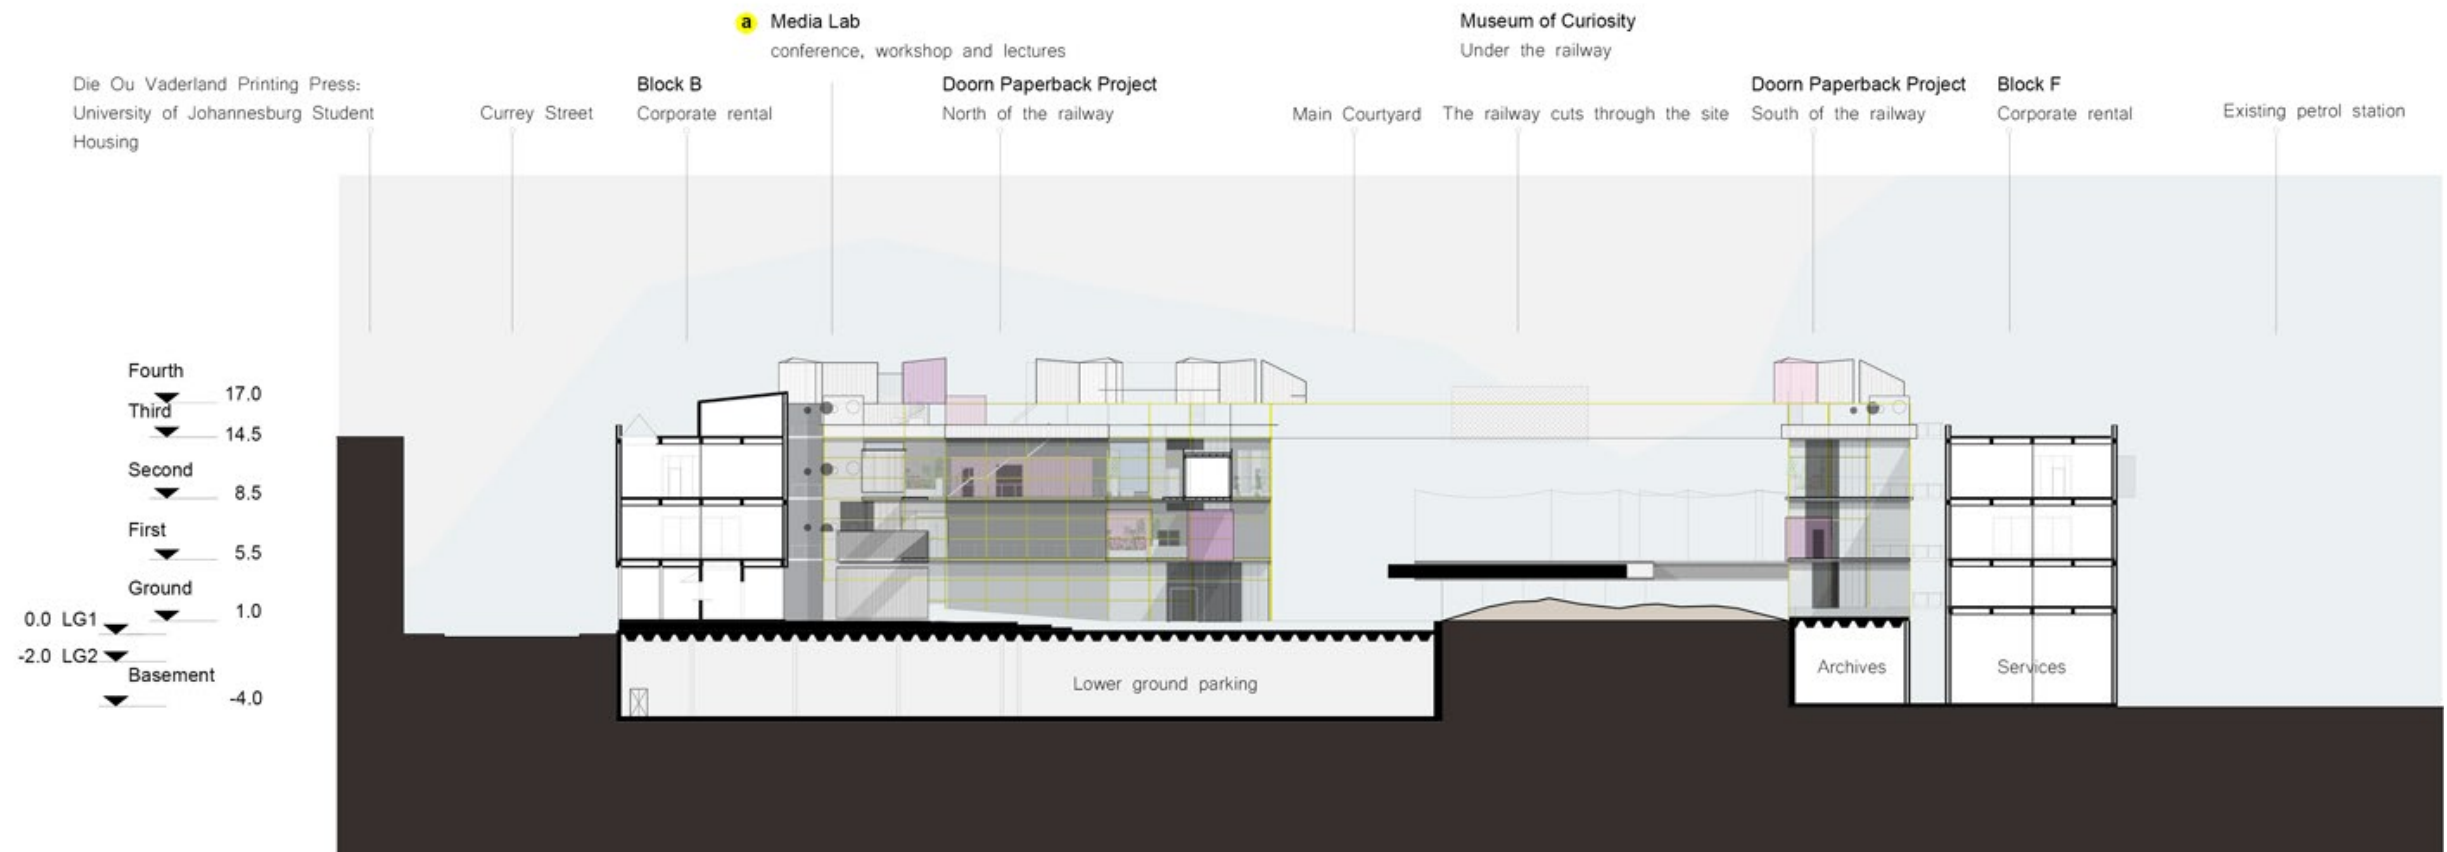


Section C - C


Elevation of the building from Height Street looking east towards the building.

 

Section D - D

Section east west through the site. The section shows the relationship between the park and the building and the consolidation of the site east and west of Height Street.

 


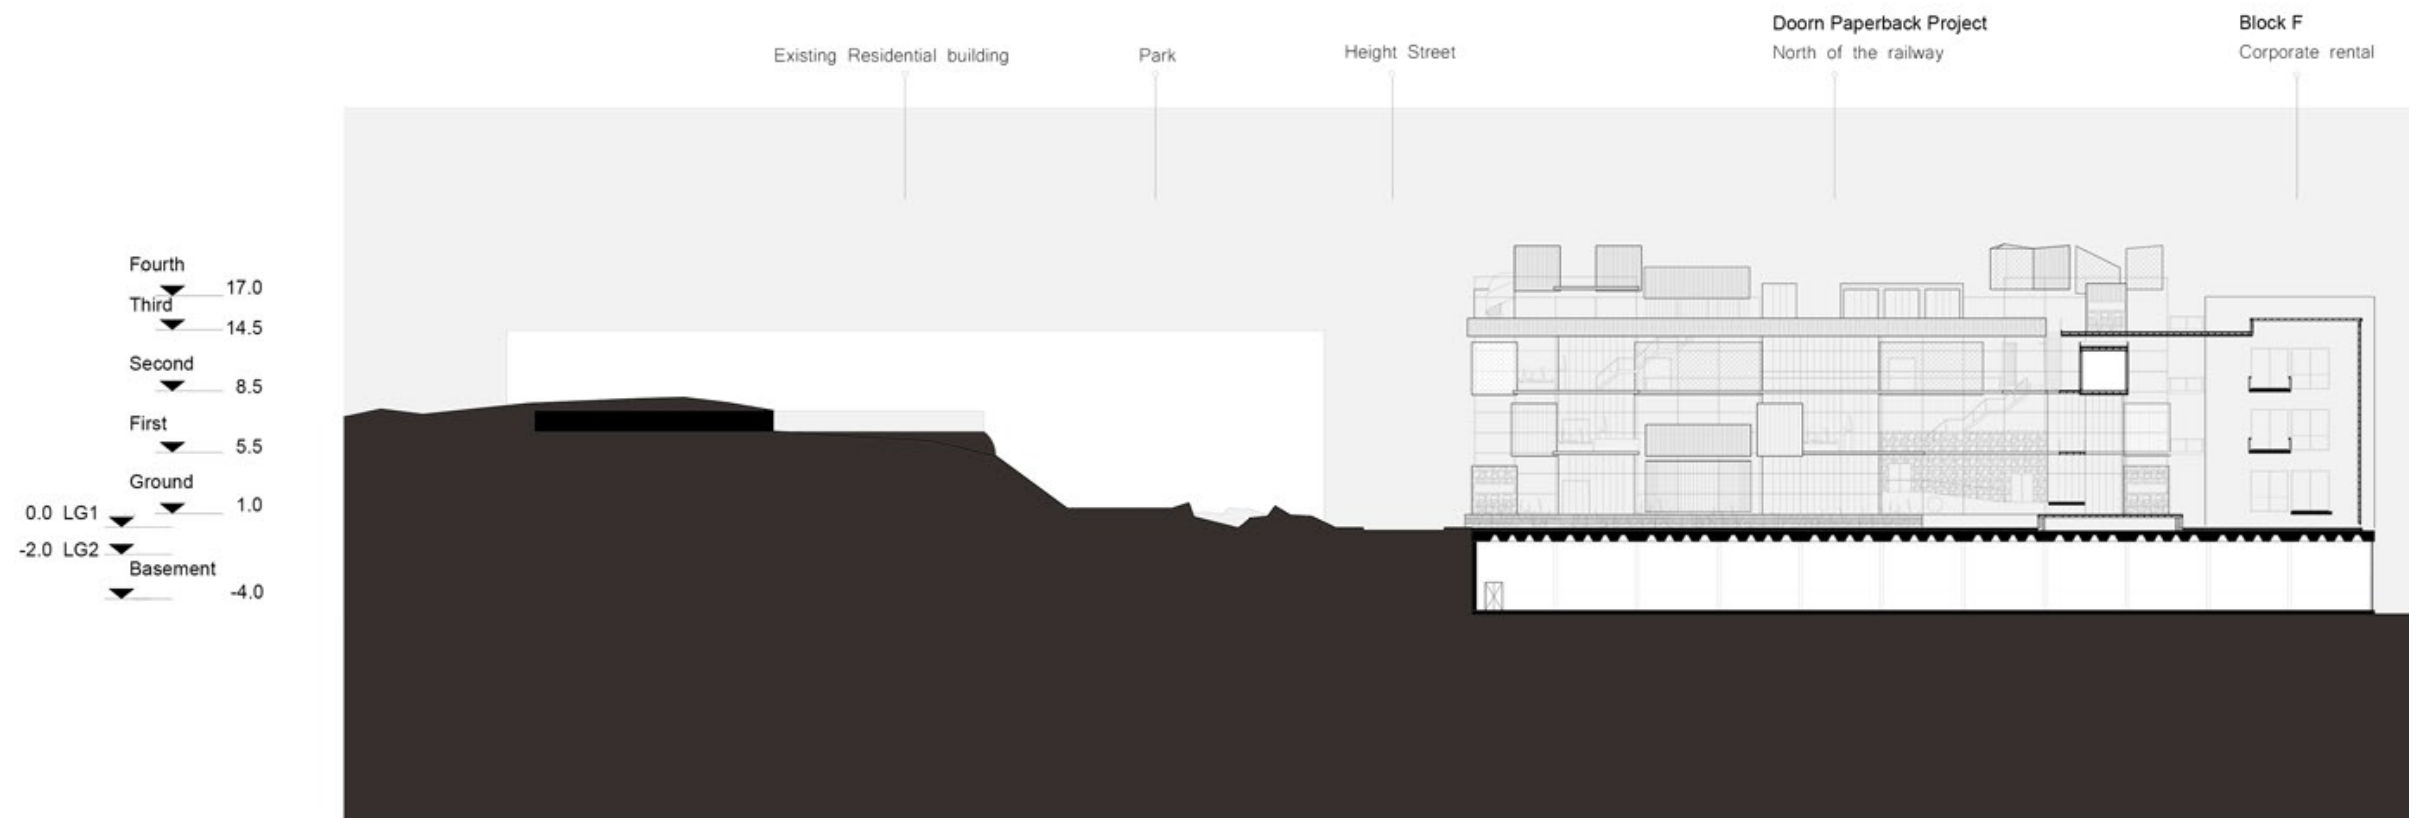


Currey Street Elevation

North facade showing the buildings relationship to both Currey Sreet and Joe Slovo Drive. The Doorn Paperback Project installation can be seen through the courtyards between the brick block buildings.


Joe Slovo Drive Elevation

East facade showing the buildings relationship to both Currey Sreet, Joe Slovo Drive and the railway. The Doorn Paperback Project installation can be seen through the courtyards between the brick block buildings. The main pedestrian and vehicular access is from Joe Slovo Drive as seen in the elevation.

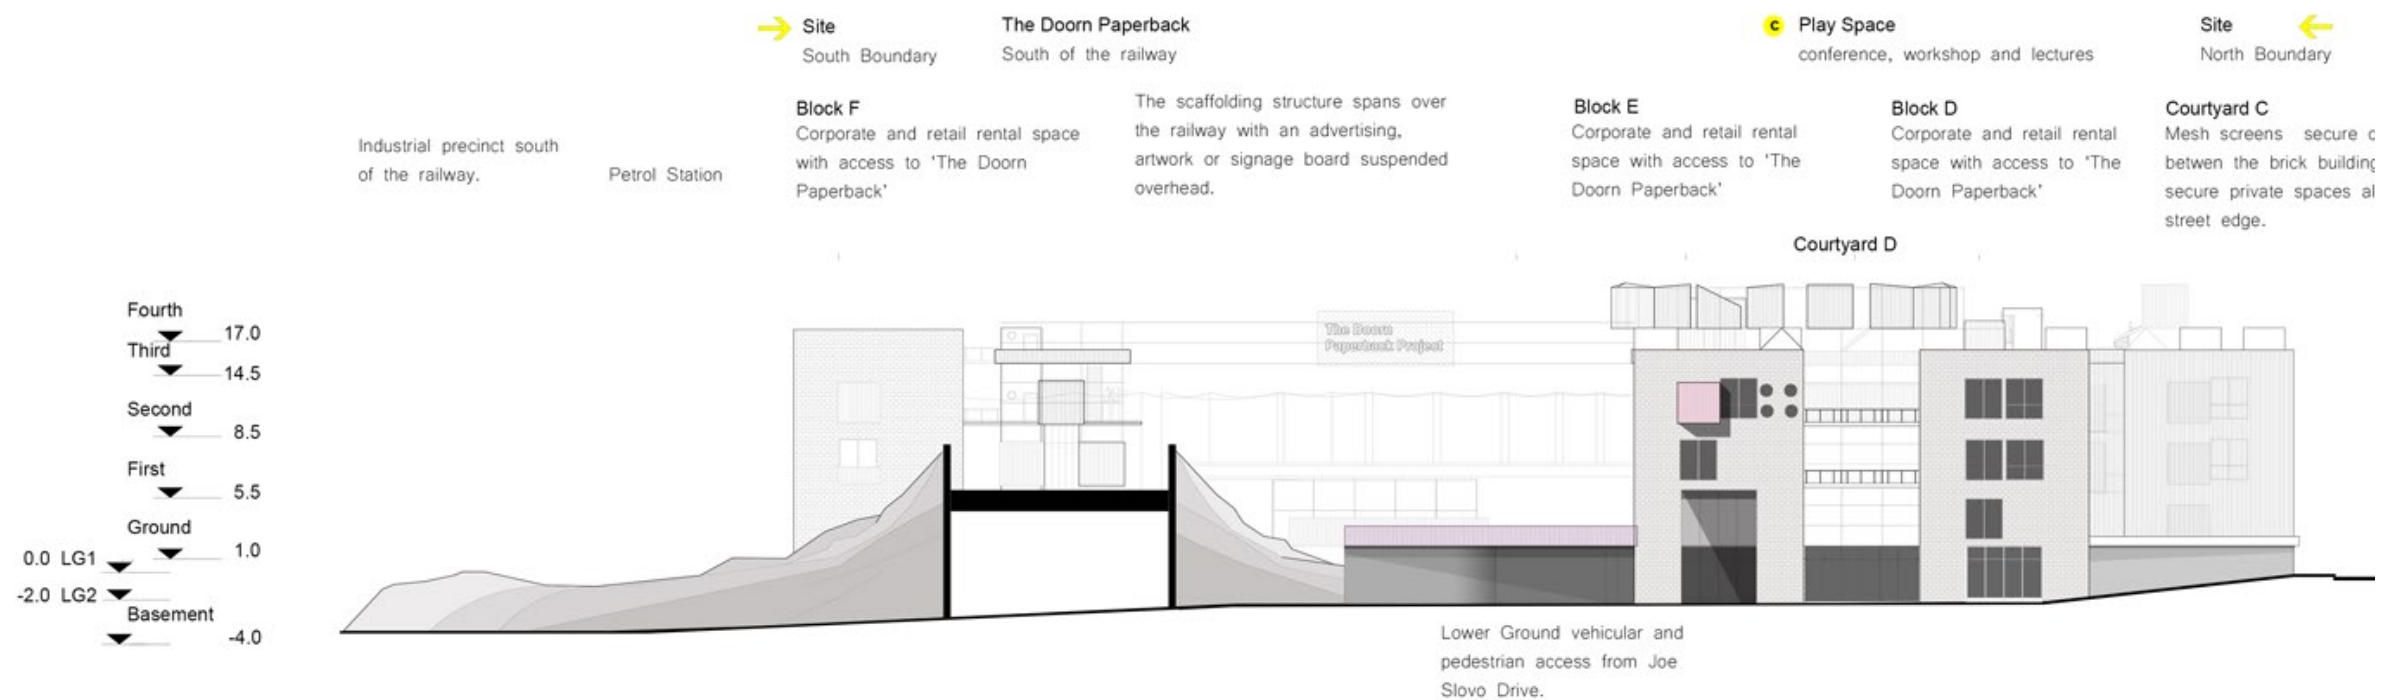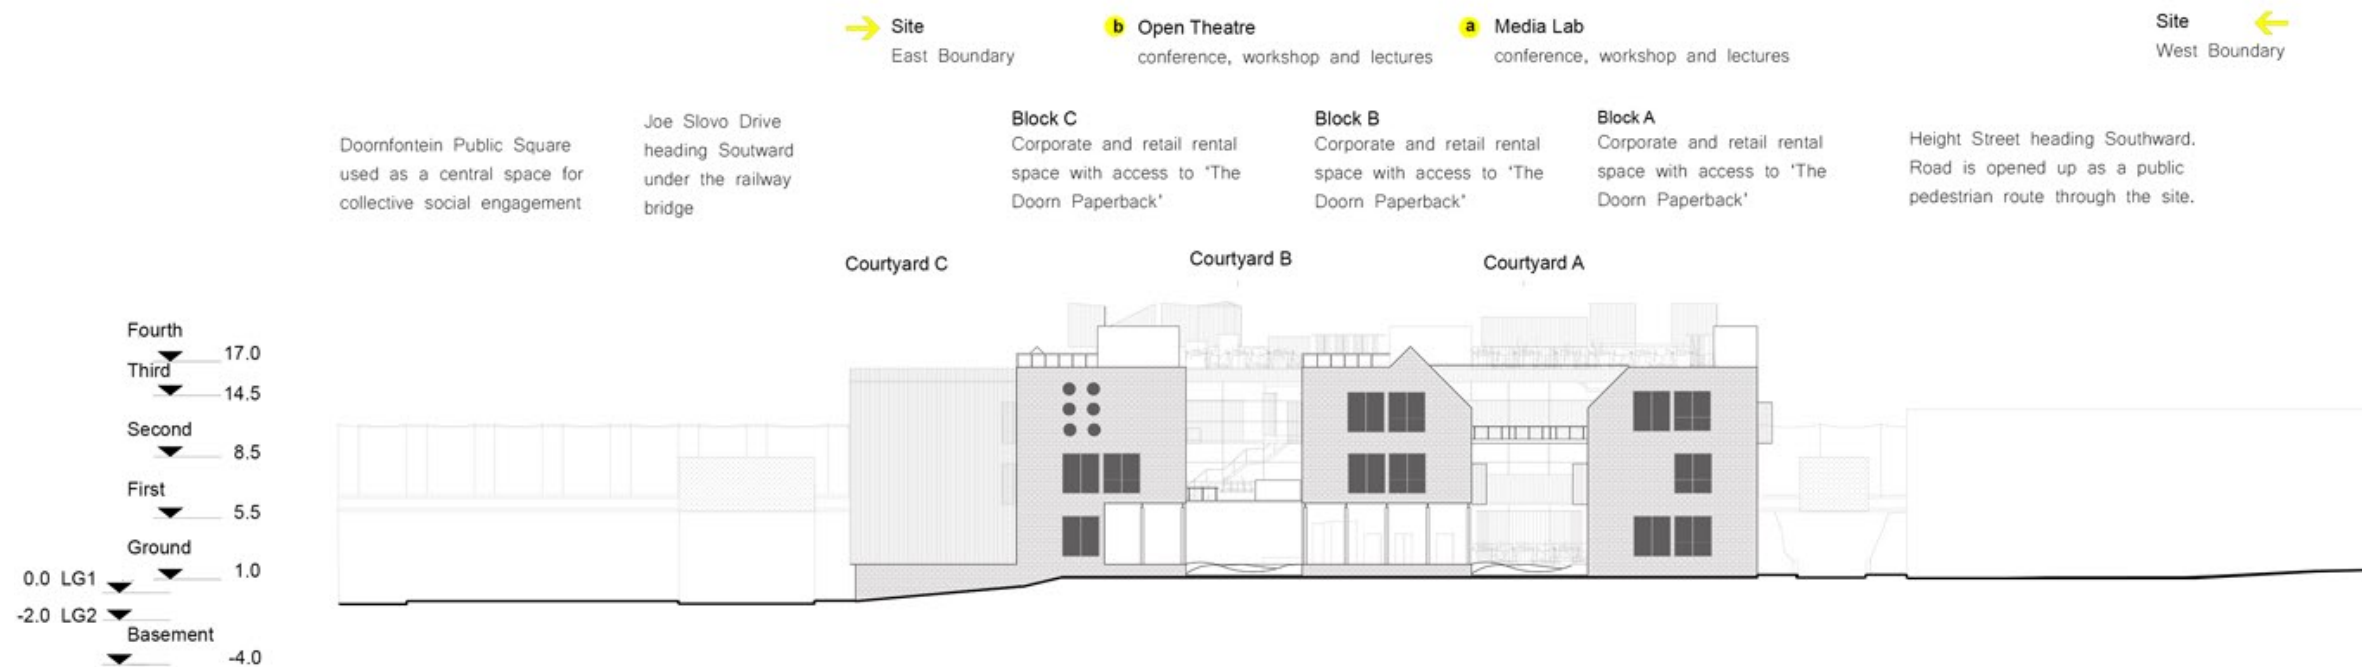

South Elevation

South facade from the petrol station showing the buildings relationship to Height Street. This elevation shows the back of the building onlooking the industrial area.

 

→ Site
West Boundary

b Open Theatre
conference, workshop and lectures

a Media Lab
conference, workshop and lectures

The Doorn Paperback
View from the south

Site
← East Boundary

Existing residential building to be refurbished.

Height Street heading Northward.
Road is opened up as a public pedestrian route through the site.

Block G
Corporate and retail rental space with access to 'The Doorn Paperback'

Block F
Corporate and retail rental space with access to 'The Doorn Paperback'

Block E
Corporate and retail rental space with access to 'The Doorn Paperback'

Joe Slovo Drive heading Northward under the railway bridge

