


Gwigwi Mrwebi Str.

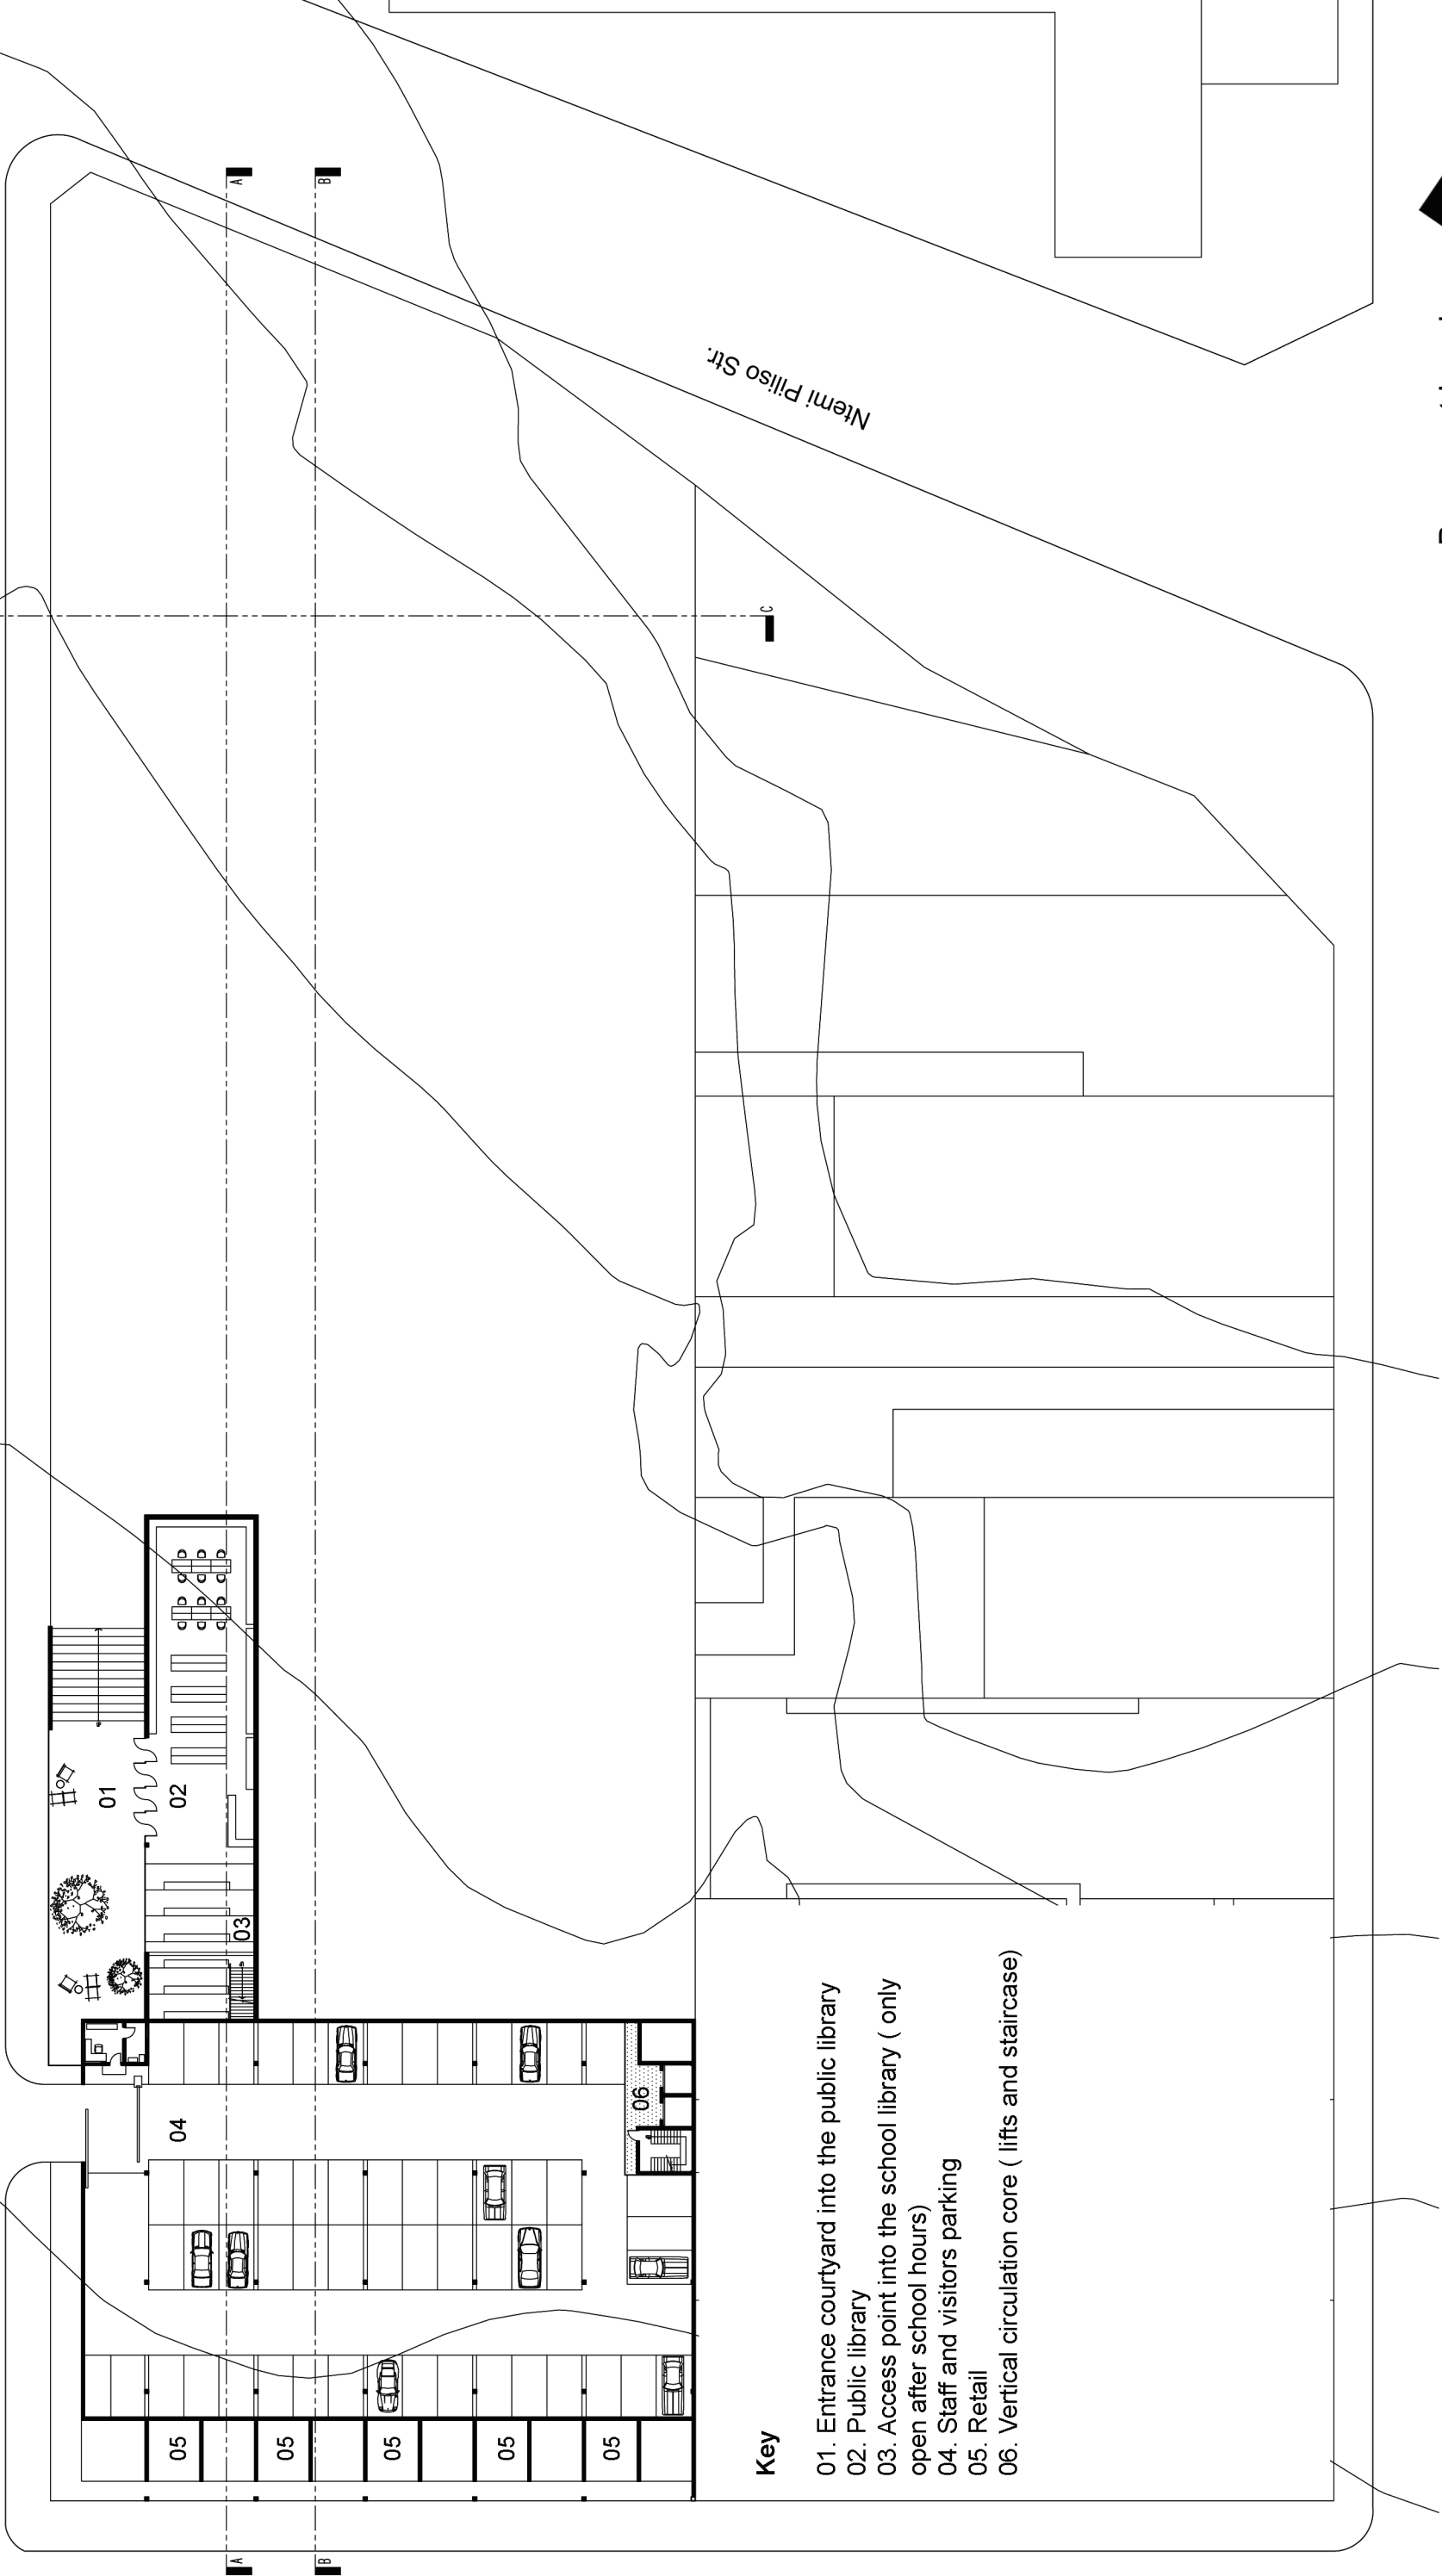

Key

- 01. Entrance courtyard into the public library
- 02. Public library
- 03. Access point into the school library (only open after school hours)
- 04. Staff and visitors parking
- 05. Retail
- 06. Vertical circulation core (lifts and staircase)

Basement Level
Scale 1:500

