

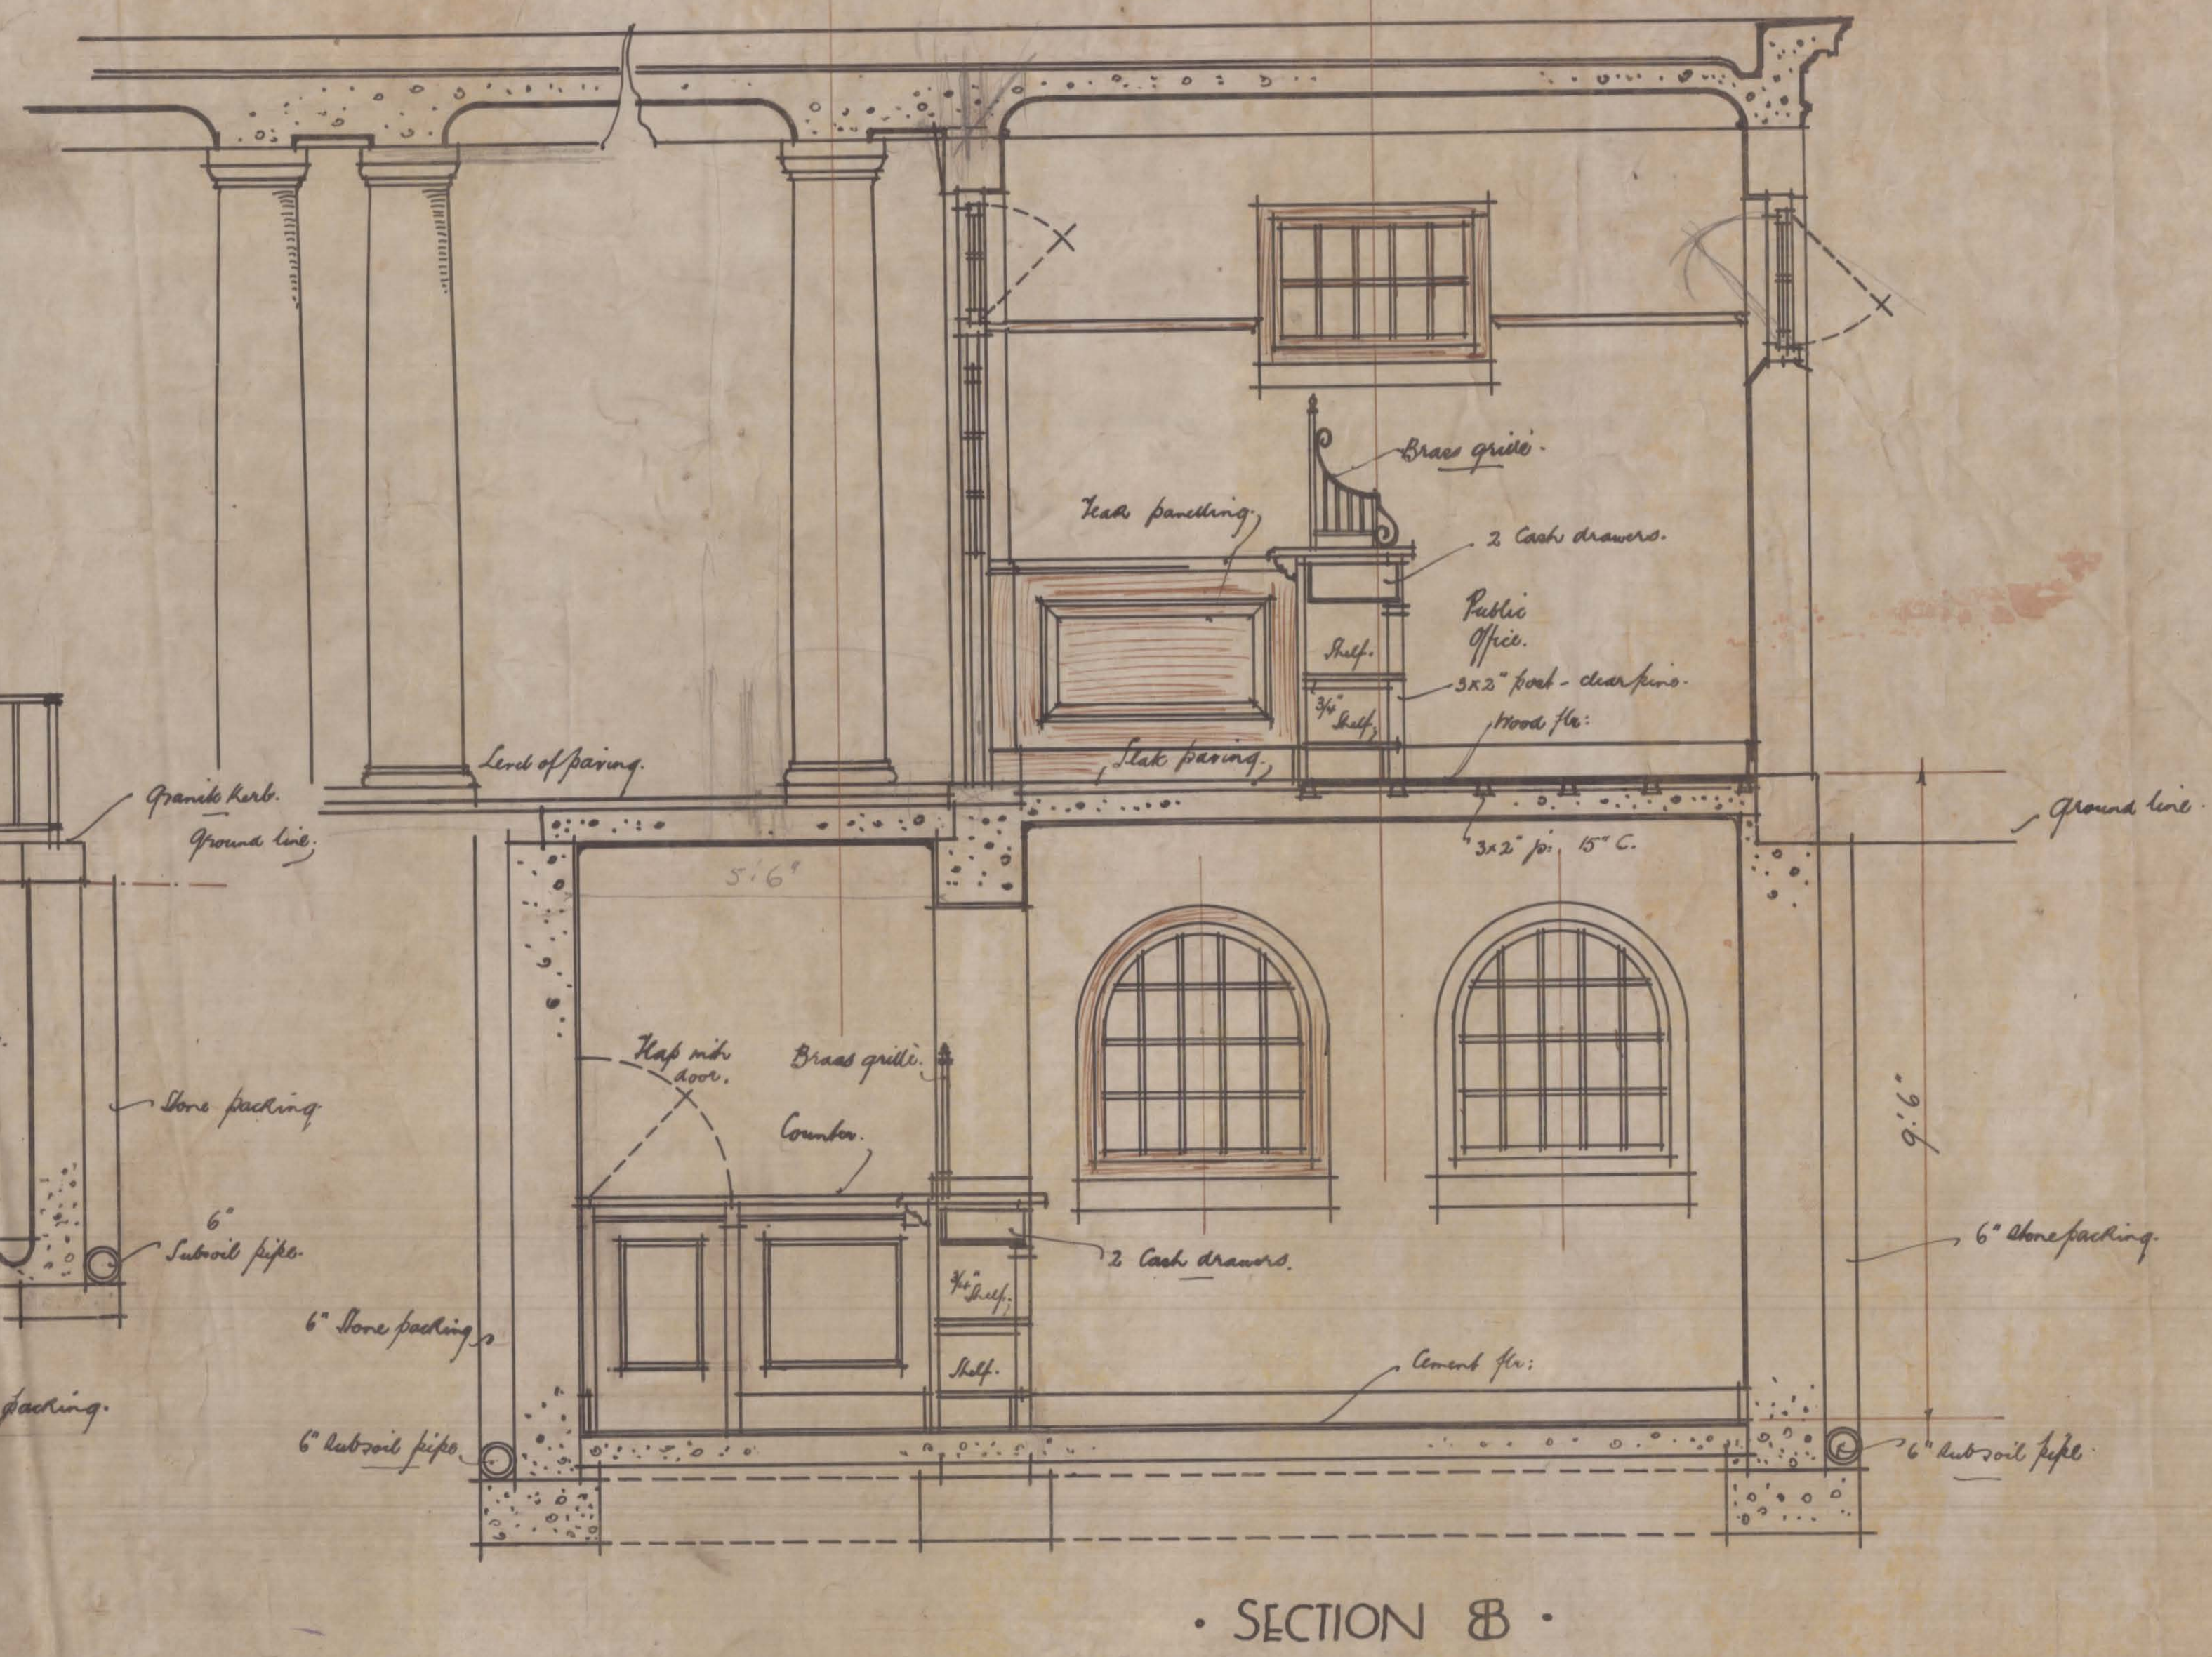
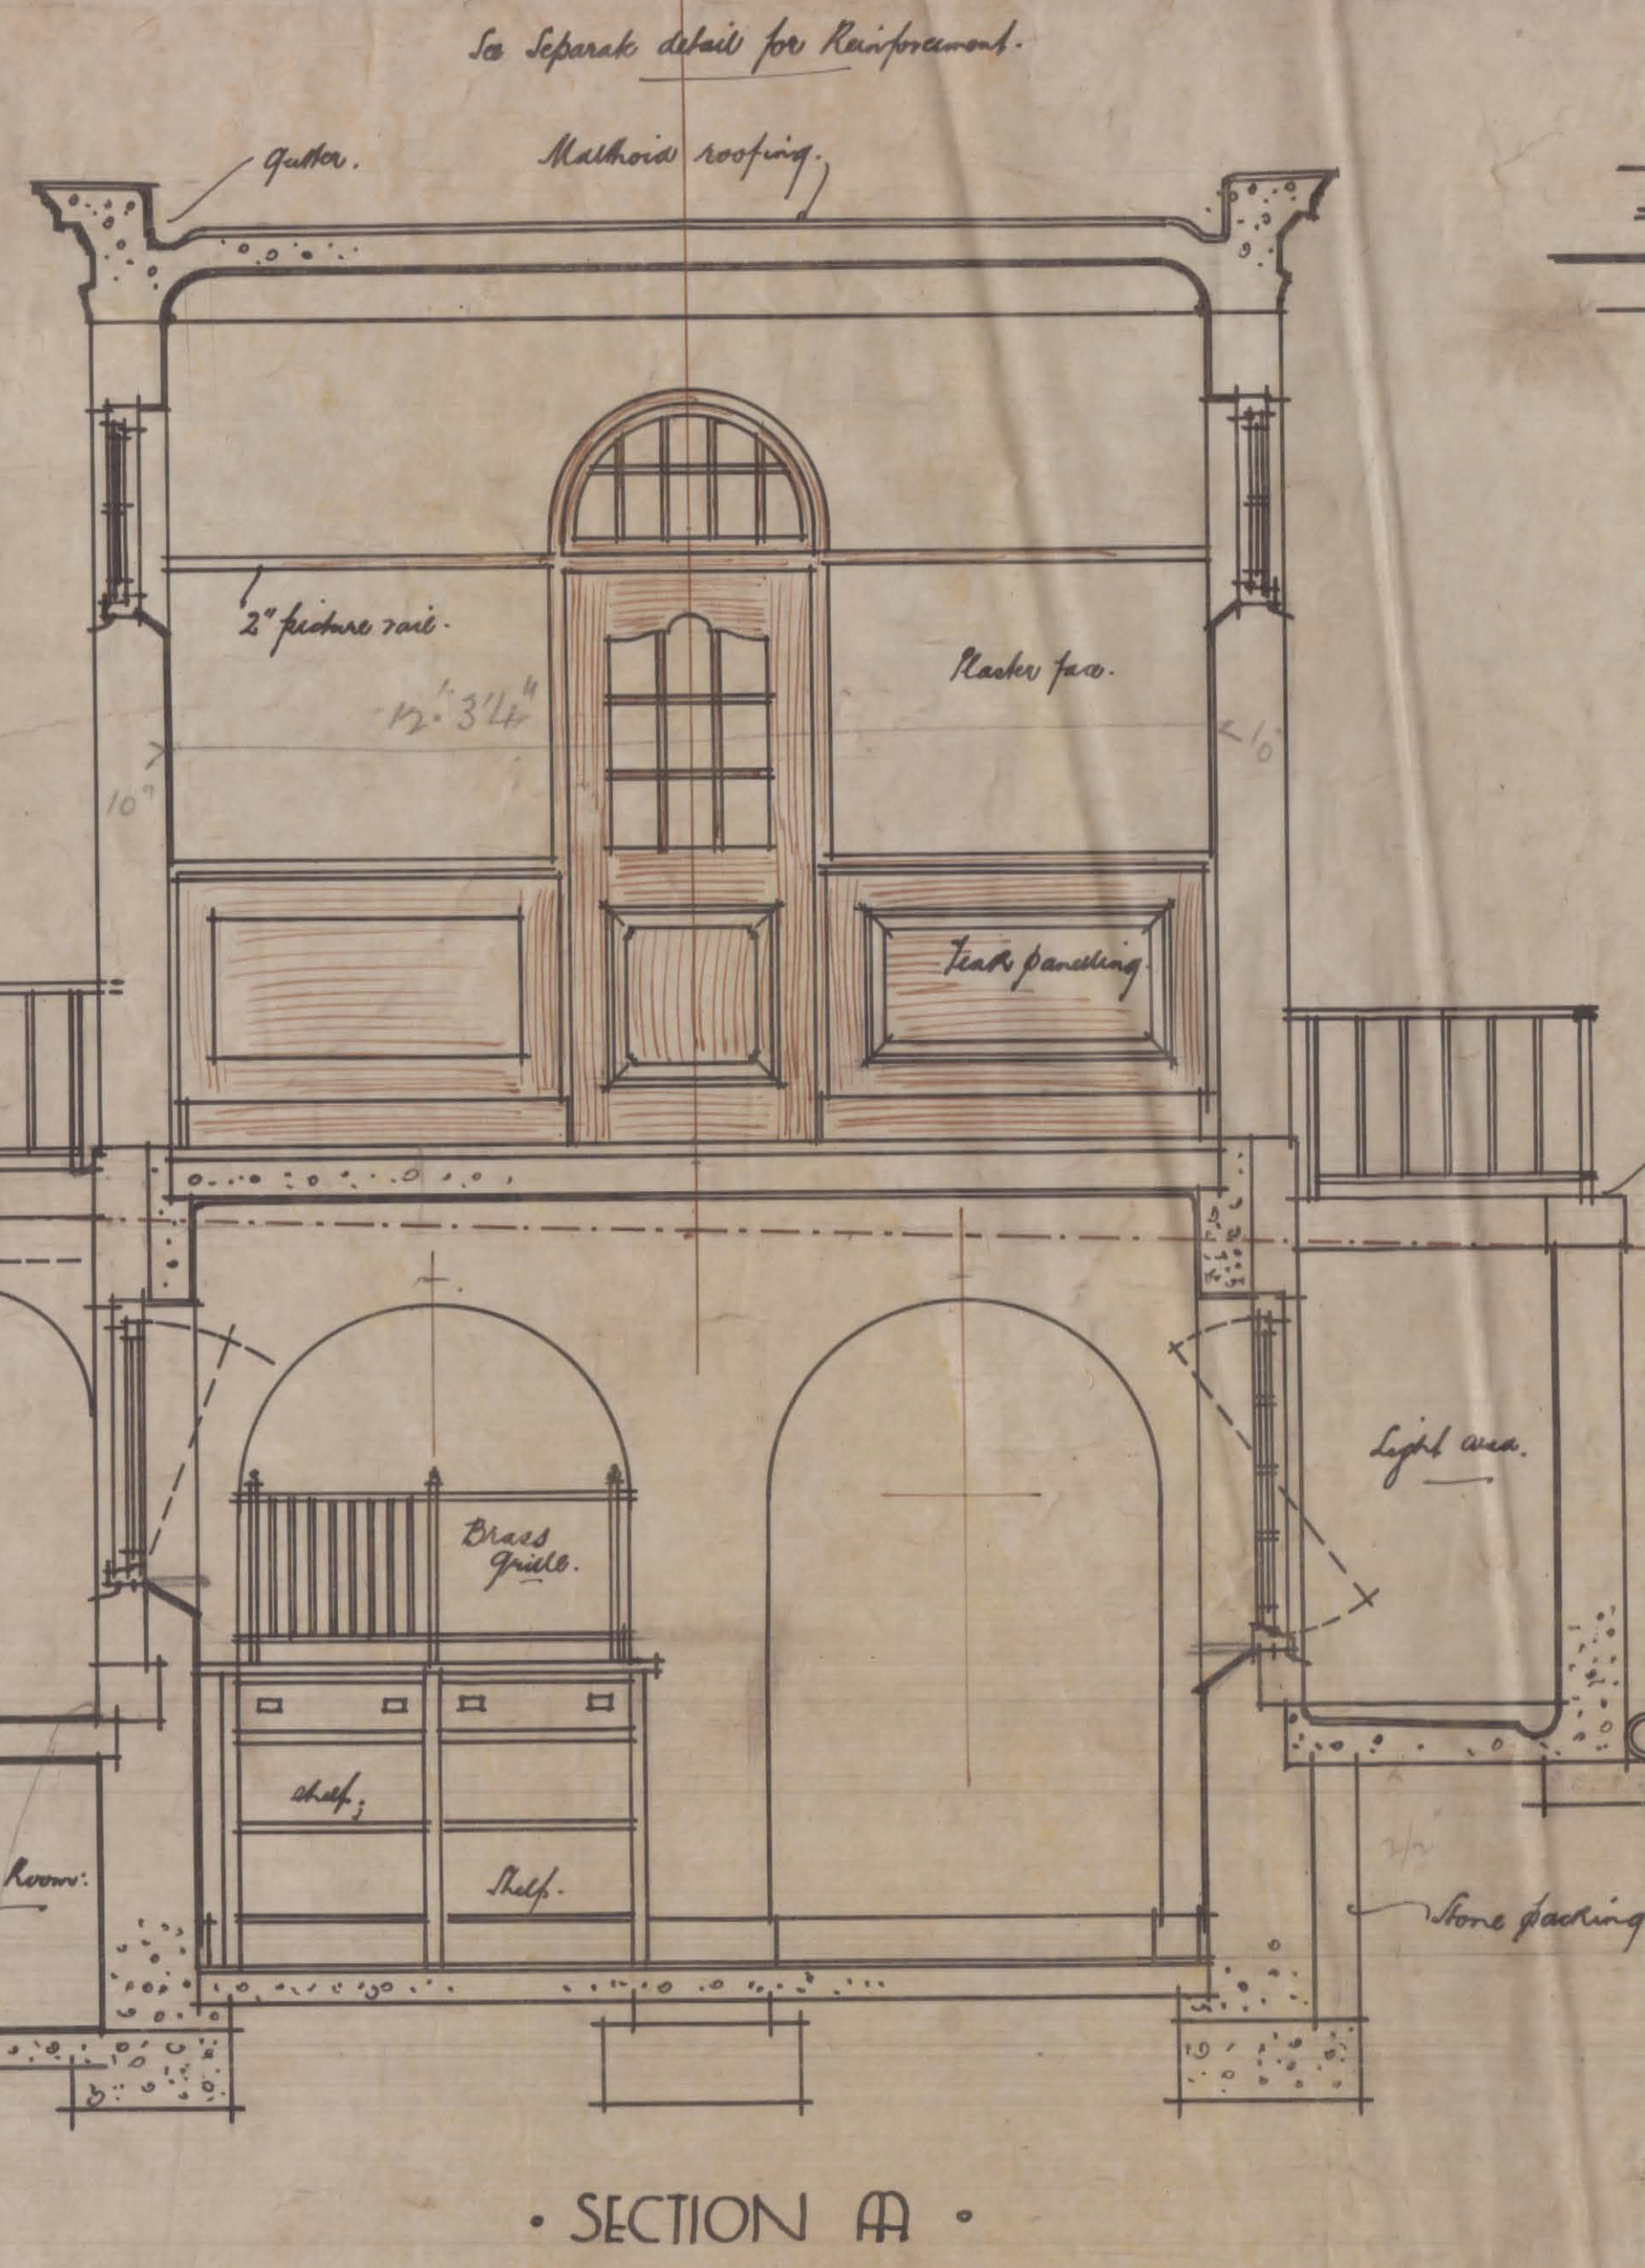
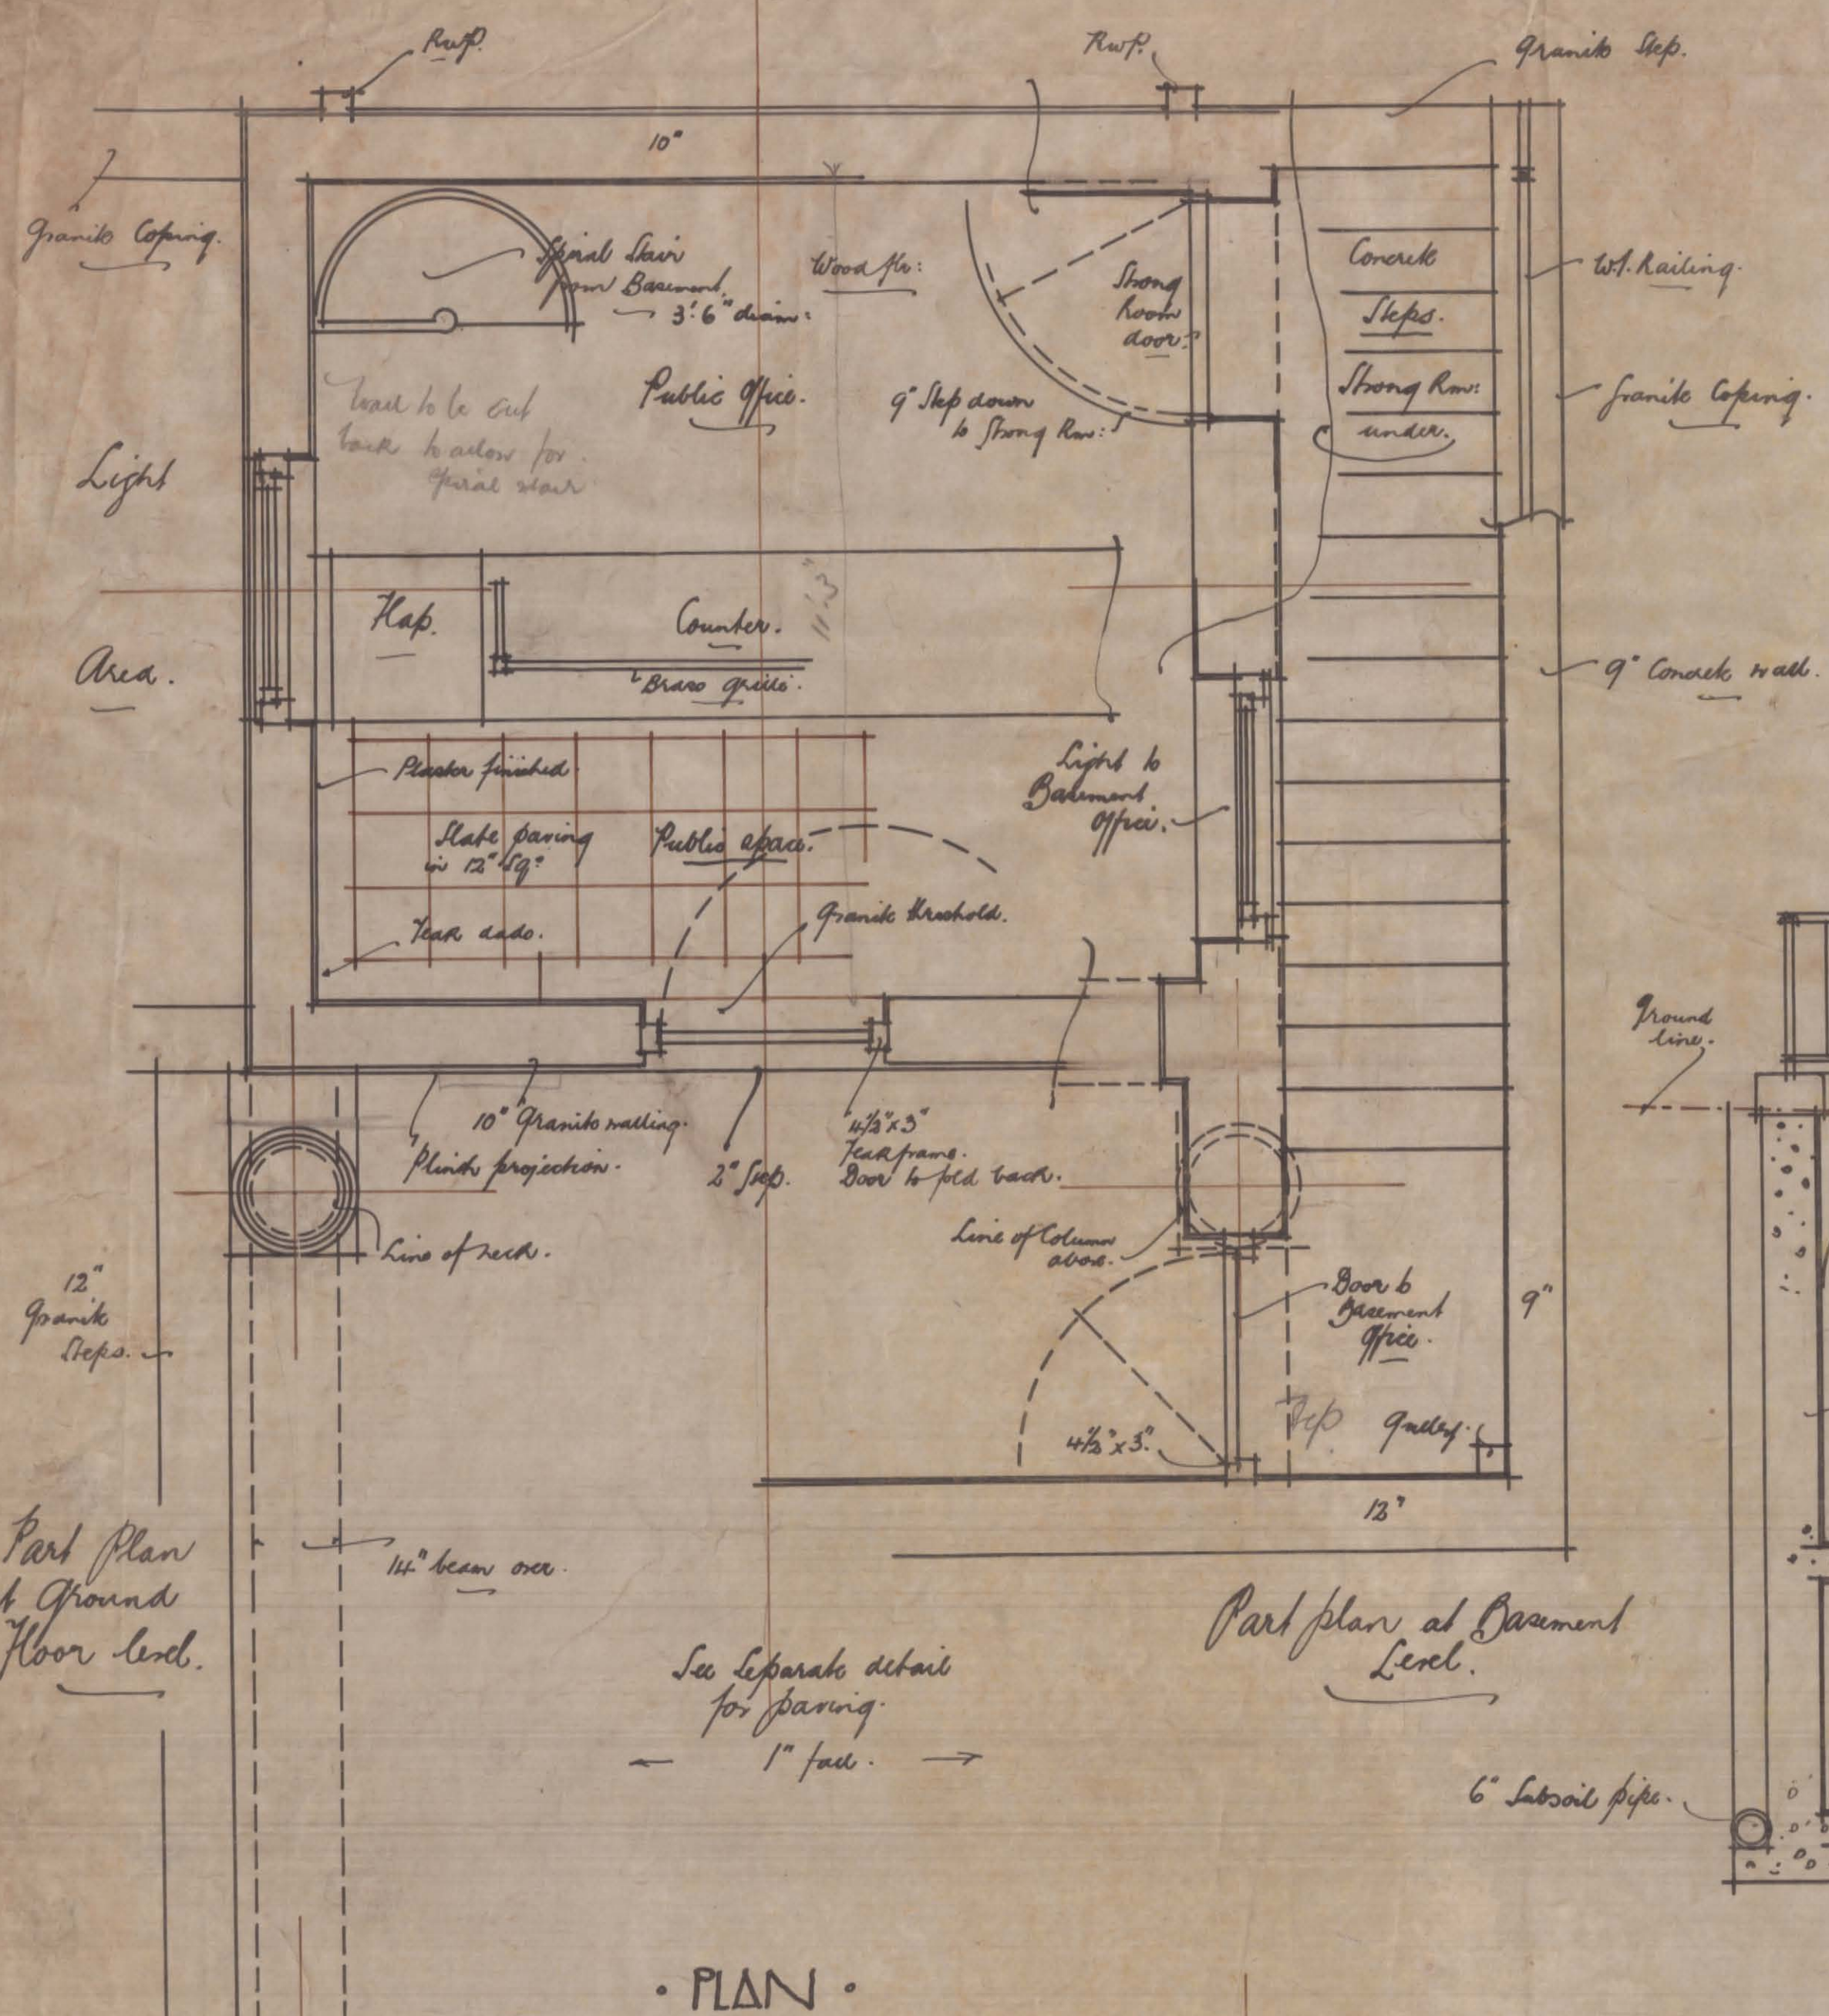
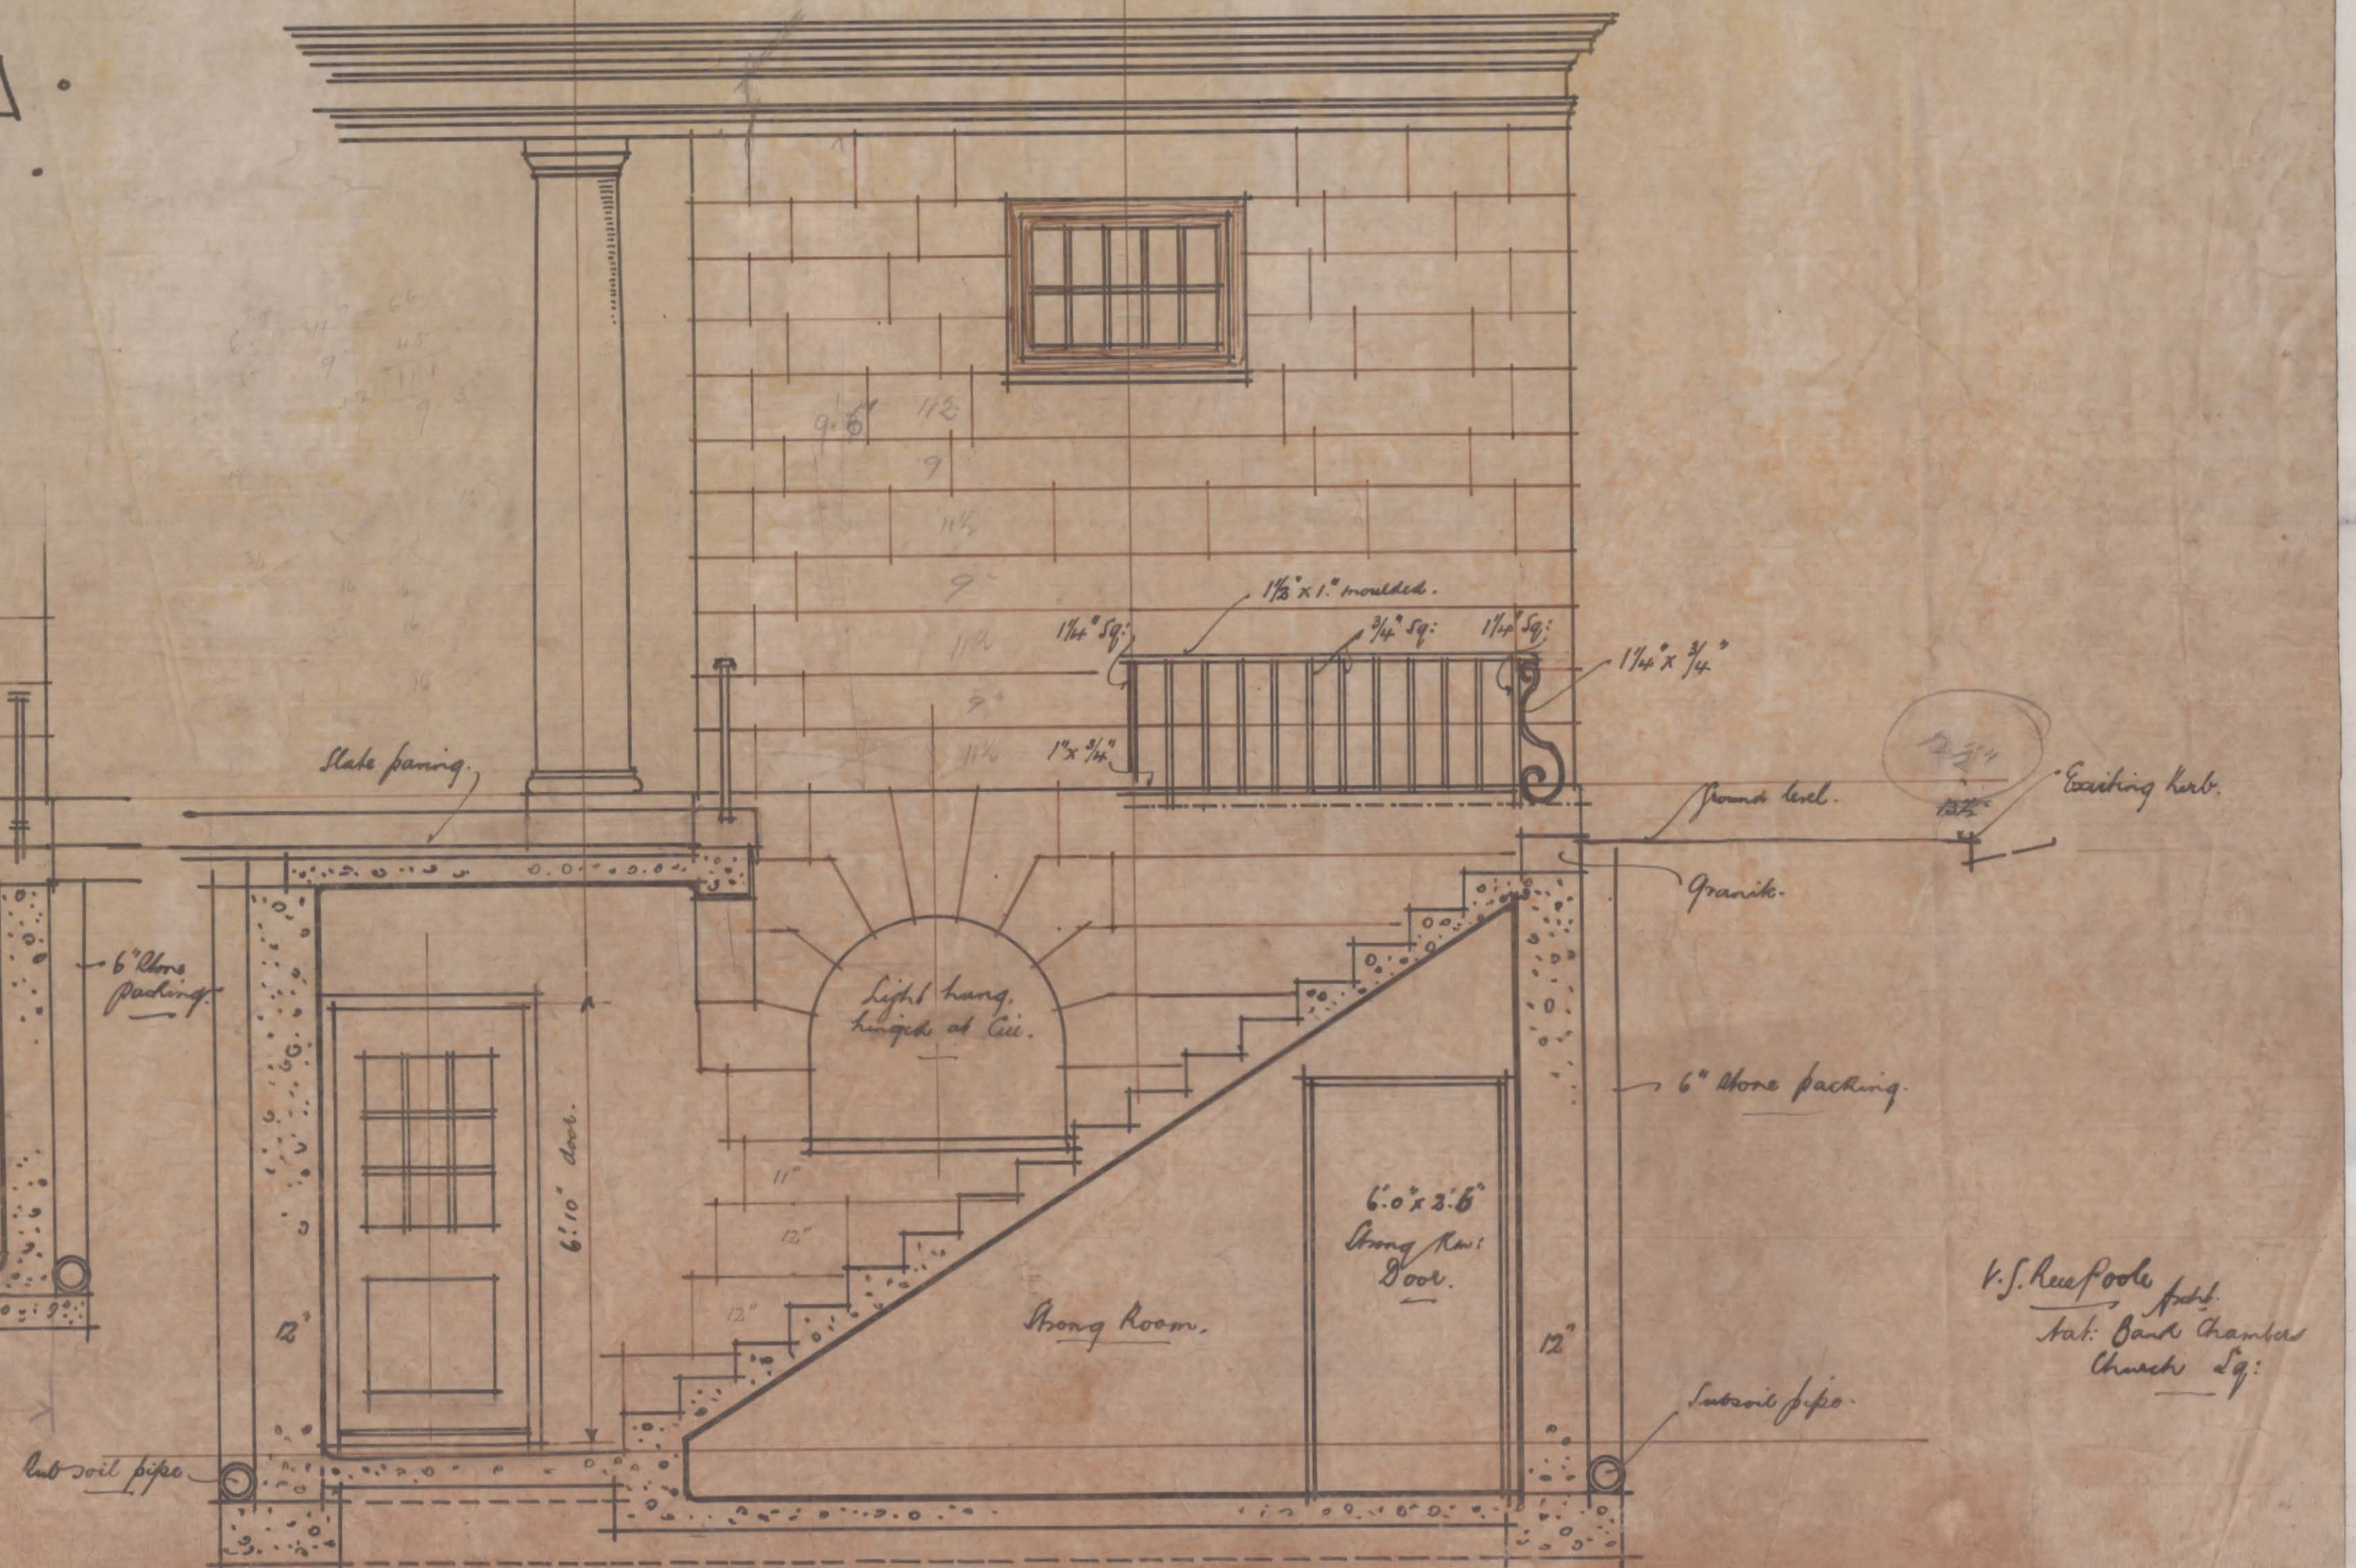


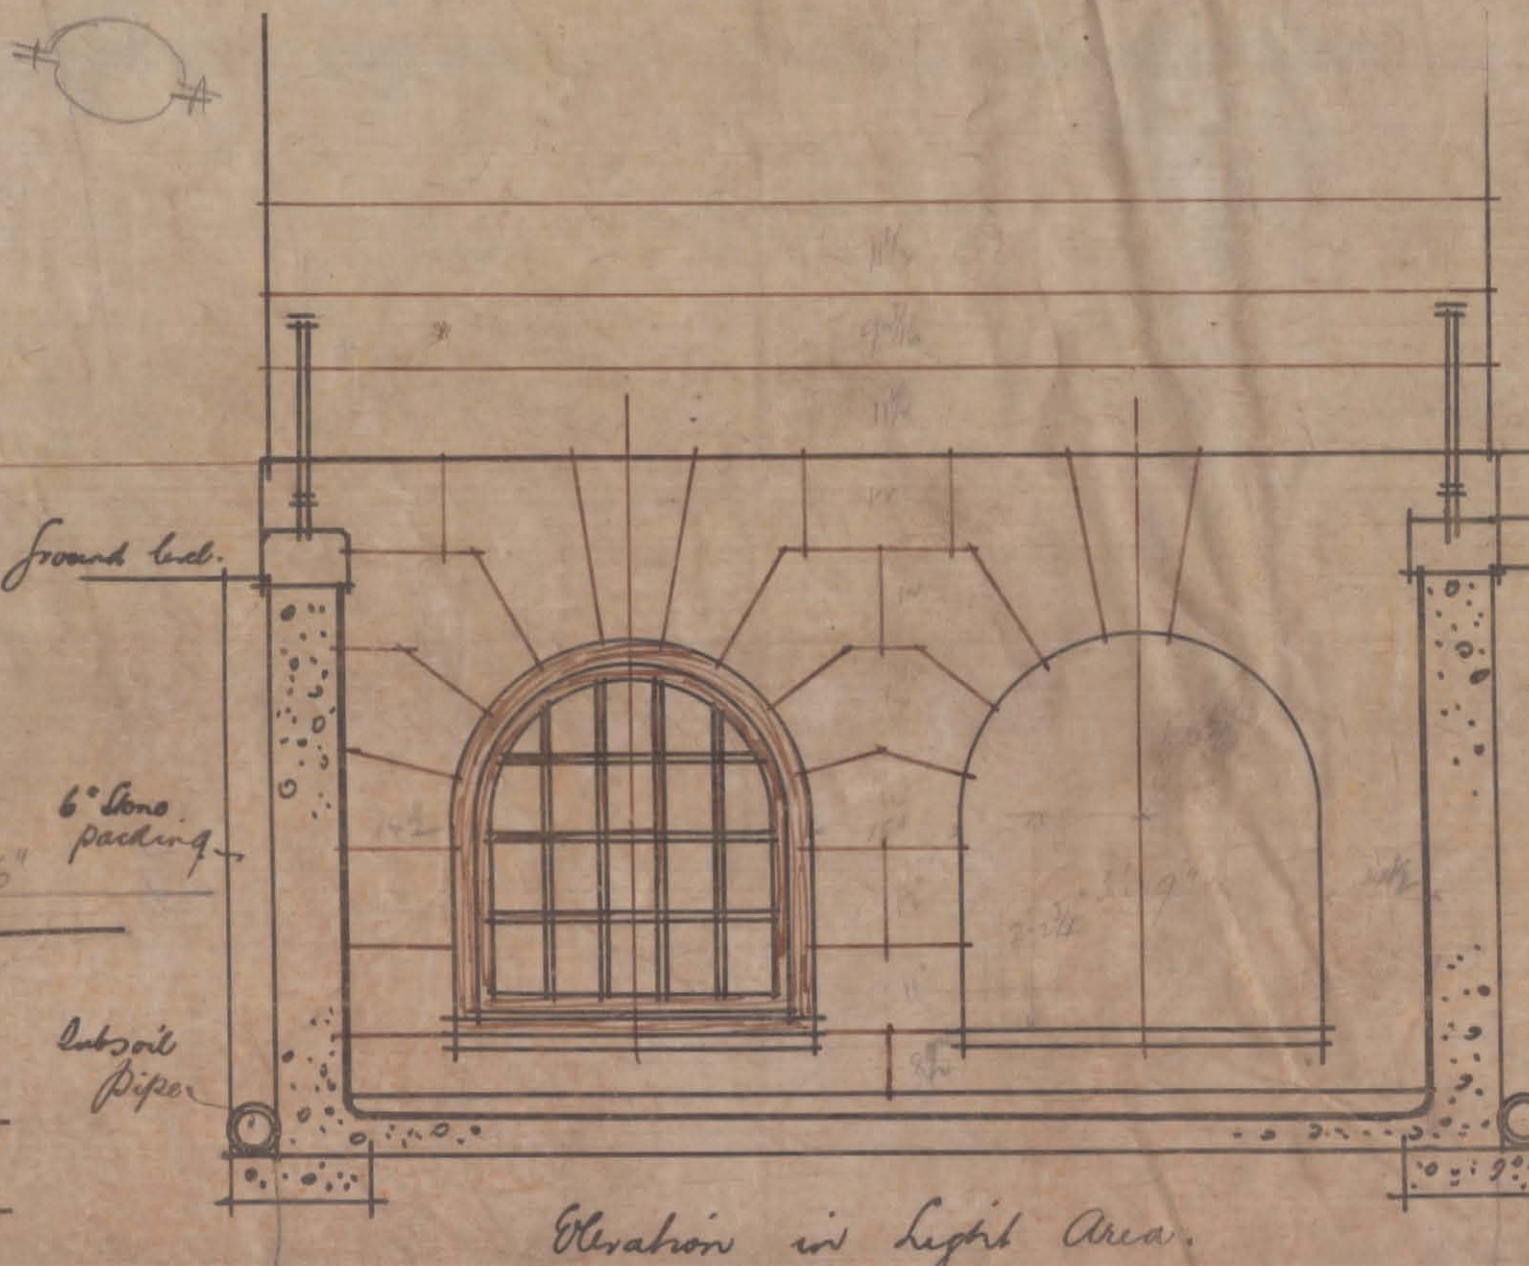

CHURCH SQ. PRETORIA.
 PAVILION ON EAST ISLAND.
 HALF INCH SCALE.
 Drawing No. 2.

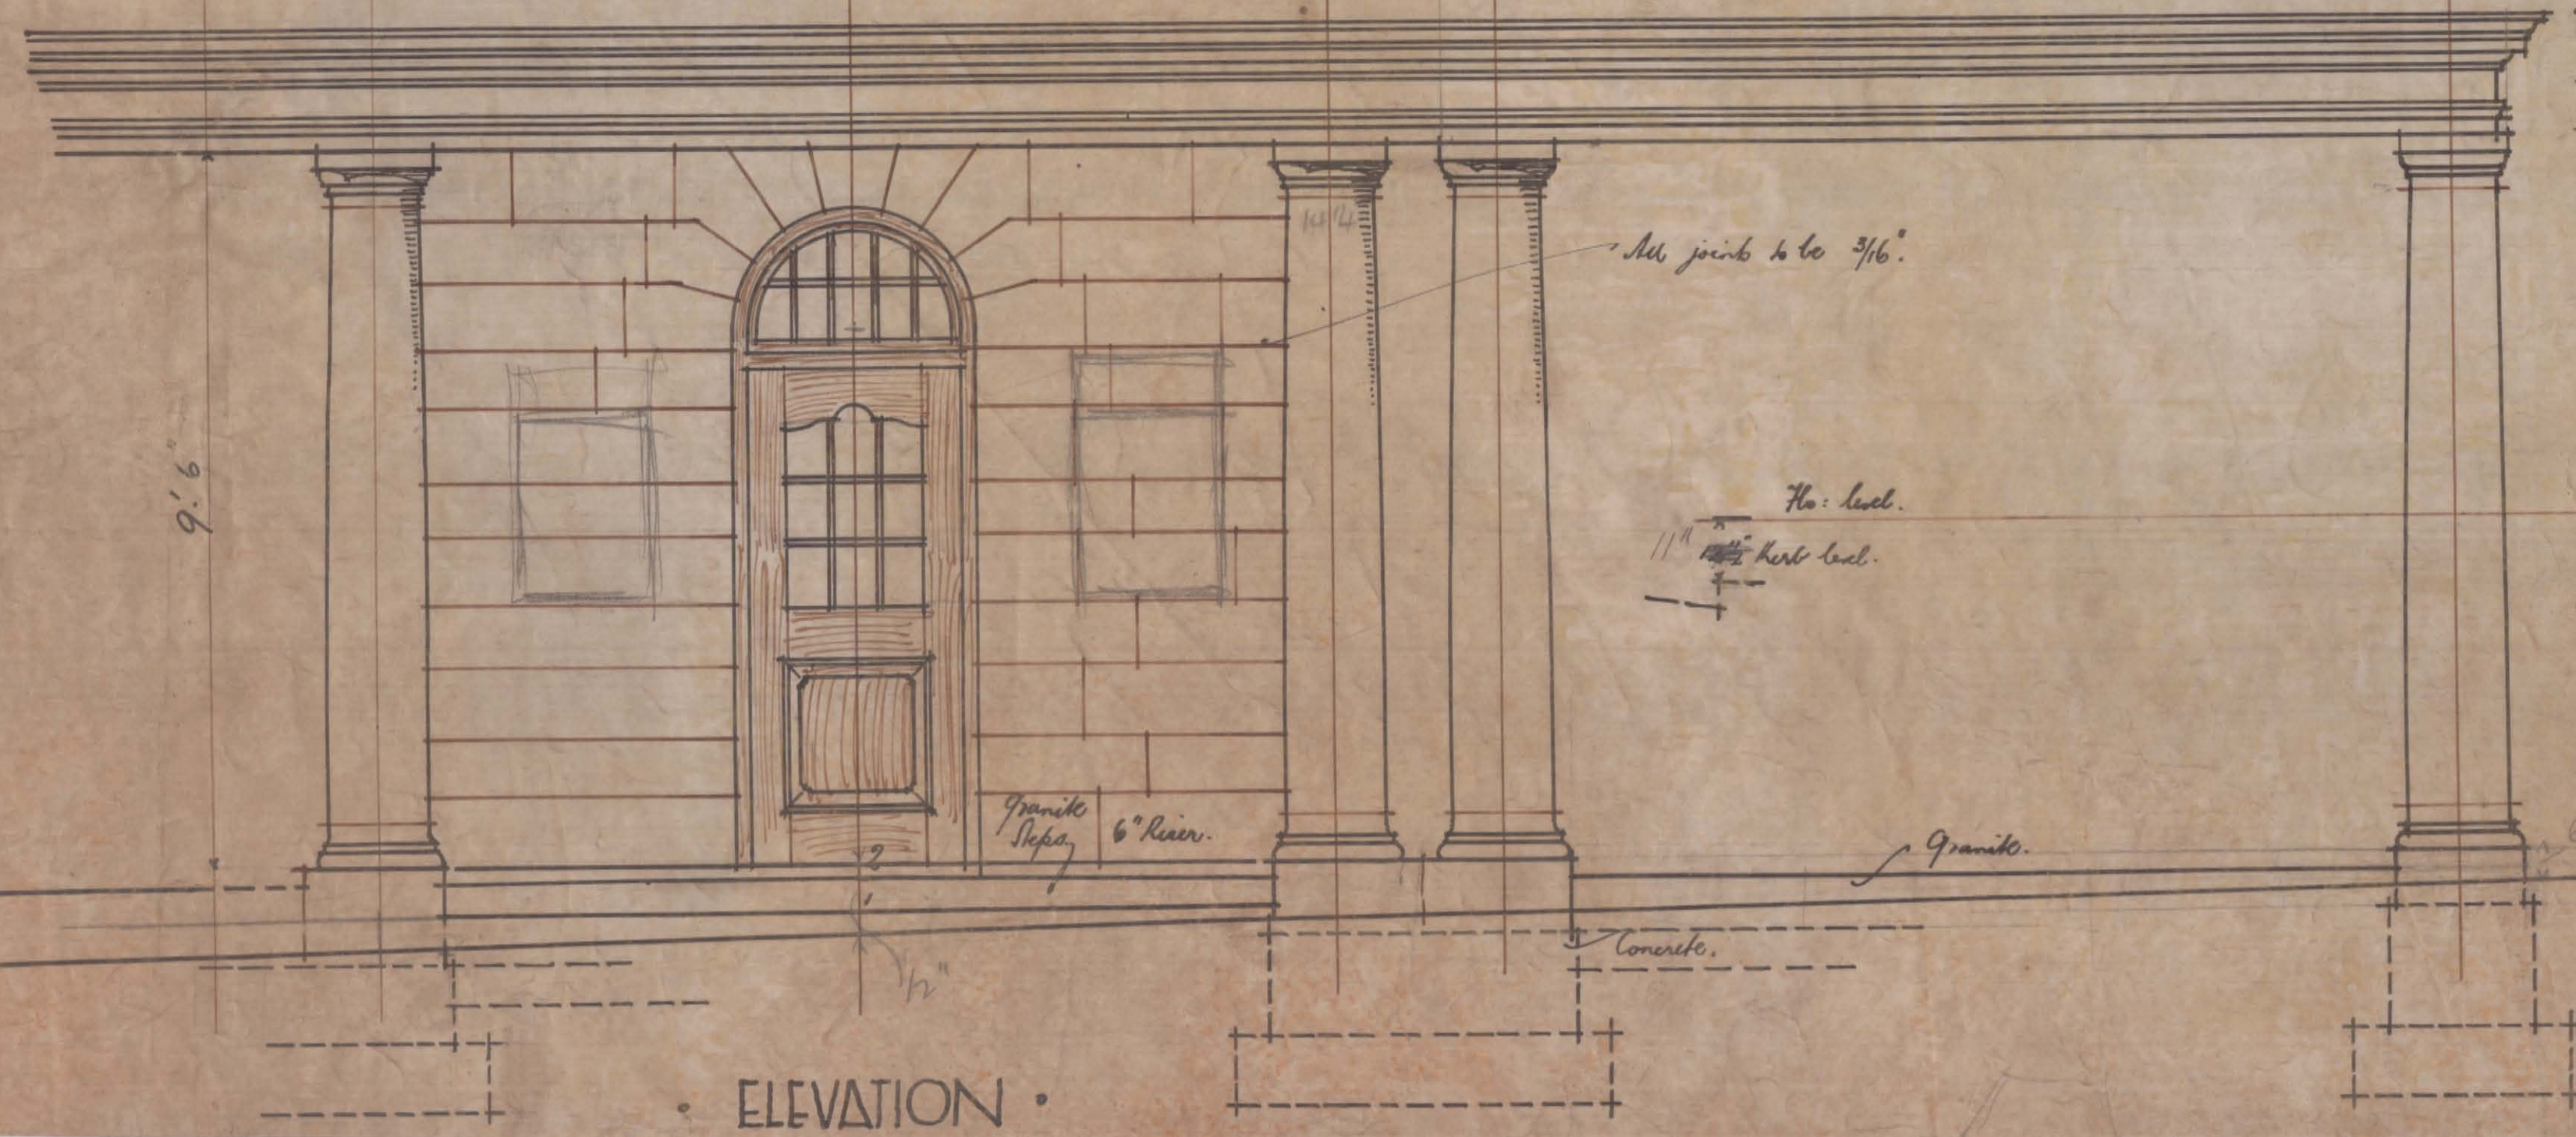

CHURCH SQUARE, PRETORIA
 PAVILION ON EAST ISLAND
 DRAWING NO. 2
 No. date
 V.S. Ranspook