


plan \_\_\_\_\_


# CHURCH

1/8th scale working drawings

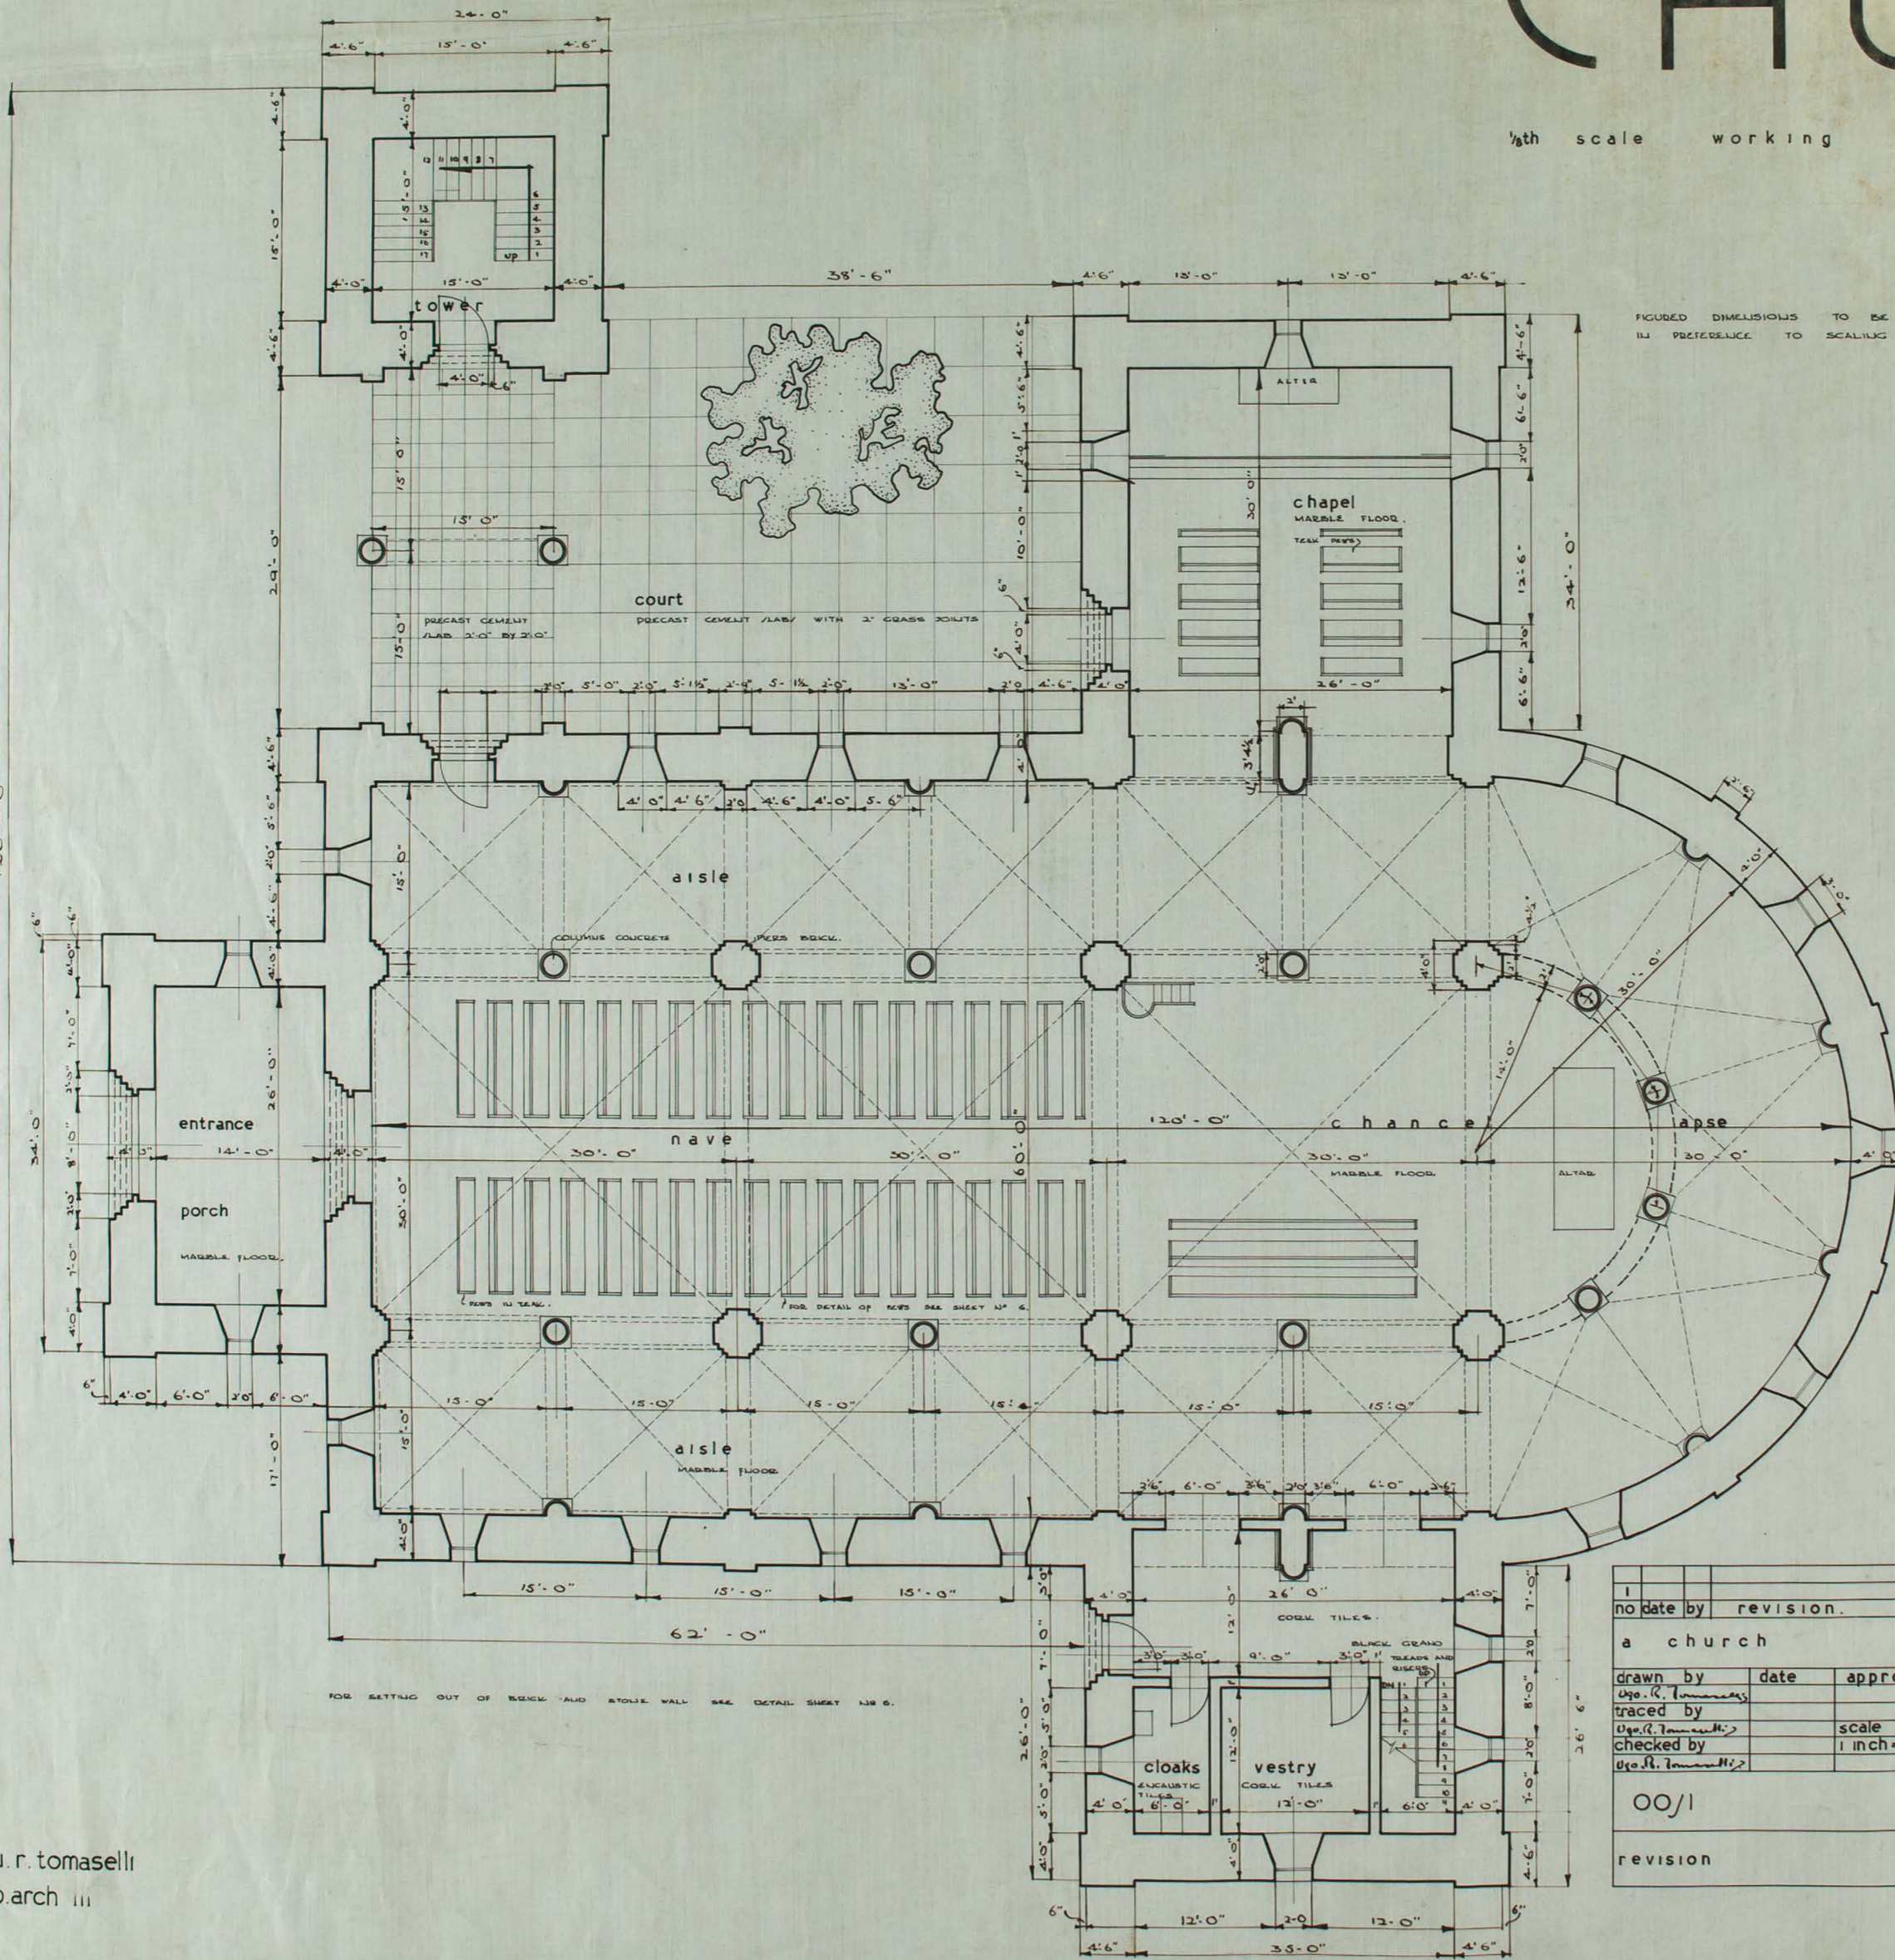


FOOTED DIMENSIONS TO BE TAKEN IN PREFERENCE TO SCALING

basement plan

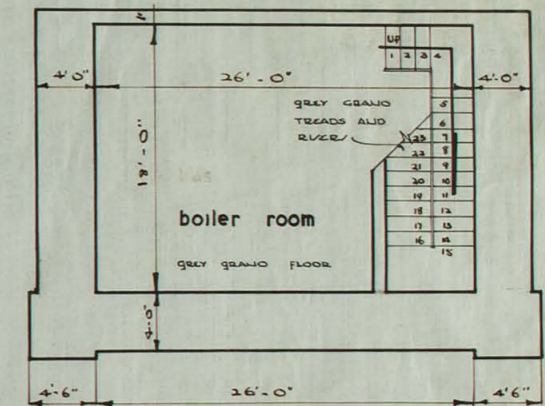

FOR SETTING OUT OF BOILER PLANT SEE ENGINEER'S DRAWING.

plan of transept

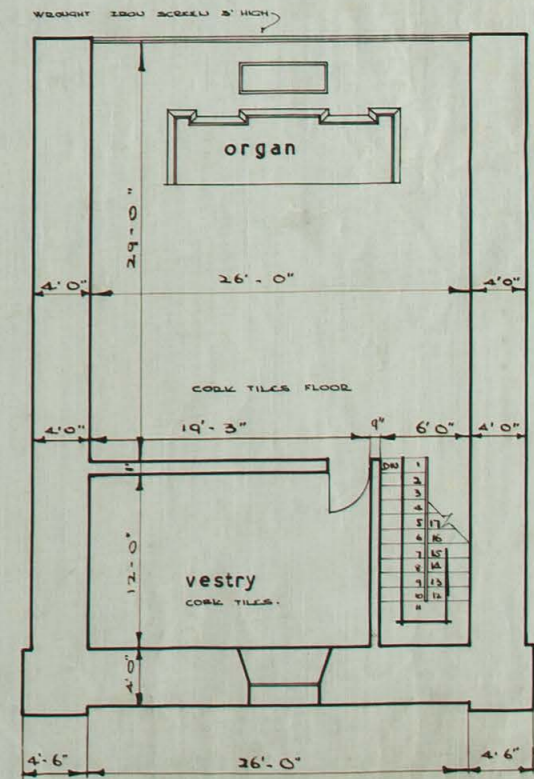

no	date	revision
1		

a church

drawn by	date	approved
Ugo R. Tomaselli		
traced by		
checked by		

scale 1 inch = 8 feet.

00/1

revision

u. r. tomaselli  
b. arch III