


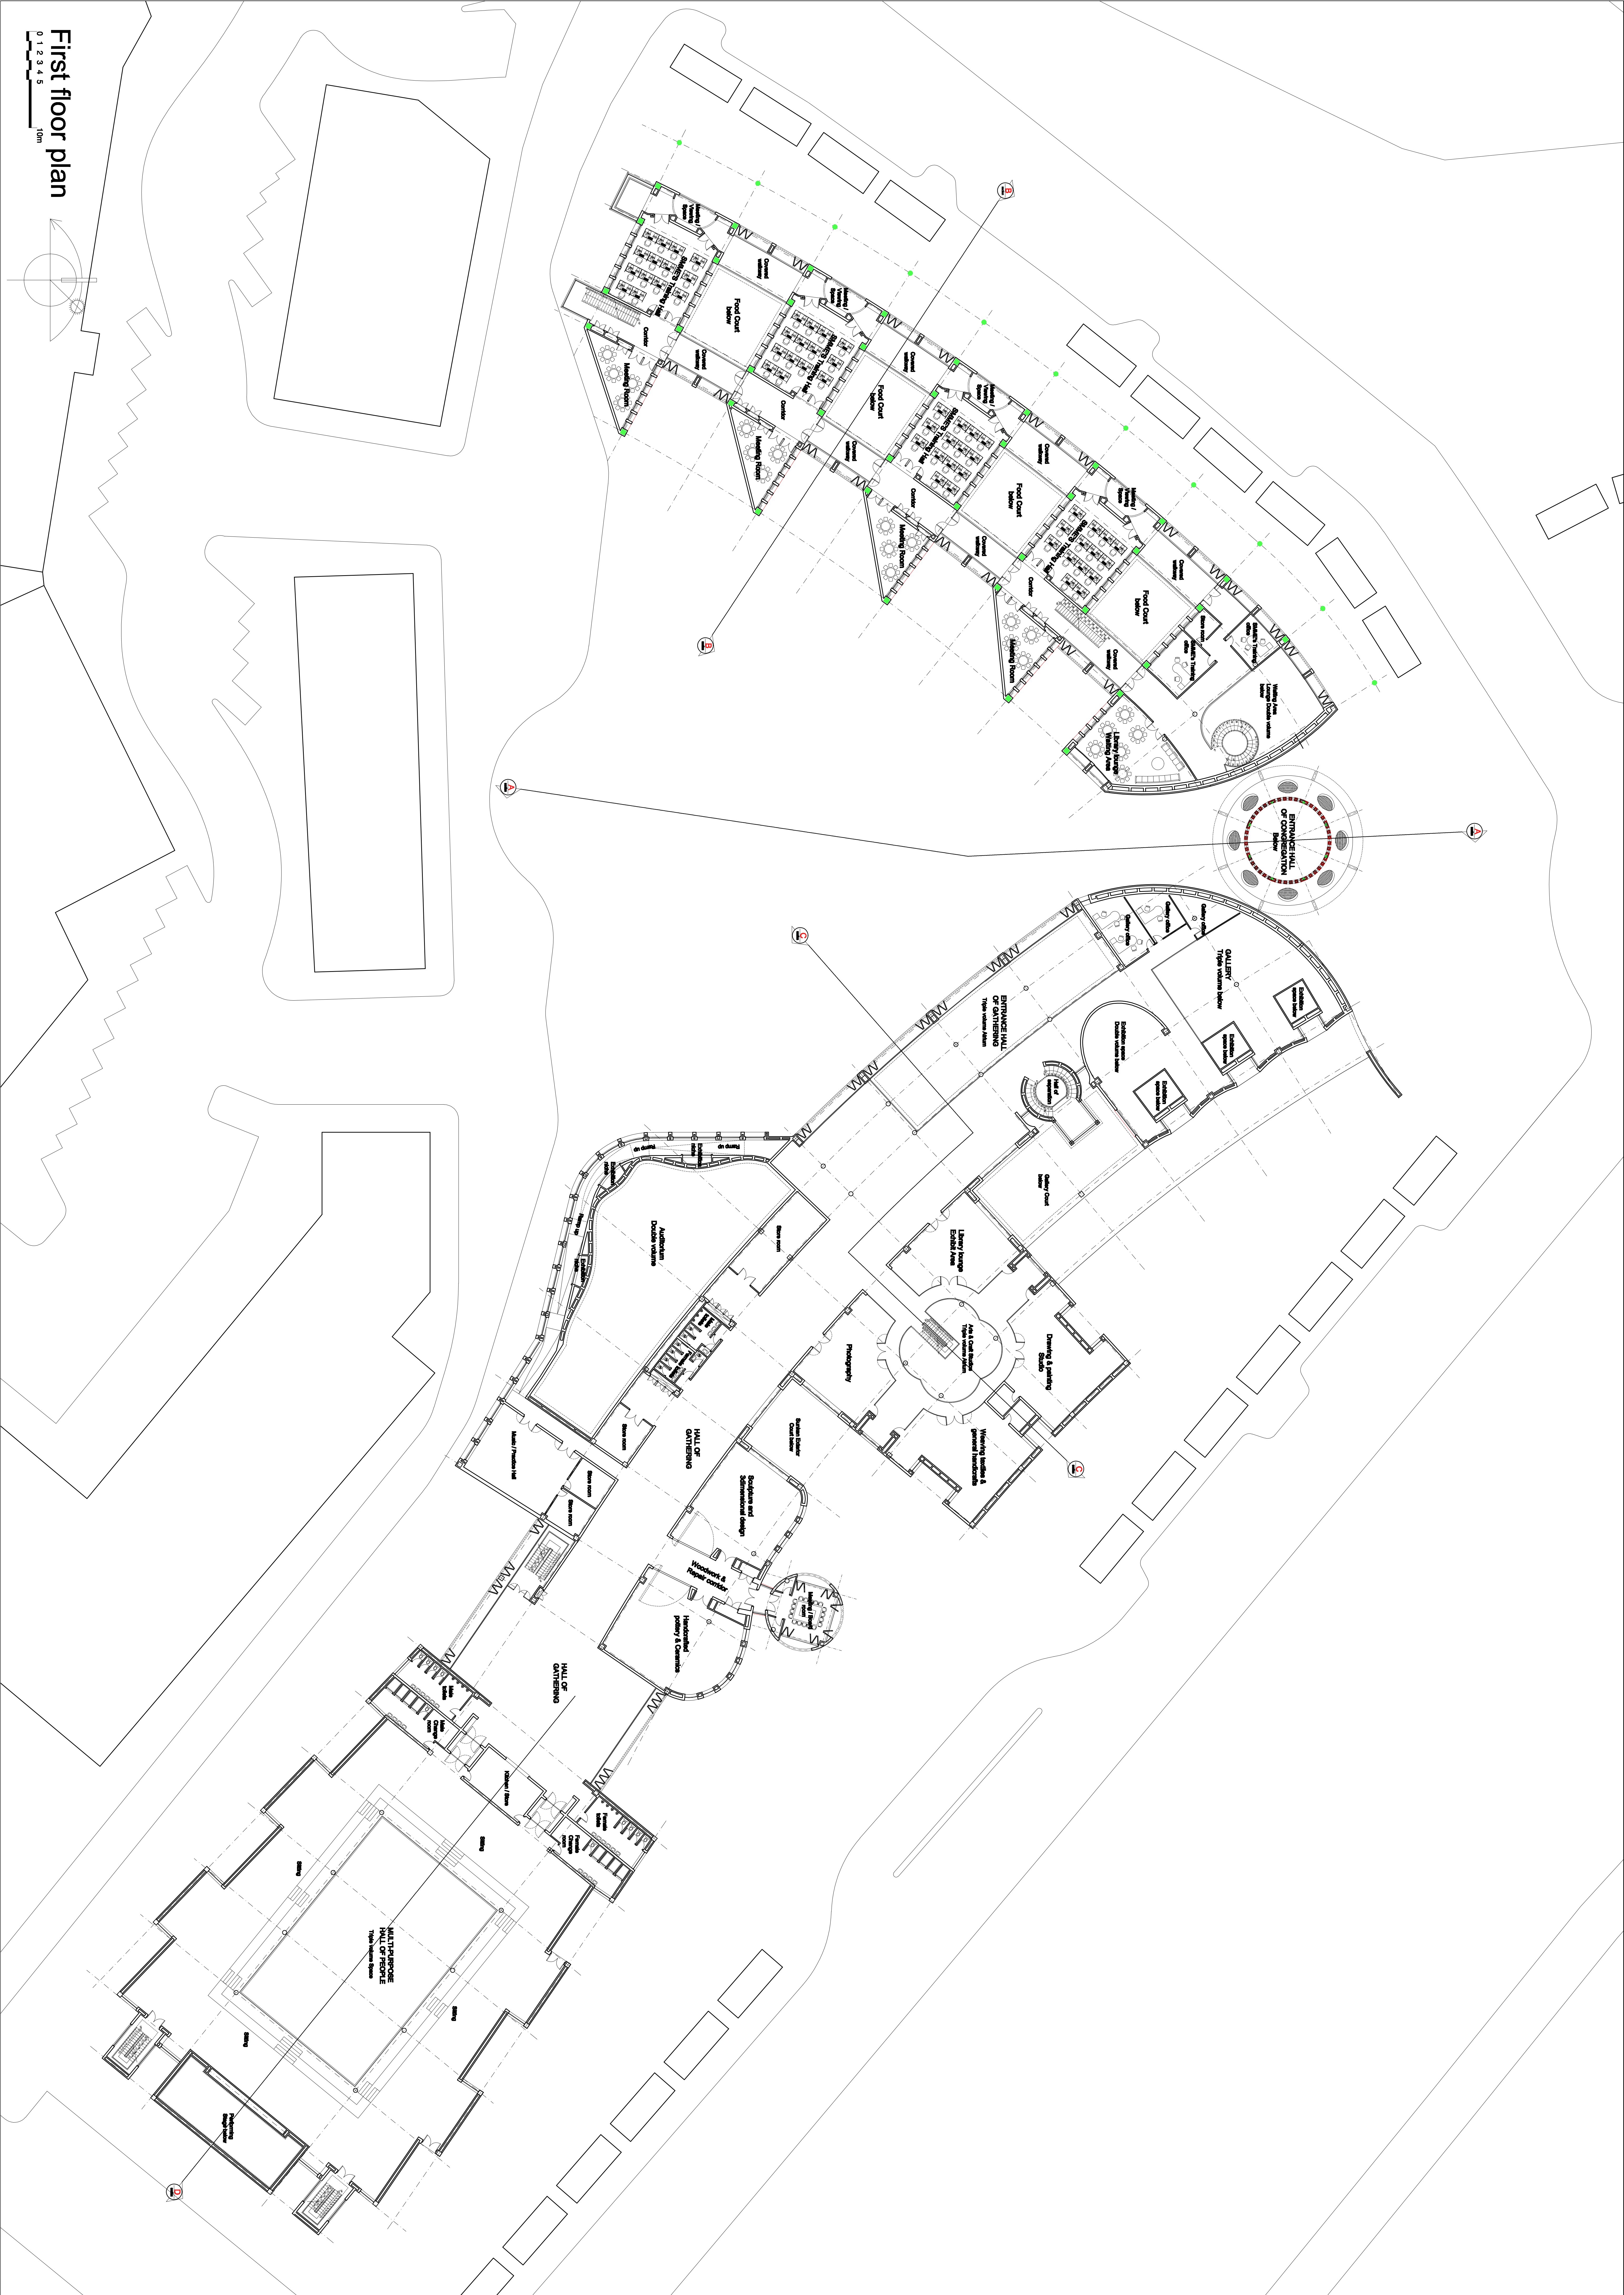

First floor plan

0 1 2 3 4 5

10m