
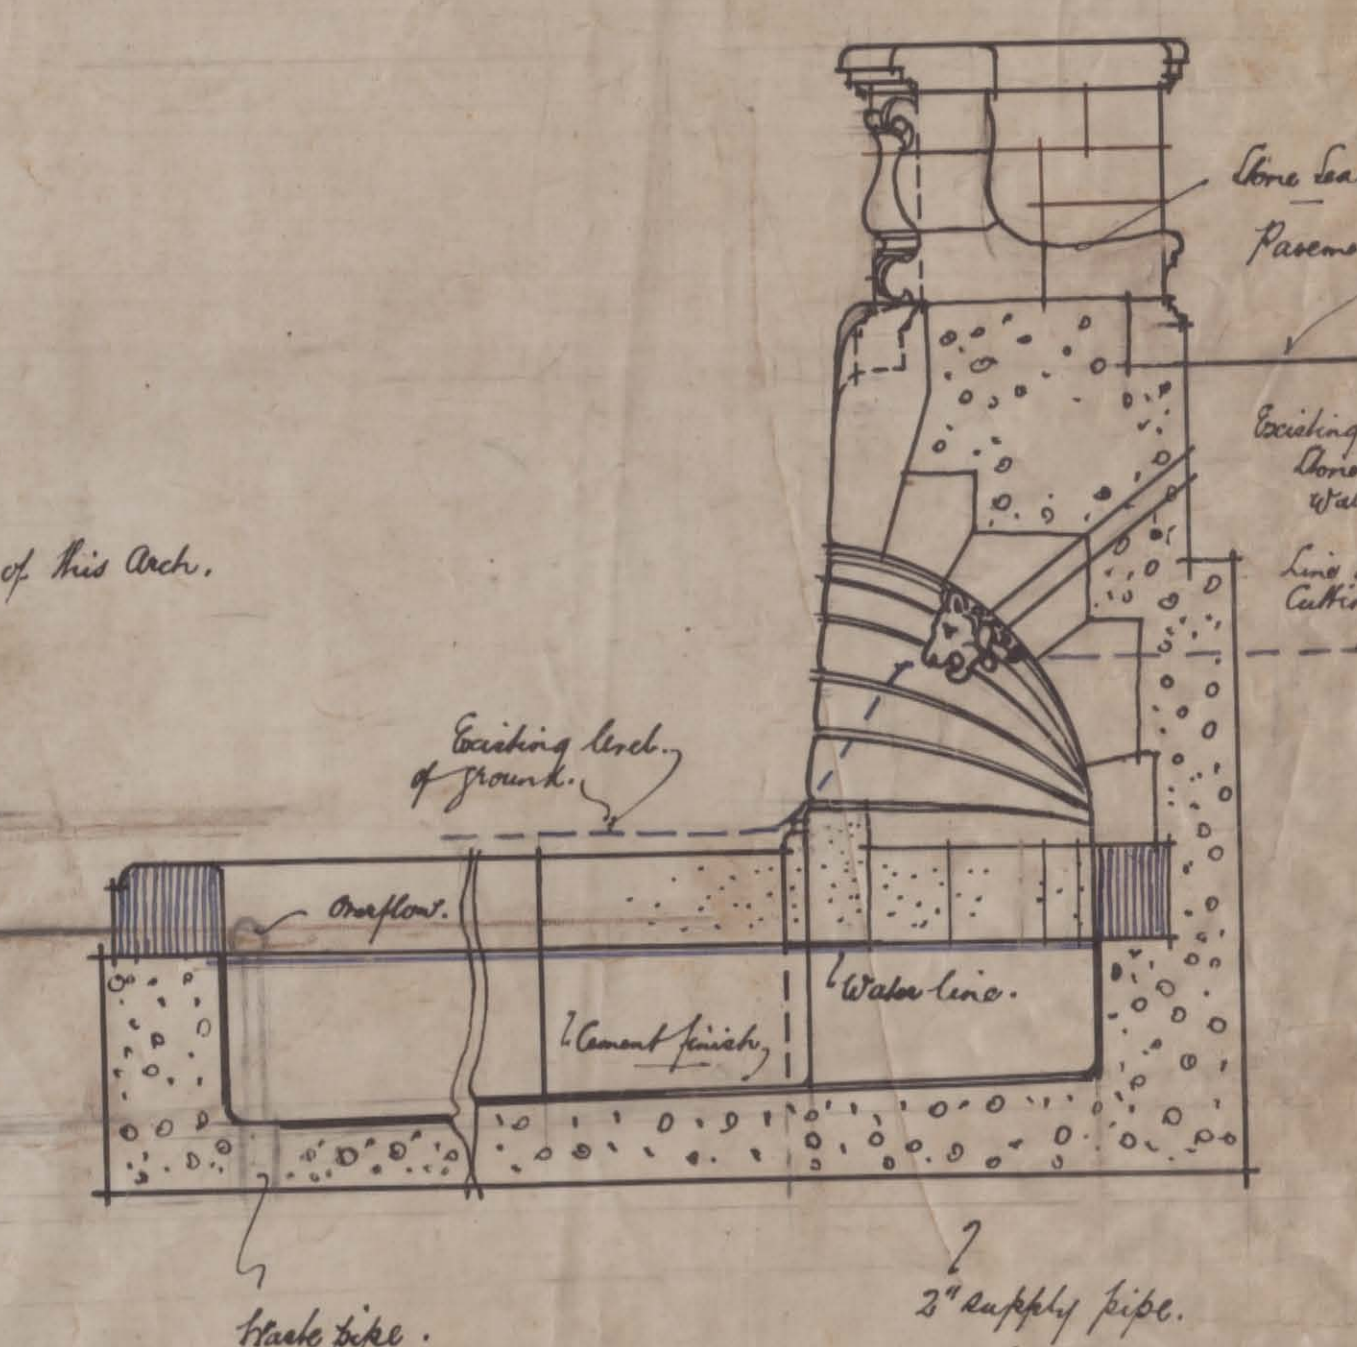
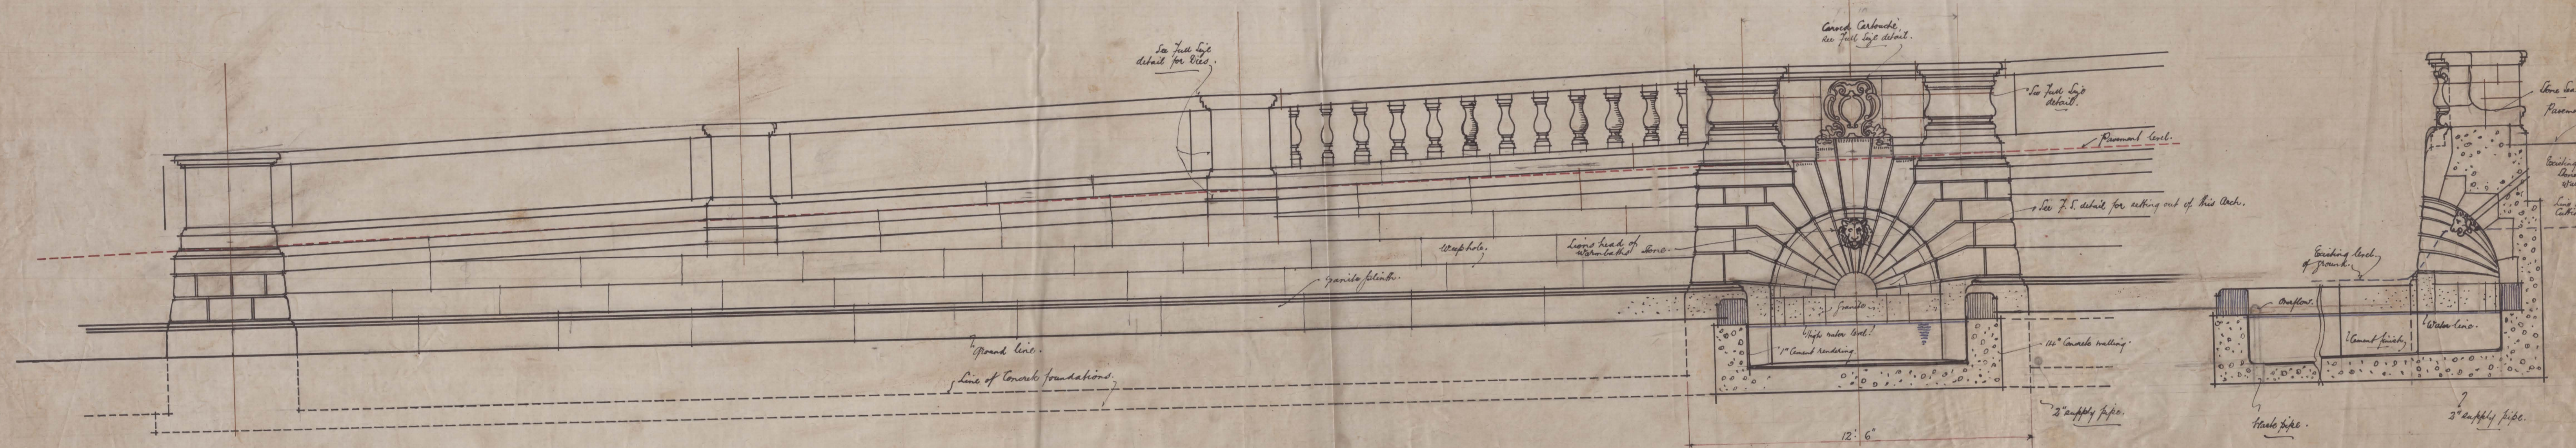
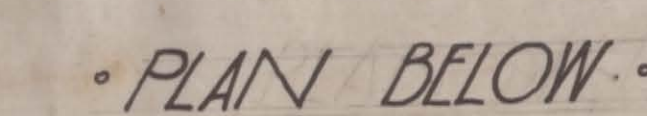


Drawing No. 8

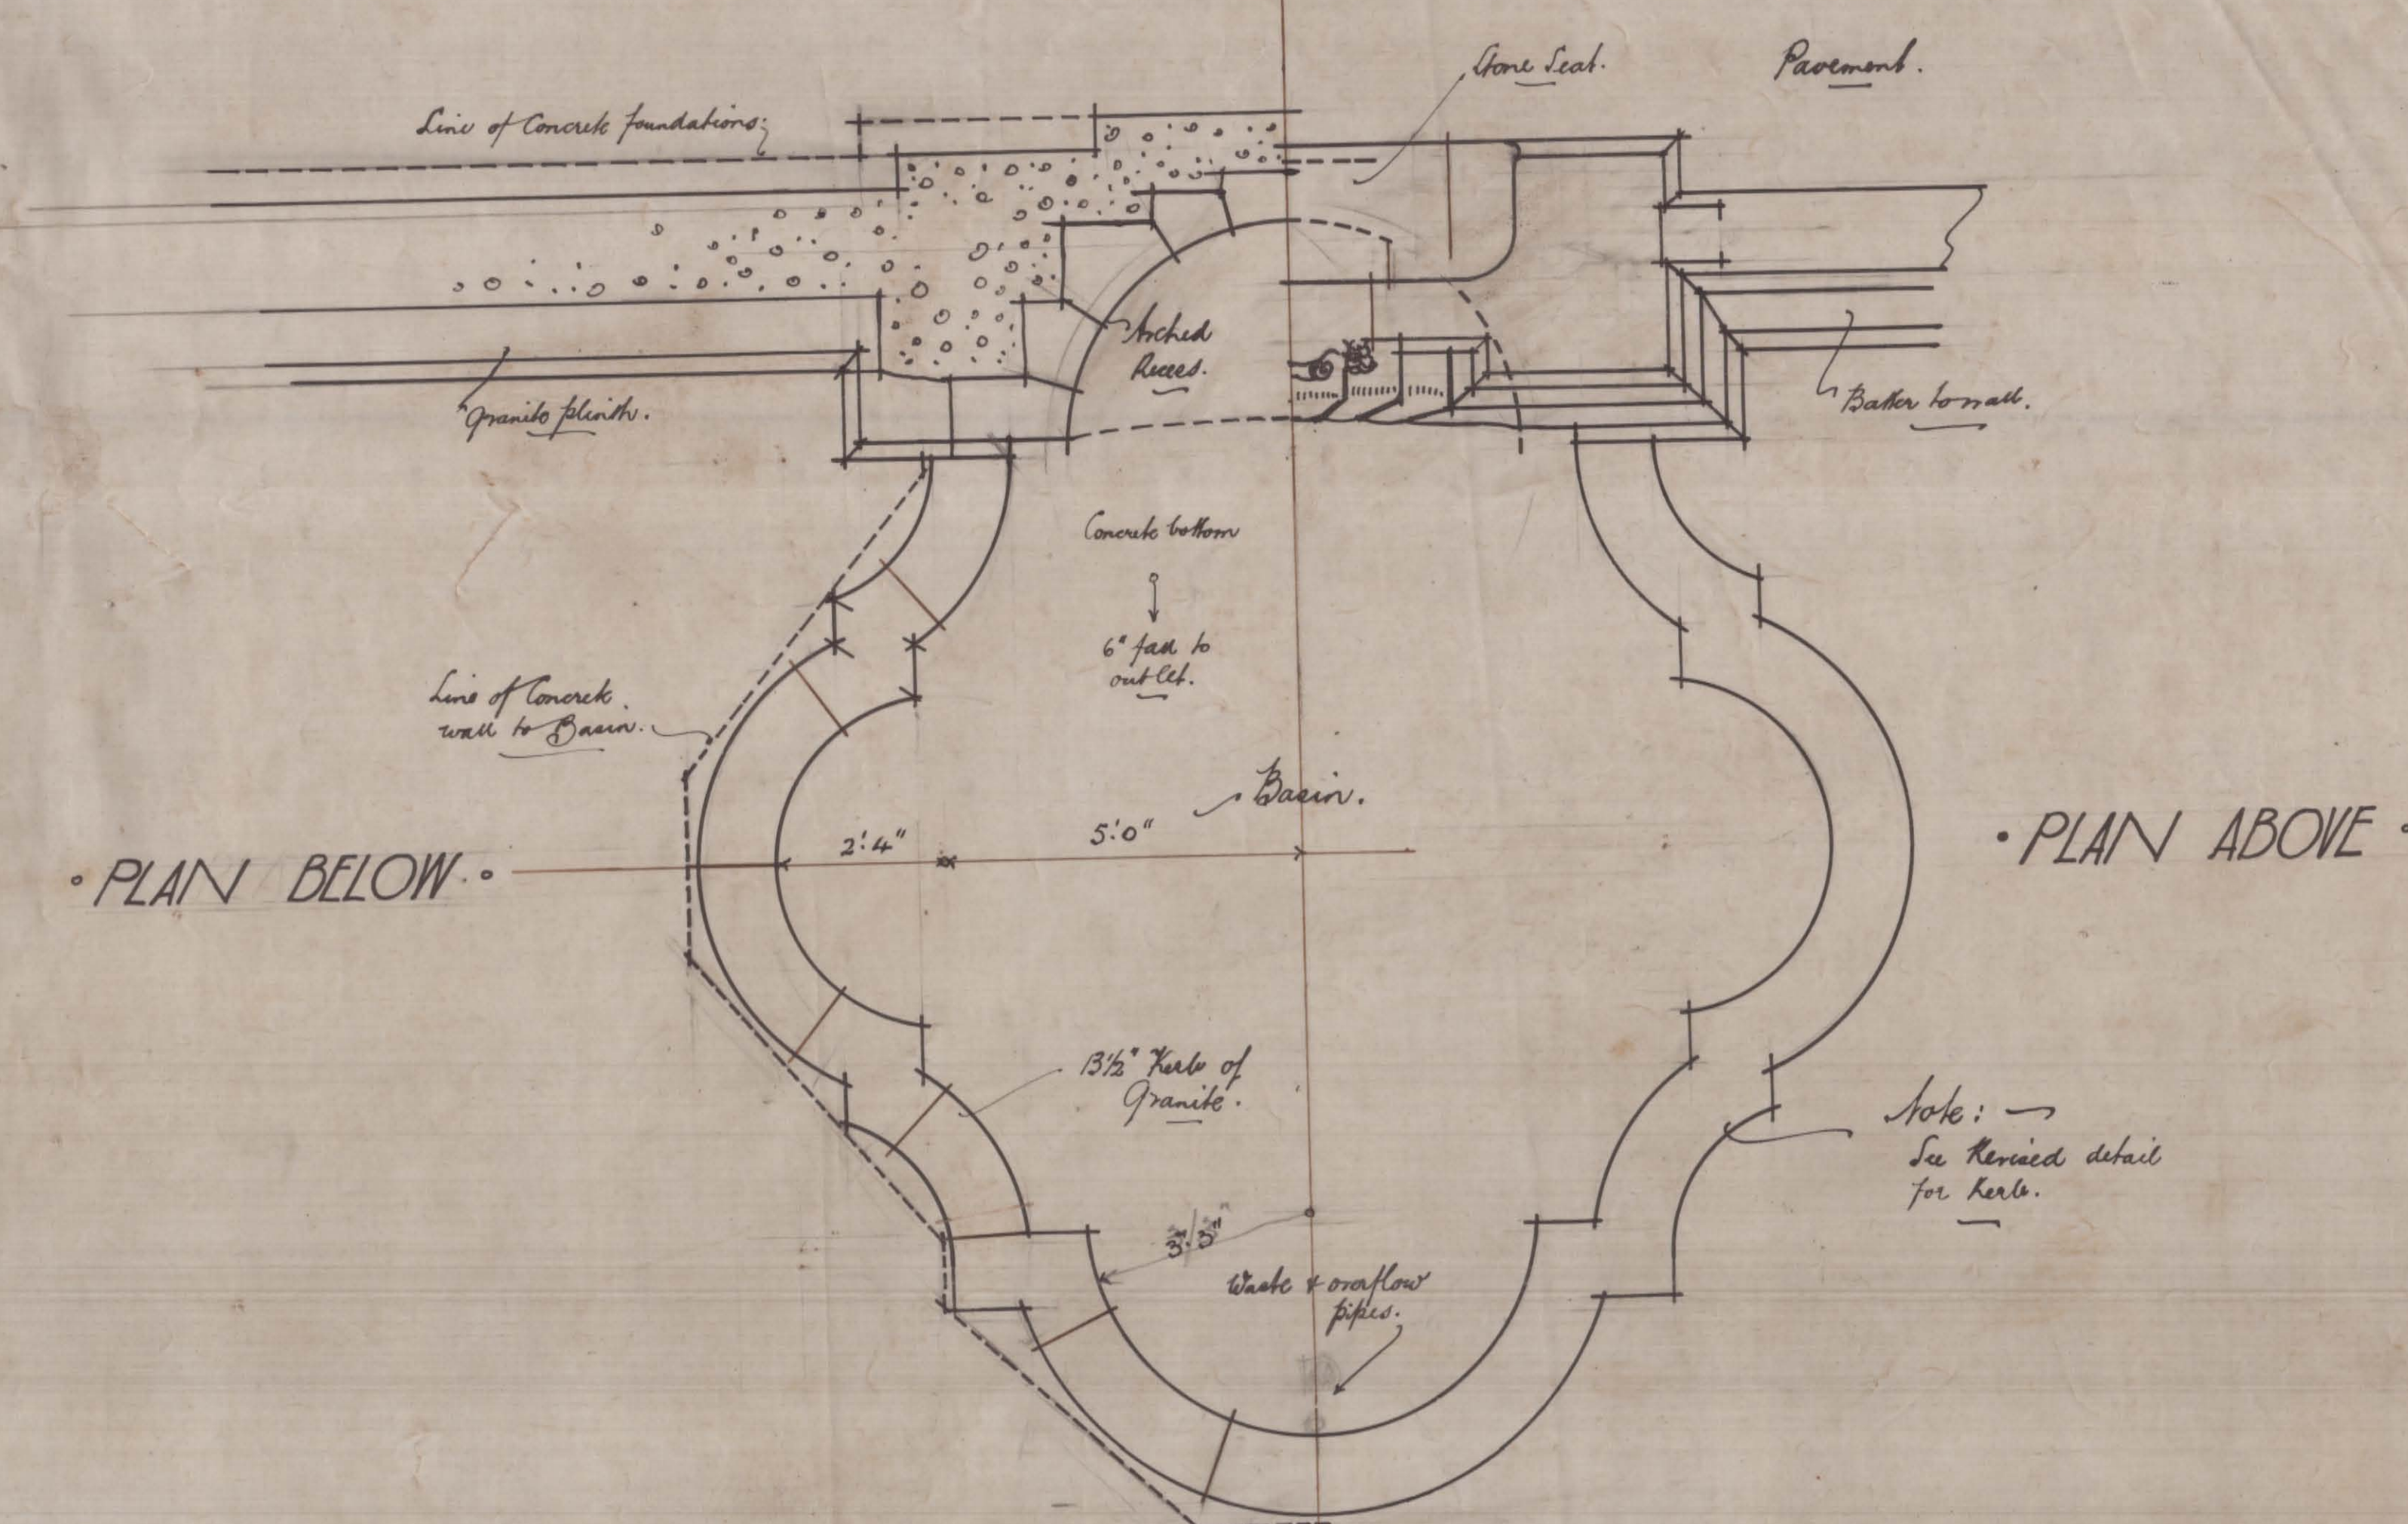

CHURCH SQUARE - PRETORIA
SECTIONS + CROSS SECTION + ELEVATIONS
DRAWING NO. 8
No Date
V.S. Reespoole