
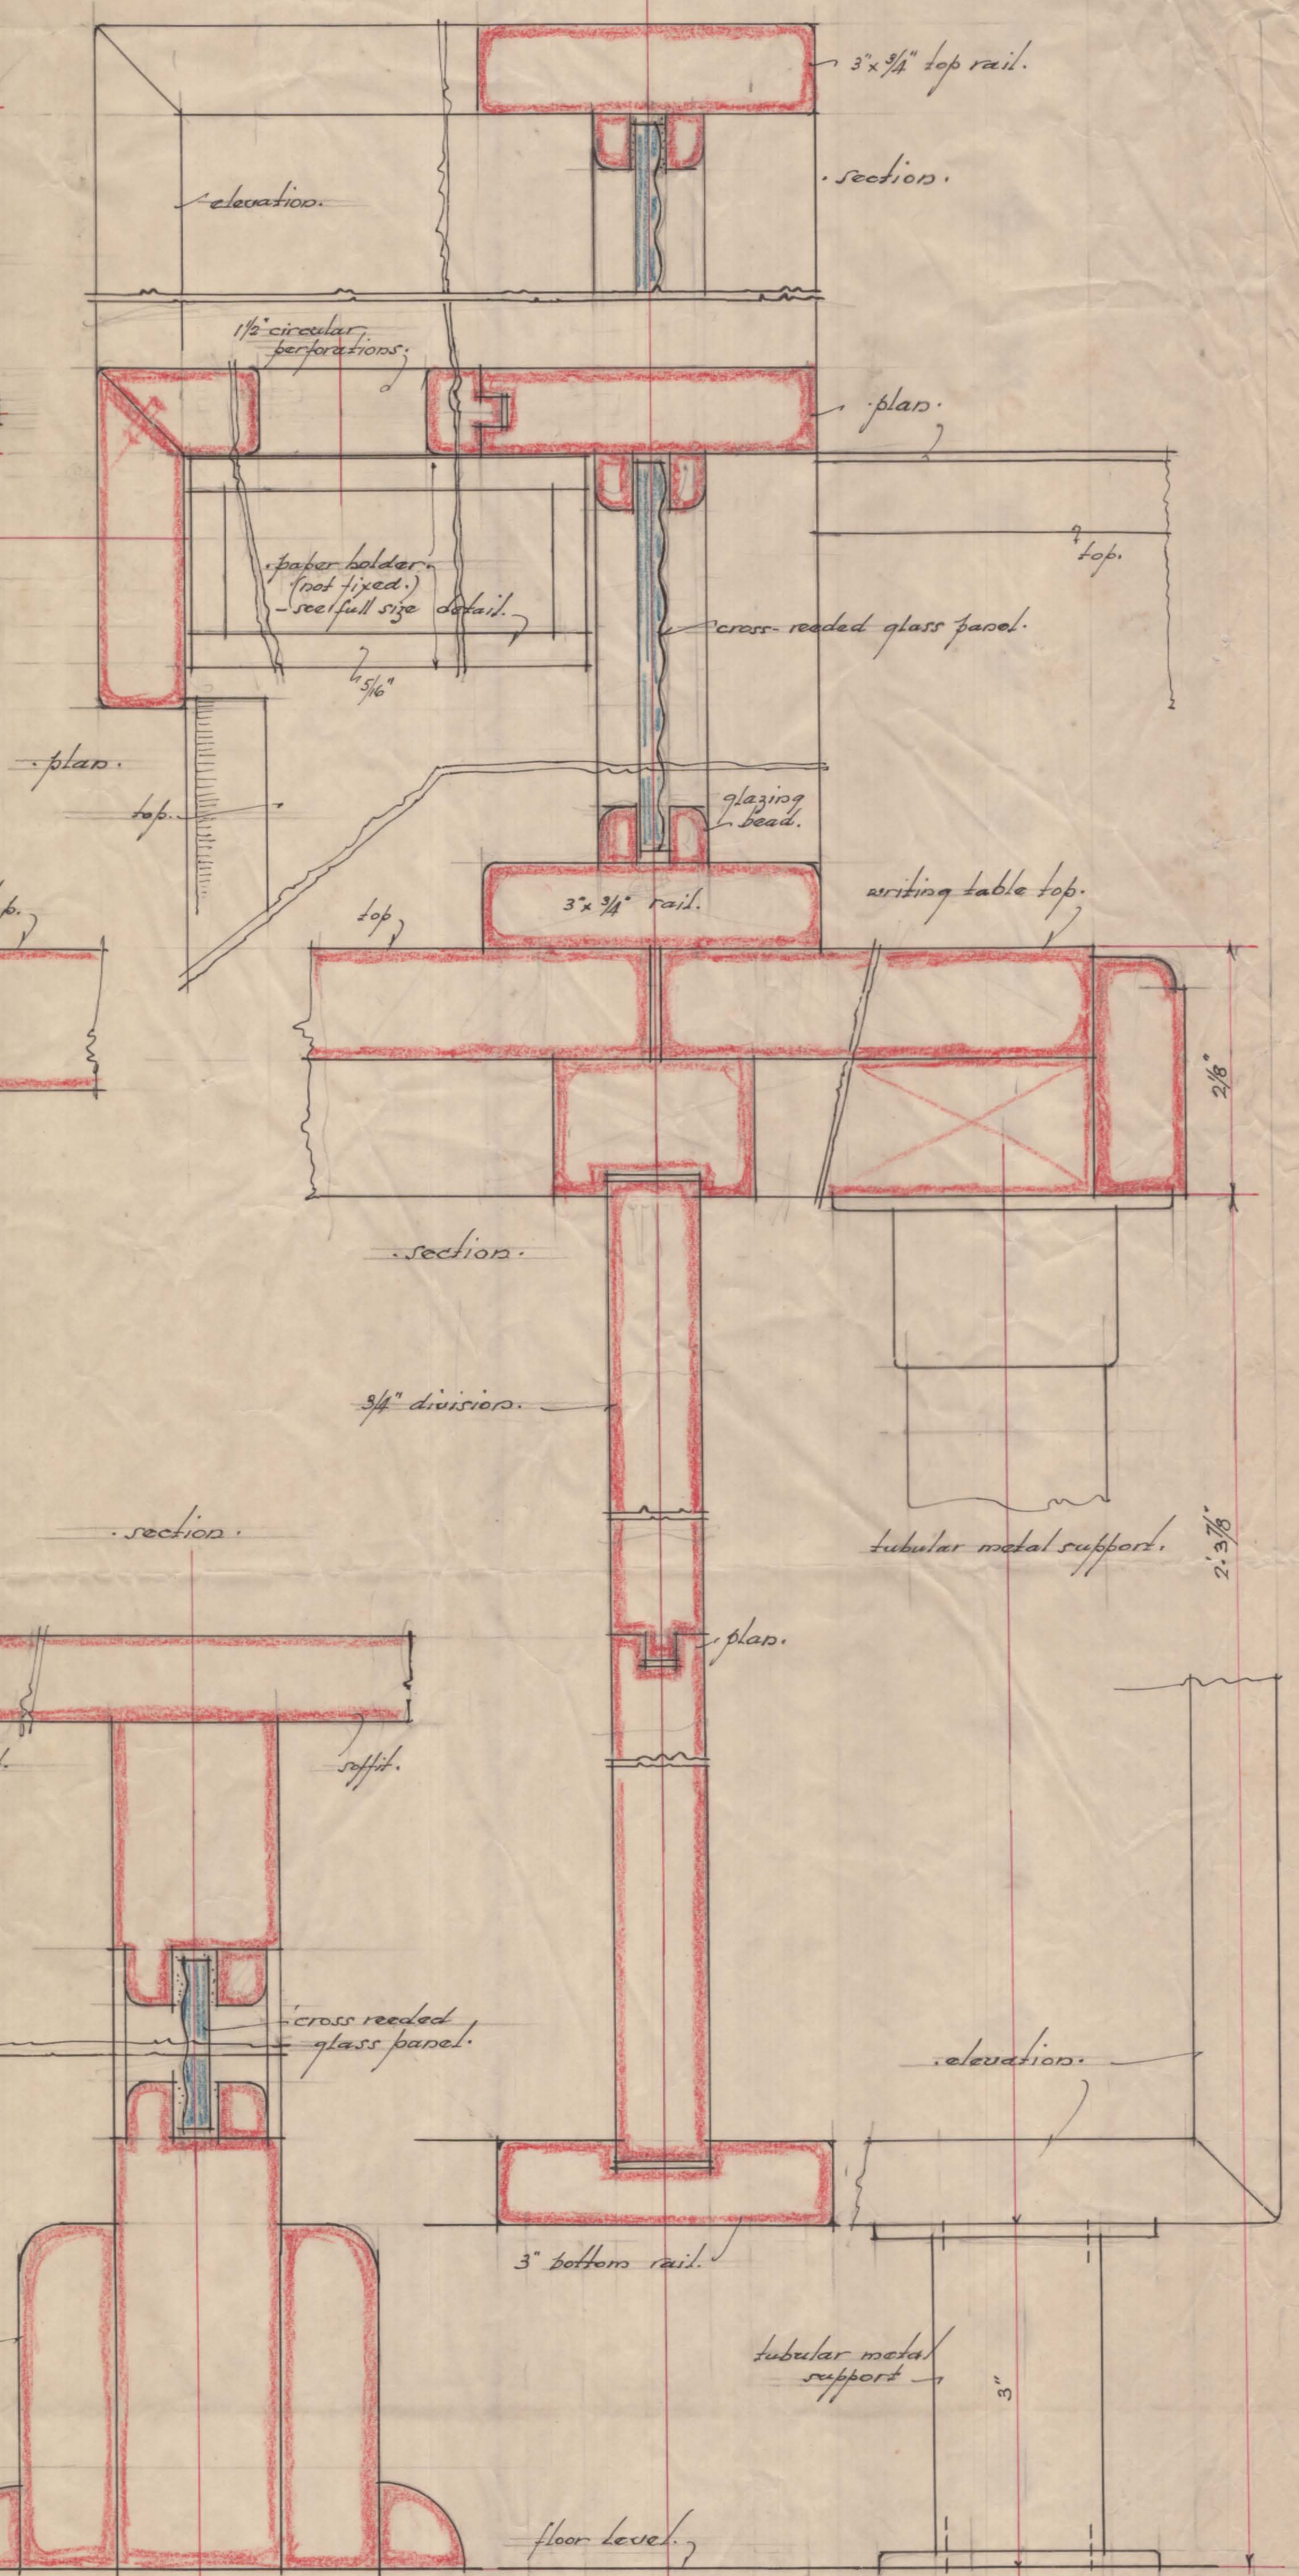
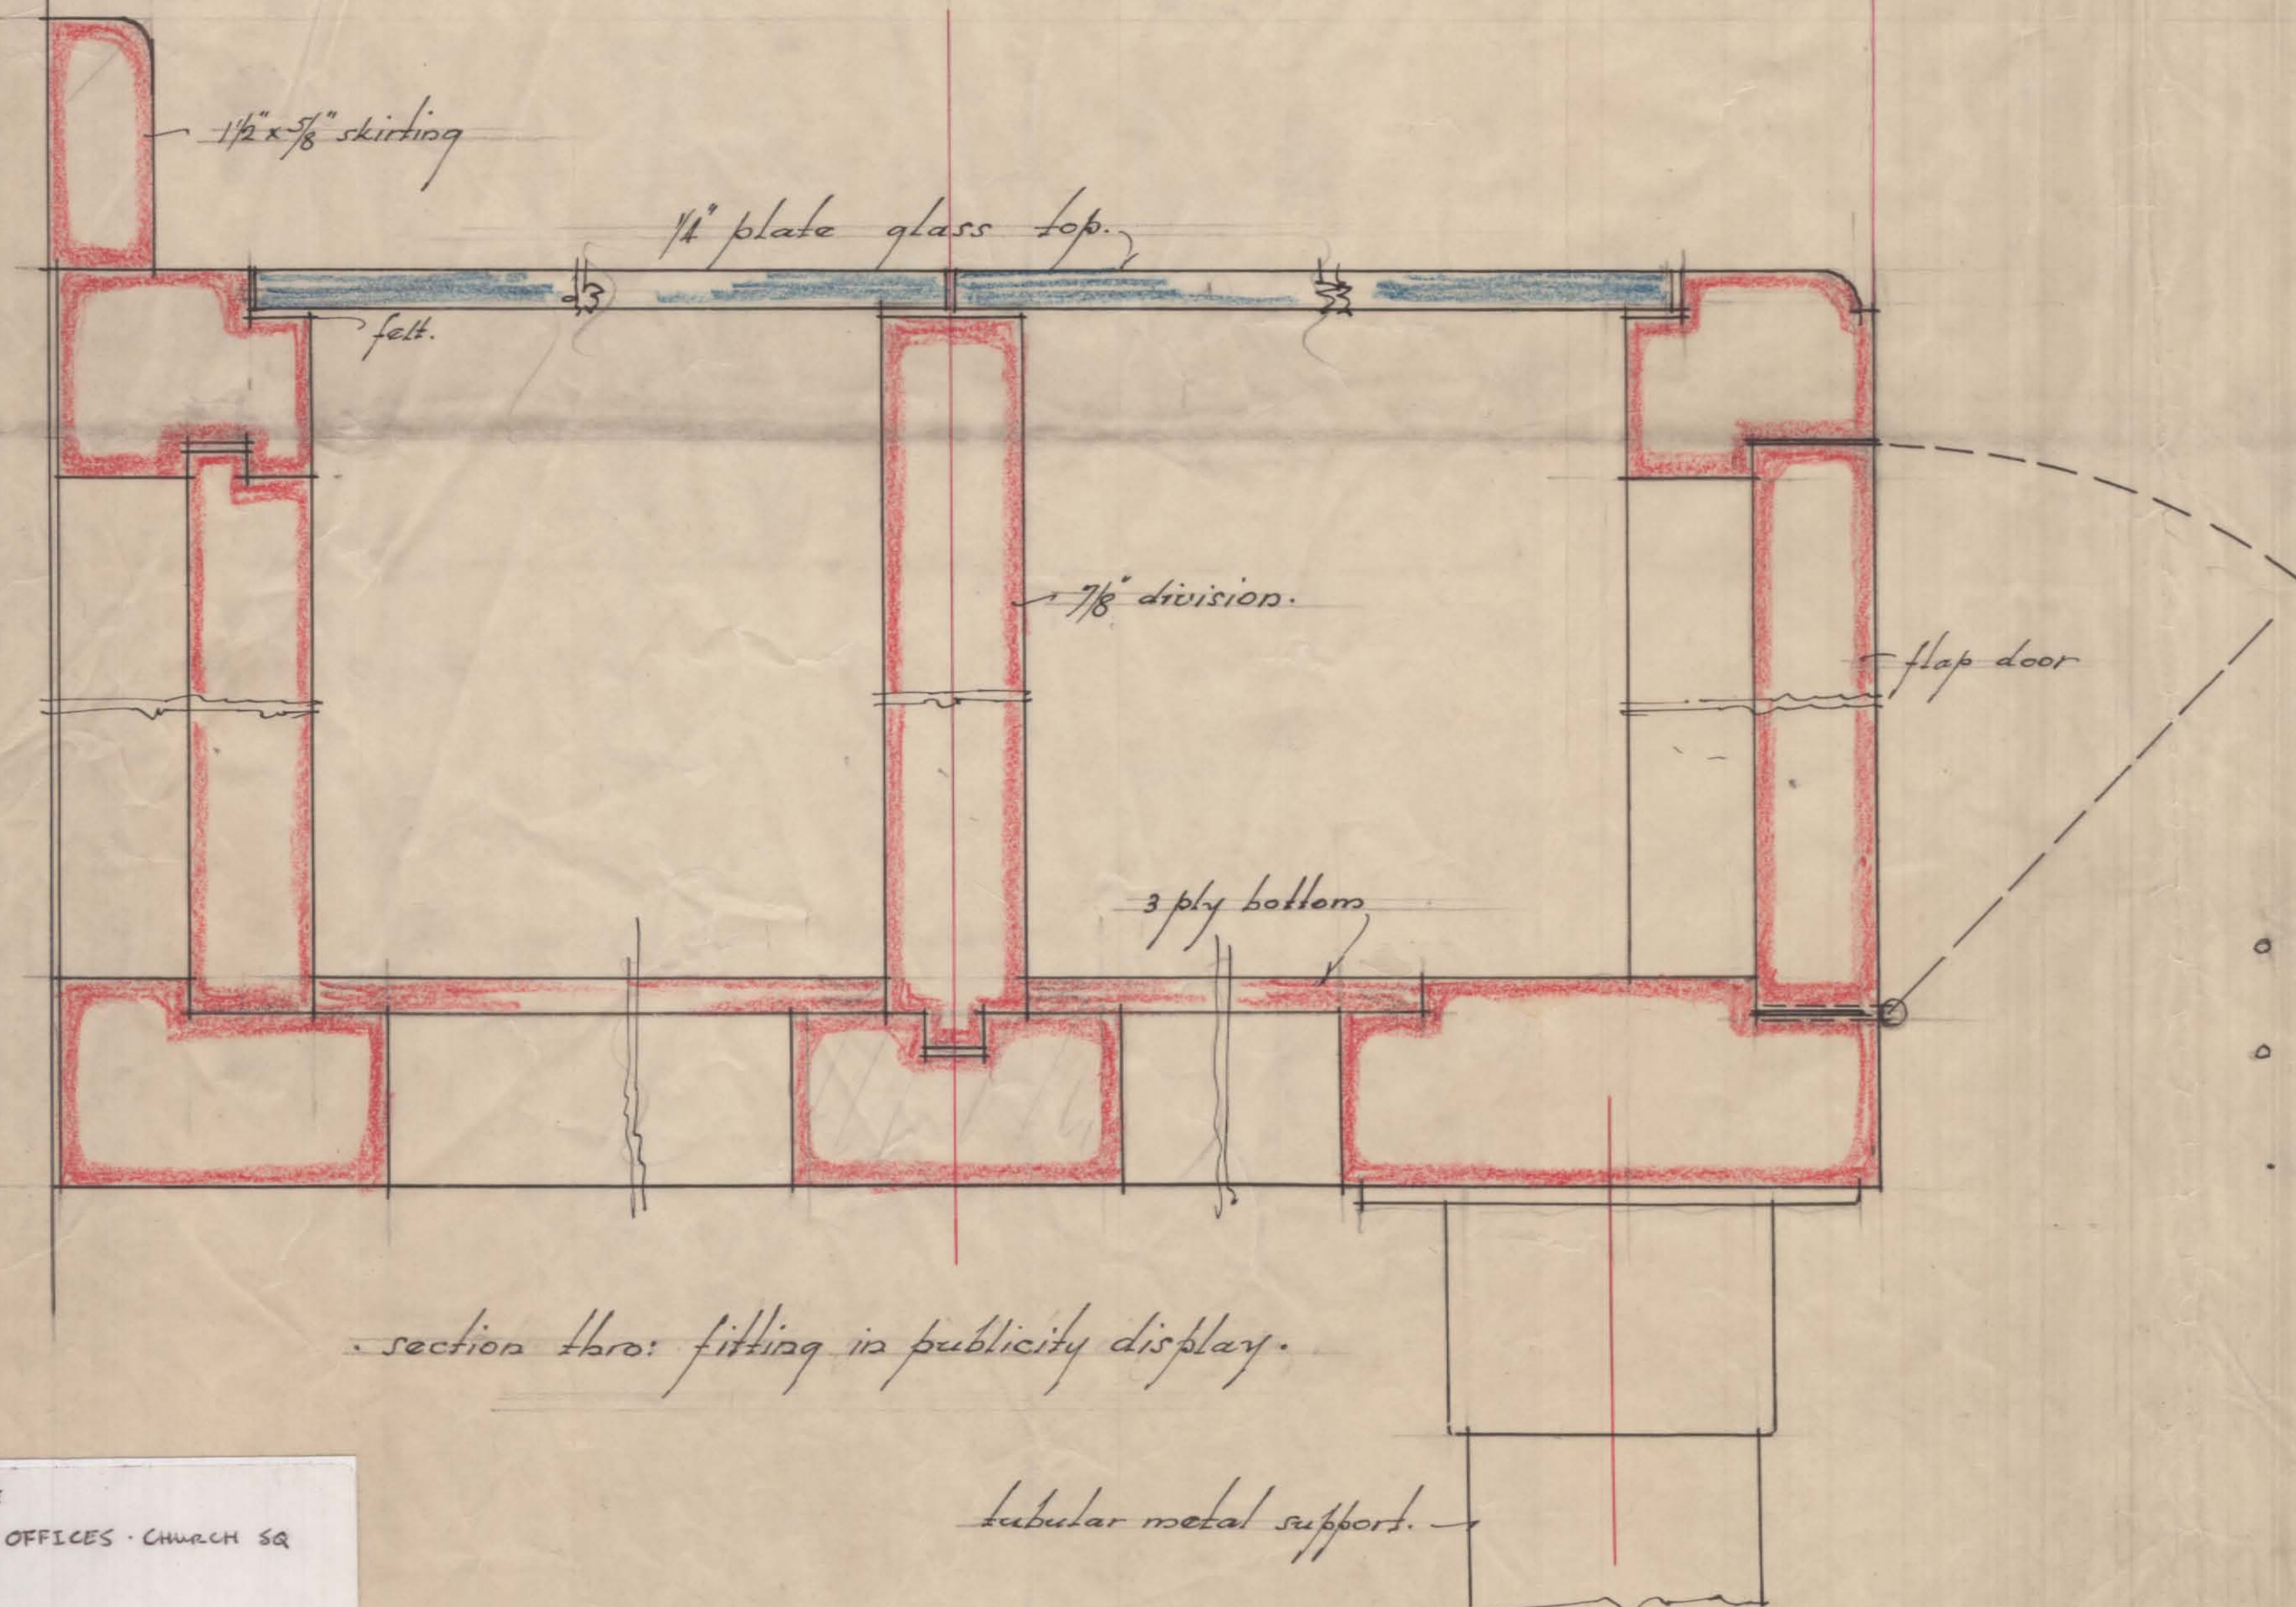
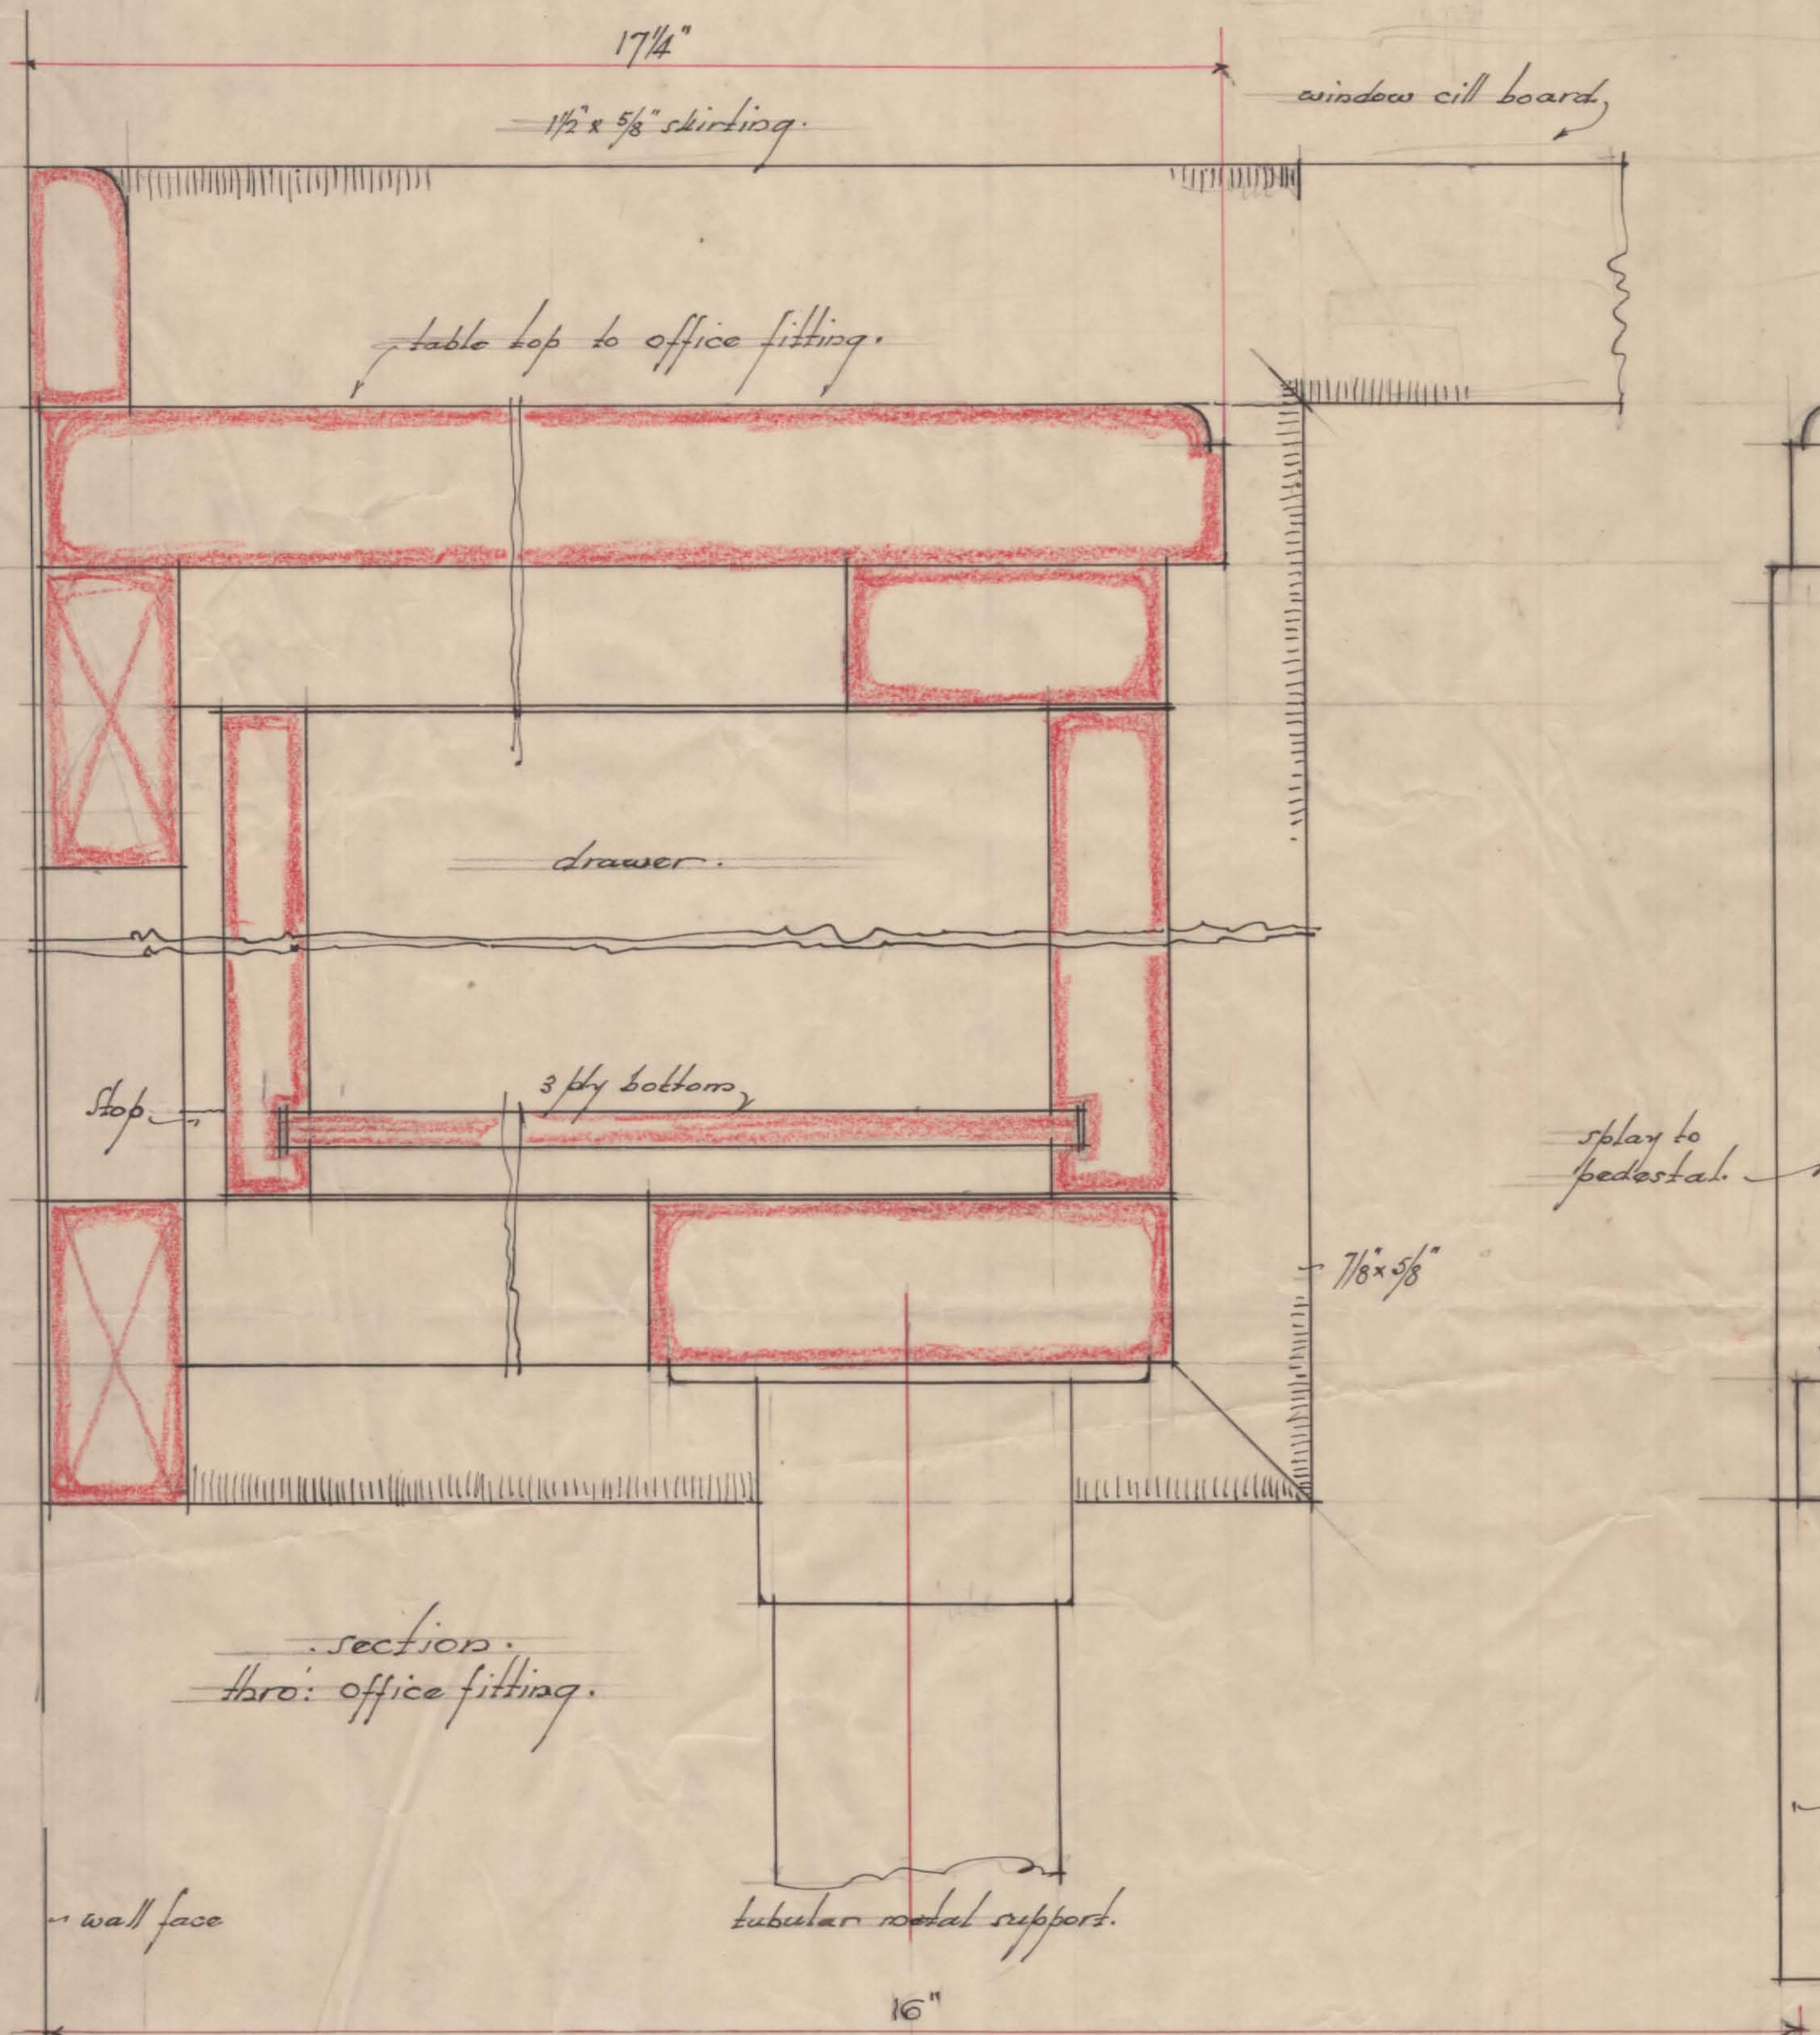


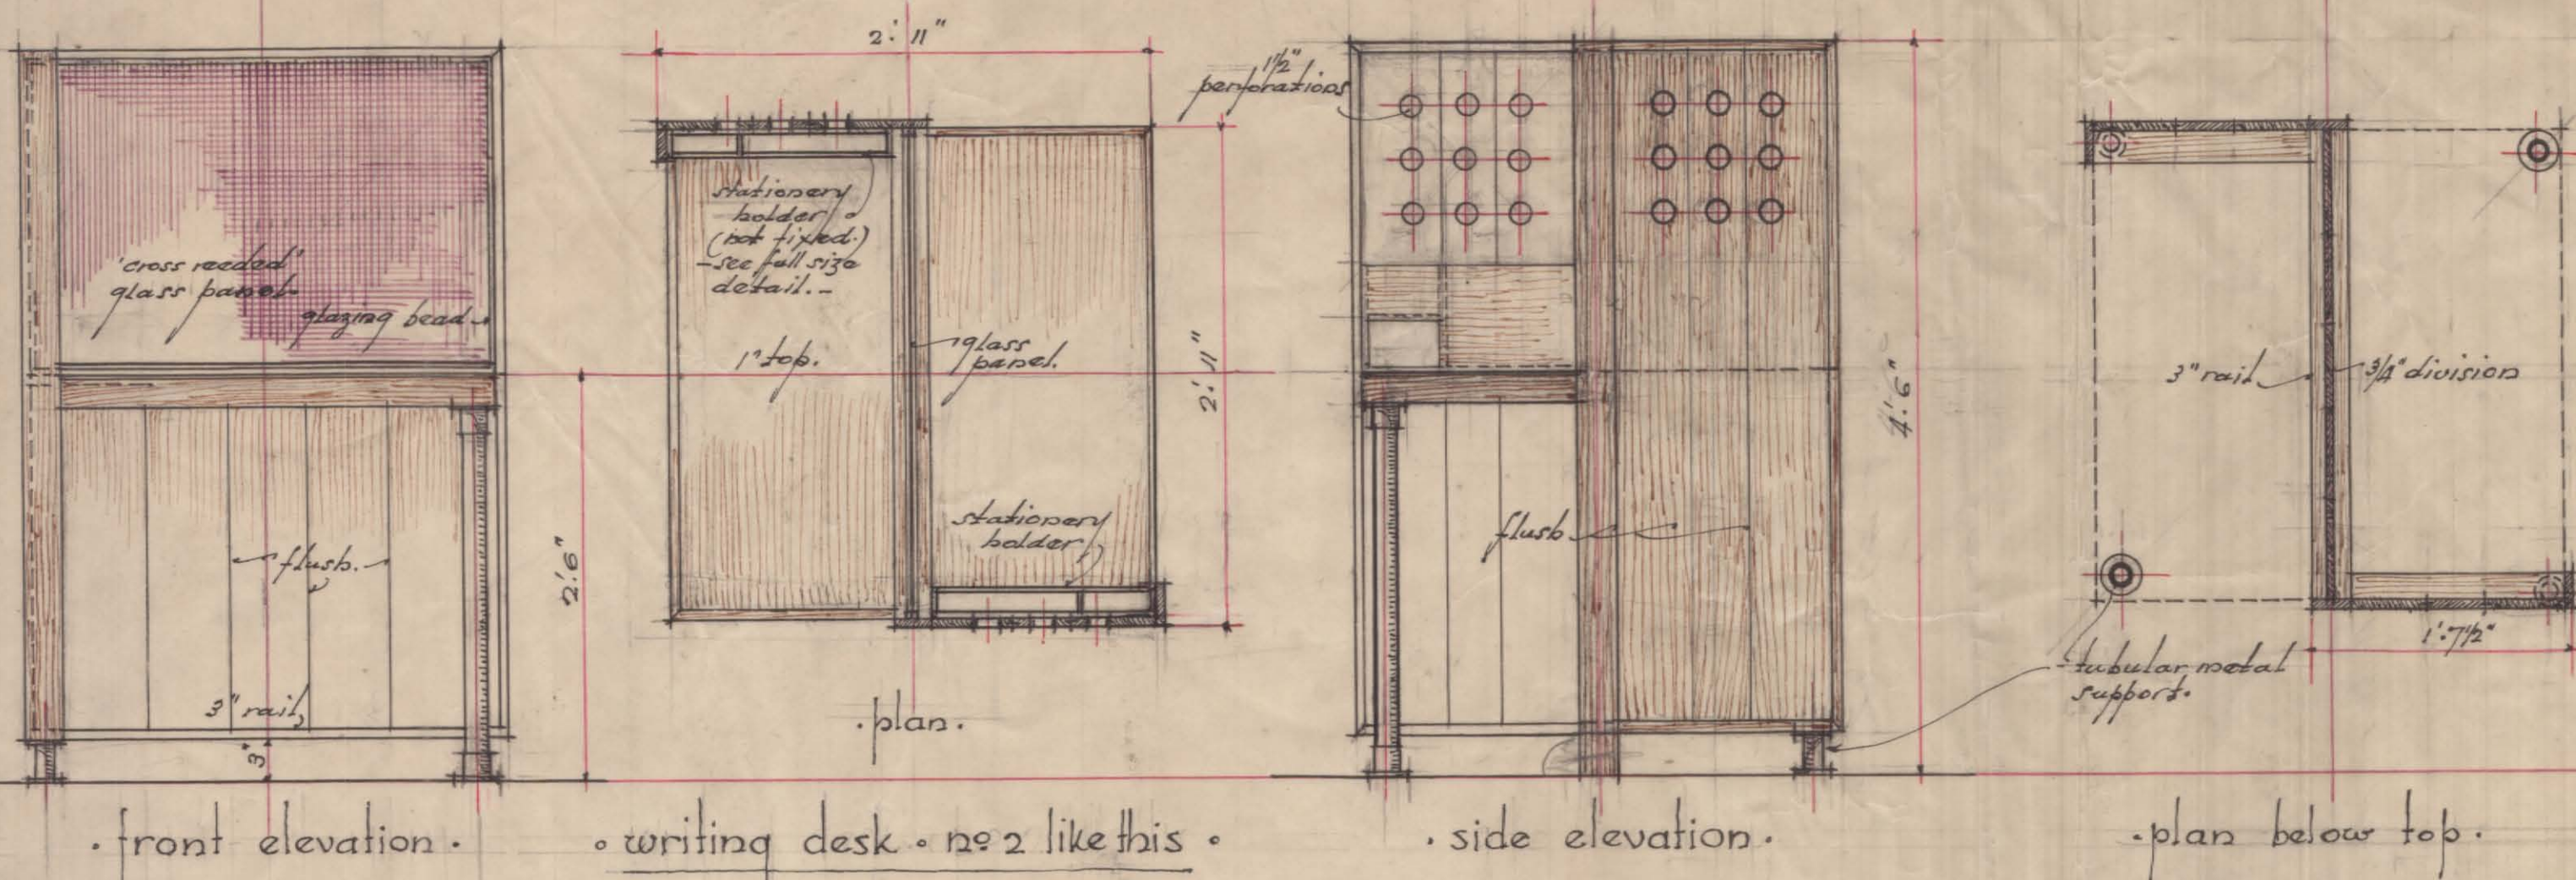

• pretoria publicity association • fittings in new offices •
 • church square • one inch scale & full size details •
 • drawing no. 2 •

• v.s. rees, poole, frieb. a.
 • architect.
 • prudential house.
 • pretoria.
 • march, 1942.