


Drawing No. 9

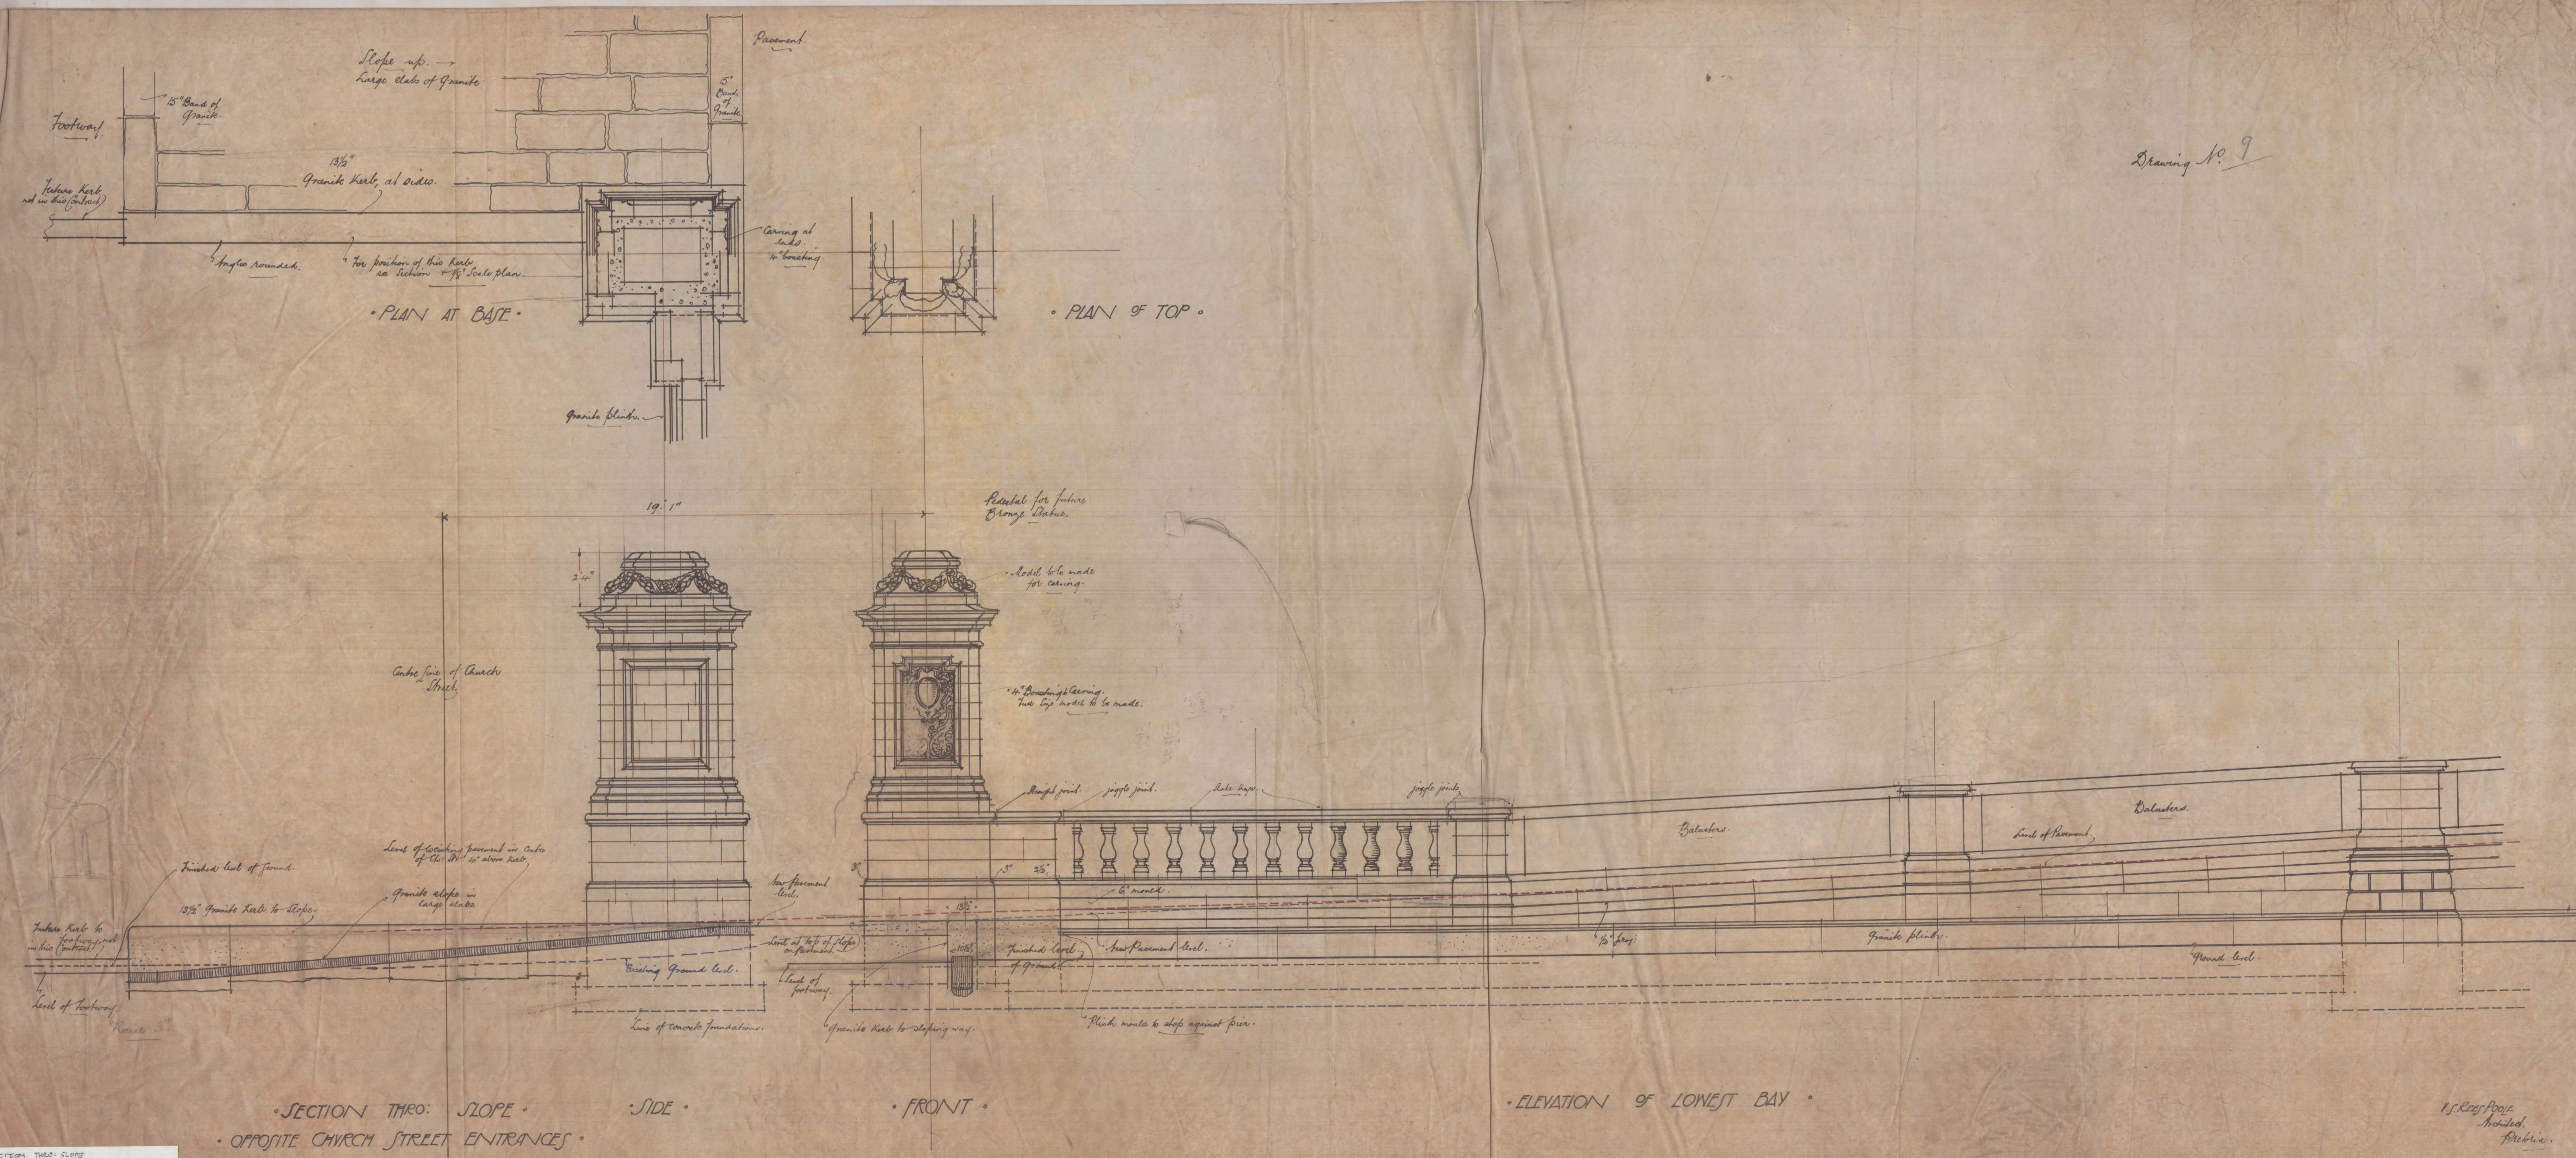

SECTION TWO: SLOPE
OPPOSITE CHURCH STREET ENTRANCE
PASTORIA
No date
V.S. Reespoole

V. S. REEF POOL
Admitted.
Dubois.