


Drawing No. 1.

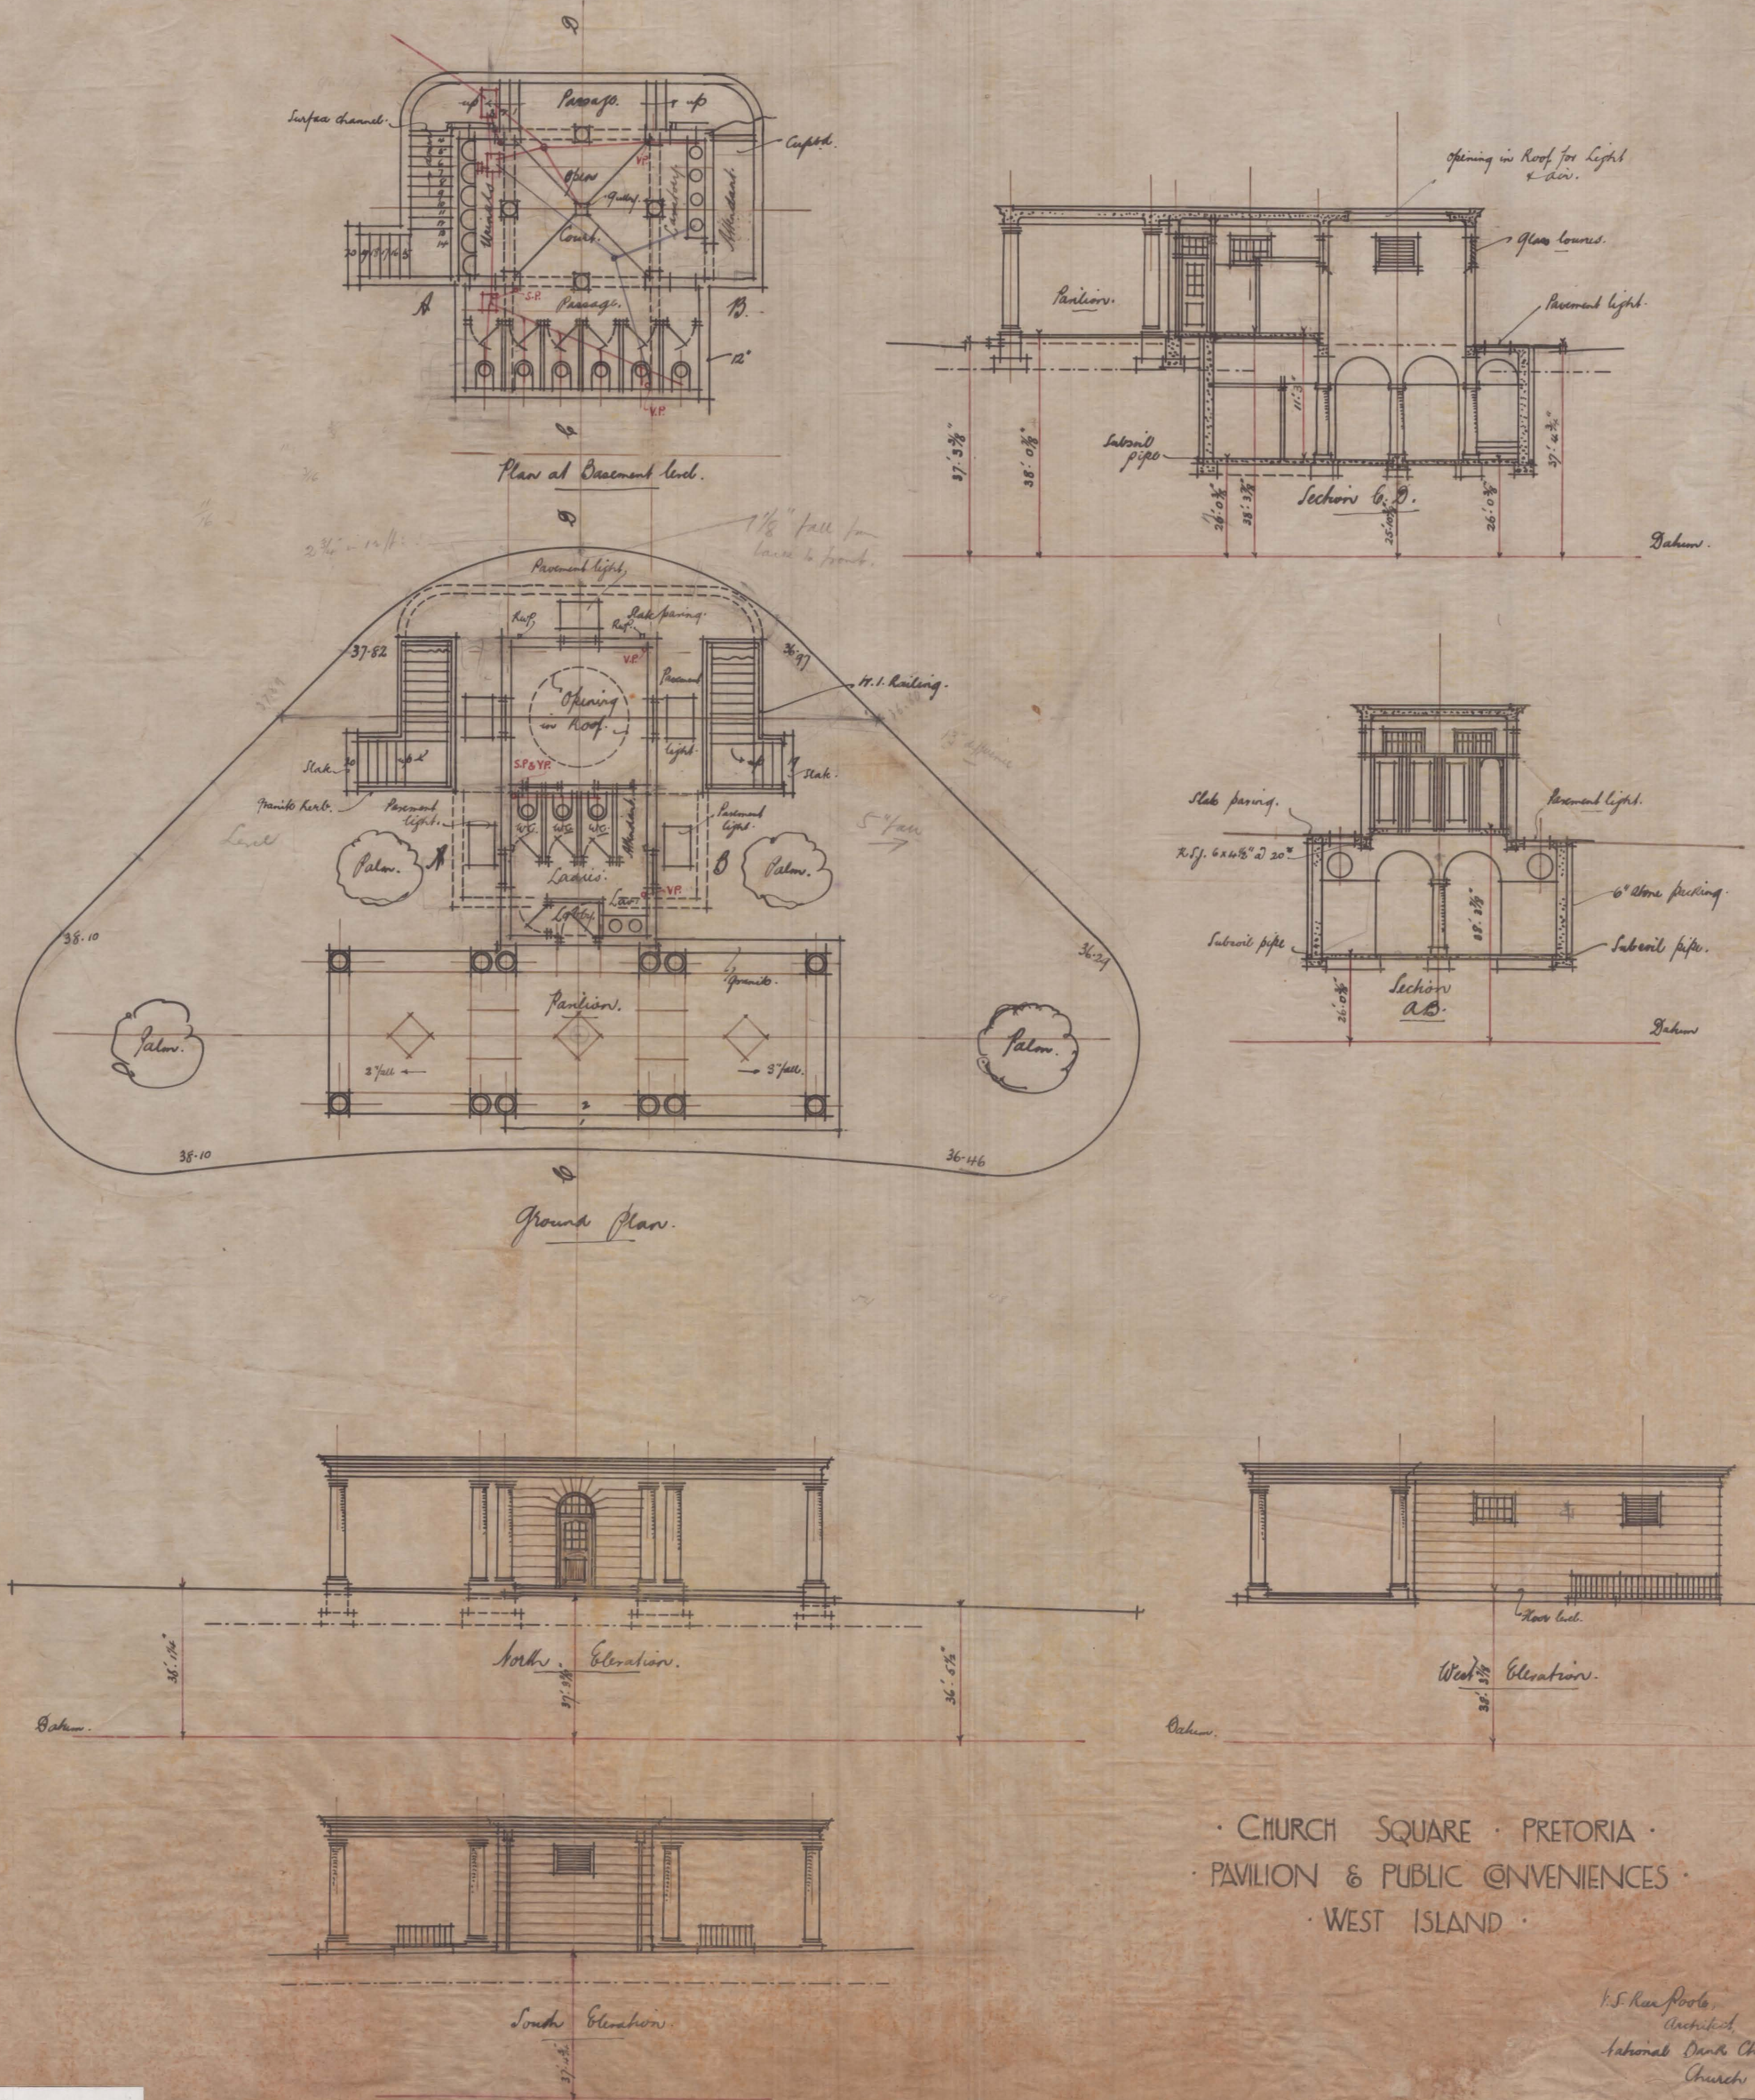

CHURCH SQUARE - PRETORIA
PAVILION & PUBLIC CONVENIENCES
WEST ISLAND
DRAWING No. 1
V.S. Rooden
Rural Chambers