
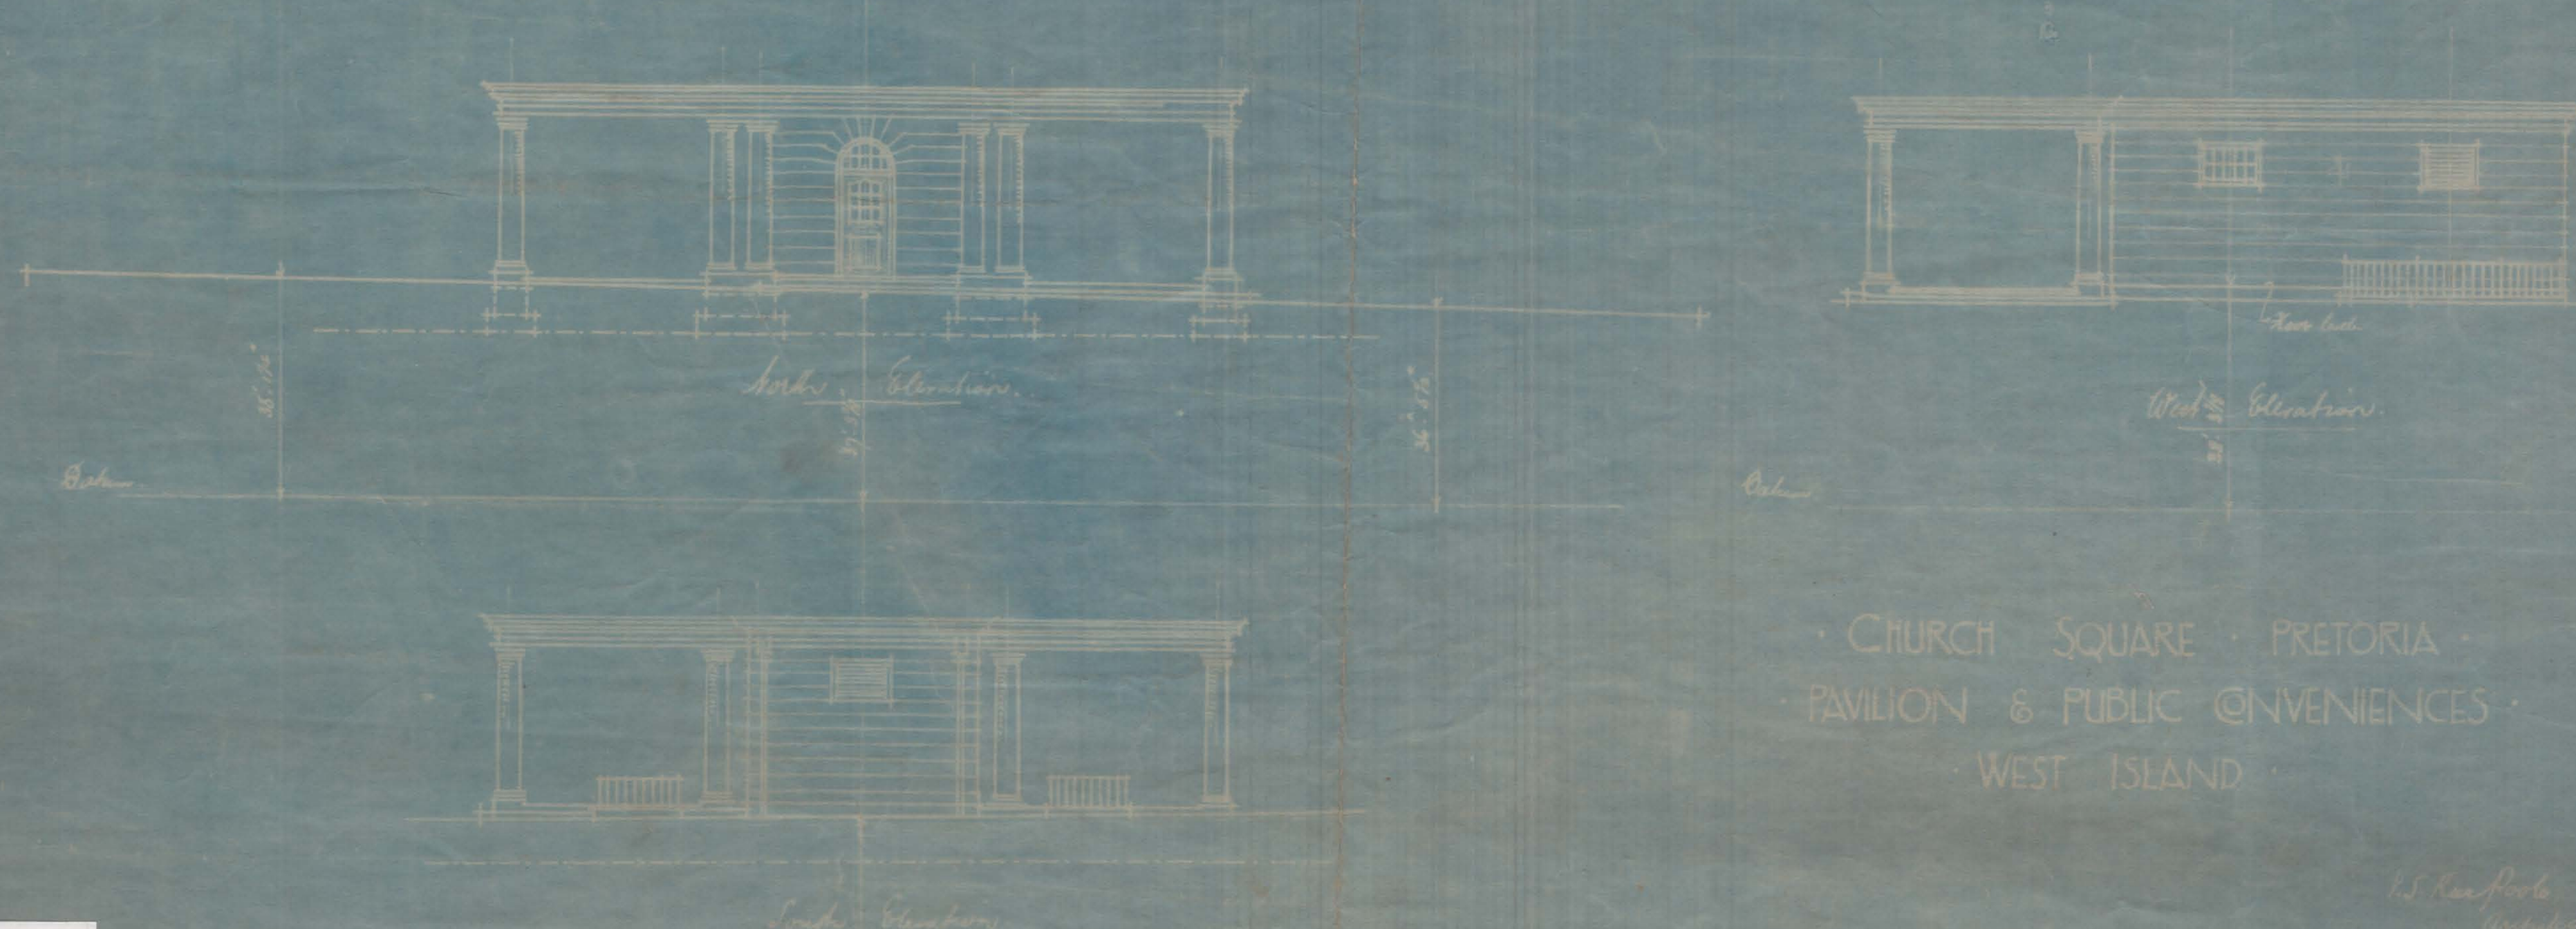


Drawing No. 1

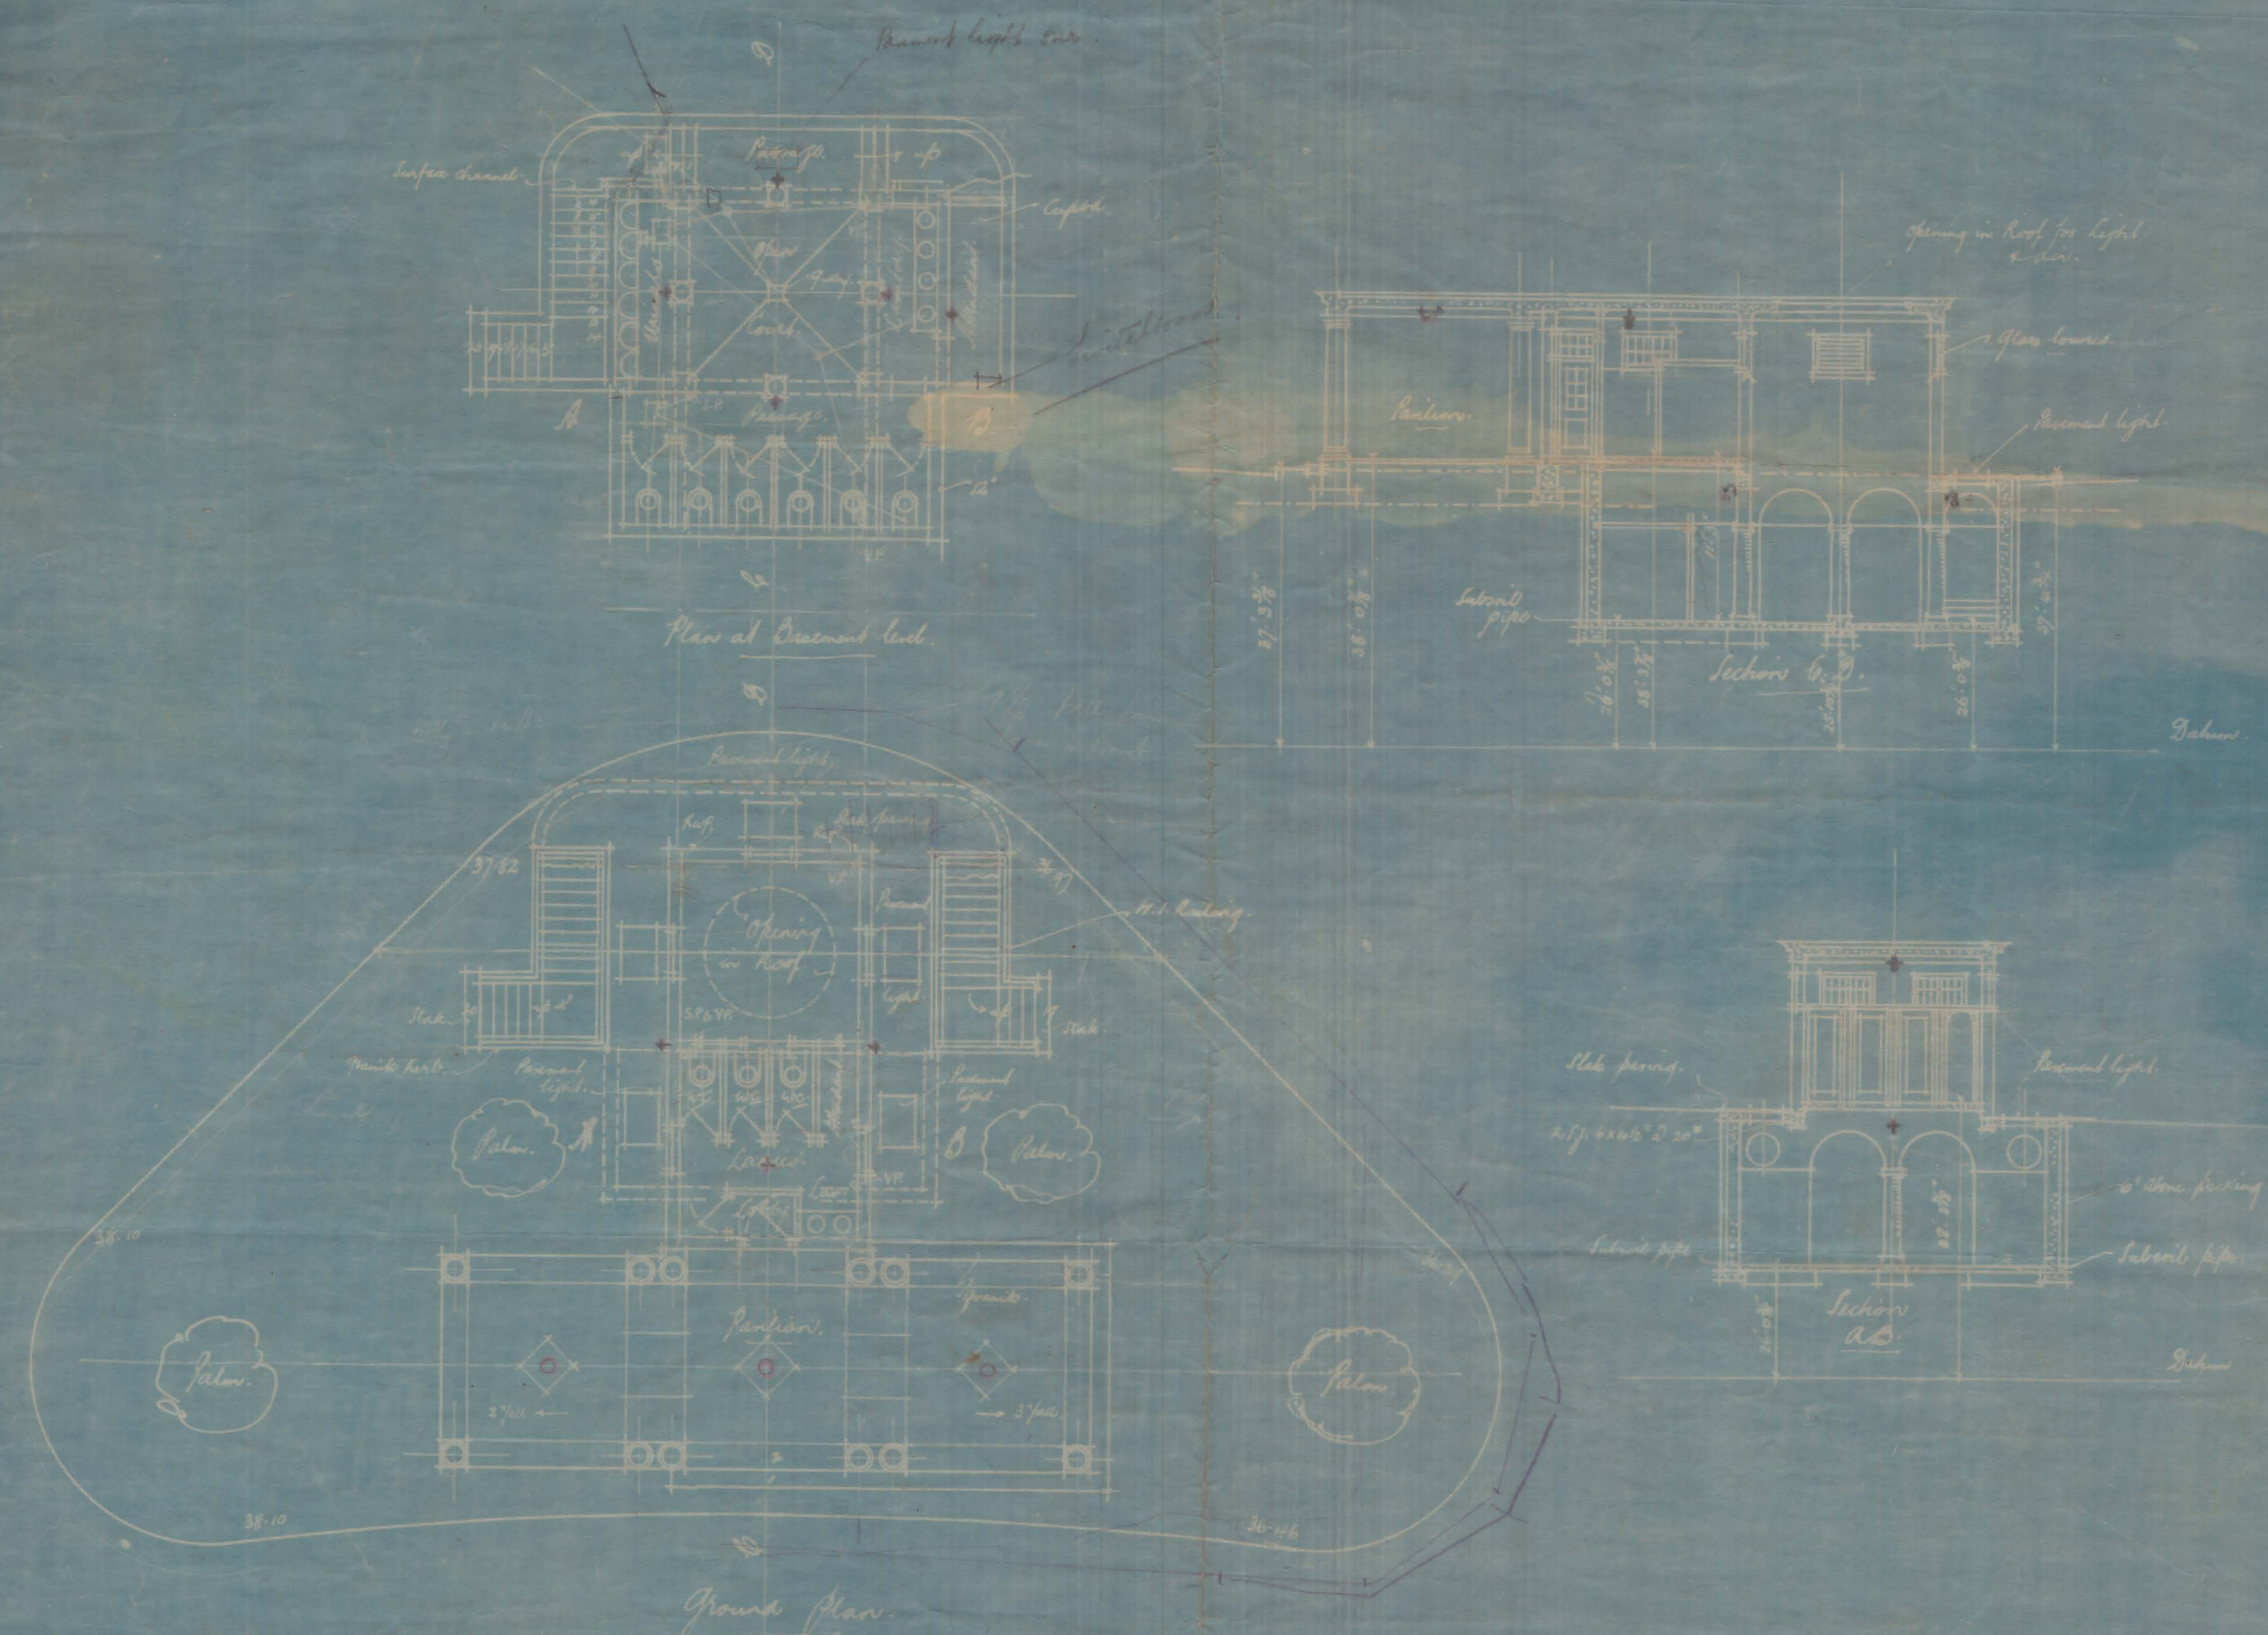

CHURCH SQUARE - PRETORIA
PAVILION & PUBLIC CONVENIENCES
WEST ISLAND

CHURCH SQUARE - PRETORIA
PAVILION & PUBLIC CONVENIENCES
WEST ISLAND
BANK CHAMBERS
NO DATE
V.S. REESPECK

1.5. 1890
1.5. 1890
1.5. 1890
1.5. 1890