



Drawing No. 10

PLAN

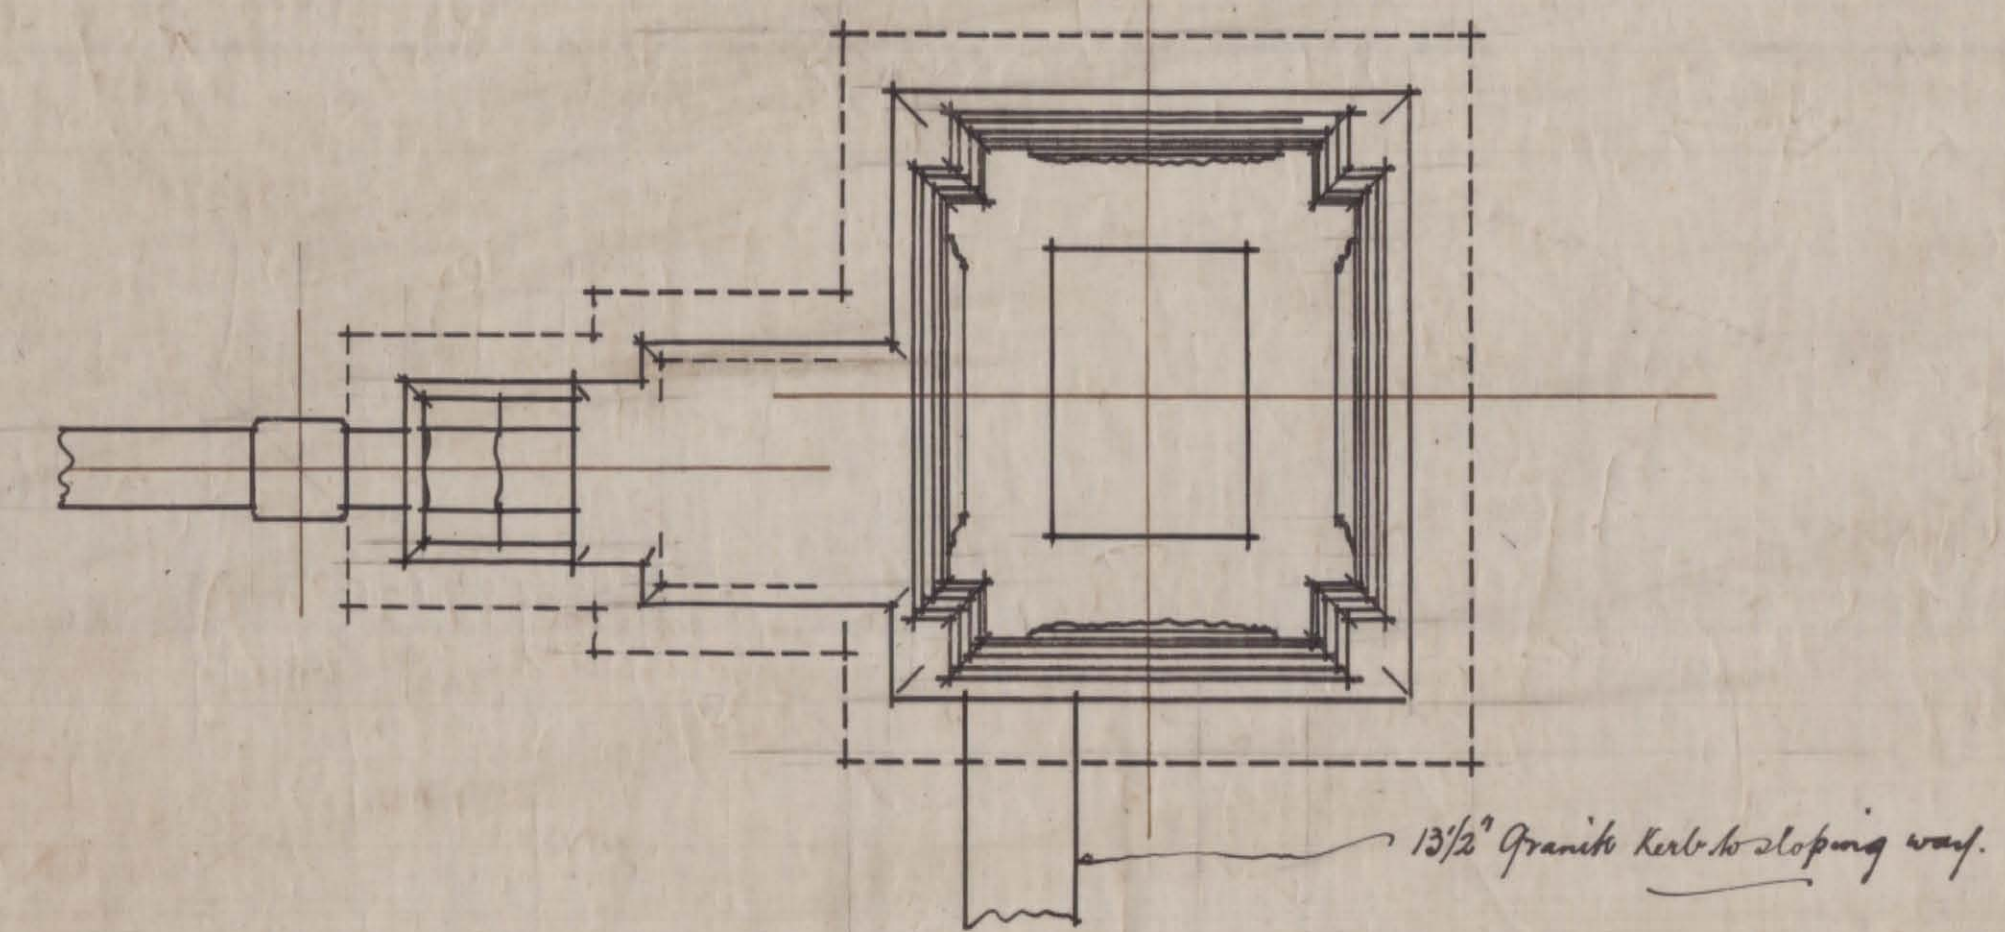

FRONT

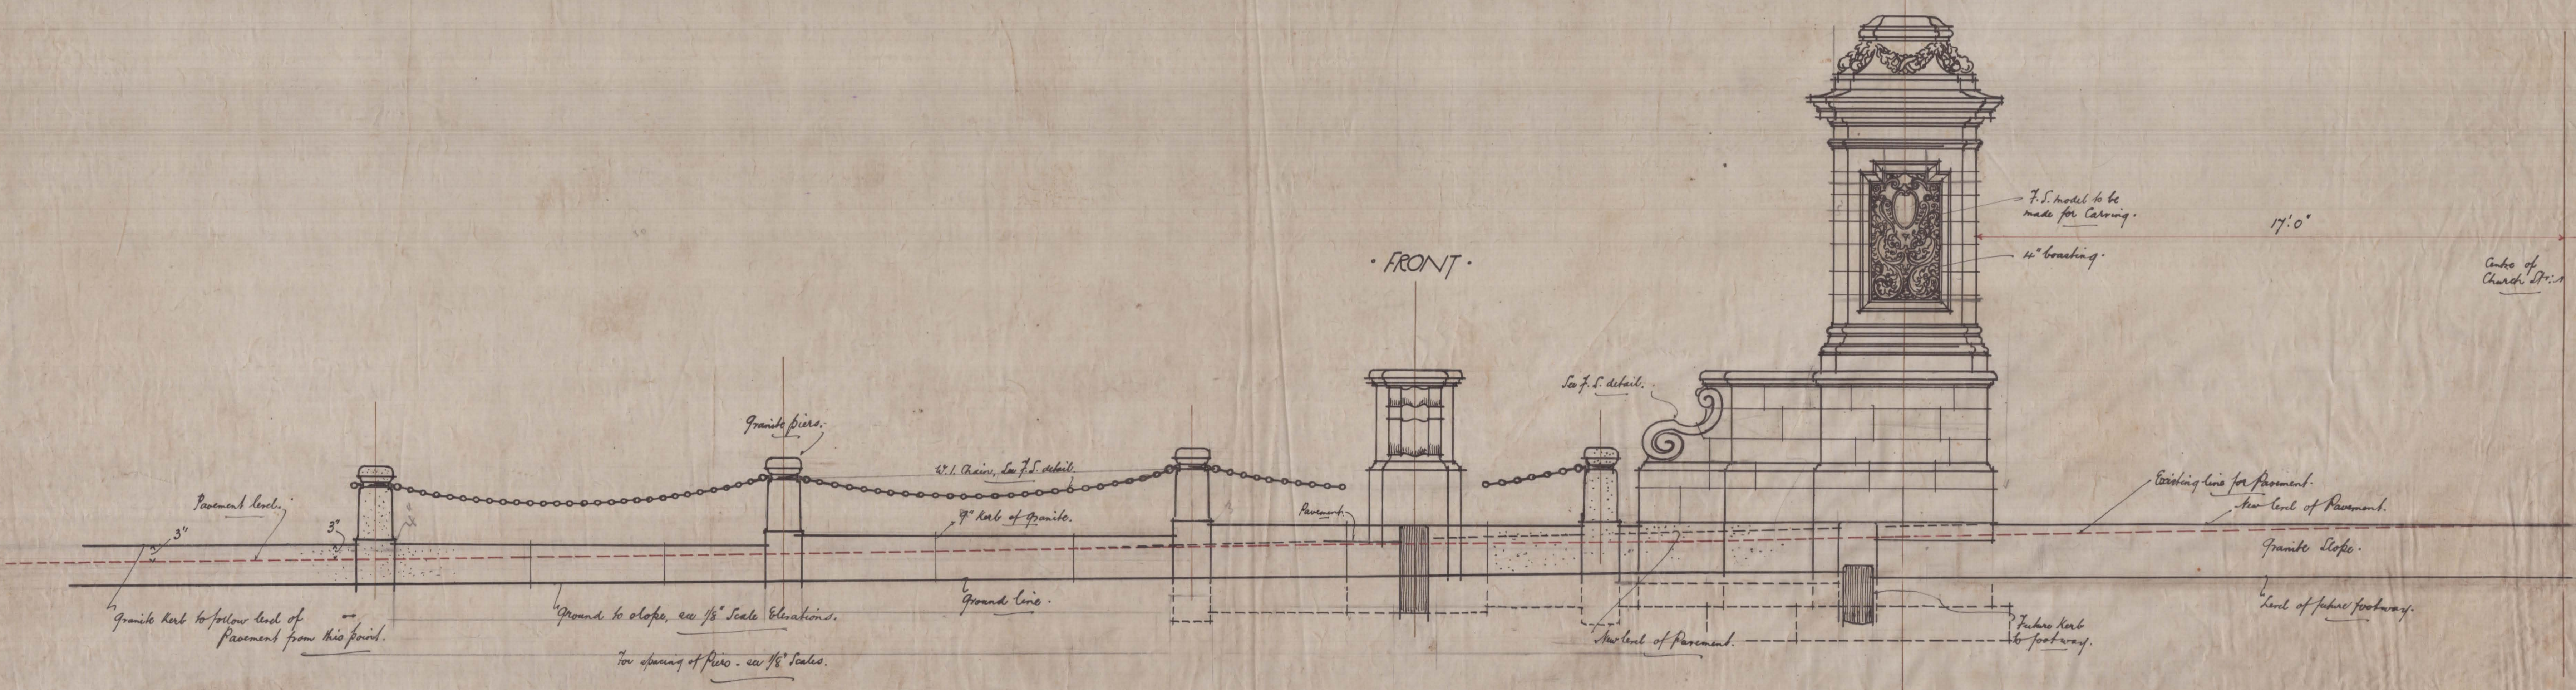

1/2\"/>

CHURCH SQUARE - PERTONIA
DETAILED SECTION
PLAN - SECTION
V. S. RAMPAGE
Drawing no. 10
No DATE