




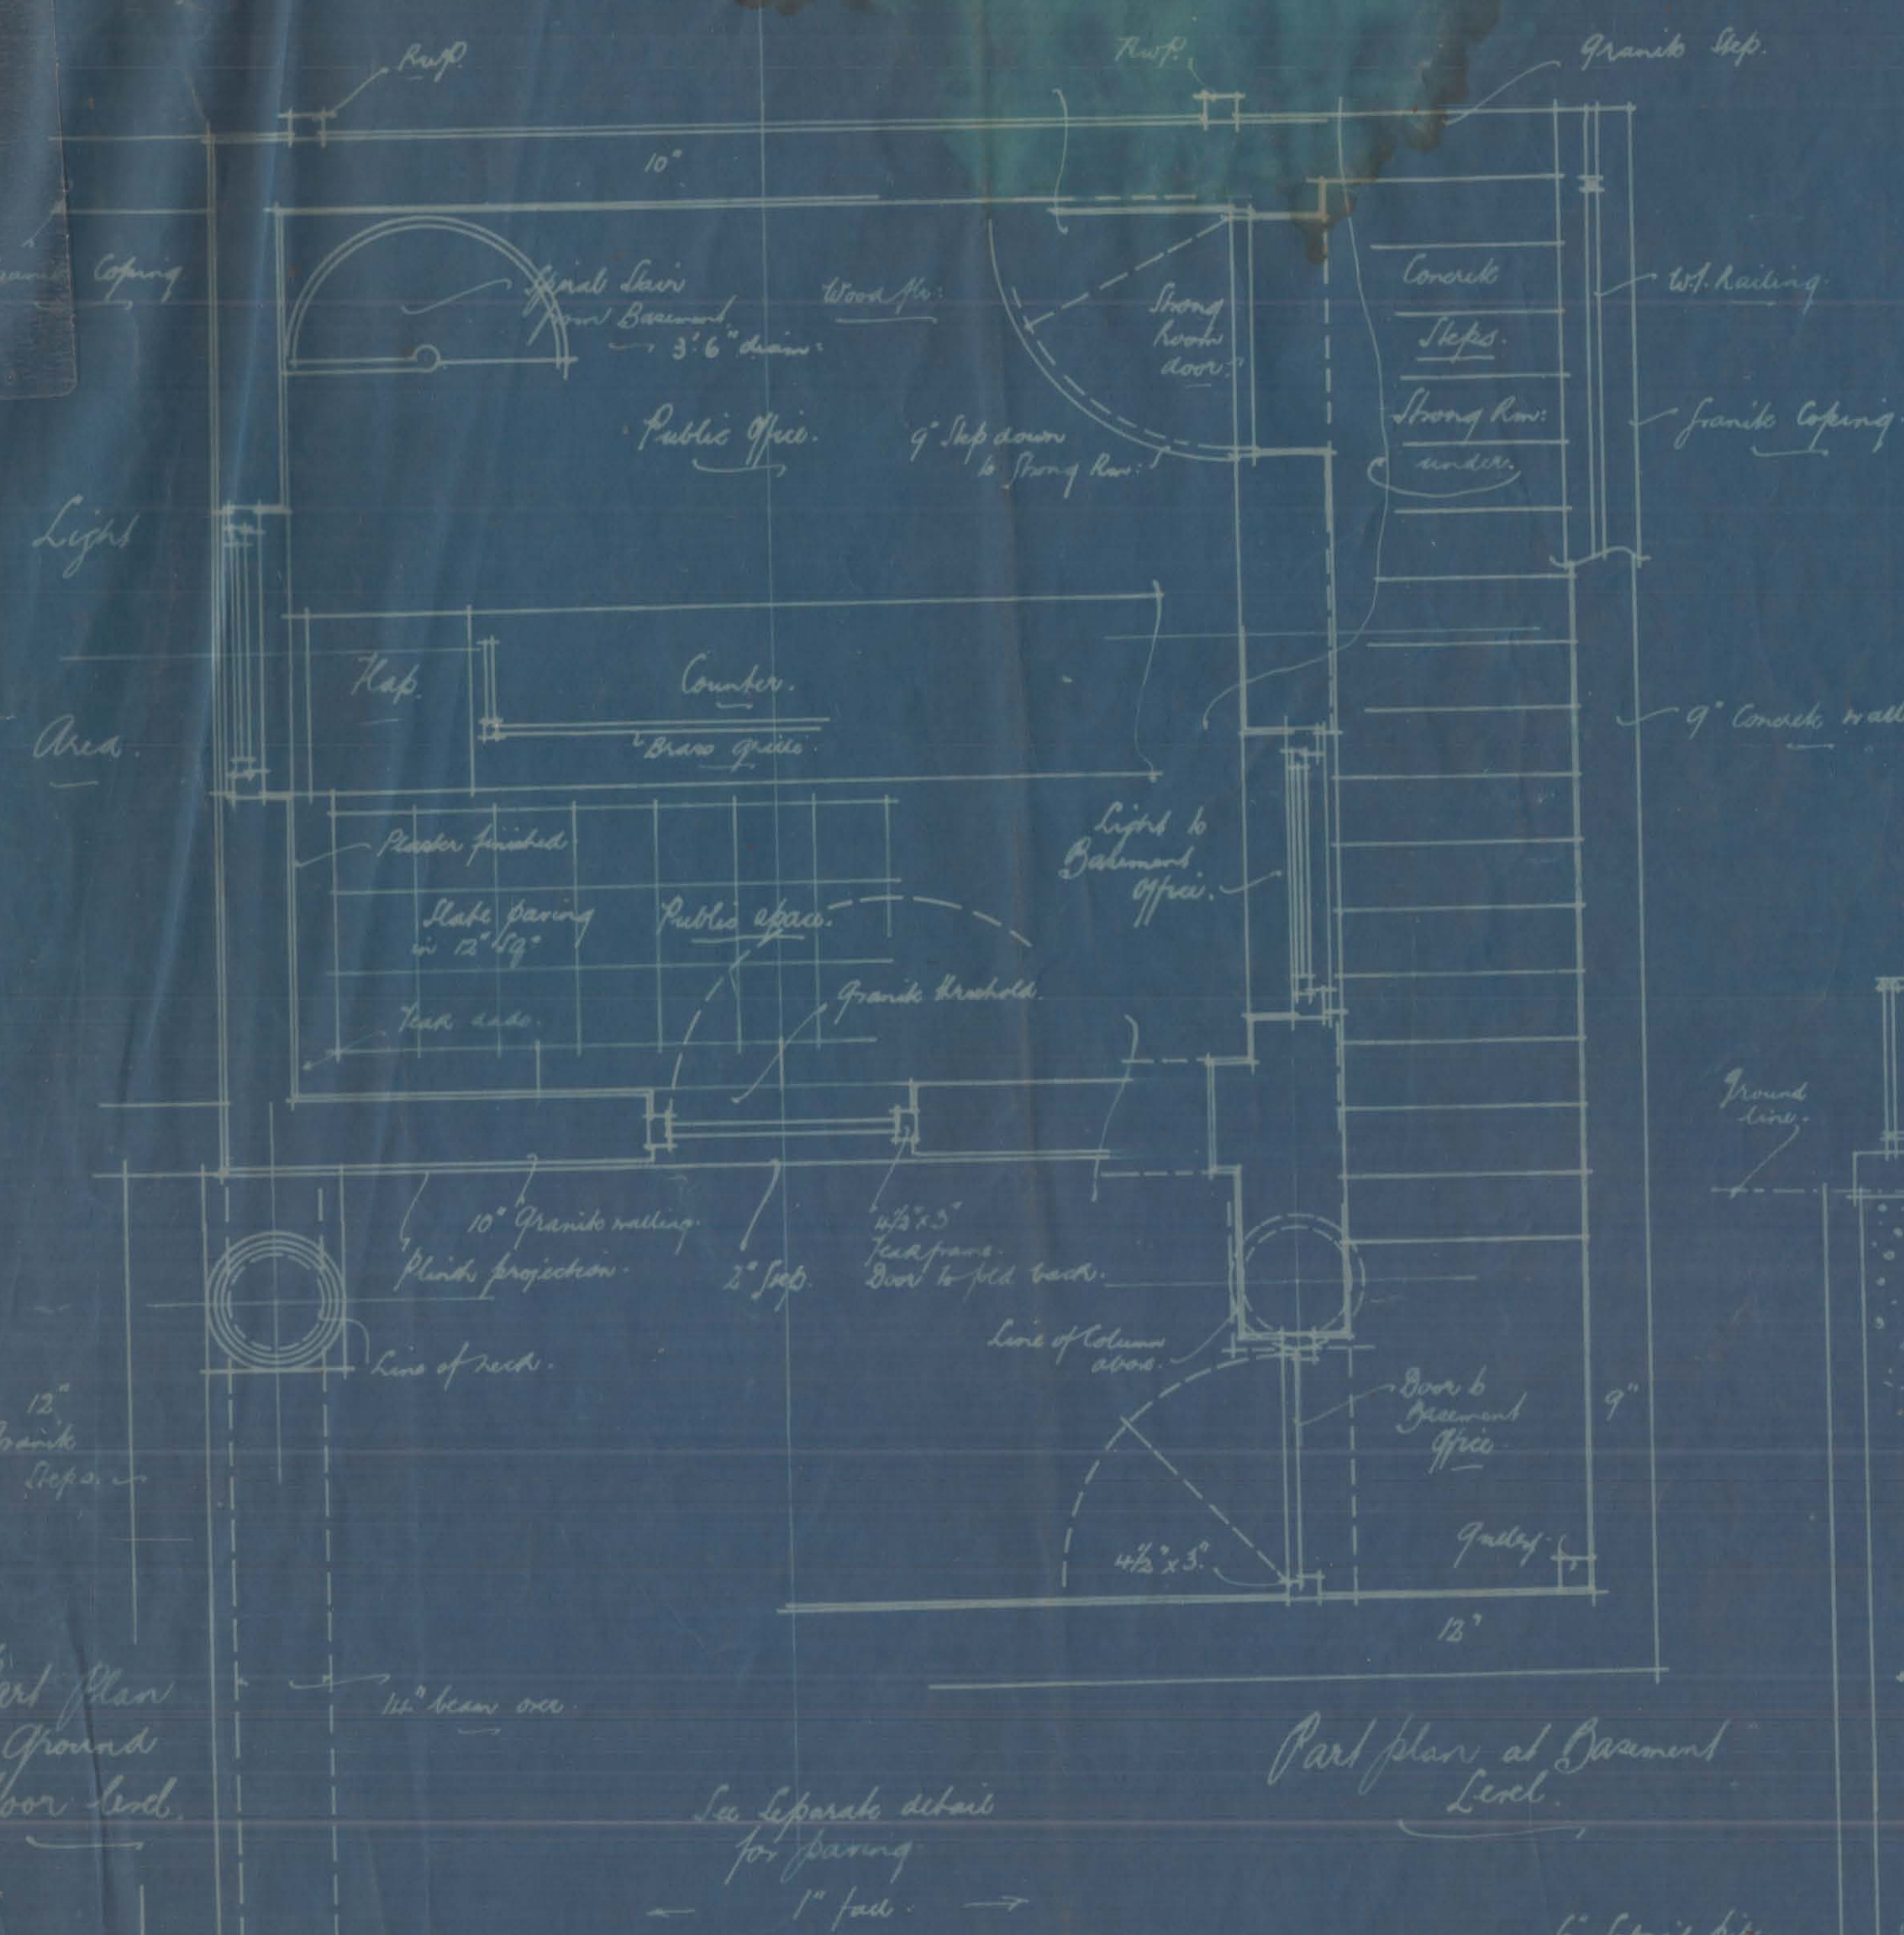

PLAN

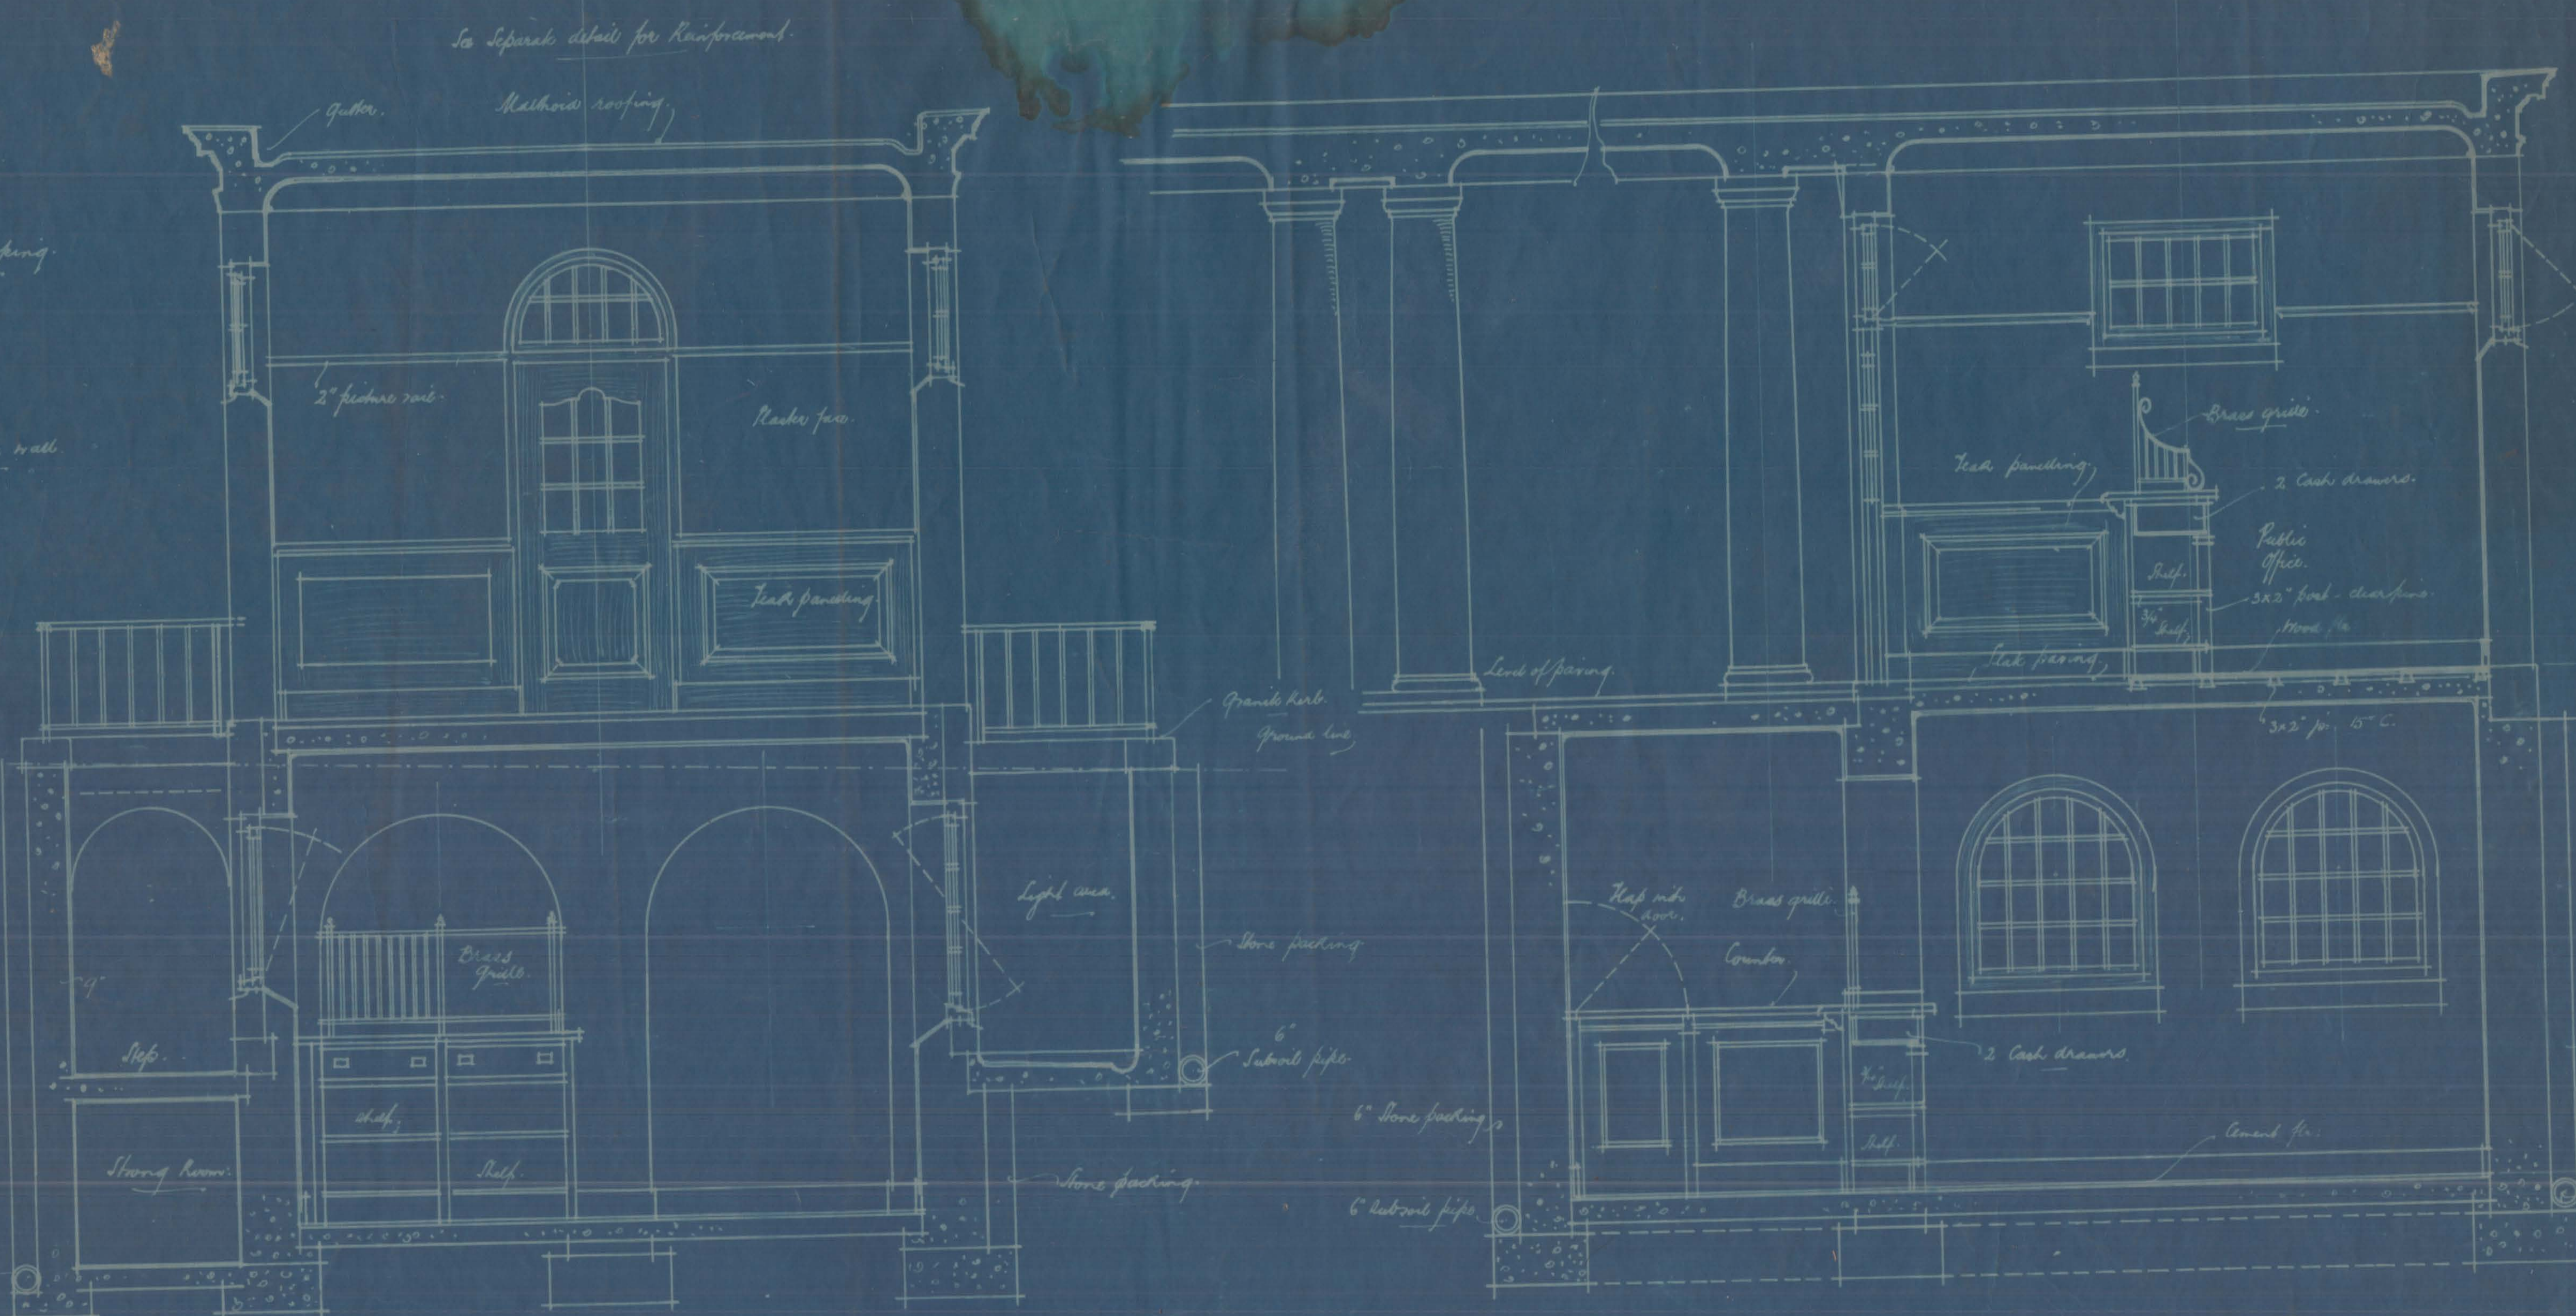


SECTION A

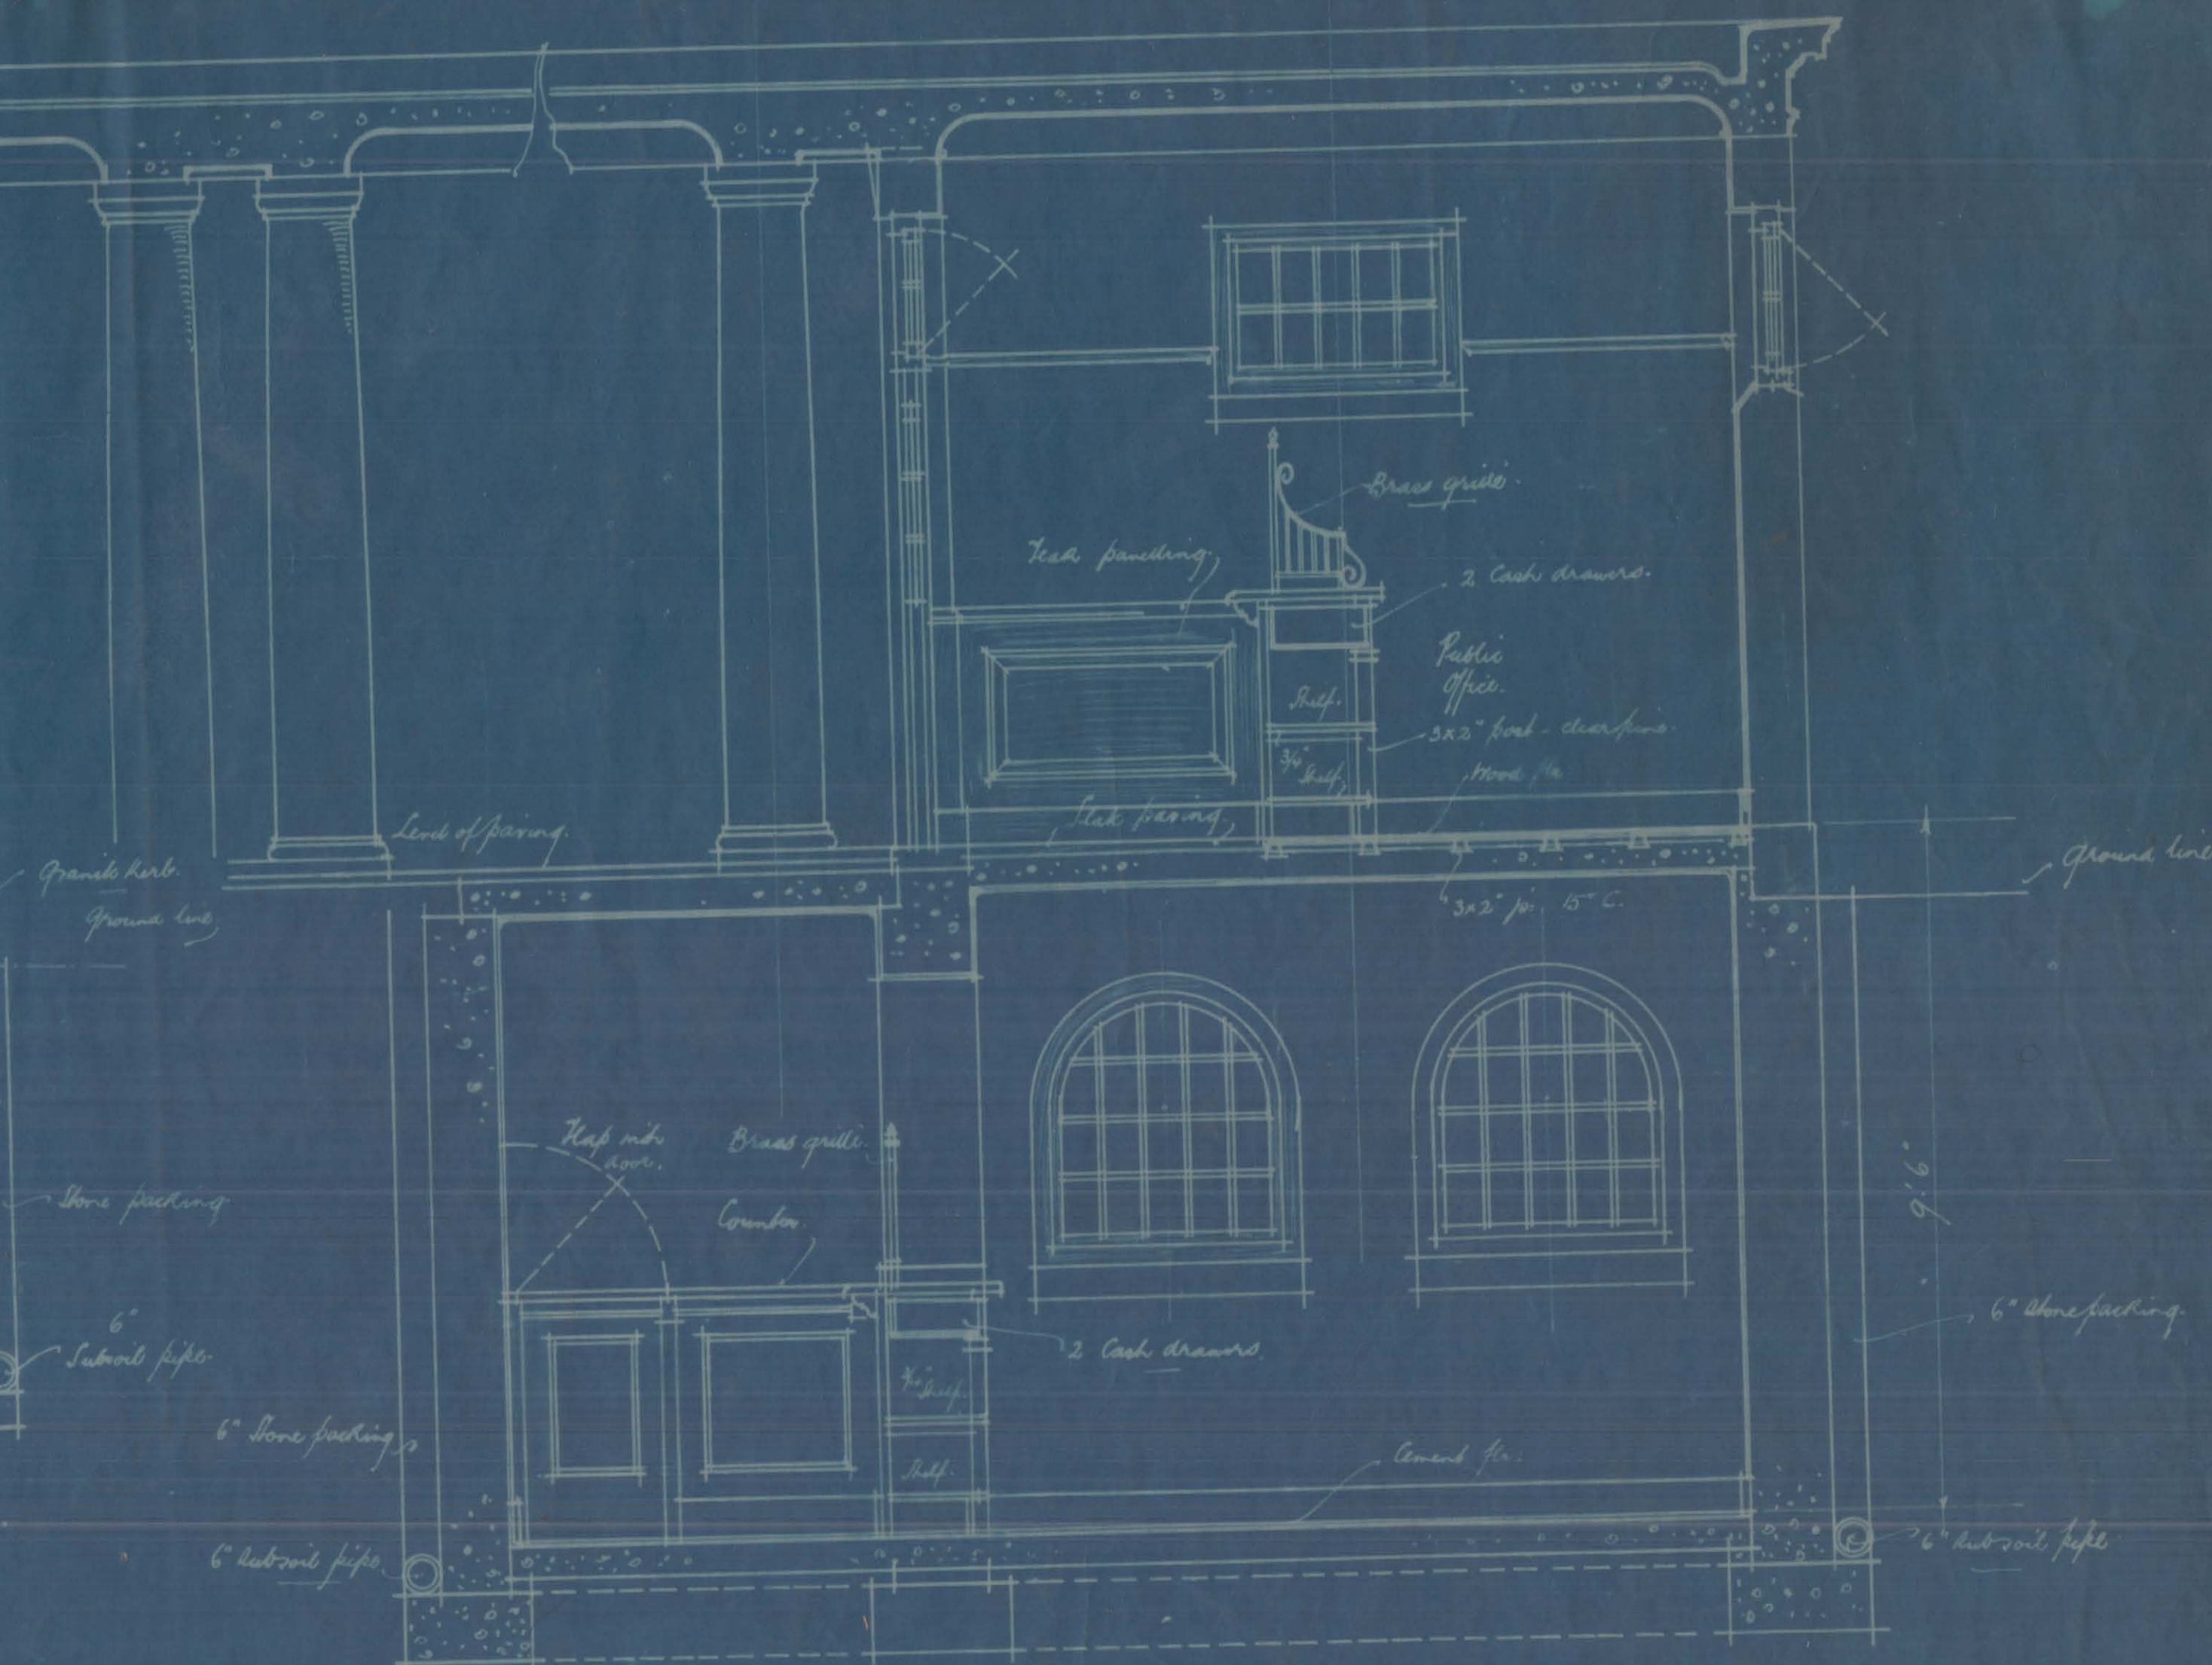

SECTION B

CHURCH SQ. PRETORIA.
PAVILION ON EAST ISLAND.
1/4" SCALE.
Drawing No. 2.

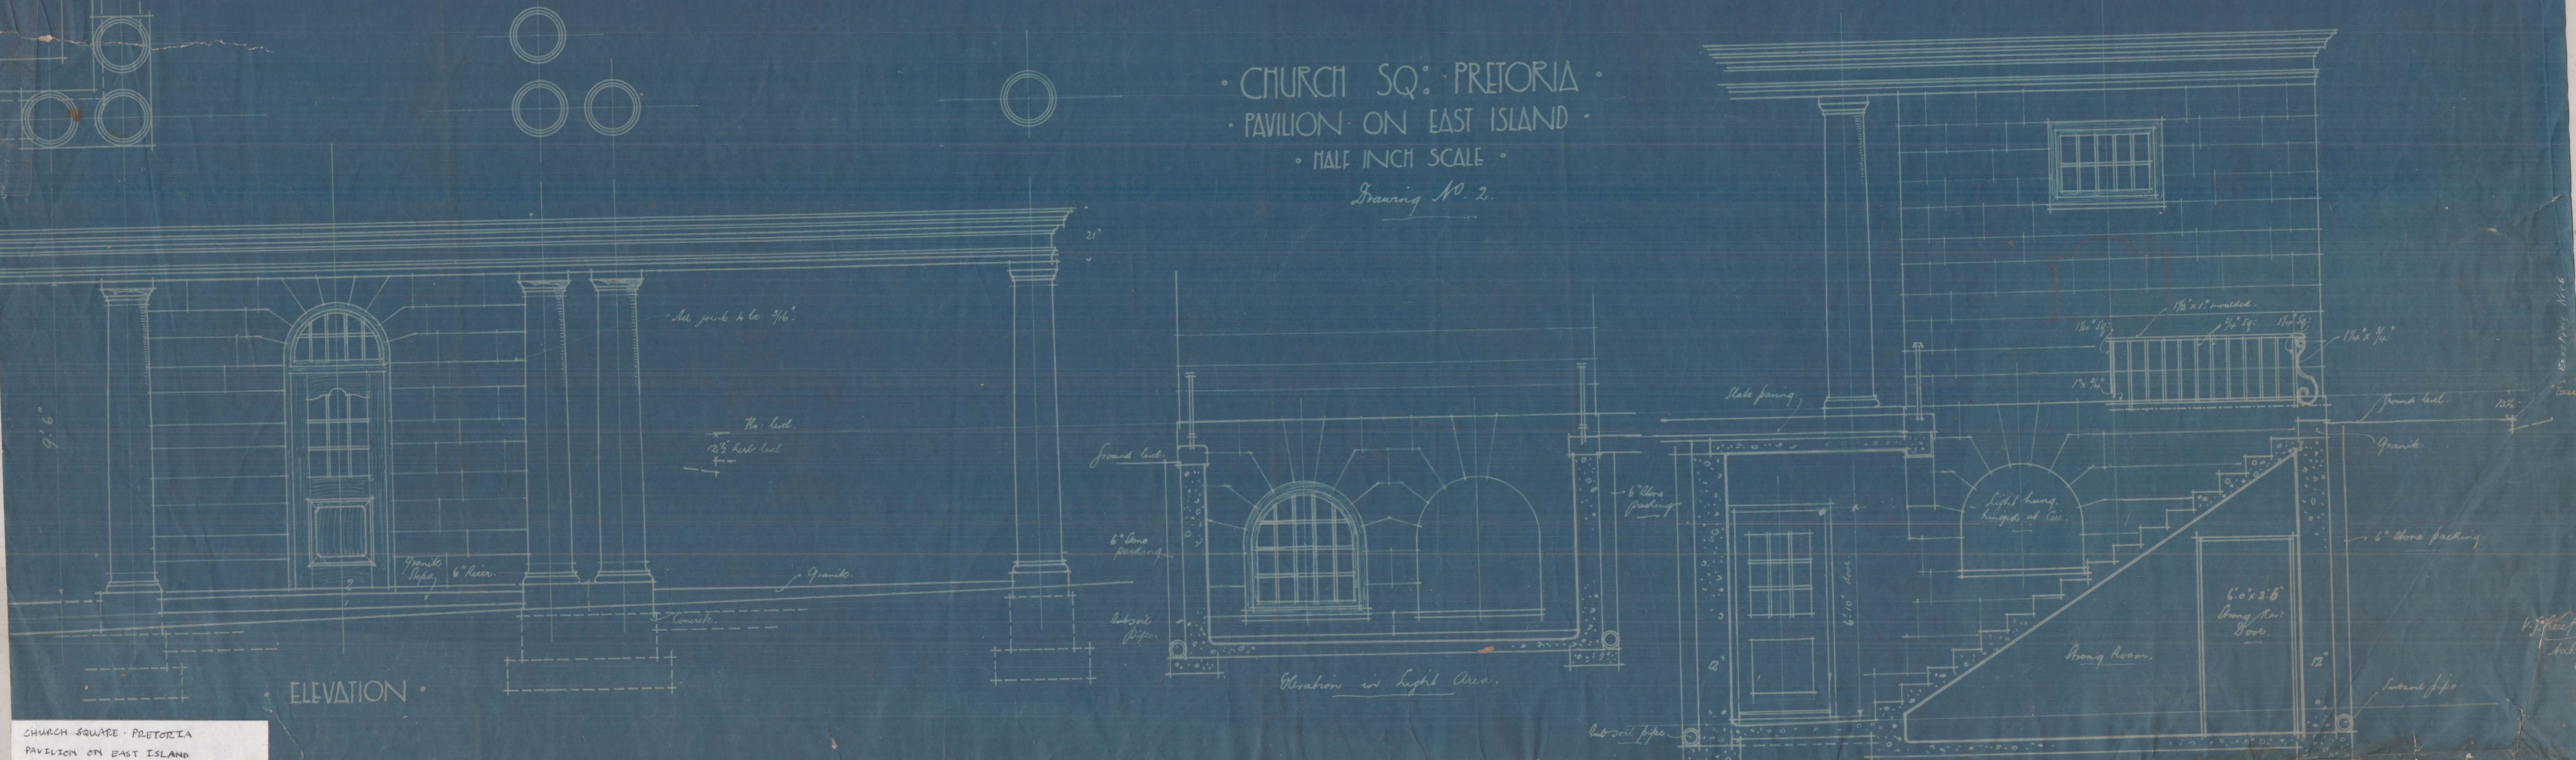

ELEVATION