

DETAIL SECTION OF BOREHOLE VNA 1

ID= 2000 165

SATURN MINING & PROSPECTING


22 29 AD ✓
FARM: VENETIA 103 MS ✓
DISTRICT: ZOUTPANSBERG ✓

Scale 1:500

B19449

SAG 90004089

STARTED 14th August 1975

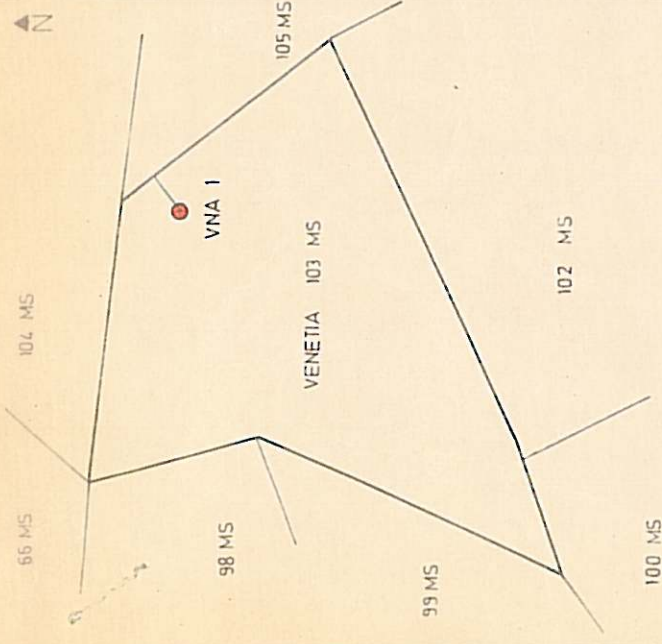


LOCALITY PLAN
Scale 1:100 000

NO SURVEY

SECTION OF HOLE

X = 248110m
Y = -33490m
E = 683m
elev. unc. = 10m

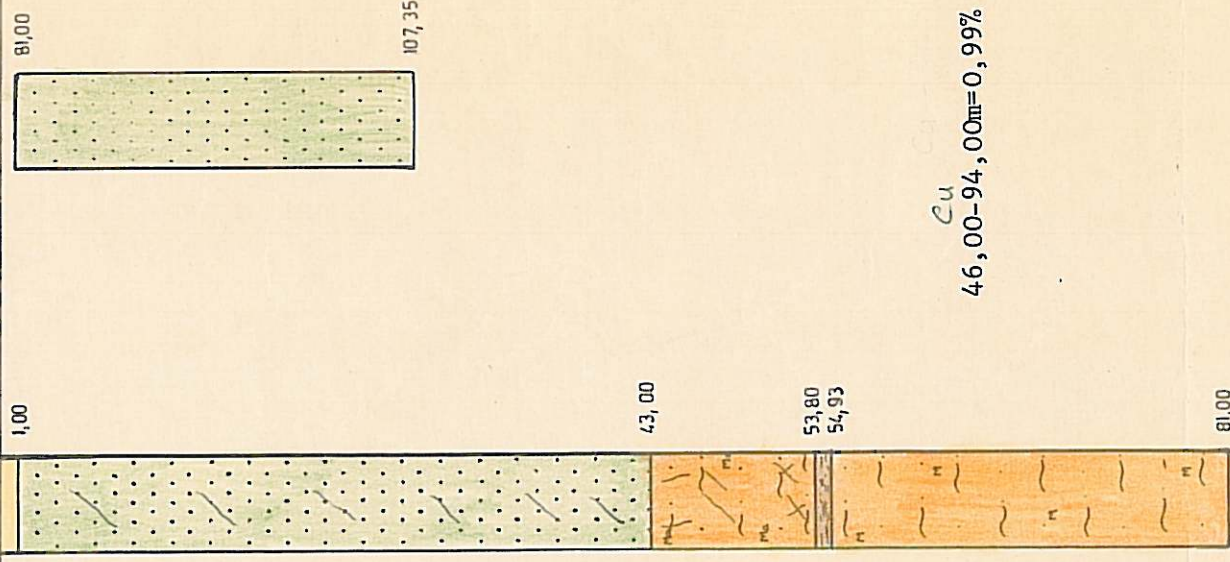

^{Cu}
46,00-94,00m=0,99% over 40,70m

LEGEND

- CALCRETE
- QUARTZITE
- SCHIST
- MUD

STOPPED August 1975



SIGNATURE
DATE

M. G. Heek
10 June 1976


DETAIL SECTION OF
BOREHOLE VNA 2
ID = 2000 166

SATURN MINING & PROSPECTING


2229 AD ✓
FARM: VENETIA 103 MS ✓
DISTRICT: ZOUTPANSBERG ✓
Scale 1:500 SAT 9000 4289

B19450


STARTED 7th September 1975

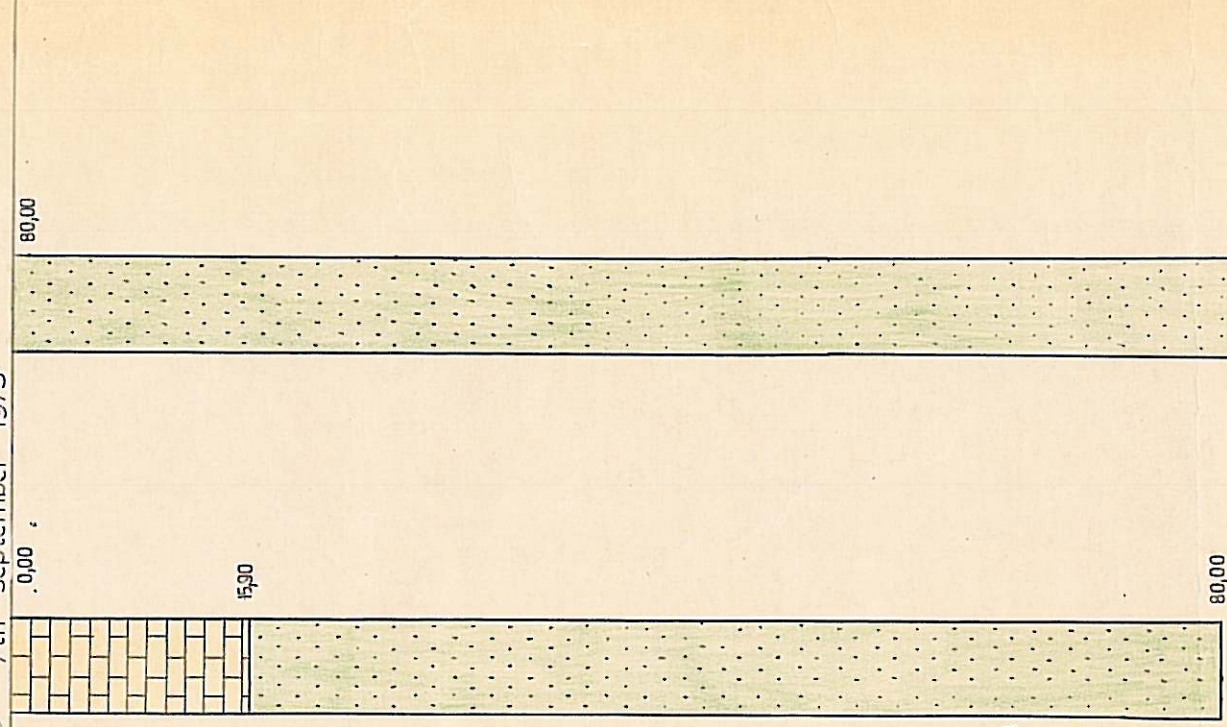

STOPPED 22nd September 1975

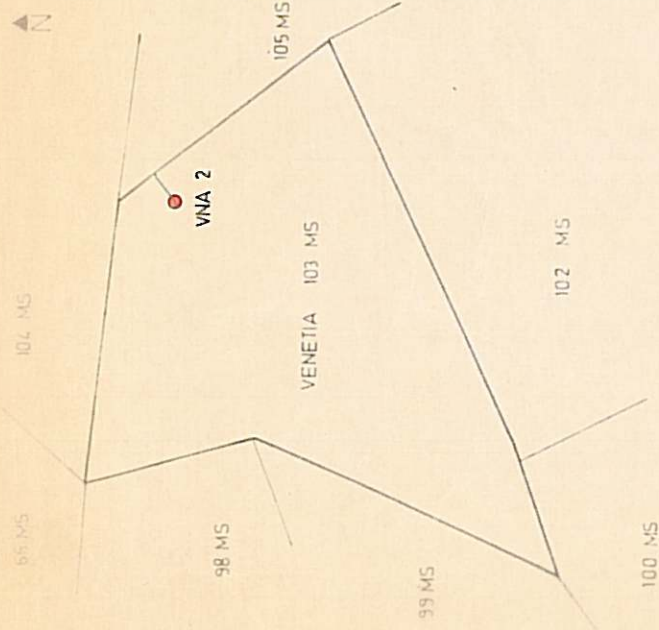

LOCALITY PLAN
Scale 1:100 000

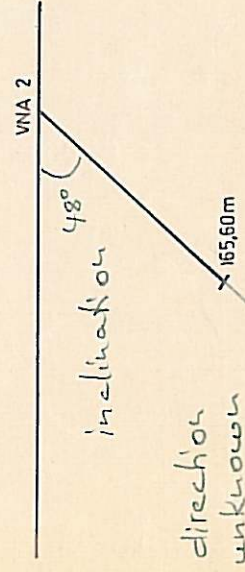

SECTION OF HOLE

SCALE 1:5000

Cu
78,00-106,00m = 1,12% over 24,66m

X = 2481 125m
Y = -33 625m
Z = 684m

elev. unc. = 10m

LEGEND

- CALCRETE
- QUARTZITE
- SCHIST
- AMPHIBOLITE
- MARBLE
- ARGILLITE
- DIABASE



SIGNATURE

DATE 10 June 1976

M. G. Peers

DETAIL SECTION OF BOREHOLE VNA 3 ID = 2000 167 **SATURN MINING & PROSPECTING**


FARM: VENETIA 103 MS ✓
DISTRICT: XOUTPANSBERG ✓

Scale 1:500

SAG 90004289

819451

STARTED 23rd September 1975

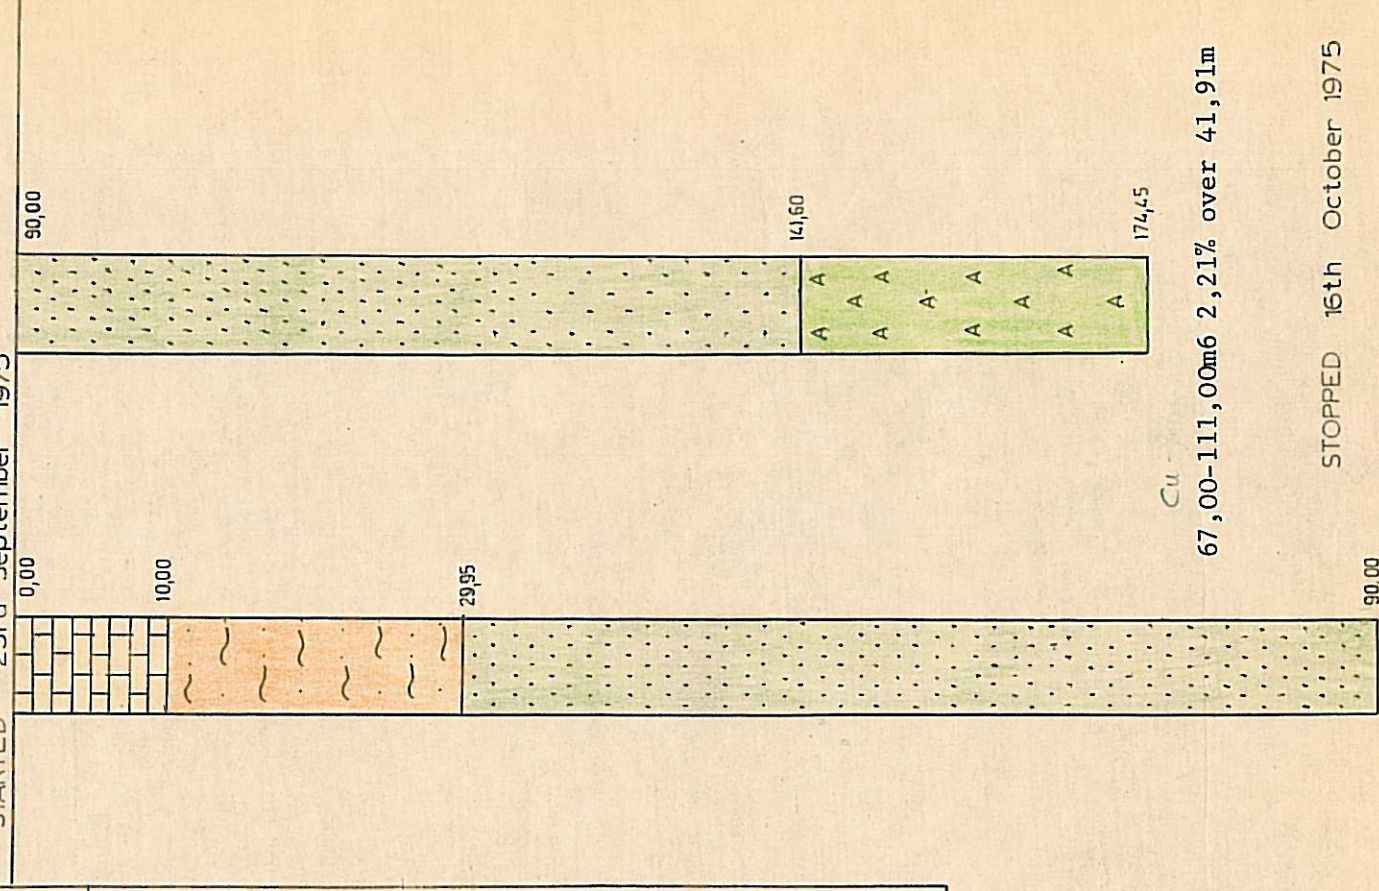


Cu
67,00-111,00m 2,21% over 41,91m


STOPPED 16th October 1975

SIGNATURE
DATE 10 June 1976

M. G. Heer

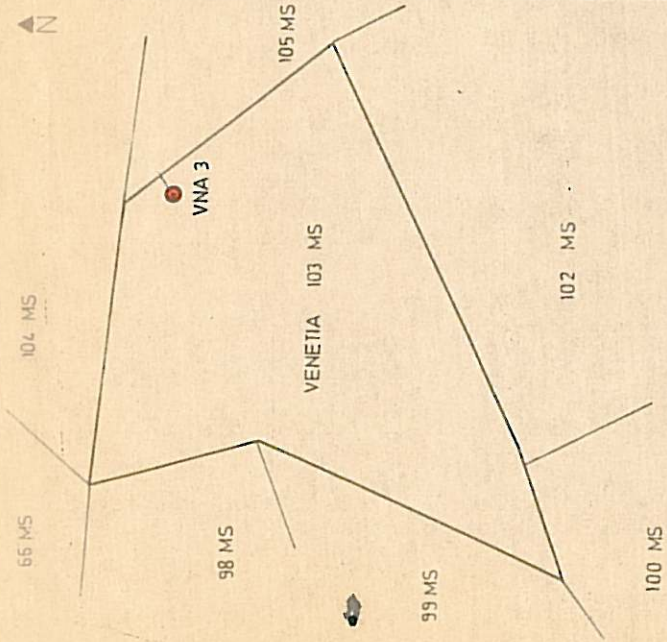

LOCALITY PLAN
Scale 1:100 000

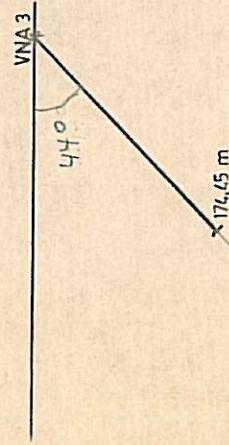

SECTION OF HOLE


SCALE 1:5 000

X = 2481 040m
Y = - 33740m
E = 688m

elev. unc. = 10m

LEGEND

- CALCRETE
- QUARTZITE
- SCHIST
- AMPHIBOLITE
- MARBLE
- ARGILLITE
- DIABASE

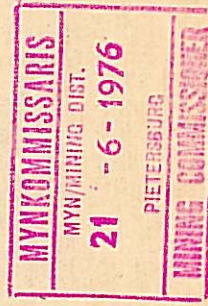

DETAIL SECTION OF BOREHOLE VNA 4

ID = 2000 168

SATURN MINING & PROSPECTING

FARM: 2229 AD ✓
VENETIA 103 MS -
DISTRICT: ZOUTPANSBERG ✓


Scale 1:500

B20370/1


SAG 90004289

STARTED 20th OCTOBER 1975

LOCALITY PLAN
Scale 1:100 000

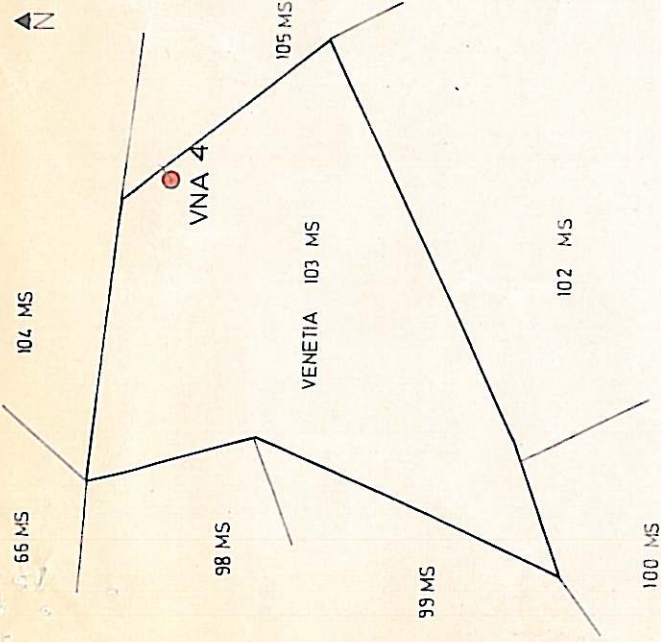

VNA 4

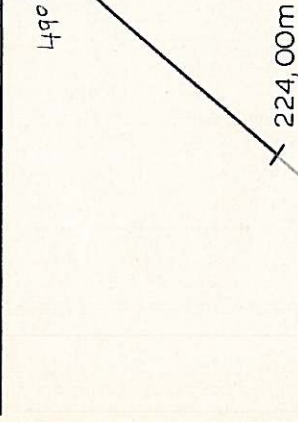


SECTION OF HOLE

X = 2481 030m
Y = - 33900m
E = 691m
elev. conc. = 10m


LEGEND

- CALCARETE
- QUARTZITE
- SCHIST
- AMPHIBOLITE
- MARBLE
- LIMESTONE
- DOLERITE

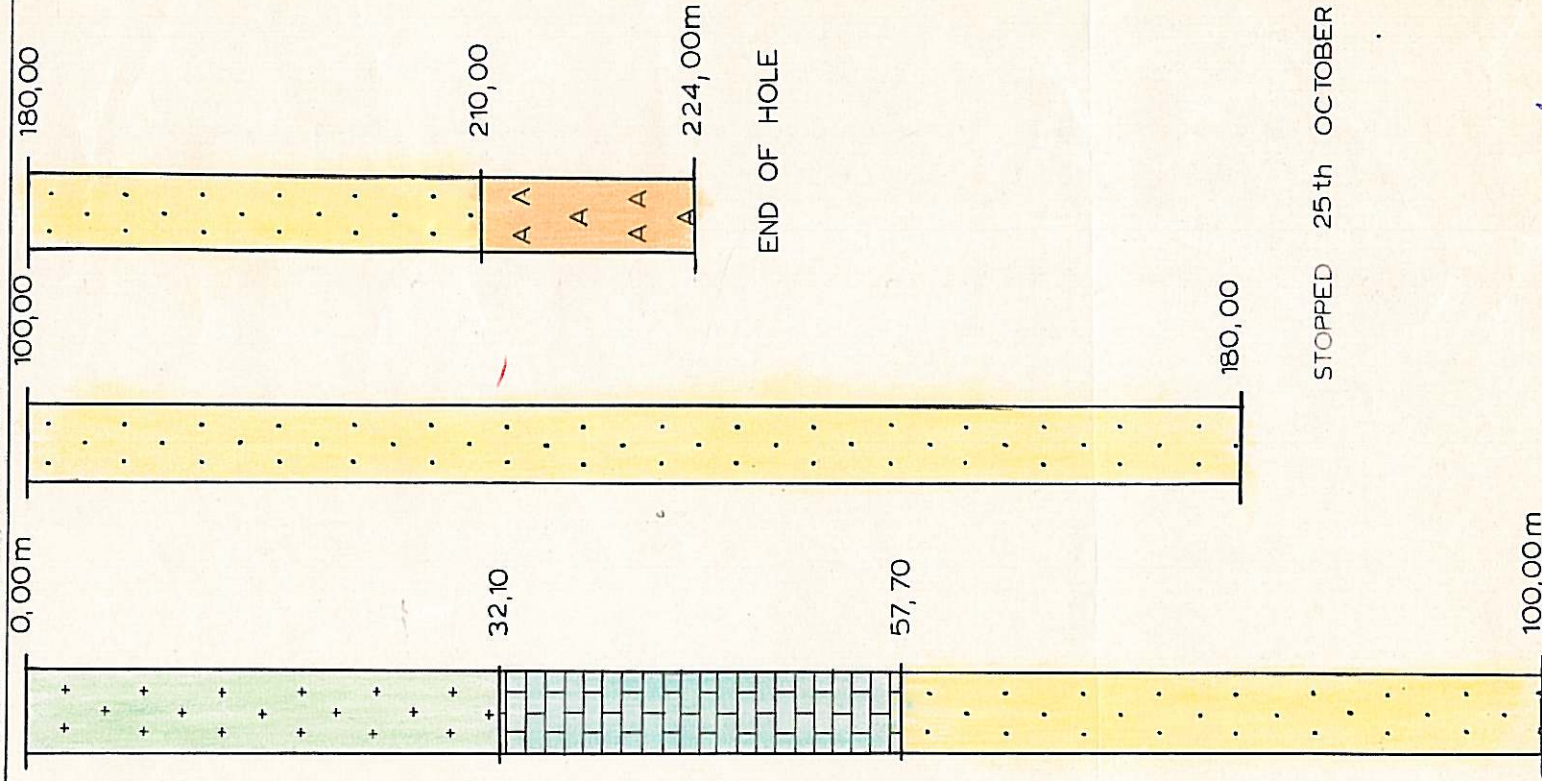

END OF HOLE


STOPPED 25th OCTOBER 1975

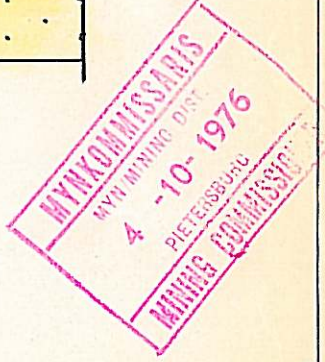

SIGNATURE

DATE 17 September 1976

A. P. Heer

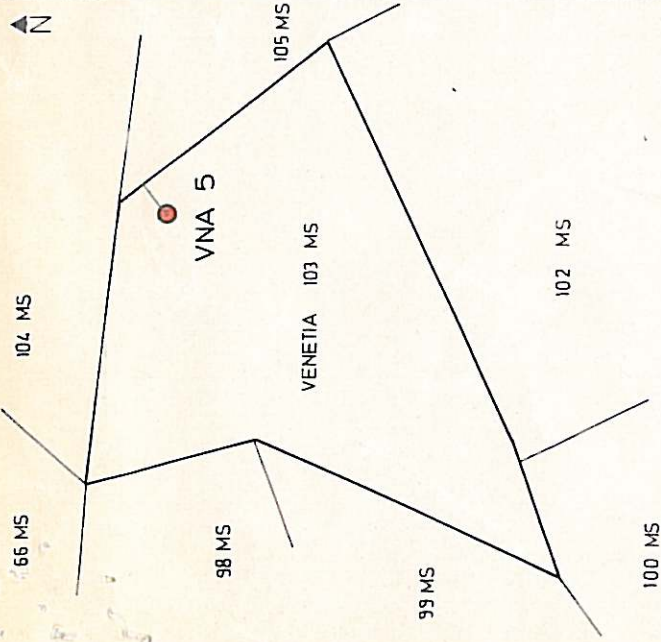

LOCALITY PLAN
Scale 1:100 000

DETAIL SECTION OF BOREHOLE VNA 5

ID = 2000169

SATURN MINING & PROSPECTING


FARM: 2229 AD ✓
VENETIA 103 MS ✓
DISTRICT: ZOUTPANSBERG ✓

B2032012

Scale 1:500

SAG 90004289

STARTED 3rd NOVEMBER 1975

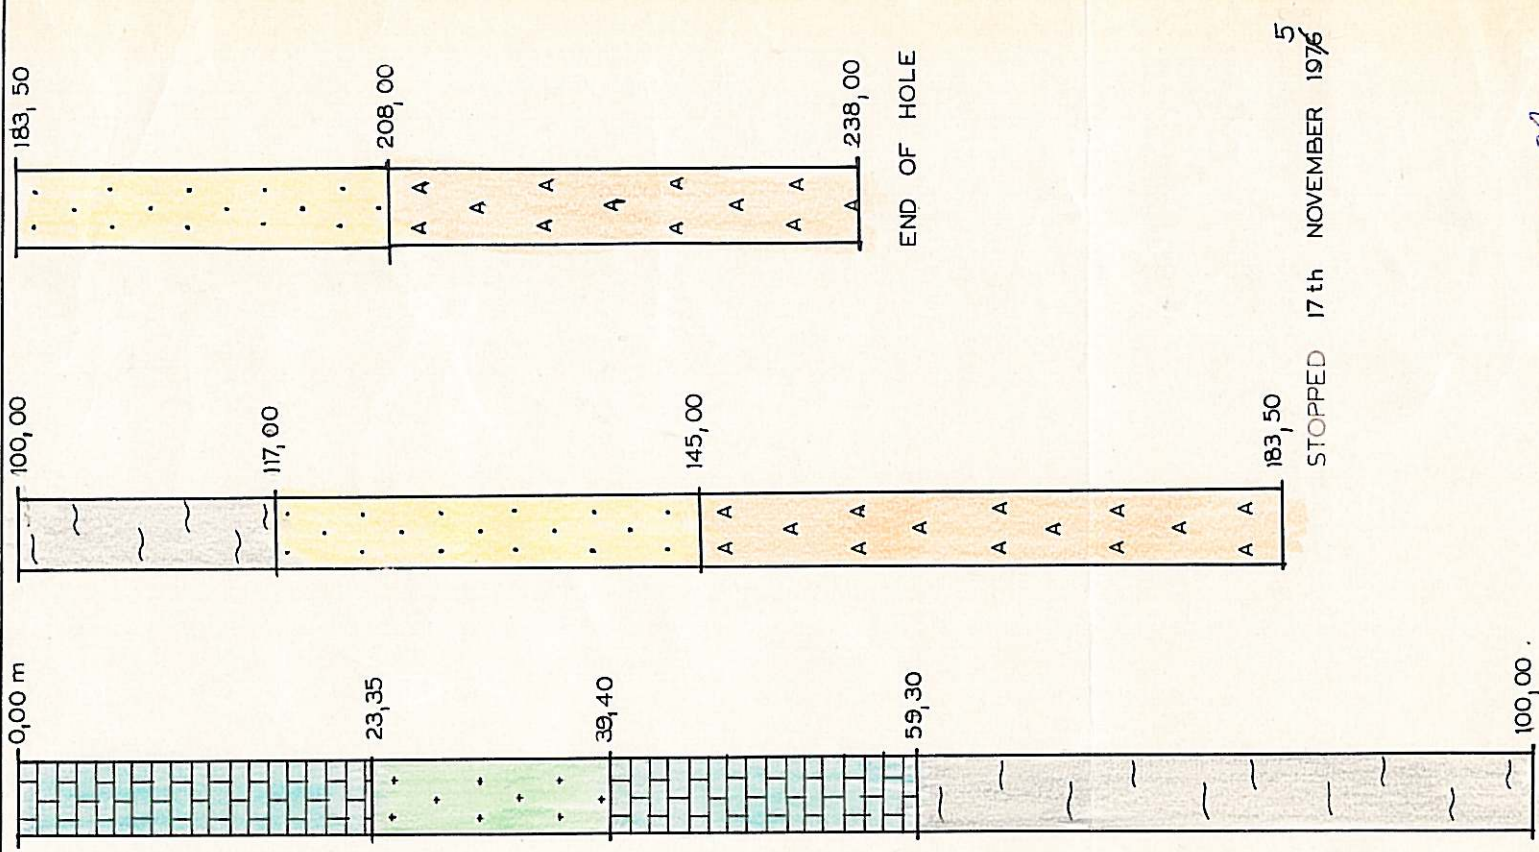

STOPPED 17th NOVEMBER 1976

SECTION OF HOLE

SCALE 1:5 000

X = 2480950m
Y = -33475m
E = 685m

elev. unc. = 10m

LEGEND

- CALCRETE
- QUARTZITE
- SCHIST
- AMPHIBOLITE
- LIMESTONE
- ARGILLITE
- DOLERITE

SIGNATURE
DATE

[Signature]

17 September 1976