


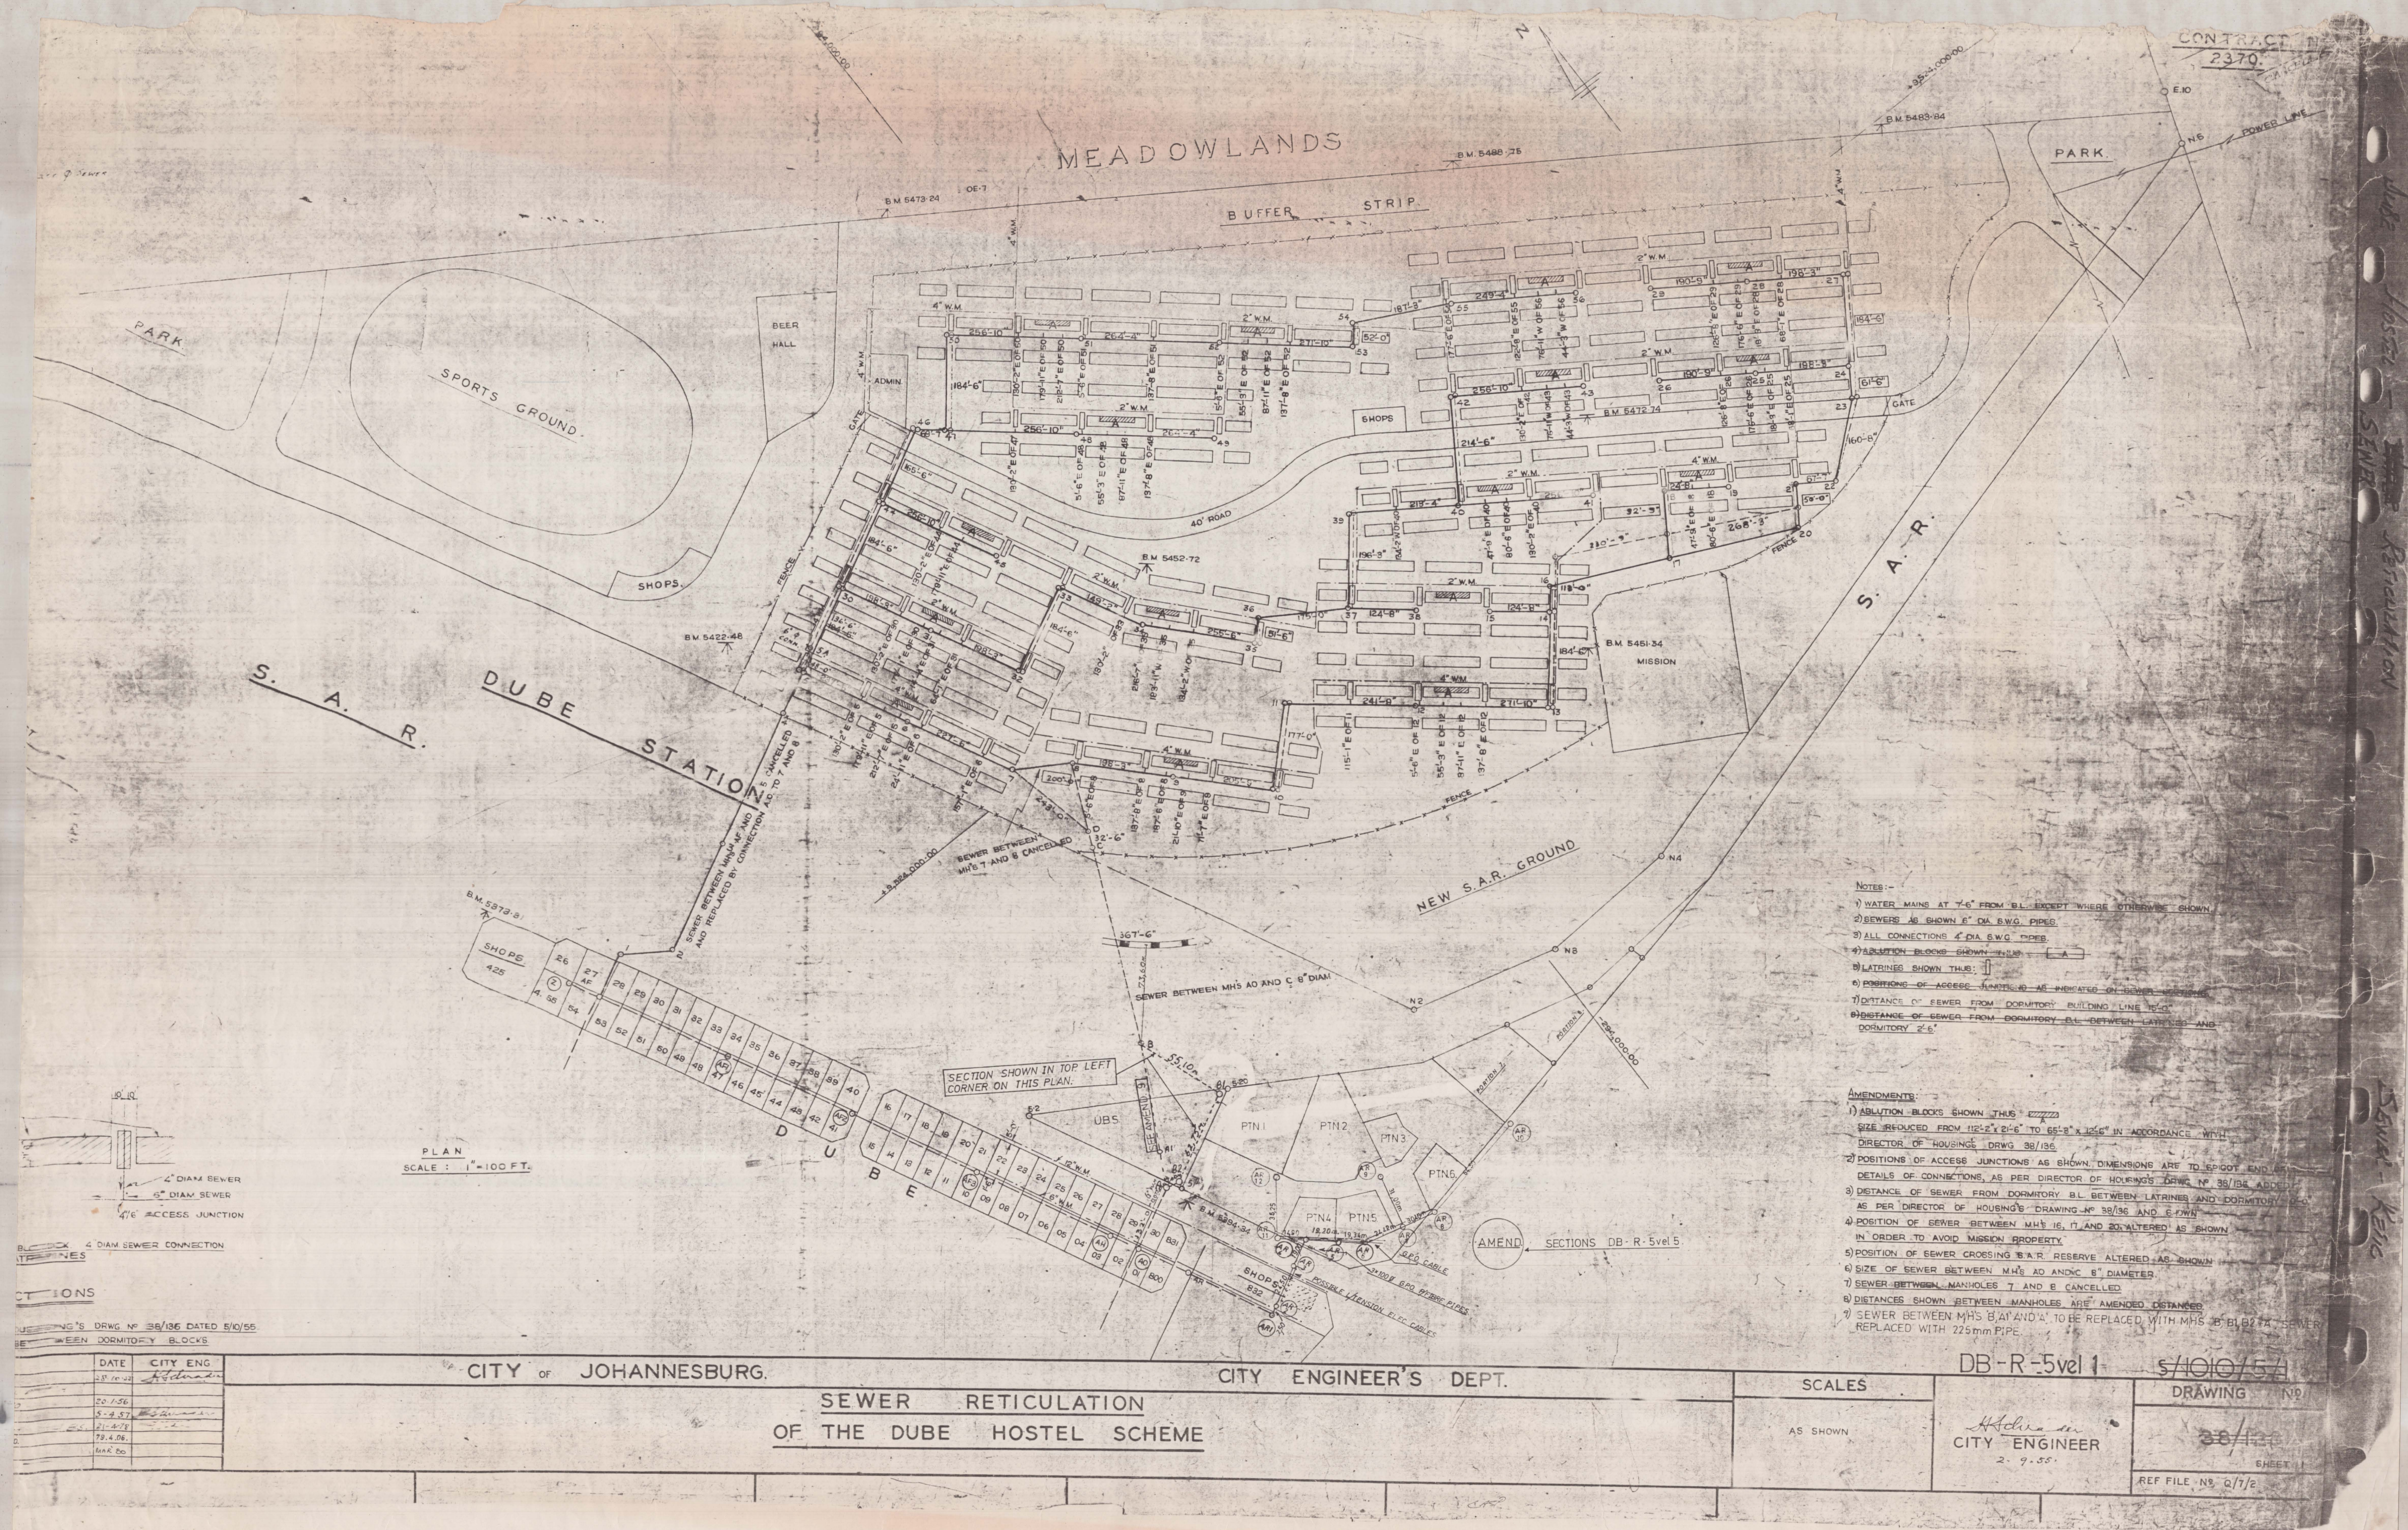

CONTRACT NO.
2379

- NOTES:-
- 1) WATER MAINS AT 7' 6" FROM B.L. EXCEPT WHERE OTHERWISE SHOWN
 - 2) SEWERS AS SHOWN 8" DIA. S.W.G. PIPES
 - 3) ALL CONNECTIONS 4" DIA. S.W.G. PIPES
 - 4) LATRINE BLOCKS SHOWN THIS WAY
 - 5) LATRINES SHOWN THIS WAY
 - 6) POSITIONS OF ACCESS MANHOLES AS INDICATED ON HOUSE DRAWINGS
 - 7) DISTANCE OF SEWER FROM DORMITORY BUILDING LINE NOT SHOWN
 - 8) DISTANCE OF SEWER FROM DORMITORY B.L. BETWEEN LATRINE AND DORMITORY 2' 6"

- AMENDMENTS:-
- 1) SECTION BLOCKS SHOWN THIS WAY
 - 2) SIZE REDUCED FROM 12" x 12" TO 6" x 6" IN ACCORDANCE WITH DIRECTOR OF HOUSING DRAWING 38/136
 - 3) POSITIONS OF ACCESS JUNCTIONS AS SHOWN DIMENSIONS ARE TO SPOT END AND DETAILS OF CONNECTIONS AS PER DIRECTOR OF HOUSING DRAWING 38/136
 - 4) DISTANCE OF SEWER FROM DORMITORY B.L. BETWEEN LATRINE AND DORMITORY AS PER DIRECTOR OF HOUSING DRAWING 38/136 AND 6" DIA
 - 5) POSITION OF SEWER BETWEEN M.H. 16, 17 AND 20 ALTERED AS SHOWN IN ORDER TO AVOID MISSION PROPERTY
 - 6) POSITION OF SEWER CROSSING S.A.R. RESERVE ALTERED AS SHOWN
 - 7) SIZE OF SEWER BETWEEN M.H. 40 AND C 8" DIAMETER
 - 8) SEWER BETWEEN MANHOLES 7 AND 8 CANCELLED
 - 9) DISTANCES SHOWN BETWEEN MANHOLES ARE AMENDED DISTANCES
 - 10) SEWER BETWEEN M.H. 8 AND A' TO BE REPLACED WITH M.H. 8 B L 8" DIA. SEWER REPLACED WITH 225mm PIPE

REVISIONS

NO.	DATE	CITY ENG.
1	20.10.55	
2	22.1.56	
3	5.4.57	
4	21.6.57	
5	29.4.58	
6	10.6.58	

SEWER RETICULATION OF THE DUBE HOSTEL SCHEME
CITY OF JOHANNESBURG
100 x 60 in. 1/100 scale
100 x 60 in. 1/100 scale
5/10/55

CITY OF JOHANNESBURG.

SEWER RETICULATION
OF THE DUBE HOSTEL SCHEME

CITY ENGINEER'S DEPT.

SCALES

AS SHOWN

DB-R-5vol 1

S/1010/55A

DRAWING NO.

38/136

REF. FILE NO. 2/7/E