

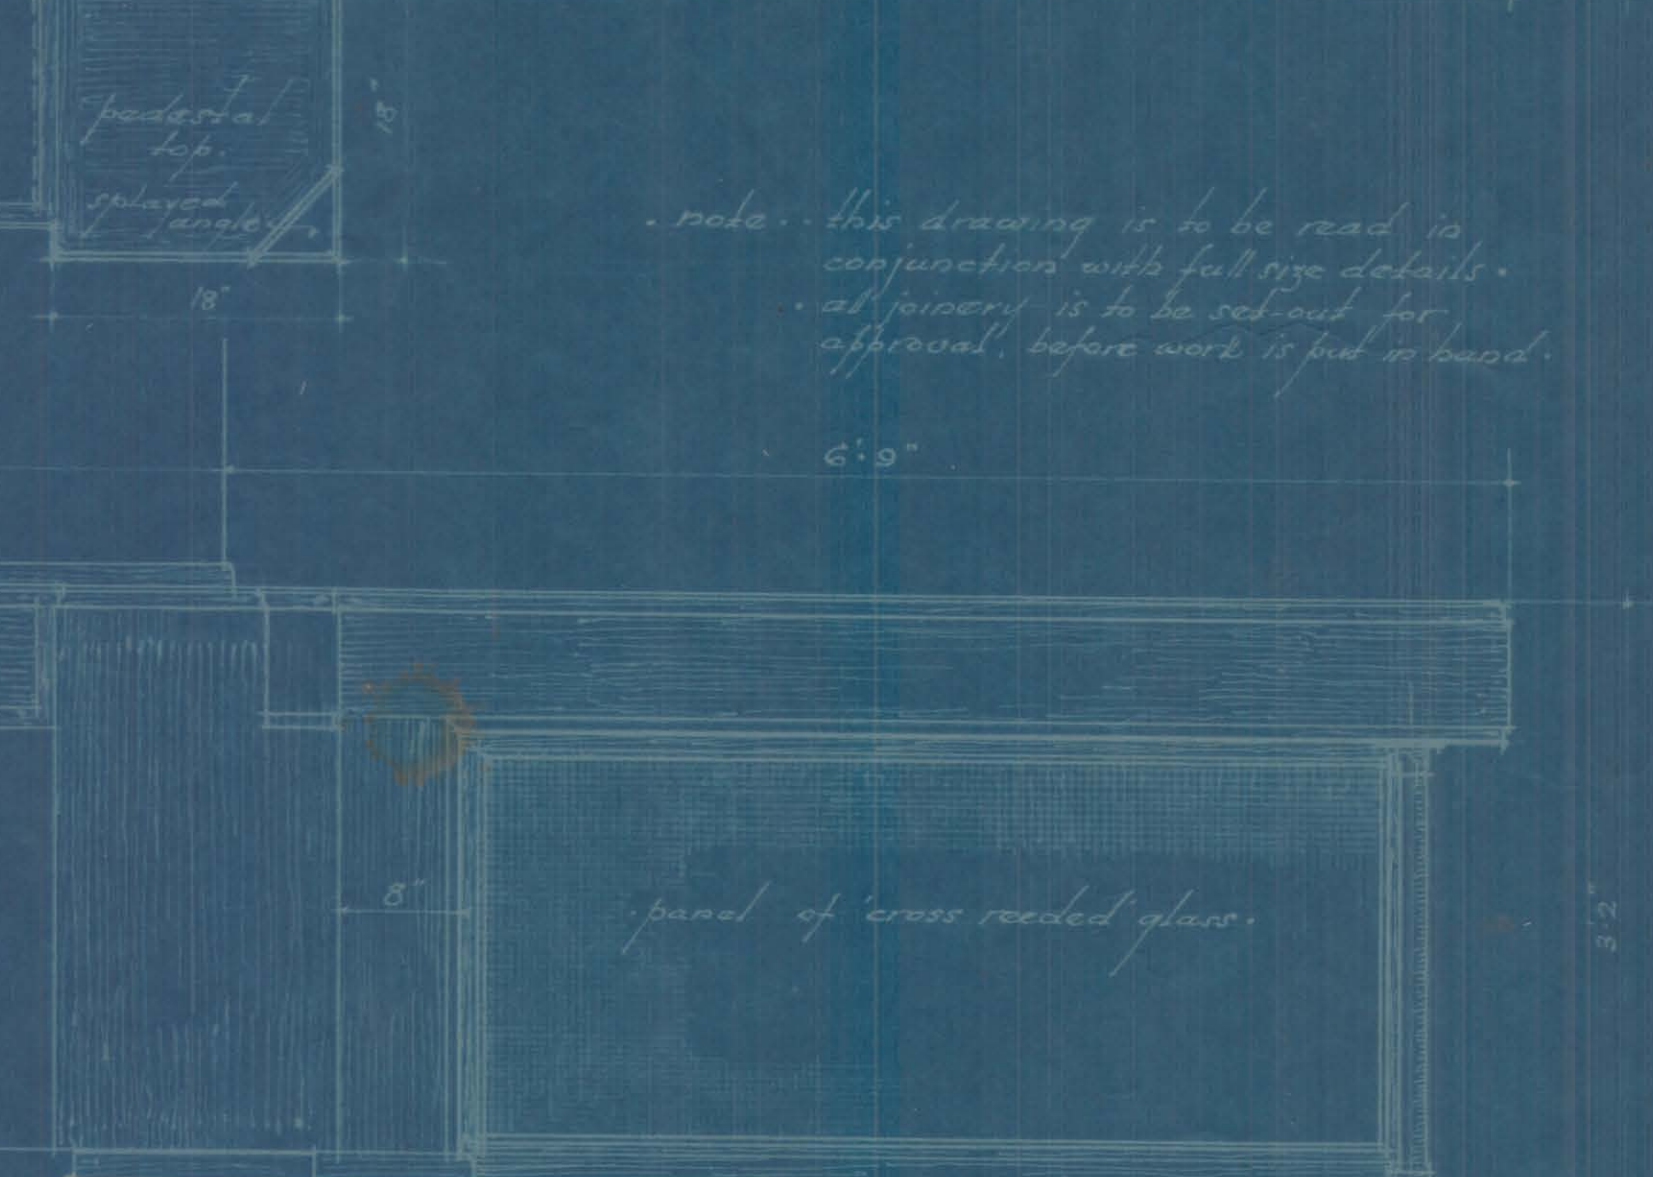
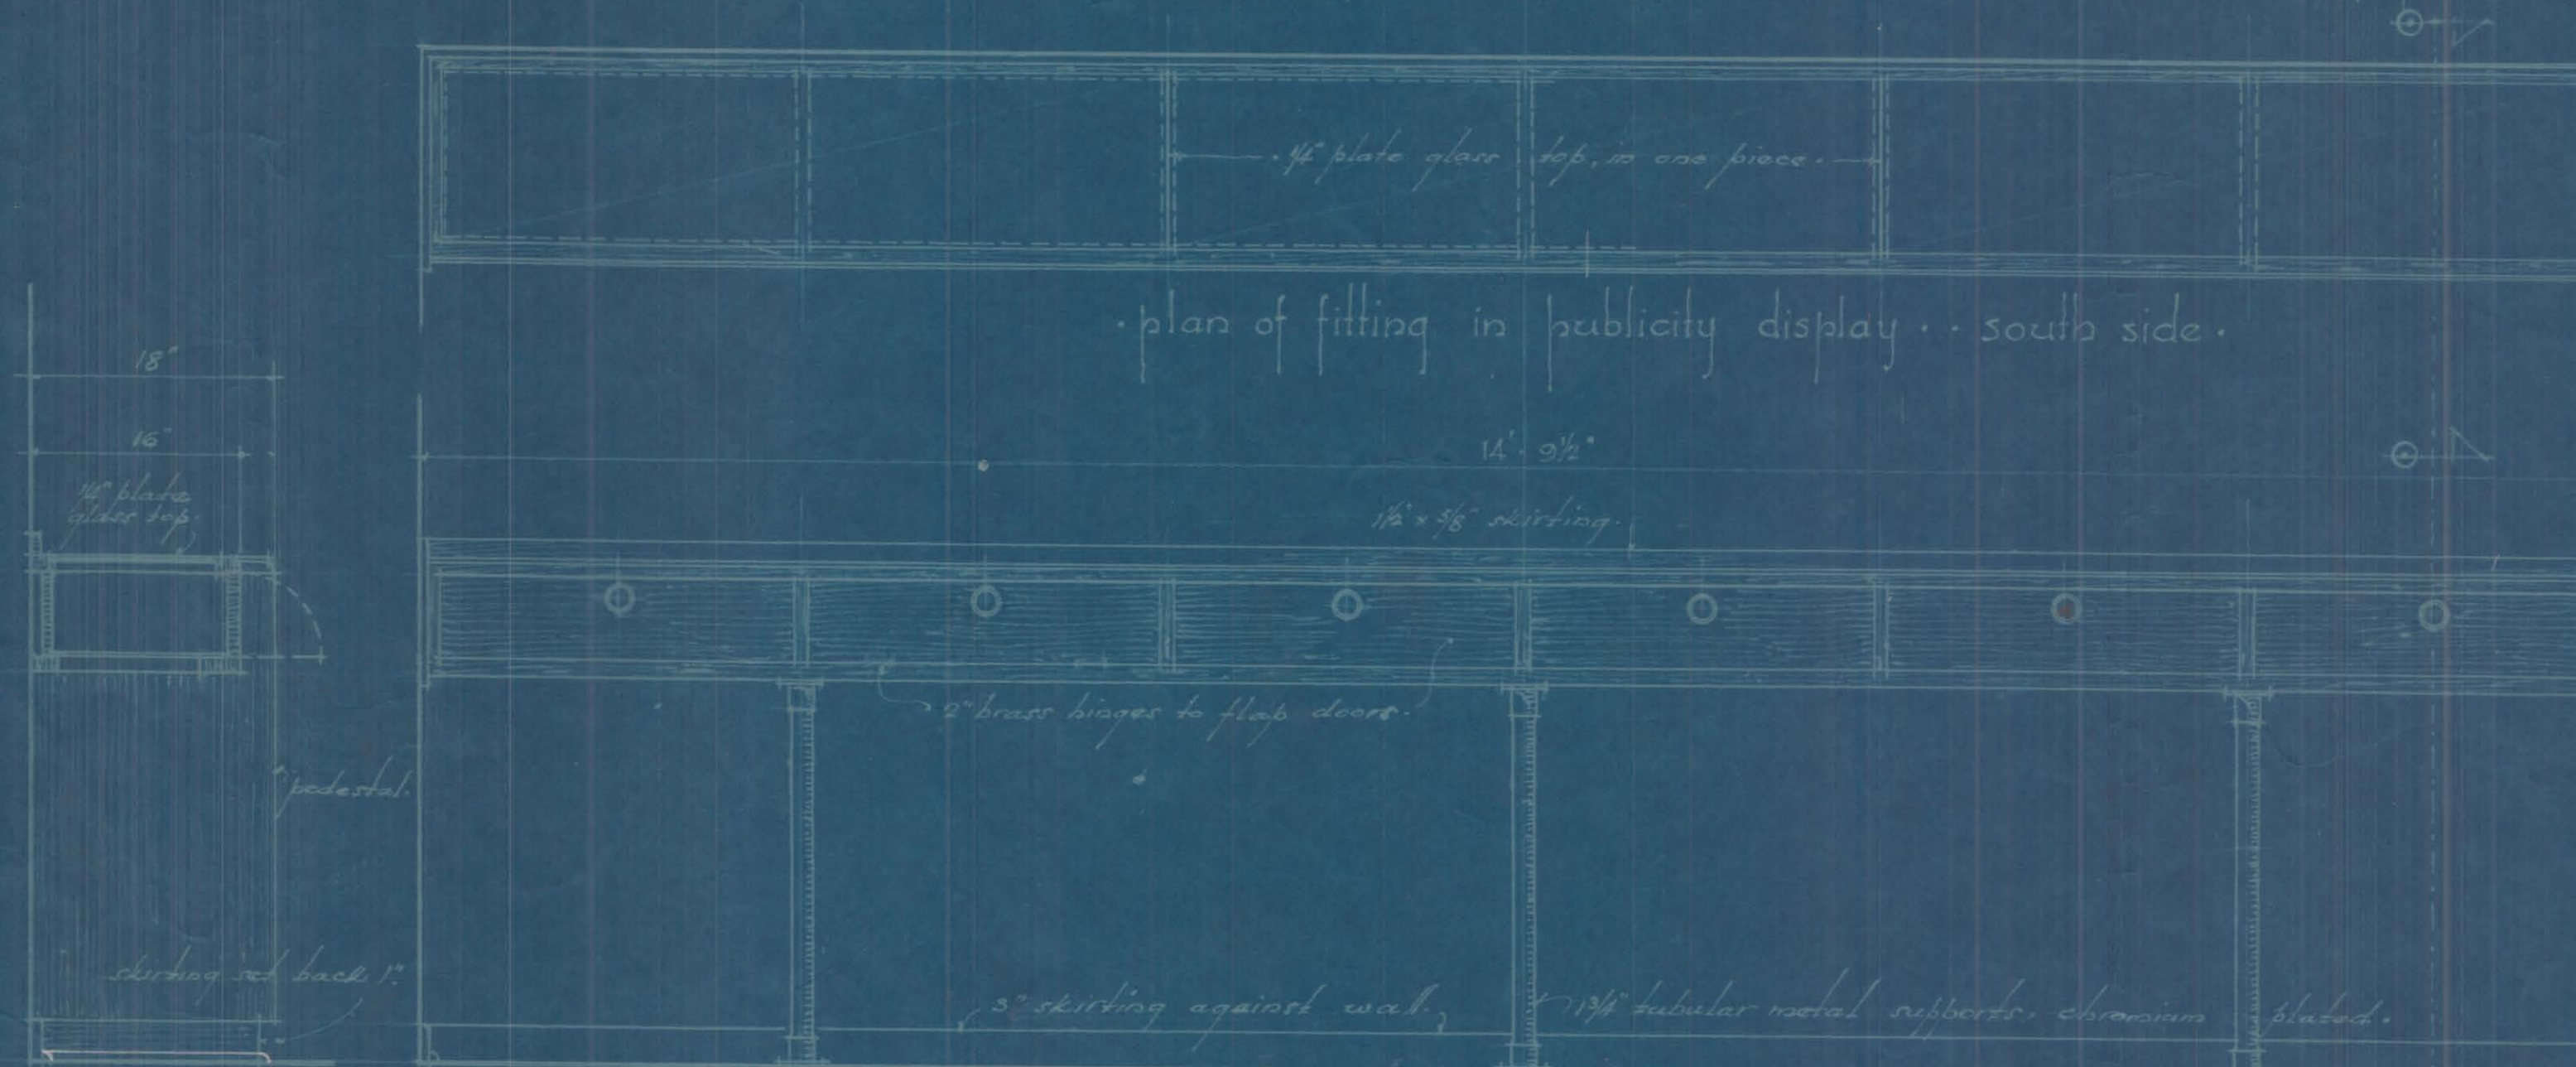
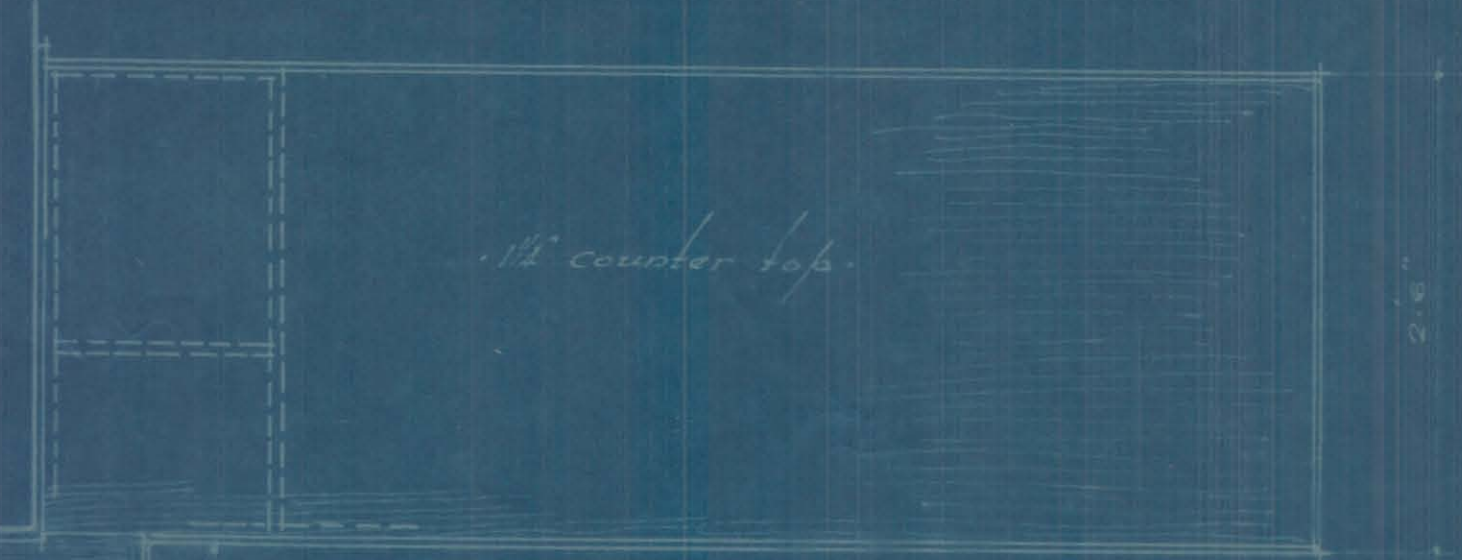
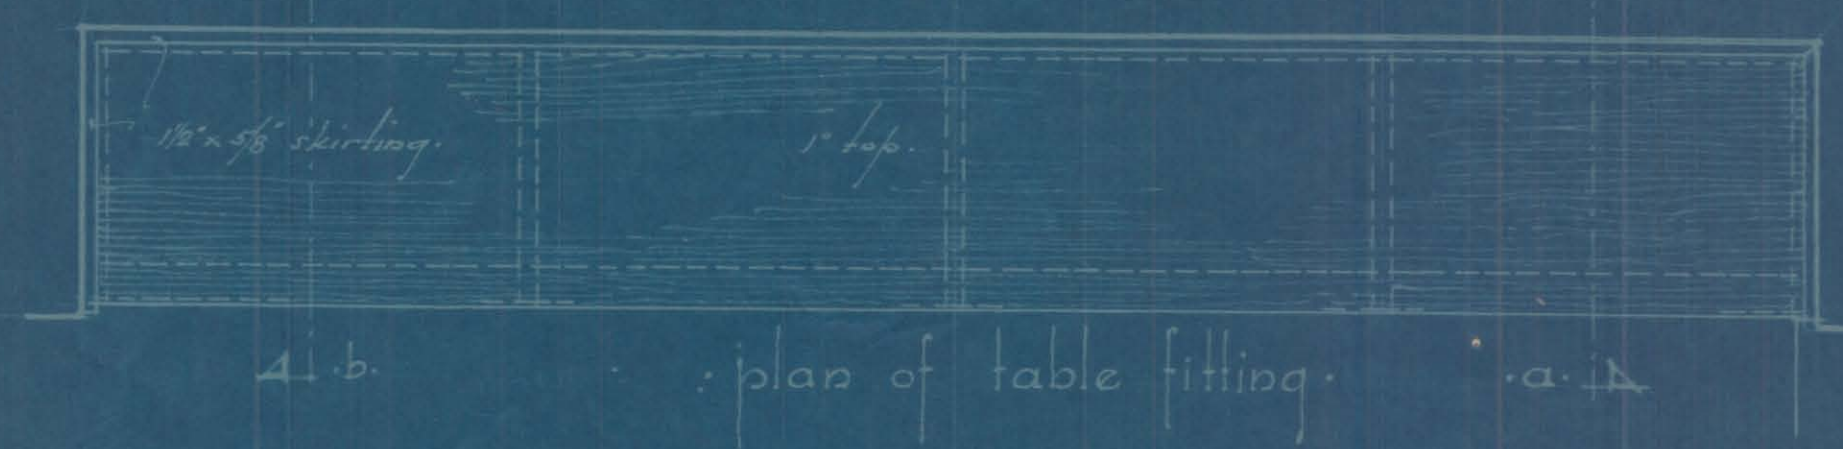
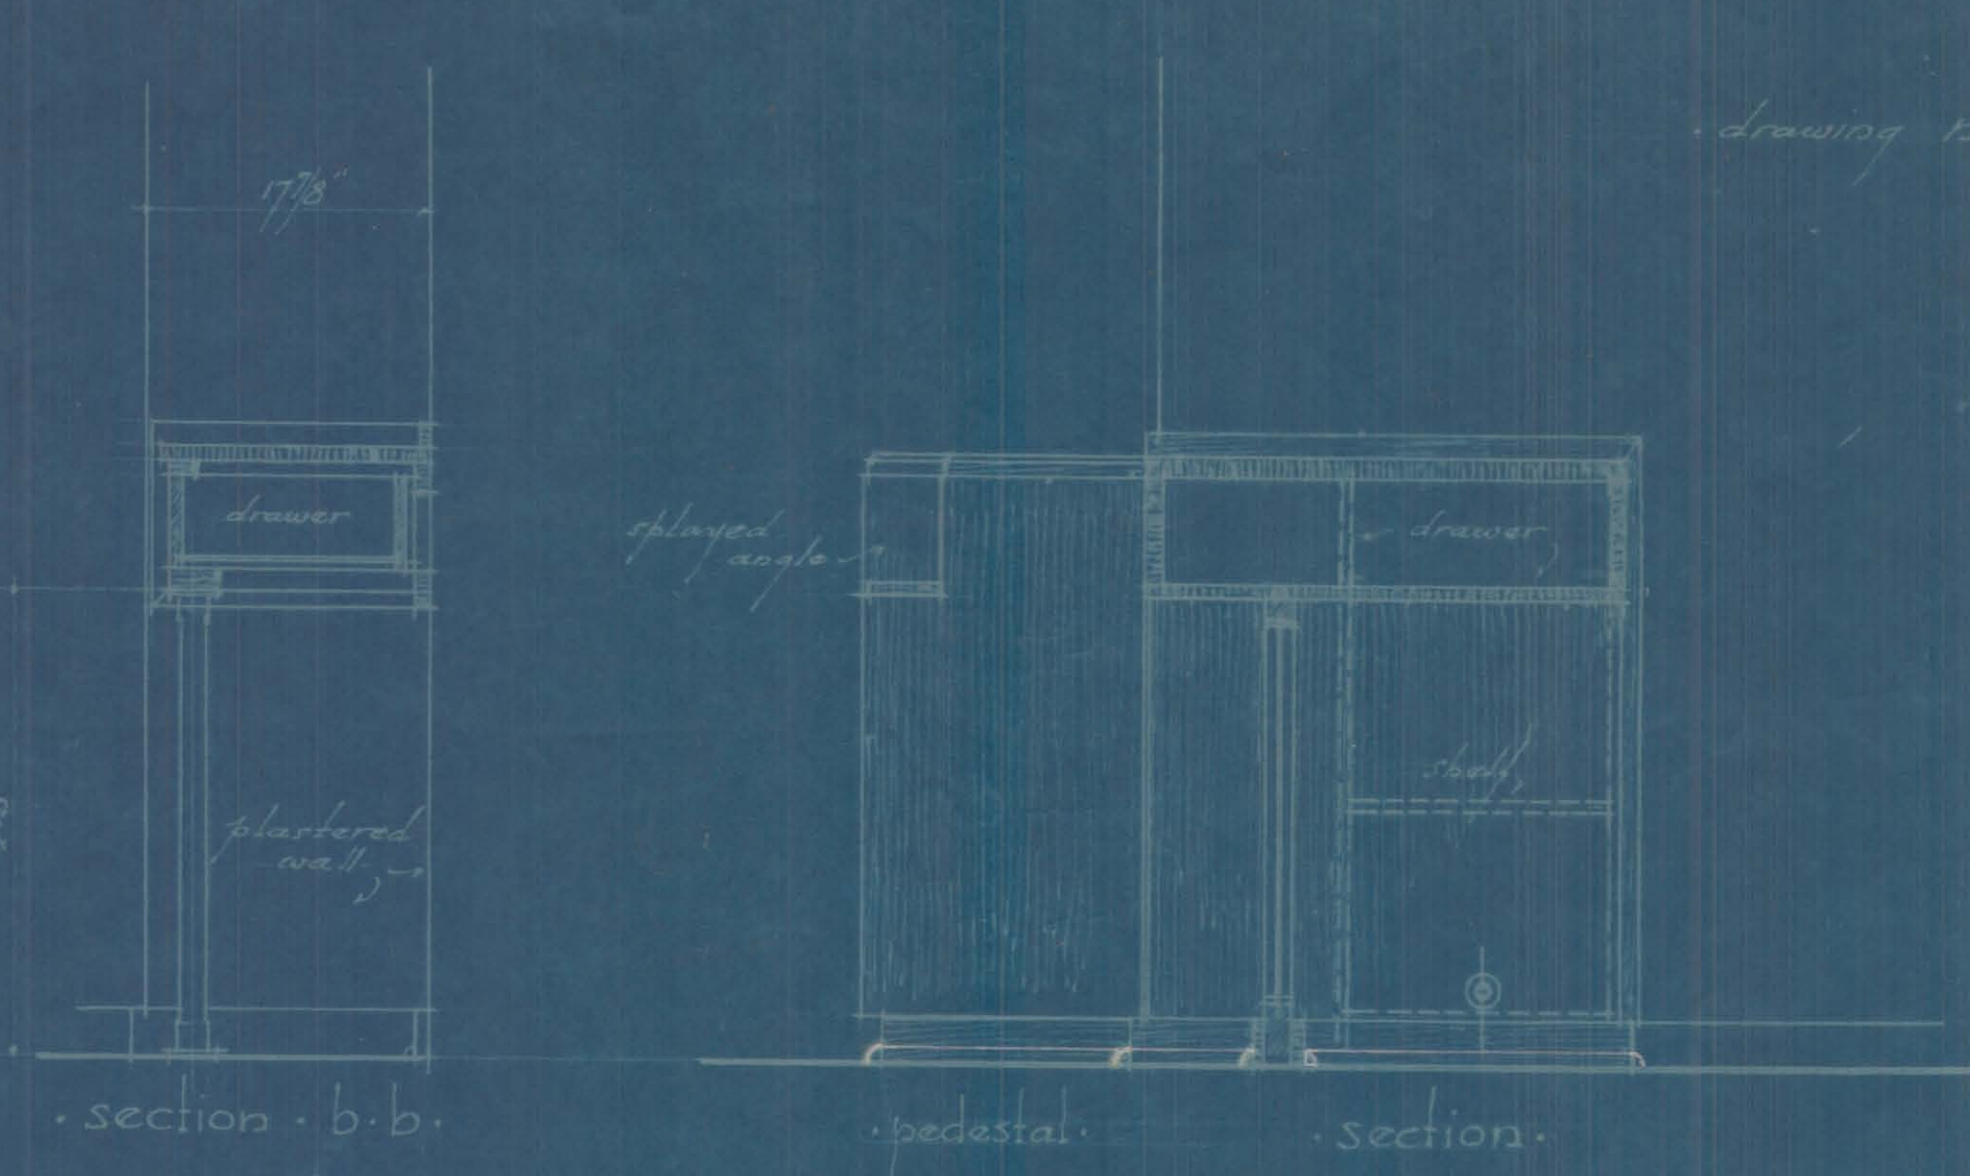
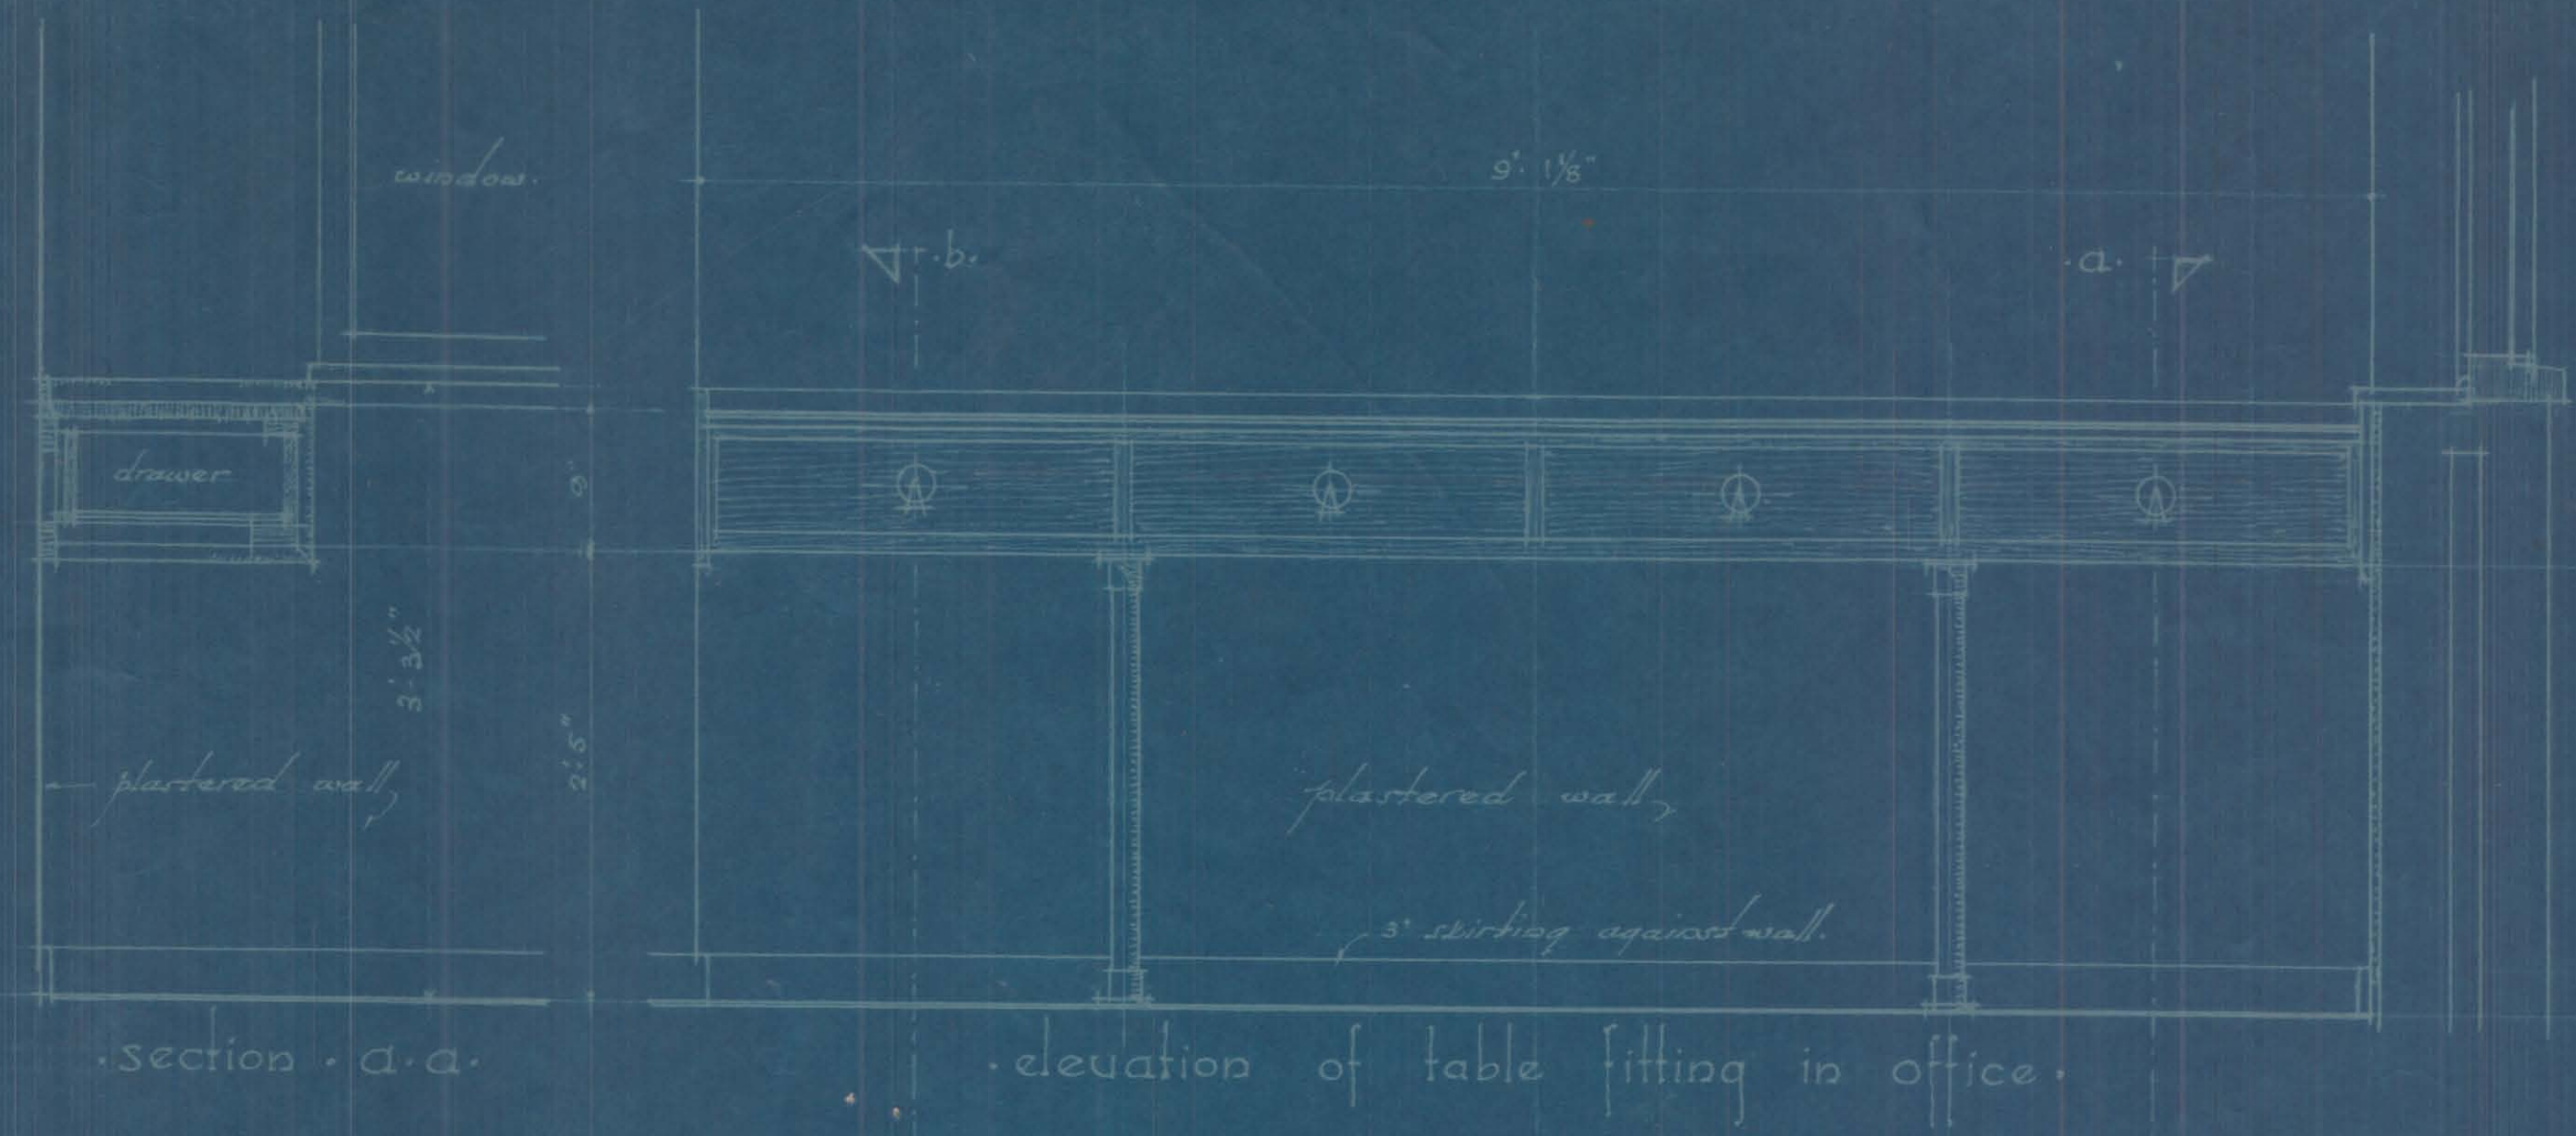
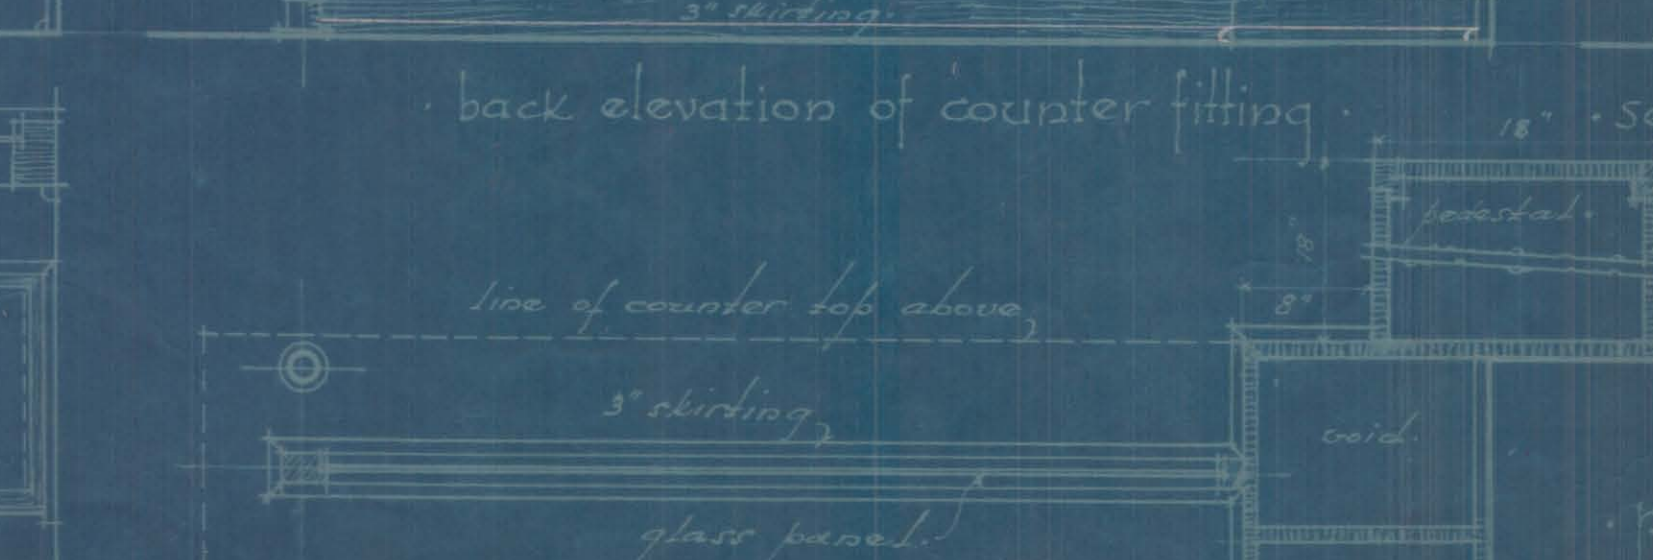


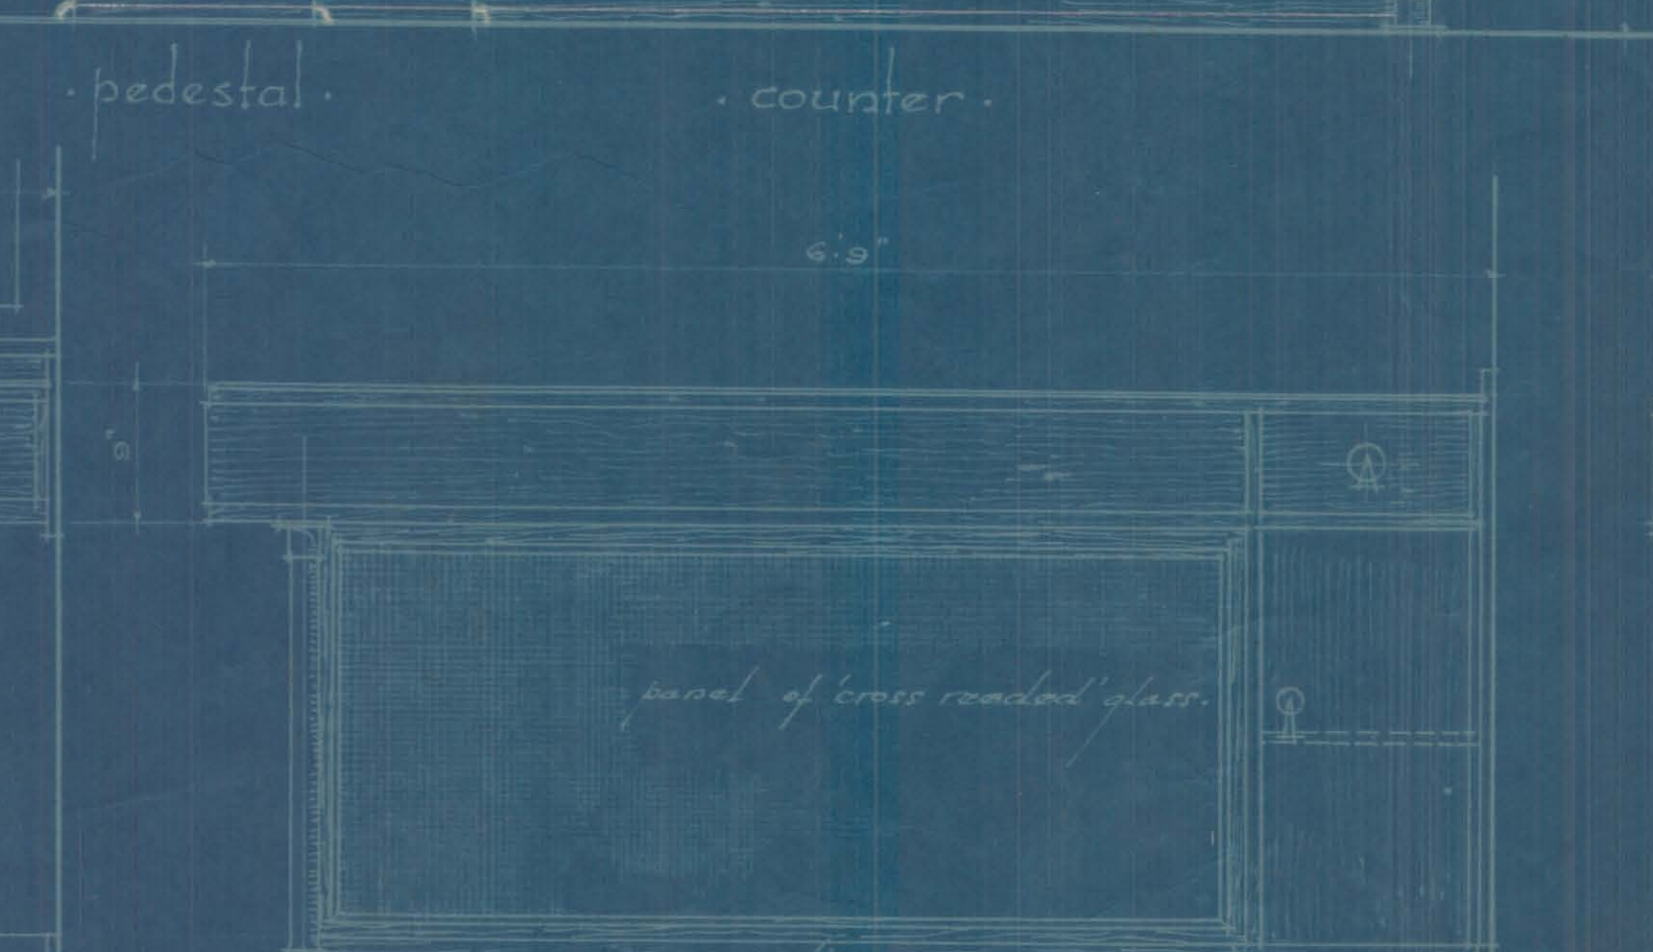

note... this drawing is to be read in conjunction with full size details. all joinery is to be set out for approval before work is put in hand.

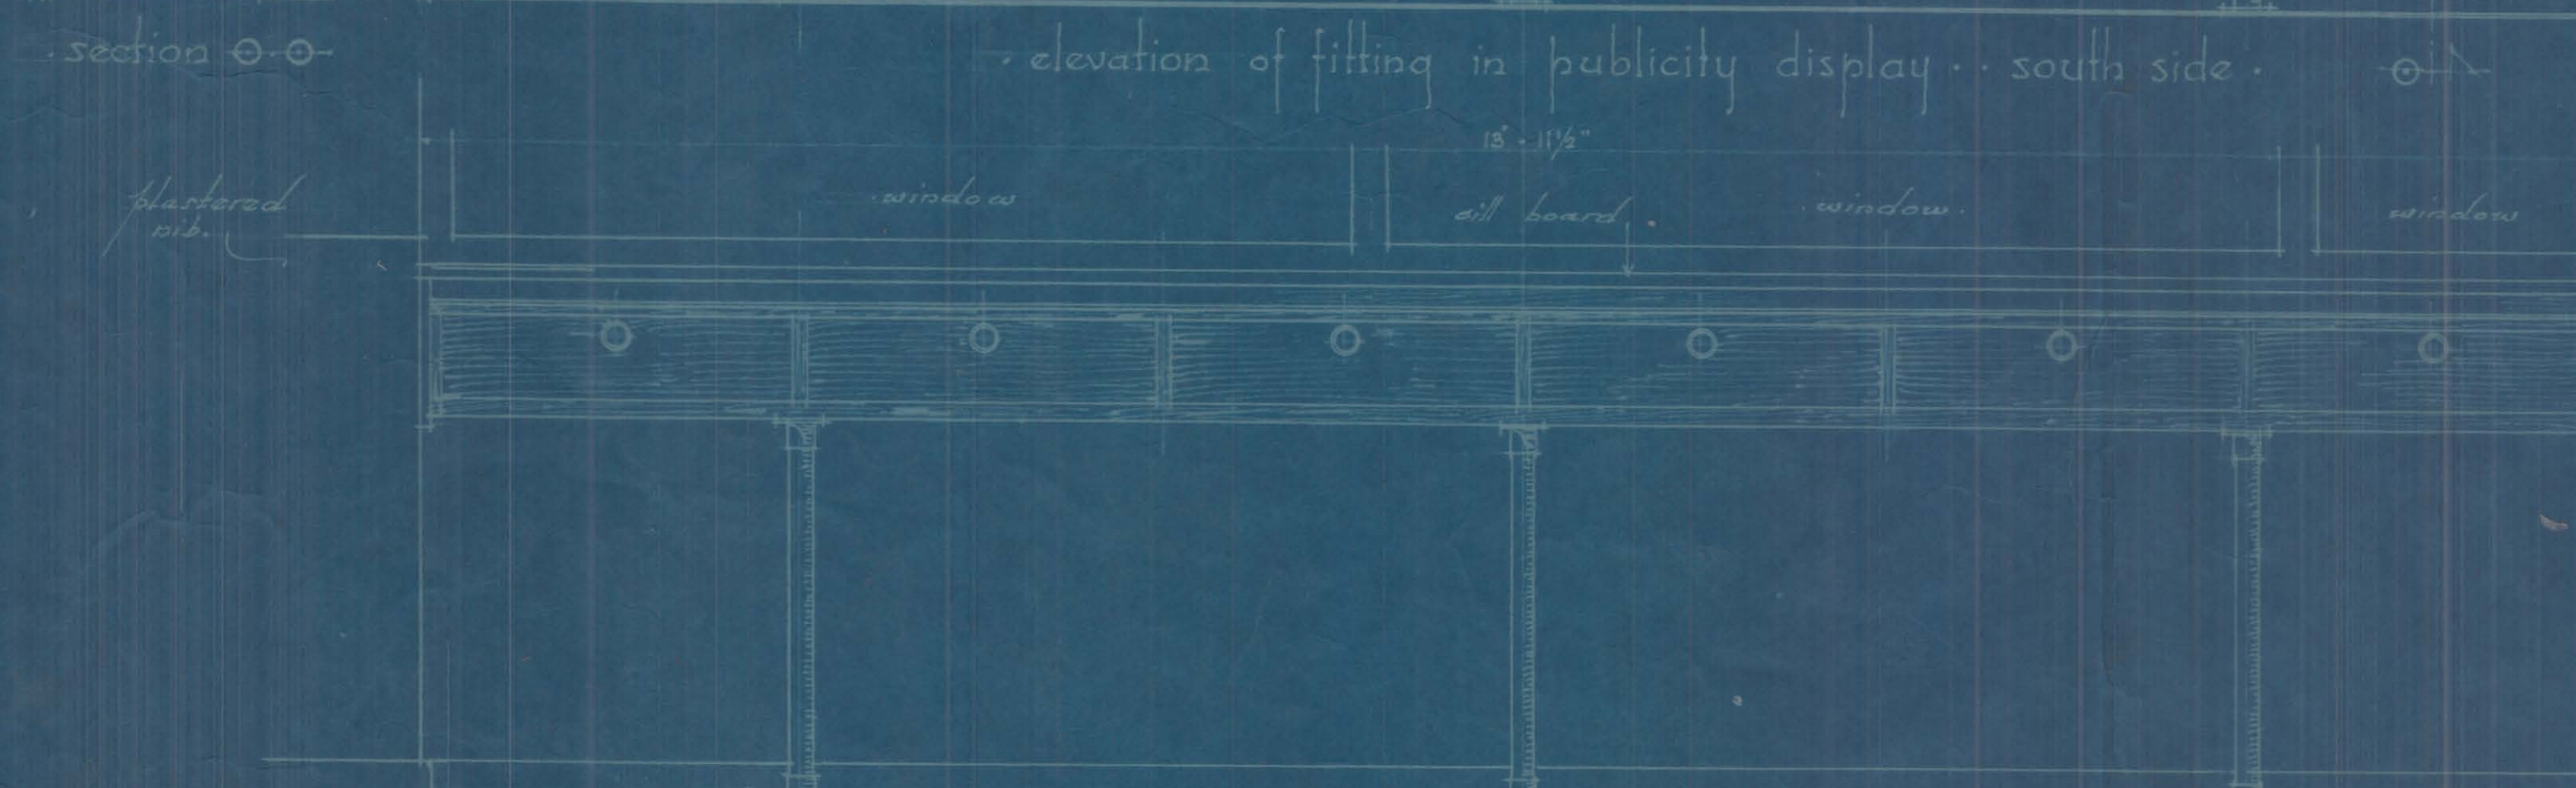

PRUDENTIAL HOUSE
FETTINGS IN NEW OFFICES
PRETORIA
16.03.1942
V.S. Rees-park, R.I.I.A.

Prudential House - fittings in new offices - church square
scale - one inch equals one foot - note, all dimensions to be taken from line building.

architect
prudential house
pretoria