

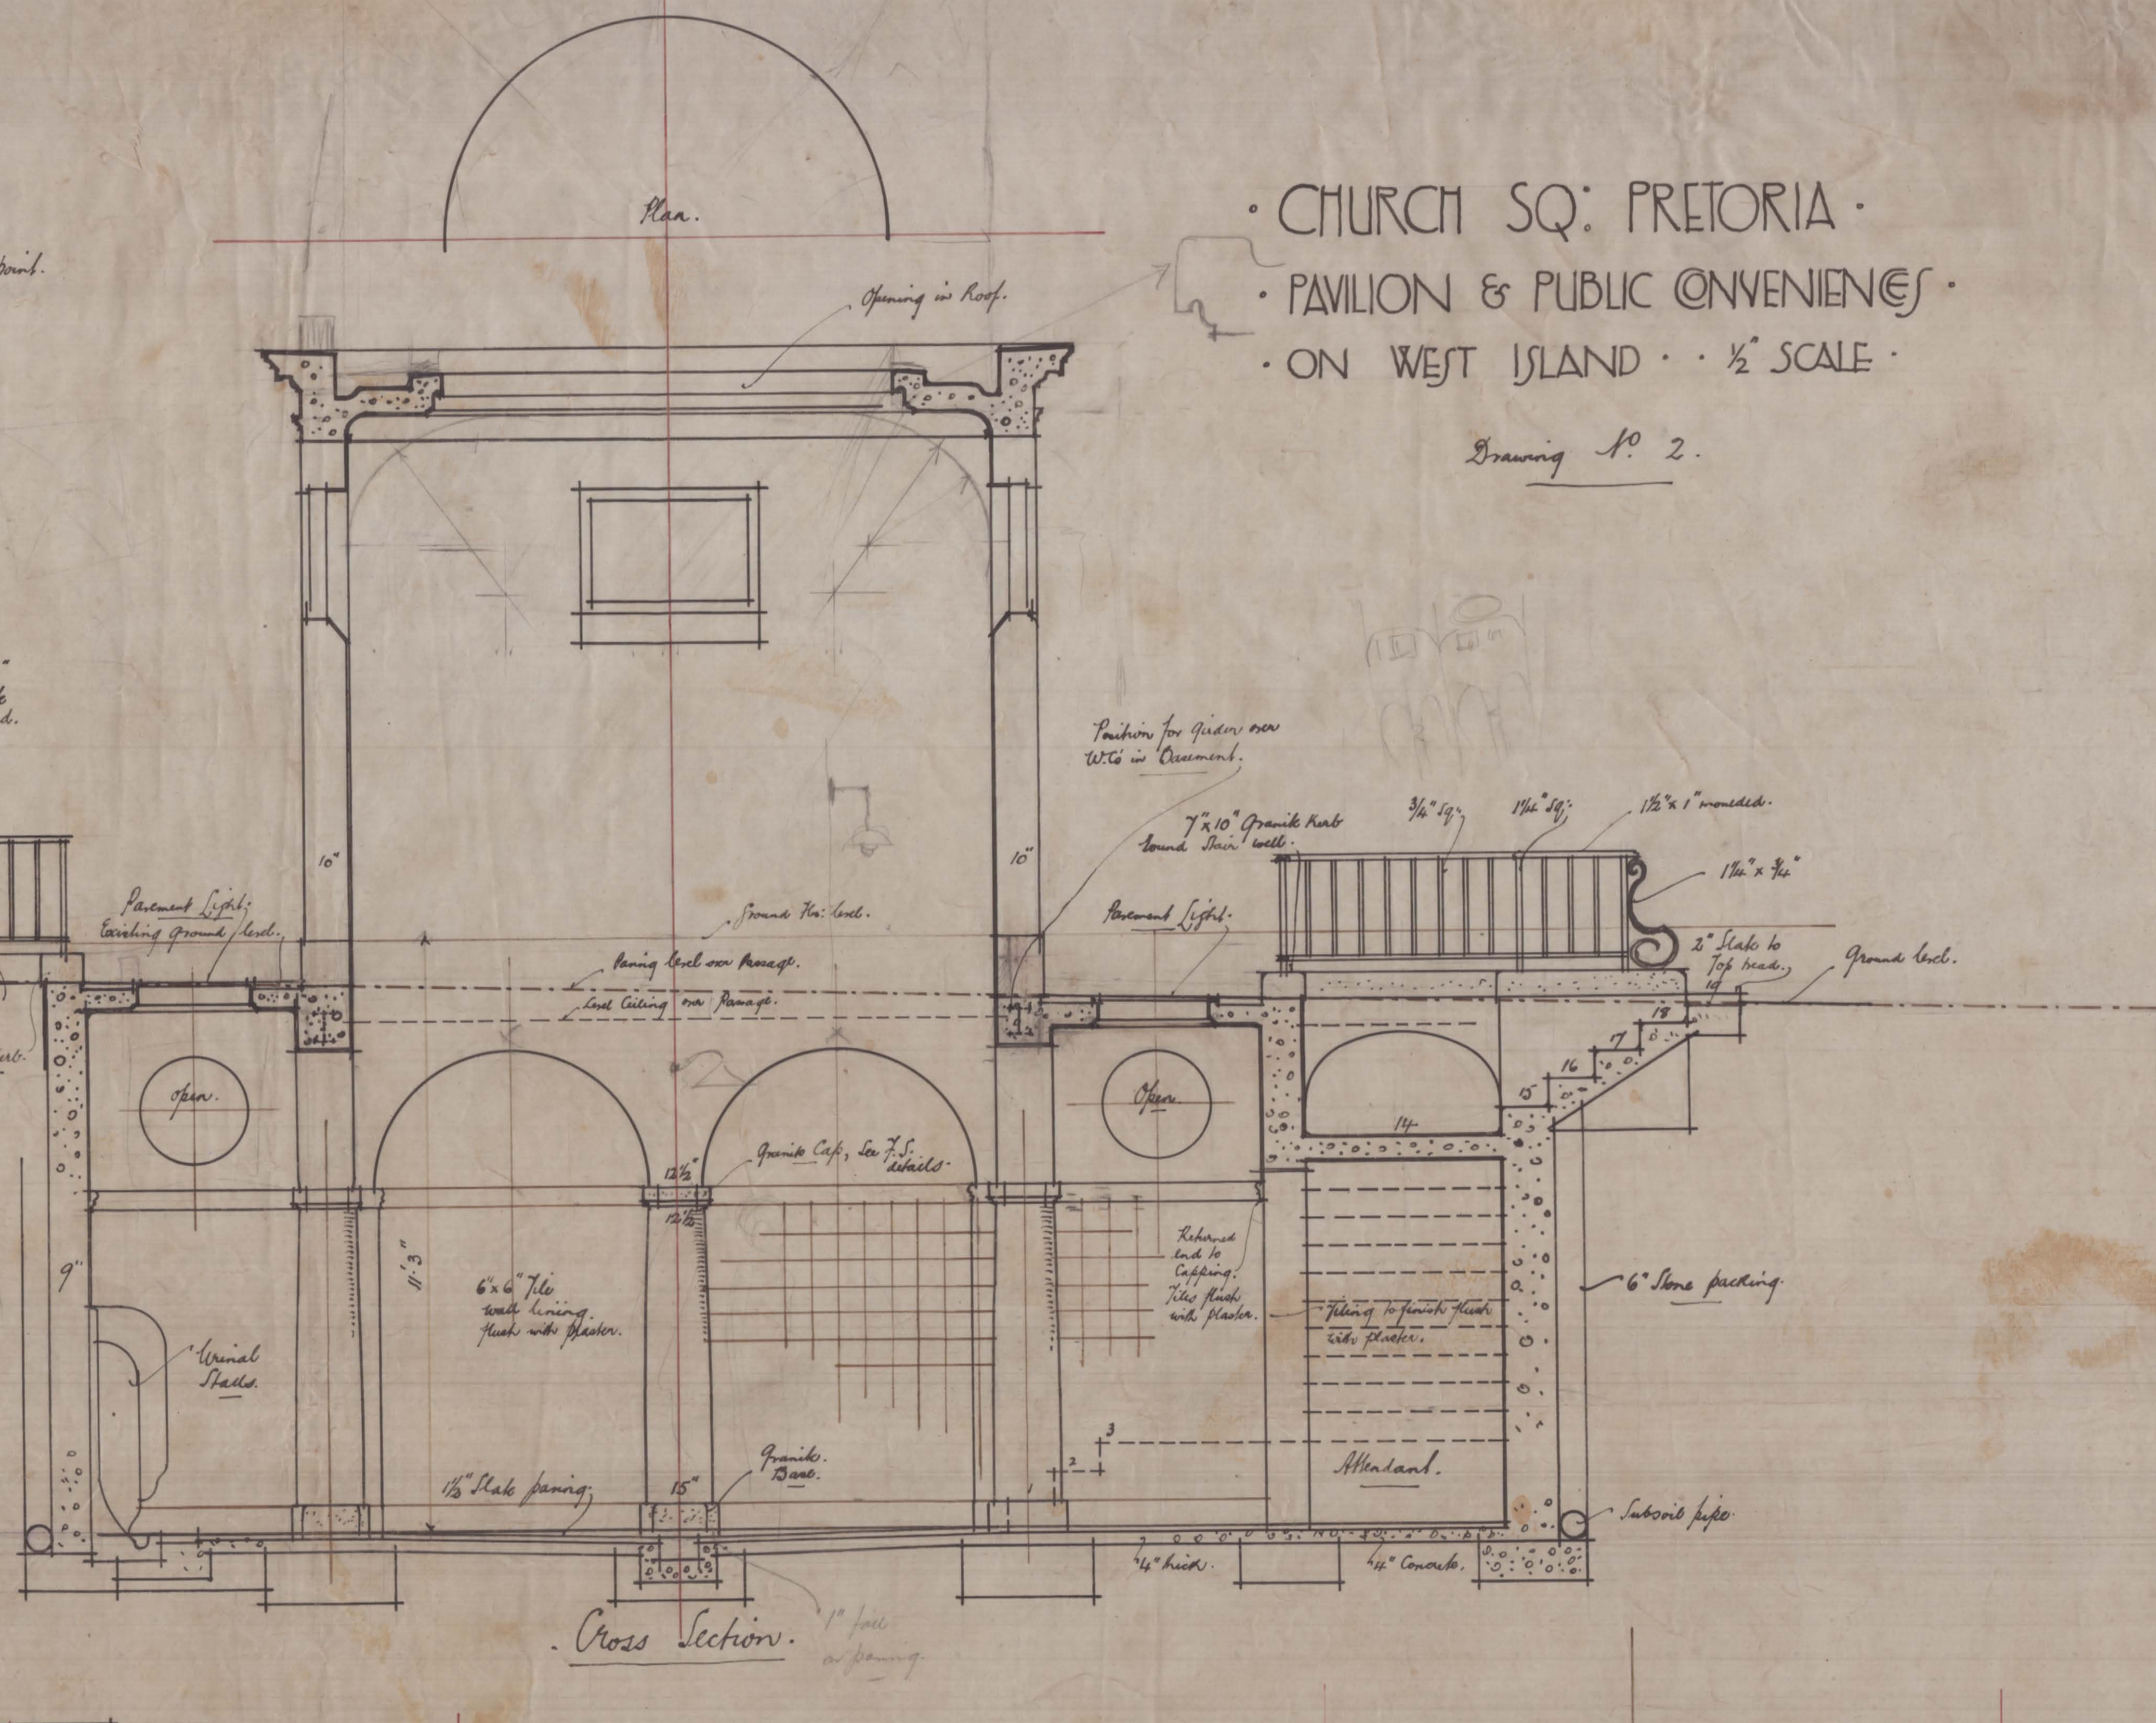
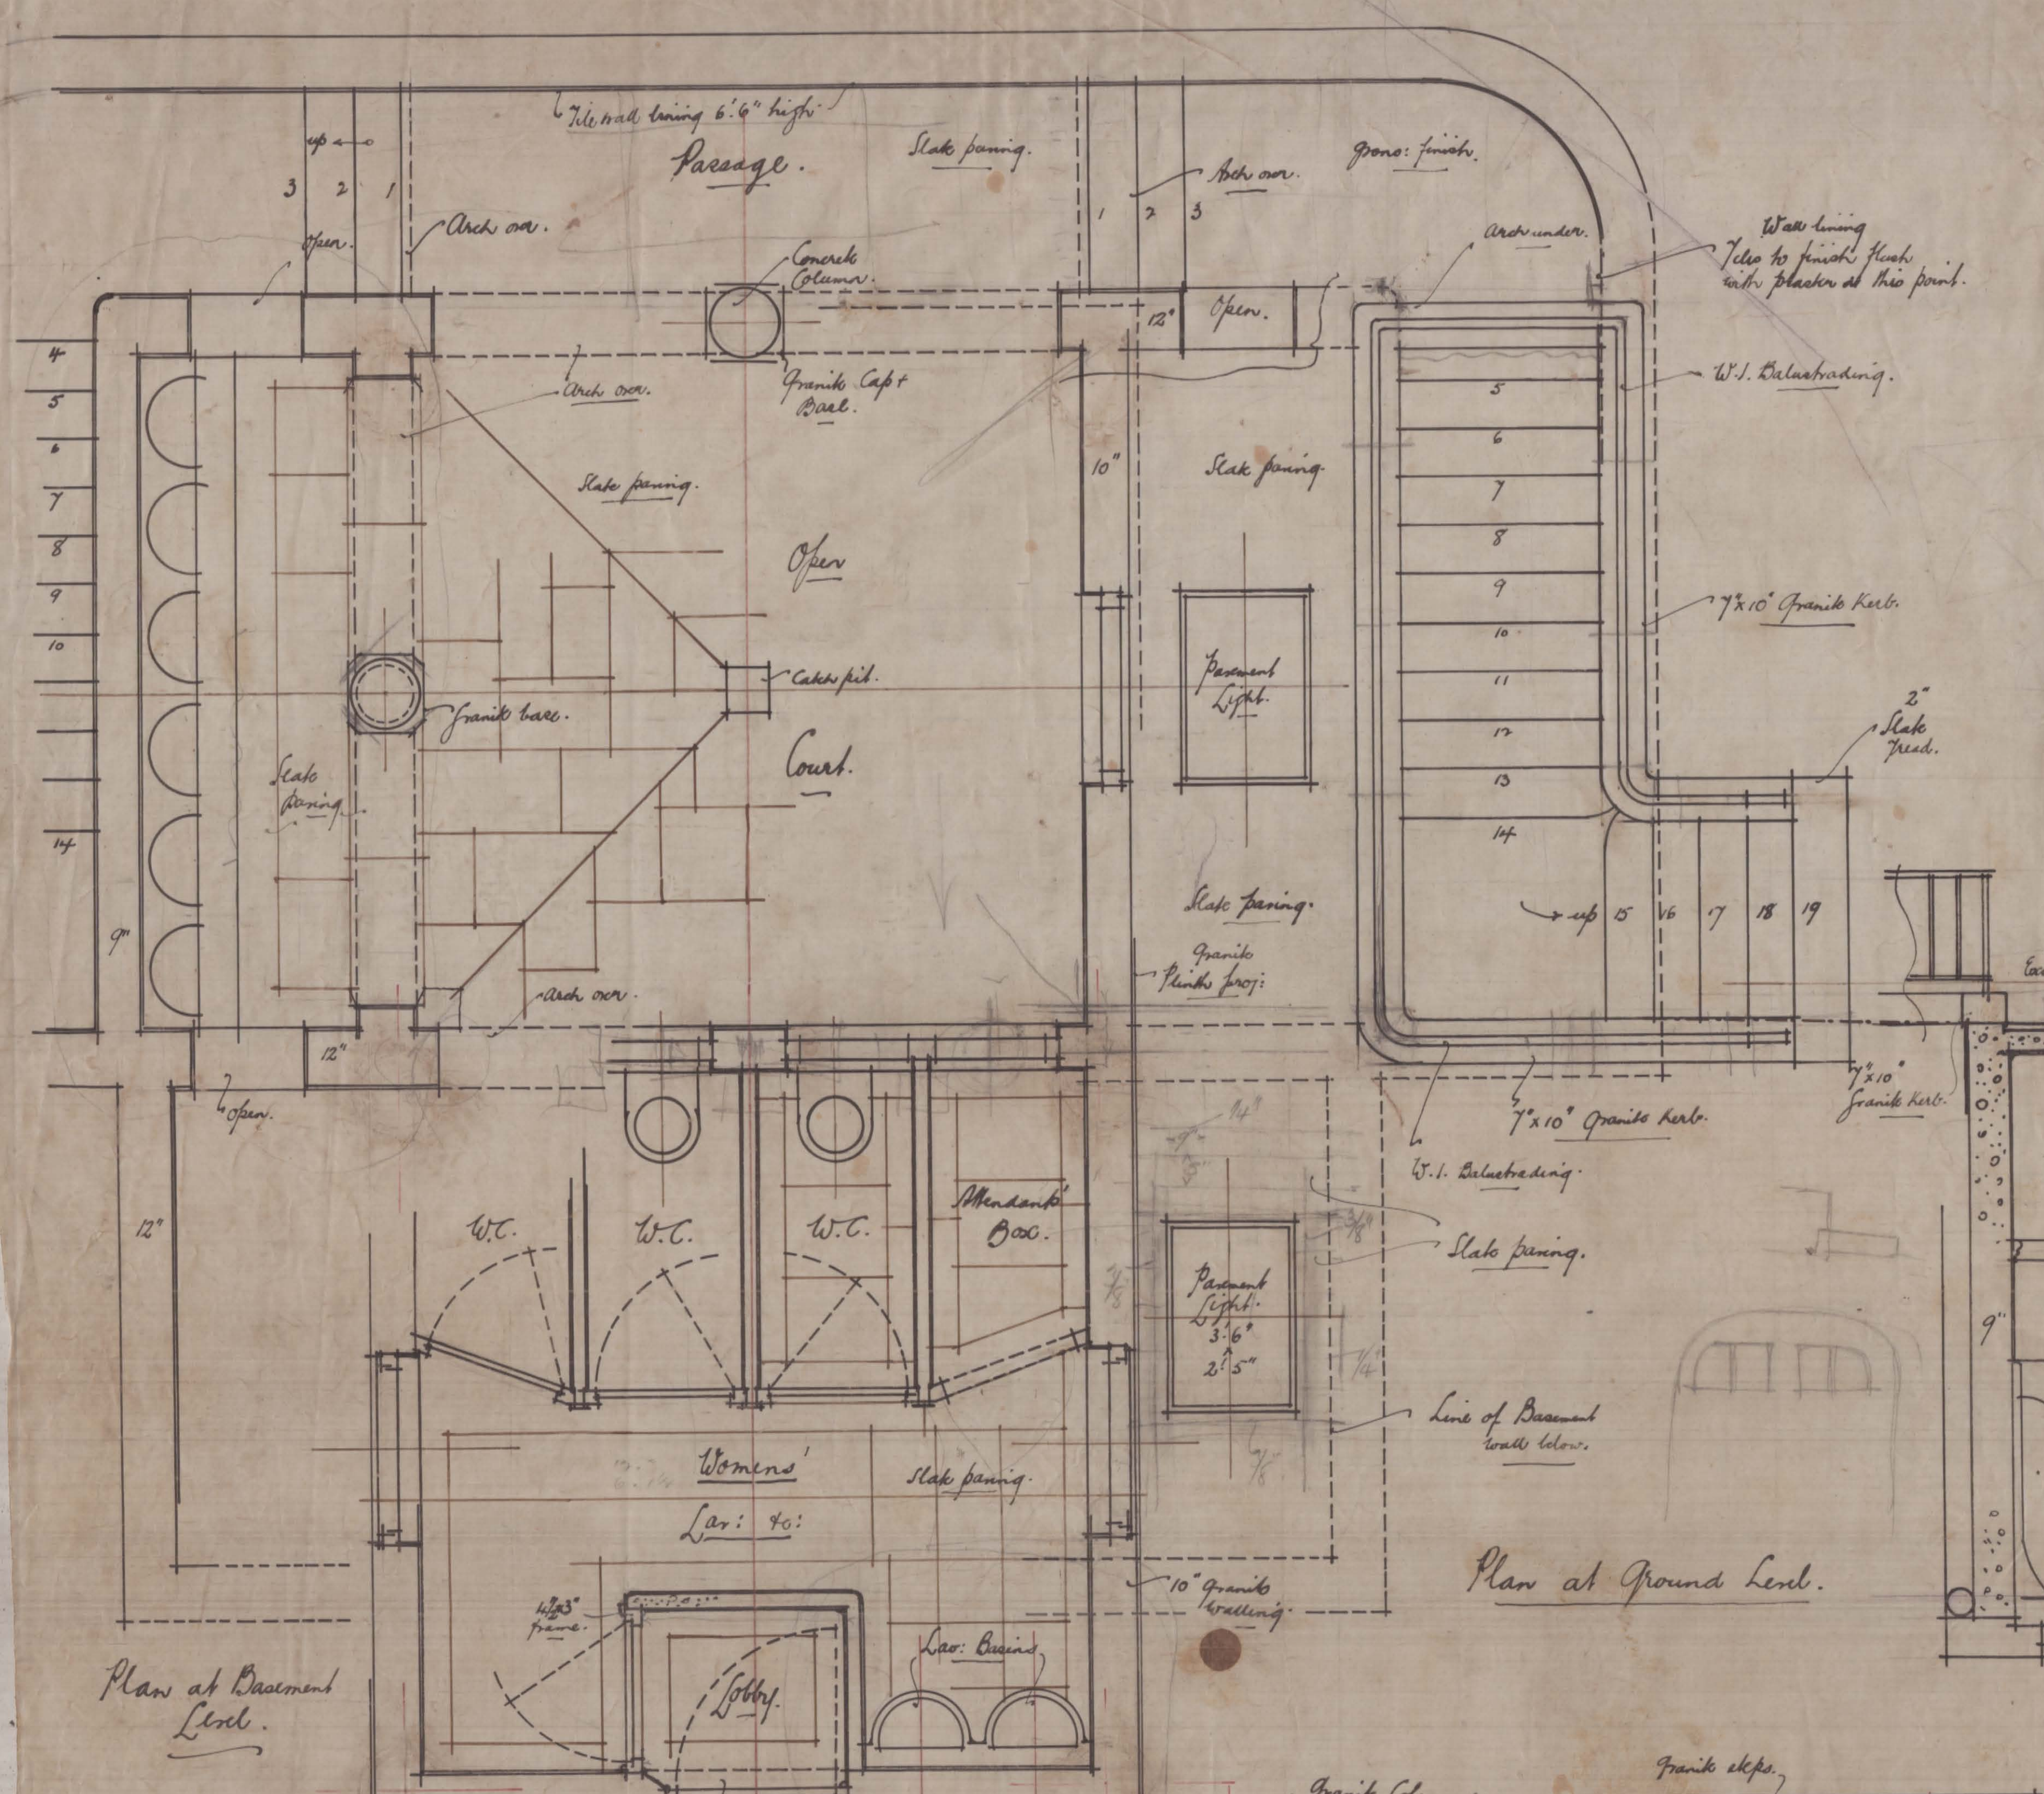


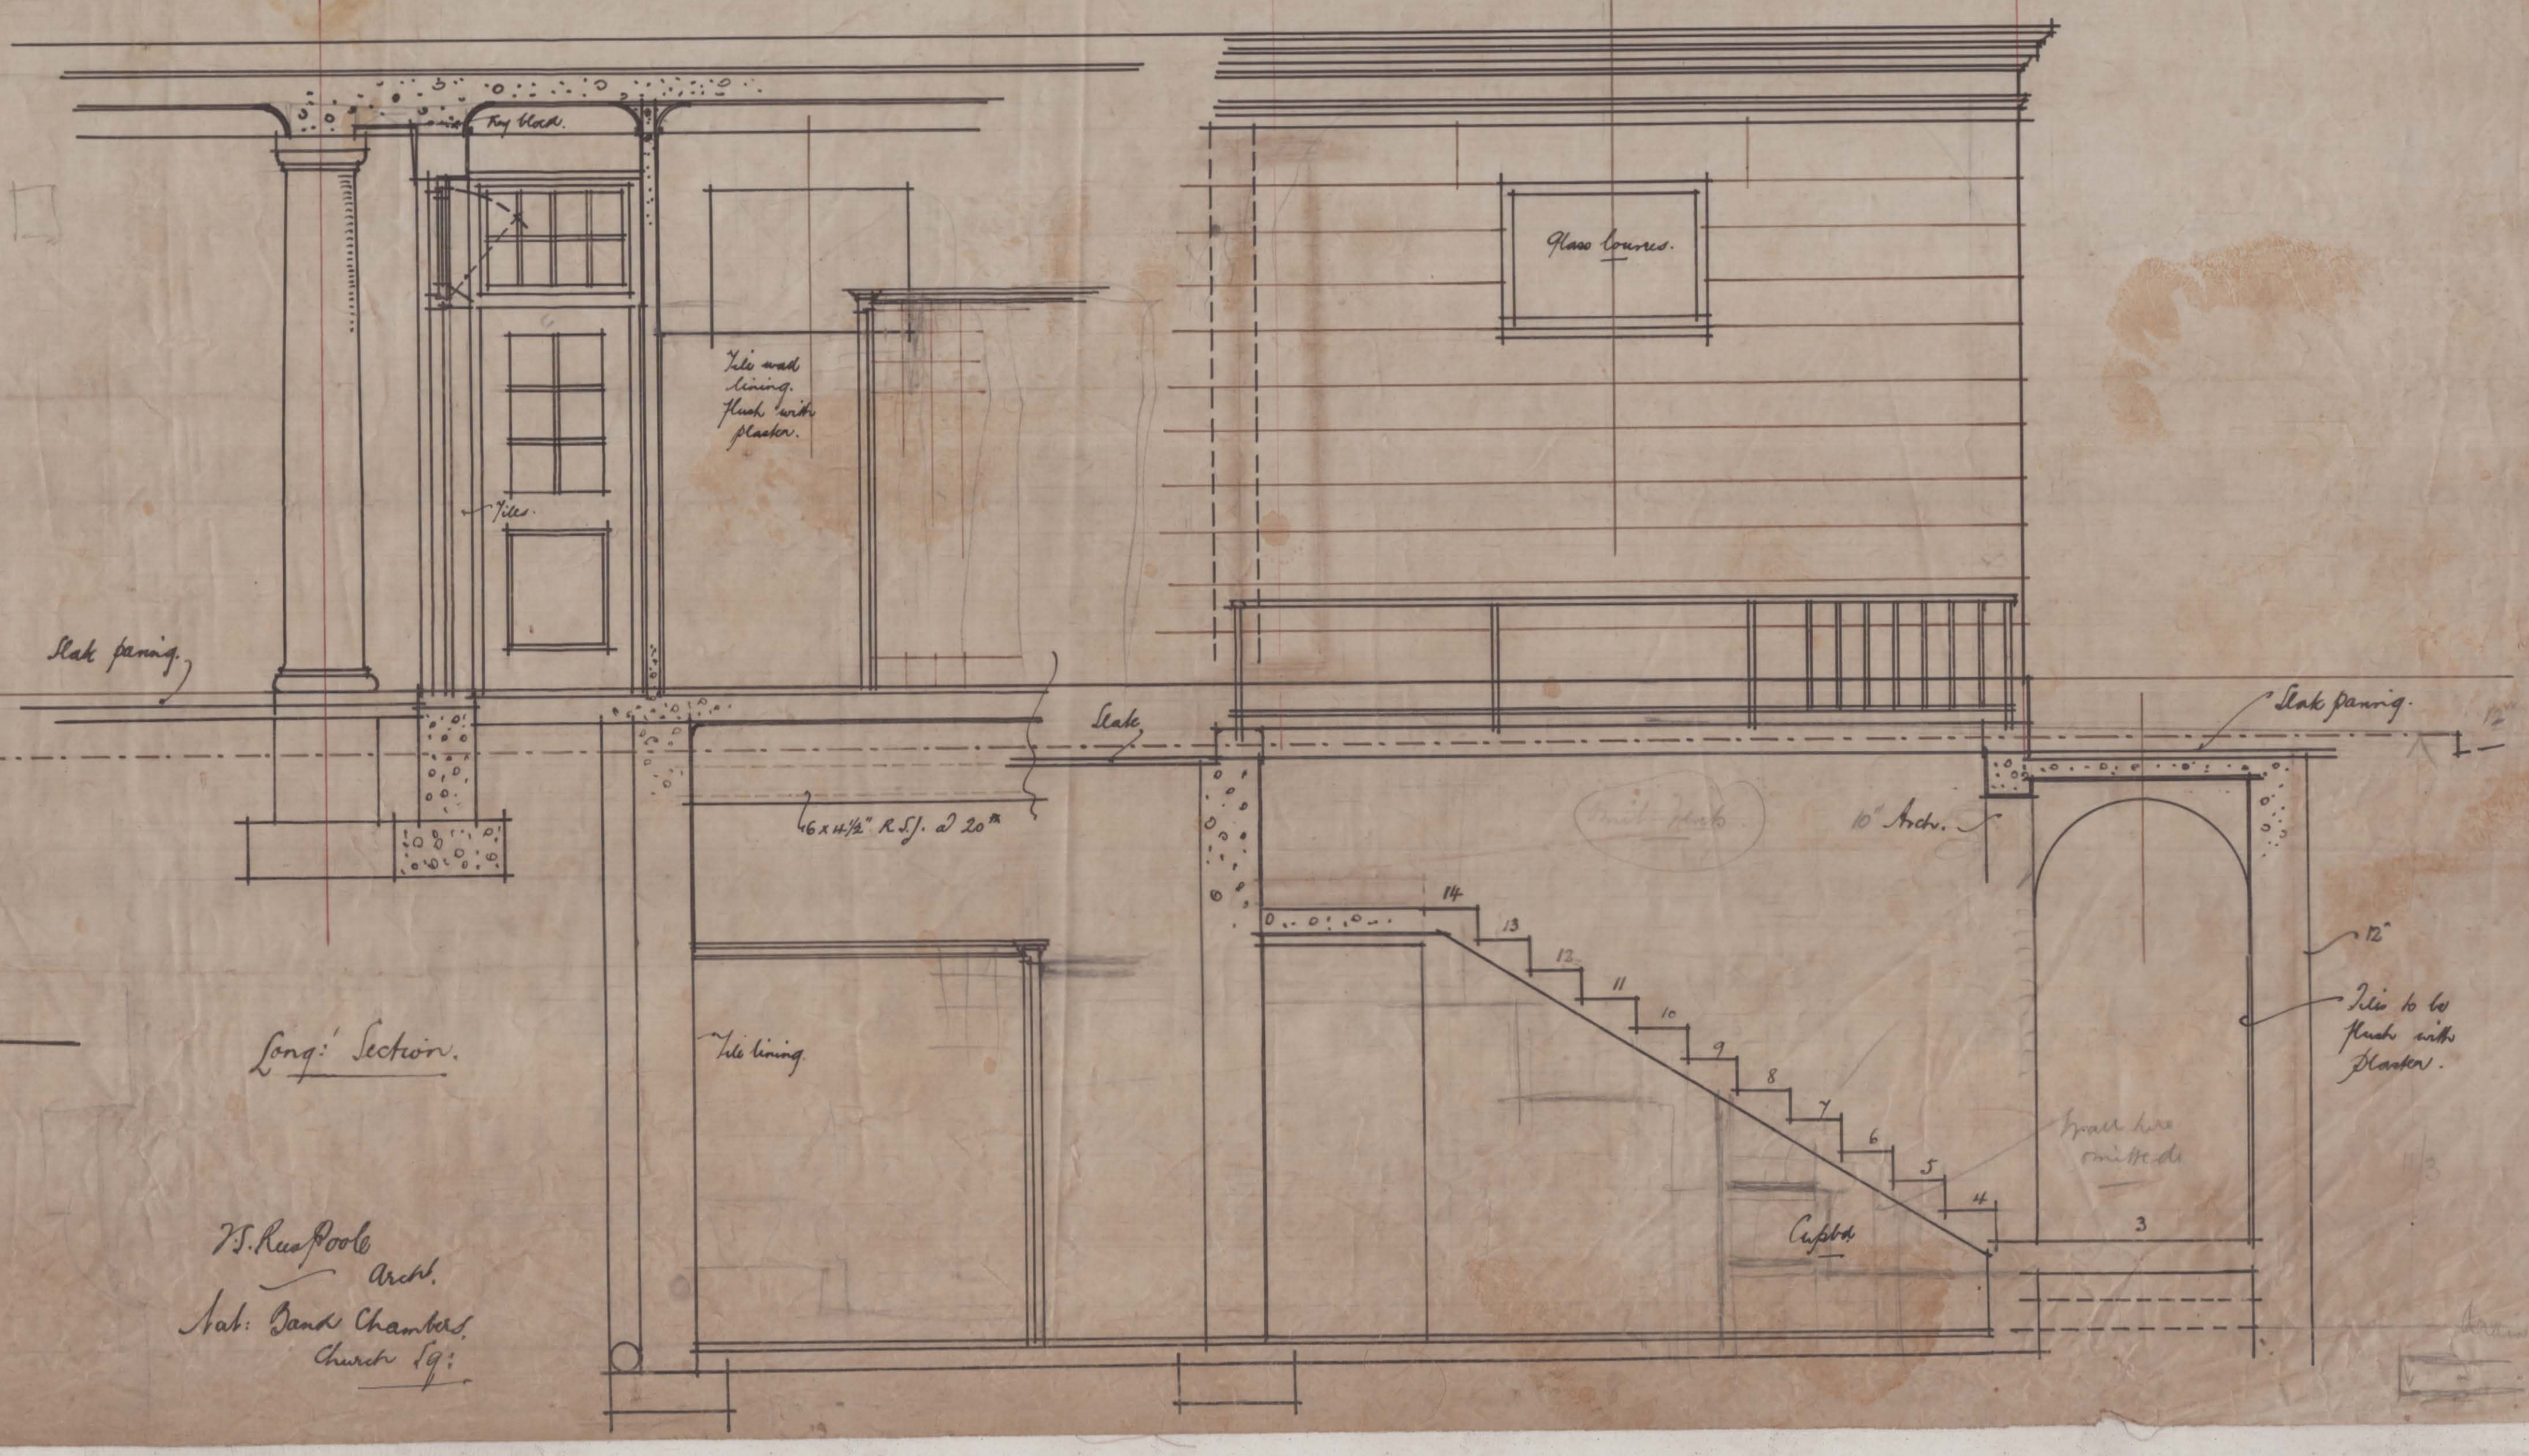

CHURCH SQ. PRETORIA.
 PAVILION & PUBLIC CONVENIENCES.
 ON WEST ISLAND. 1/2" SCALE.
 Drawing No. 2.

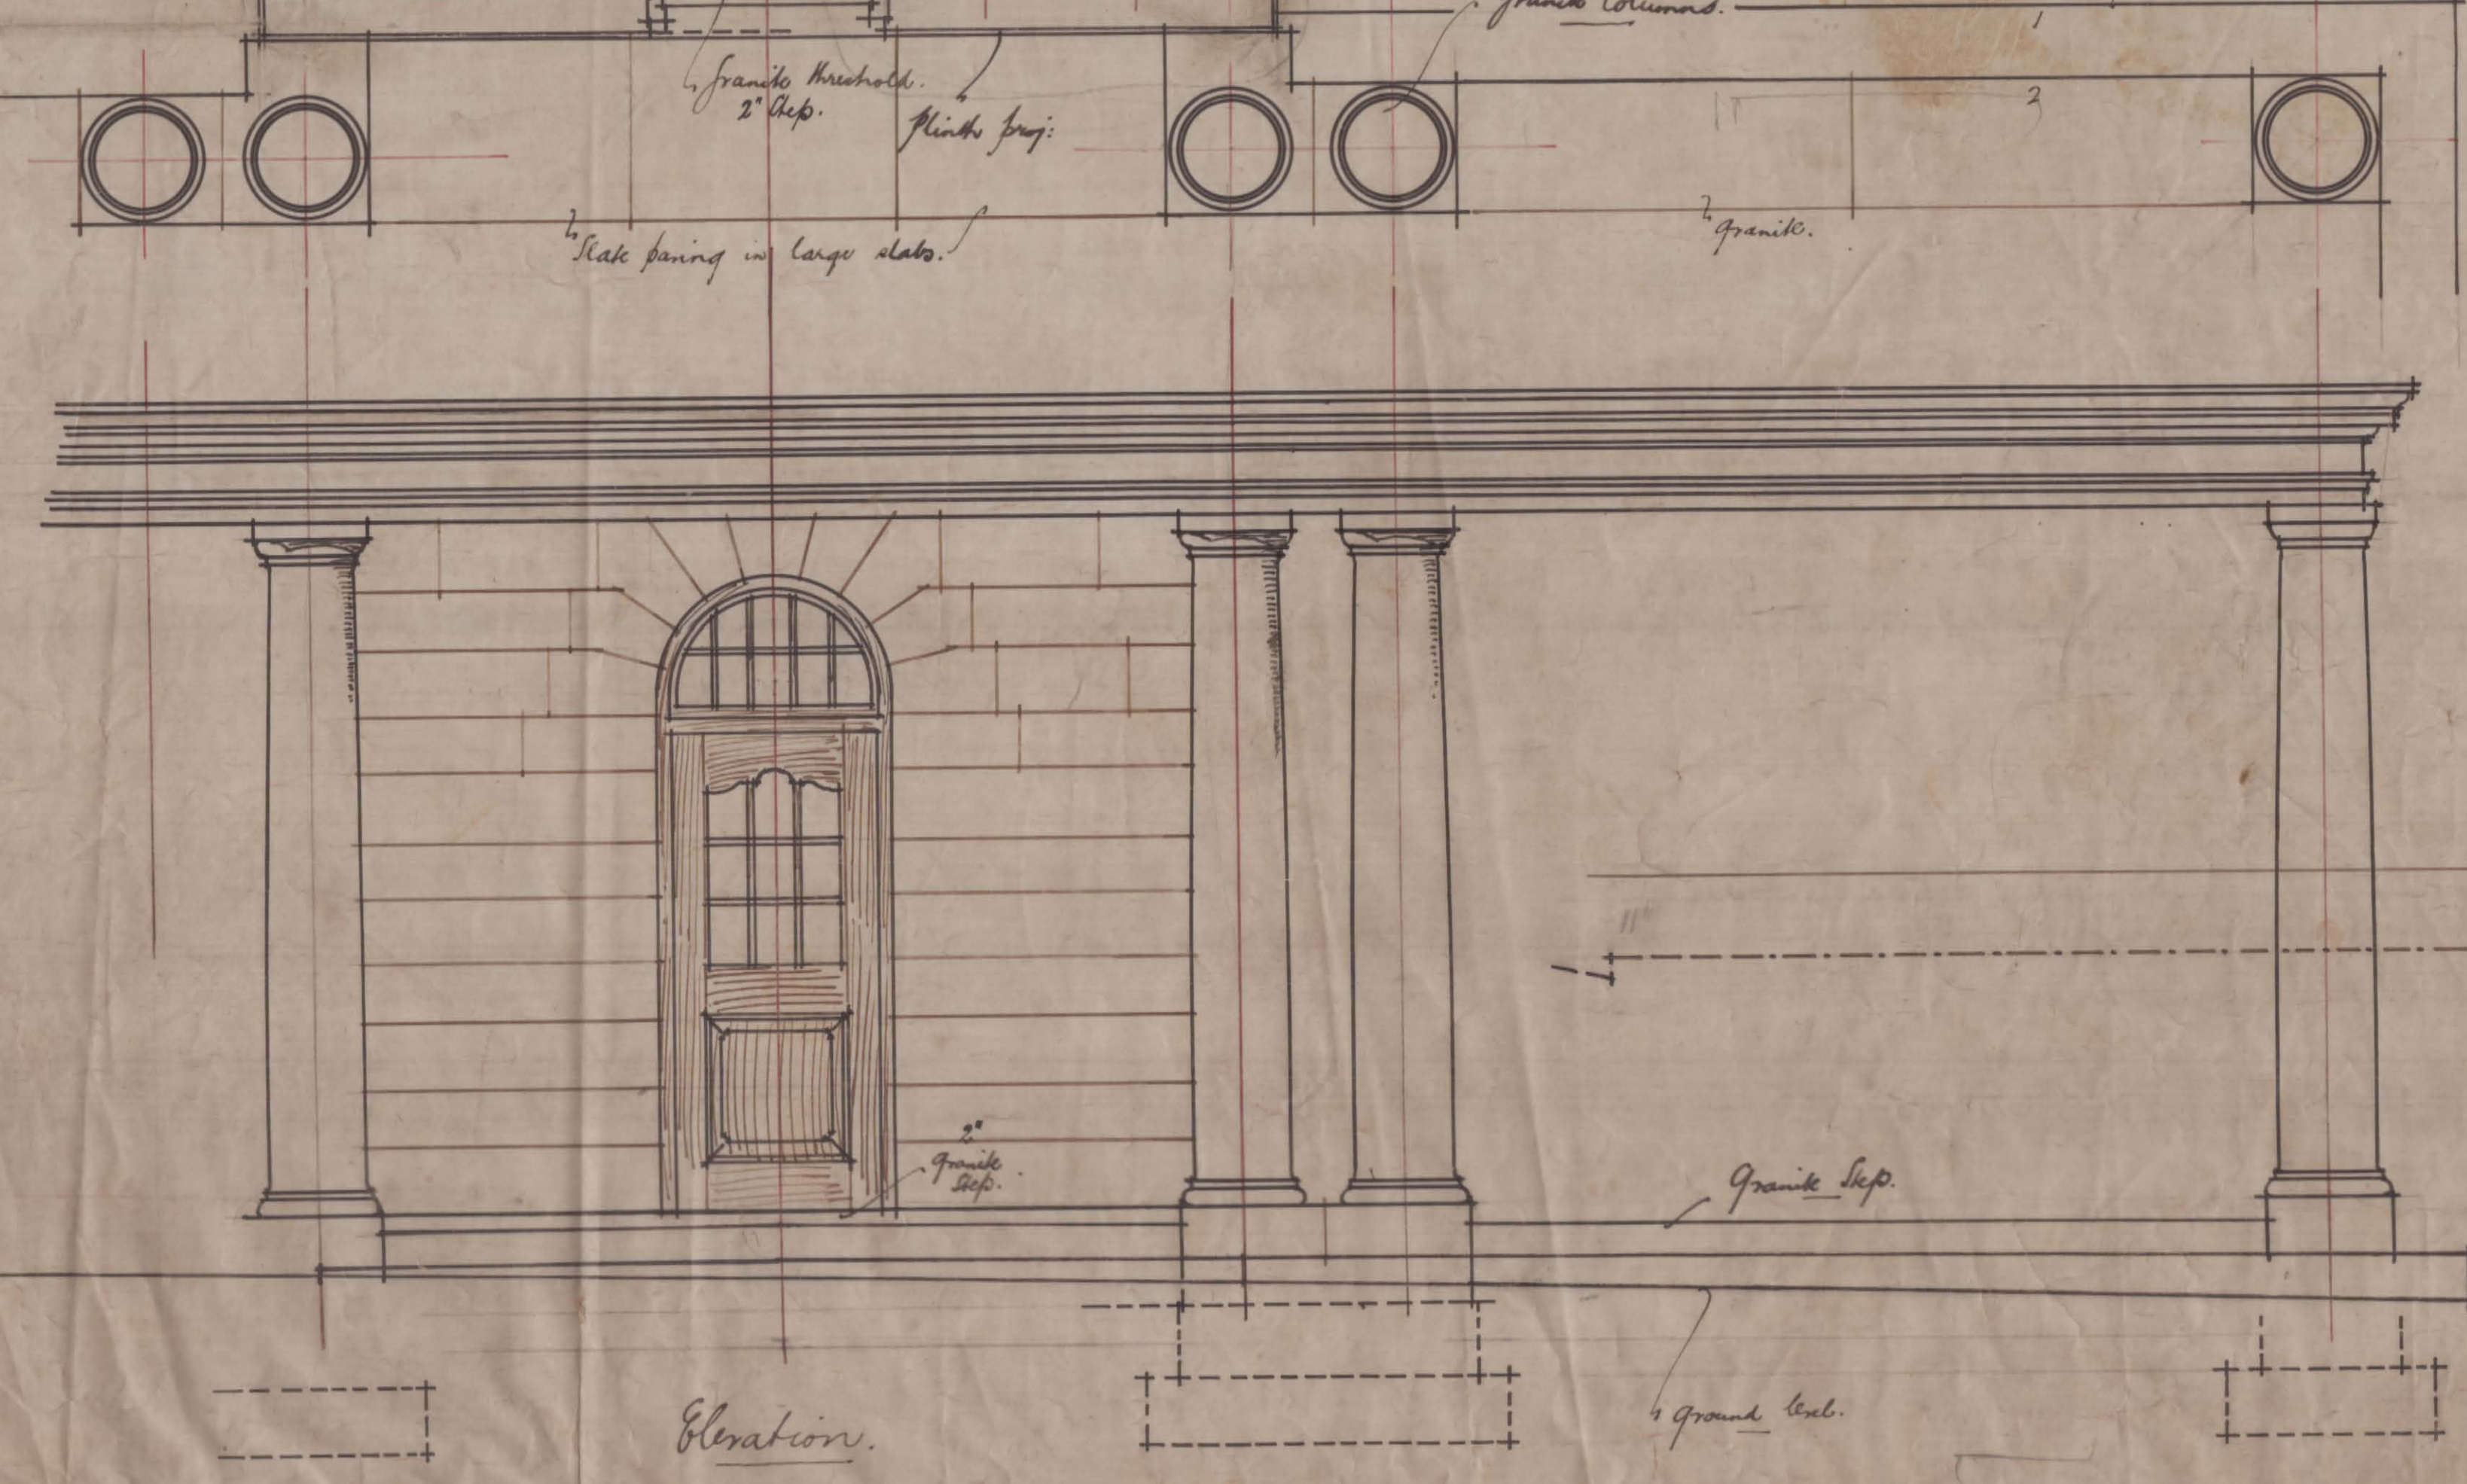

J.S. Rood
 Archt.
 Sub. Bank Chambers
 Church Sq.

CHURCH SQ. PAVILION & PUBLIC CONVENIENCES
 ON WEST ISLAND
 PRETORIA
 NO DATE
 [BANK CHAMBERS]
 J.S. Rood