

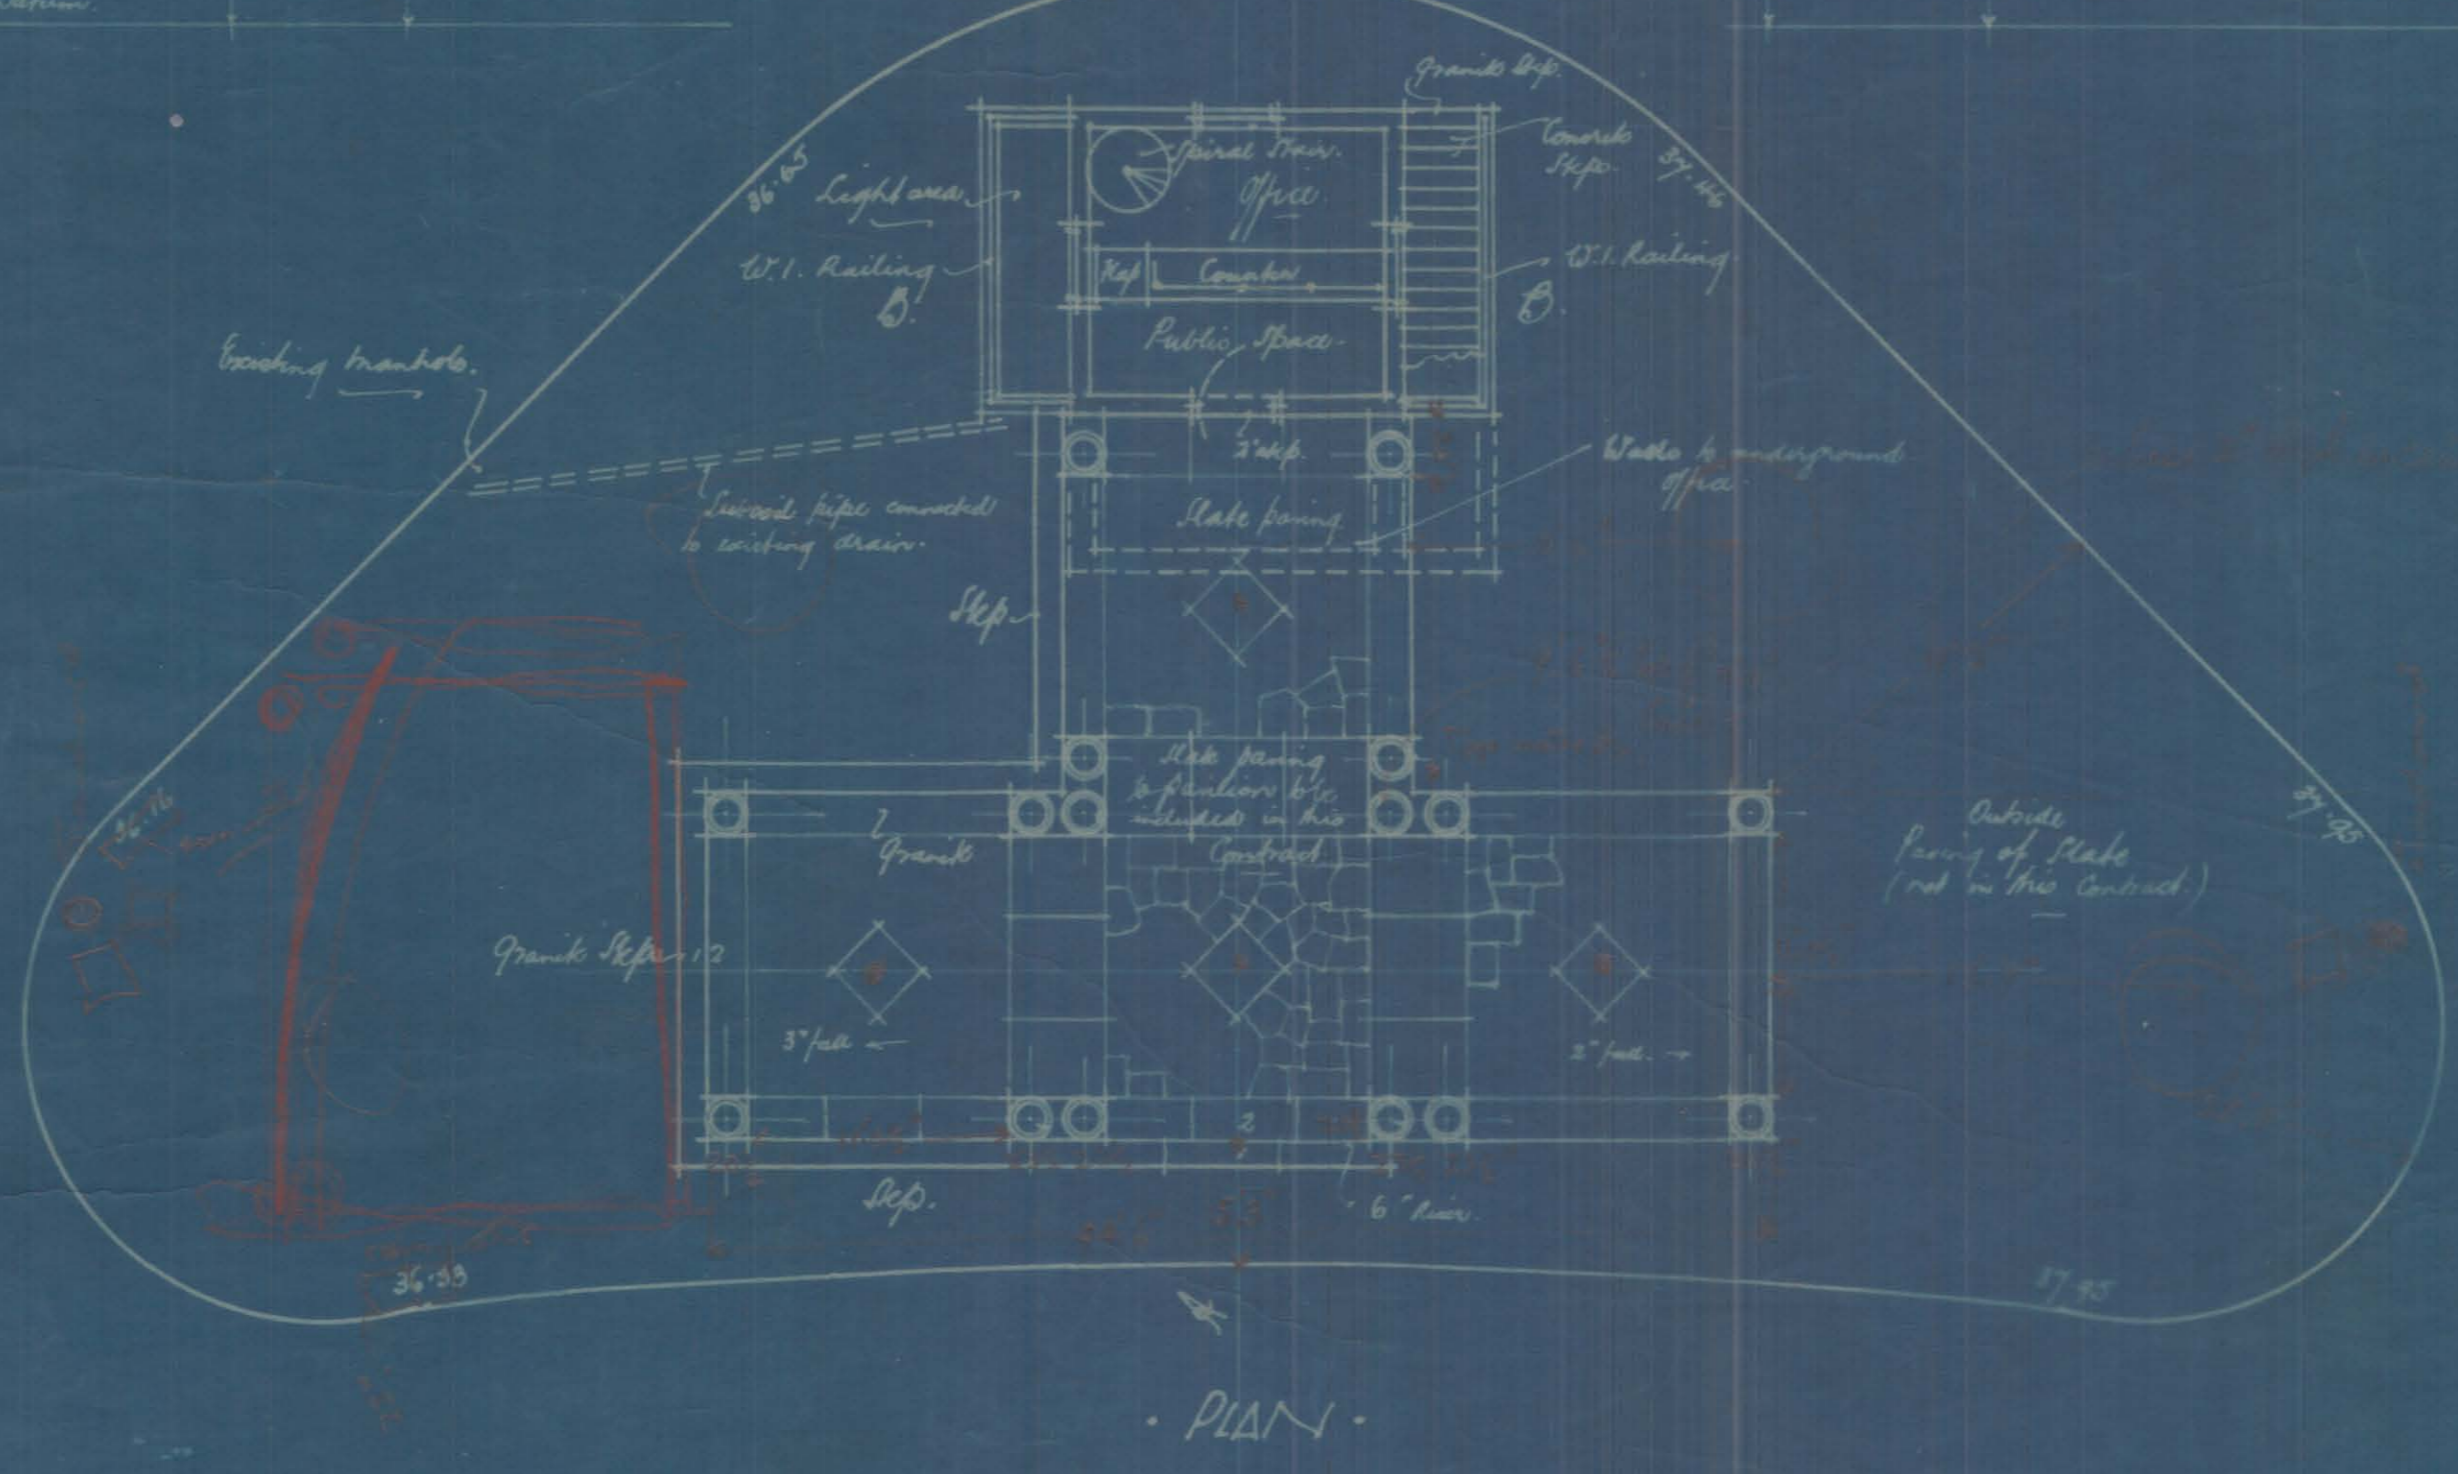


Church Square, Pretoria.
Tram Pavilion on East Island.

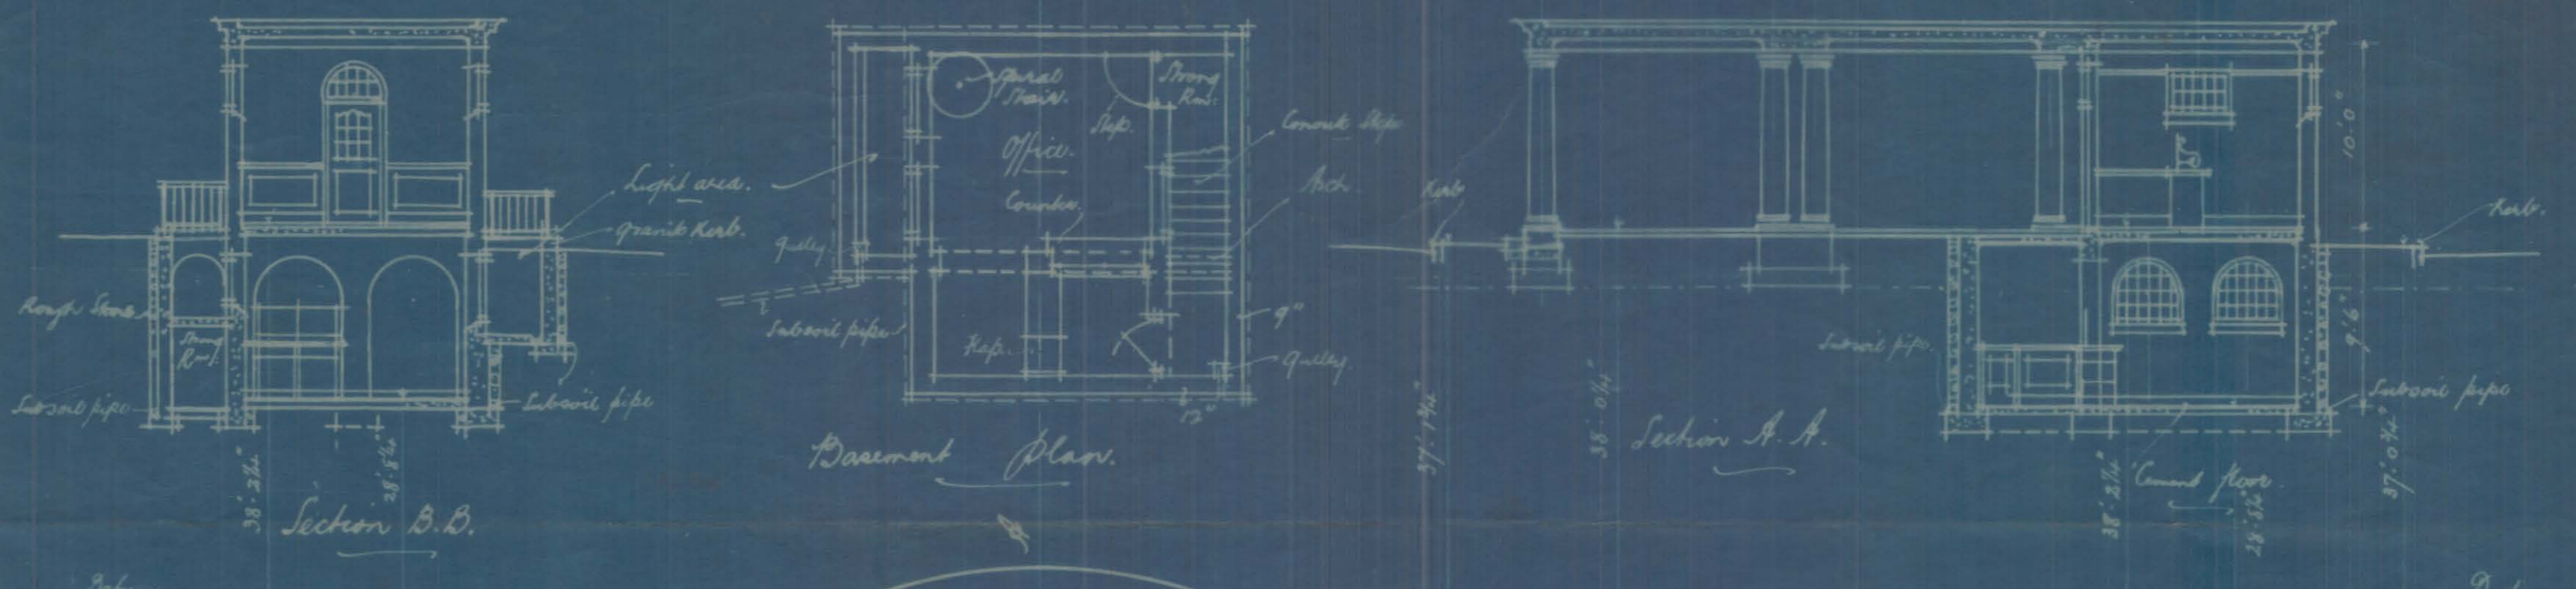

PLAN

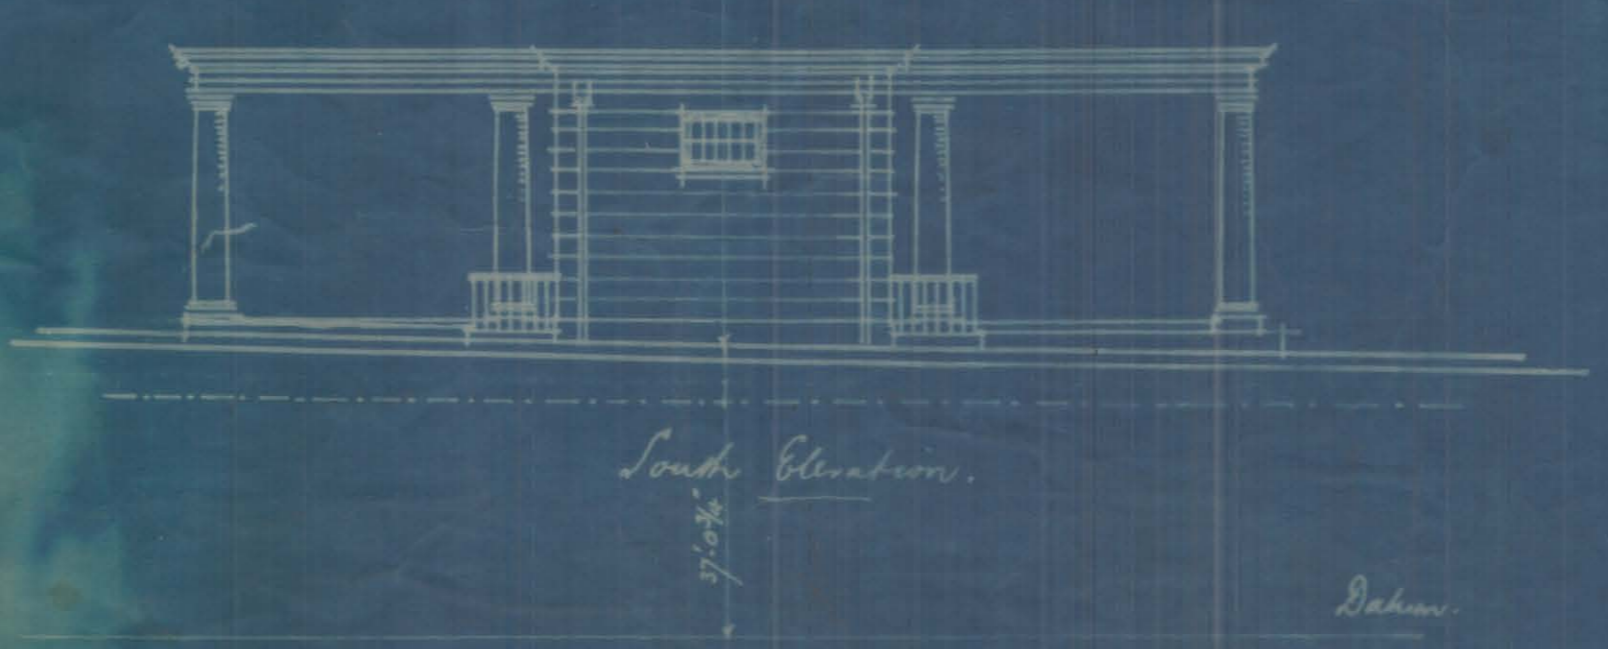

J.S. Reespool, Archt.
Nat. Bank Chambers
Church Sq.

CHURCH SQUARE - PRETORIA
TRAM PAVILION ON EAST ISLAND
BANK CHAMBERS
NO DATE
V.S. Reespool