



S. AMBROGIO

MILAN

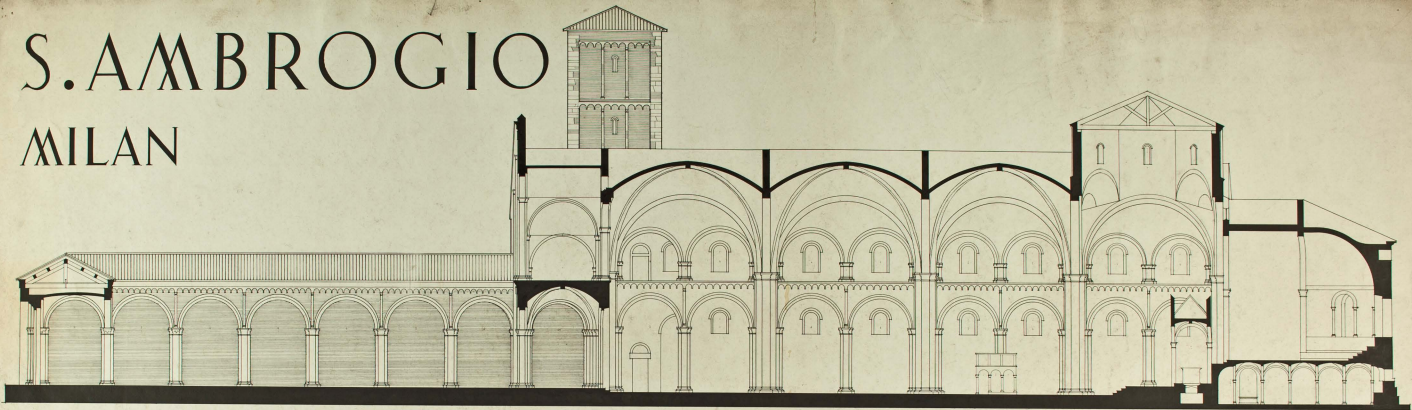

LONGITUDINAL SECTION

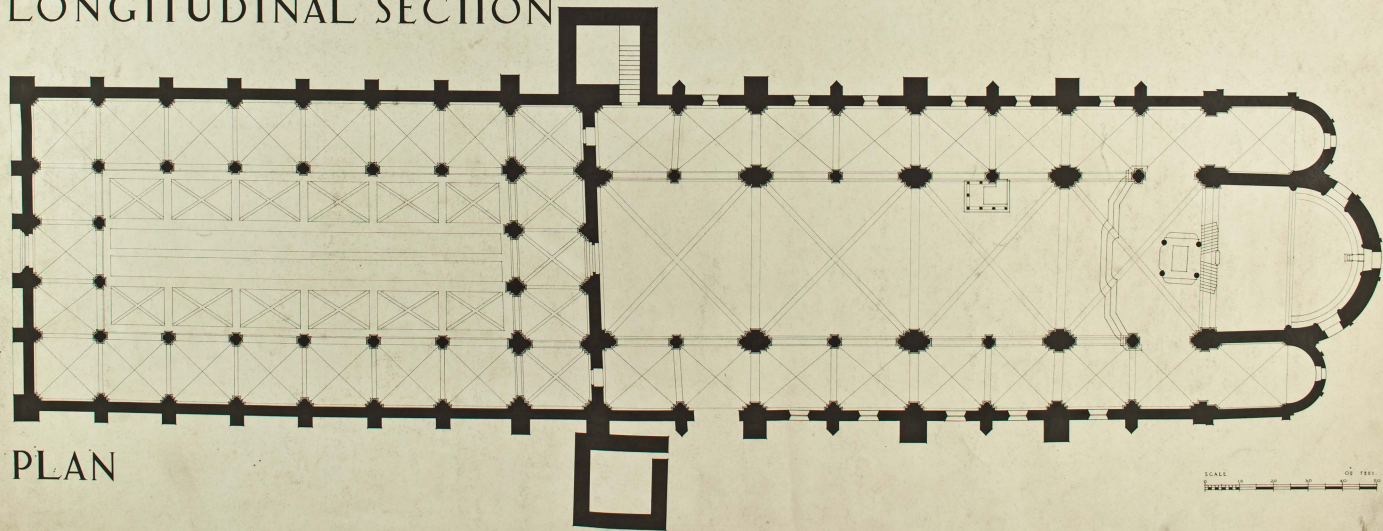

PLAN

SCALE 1/1000