
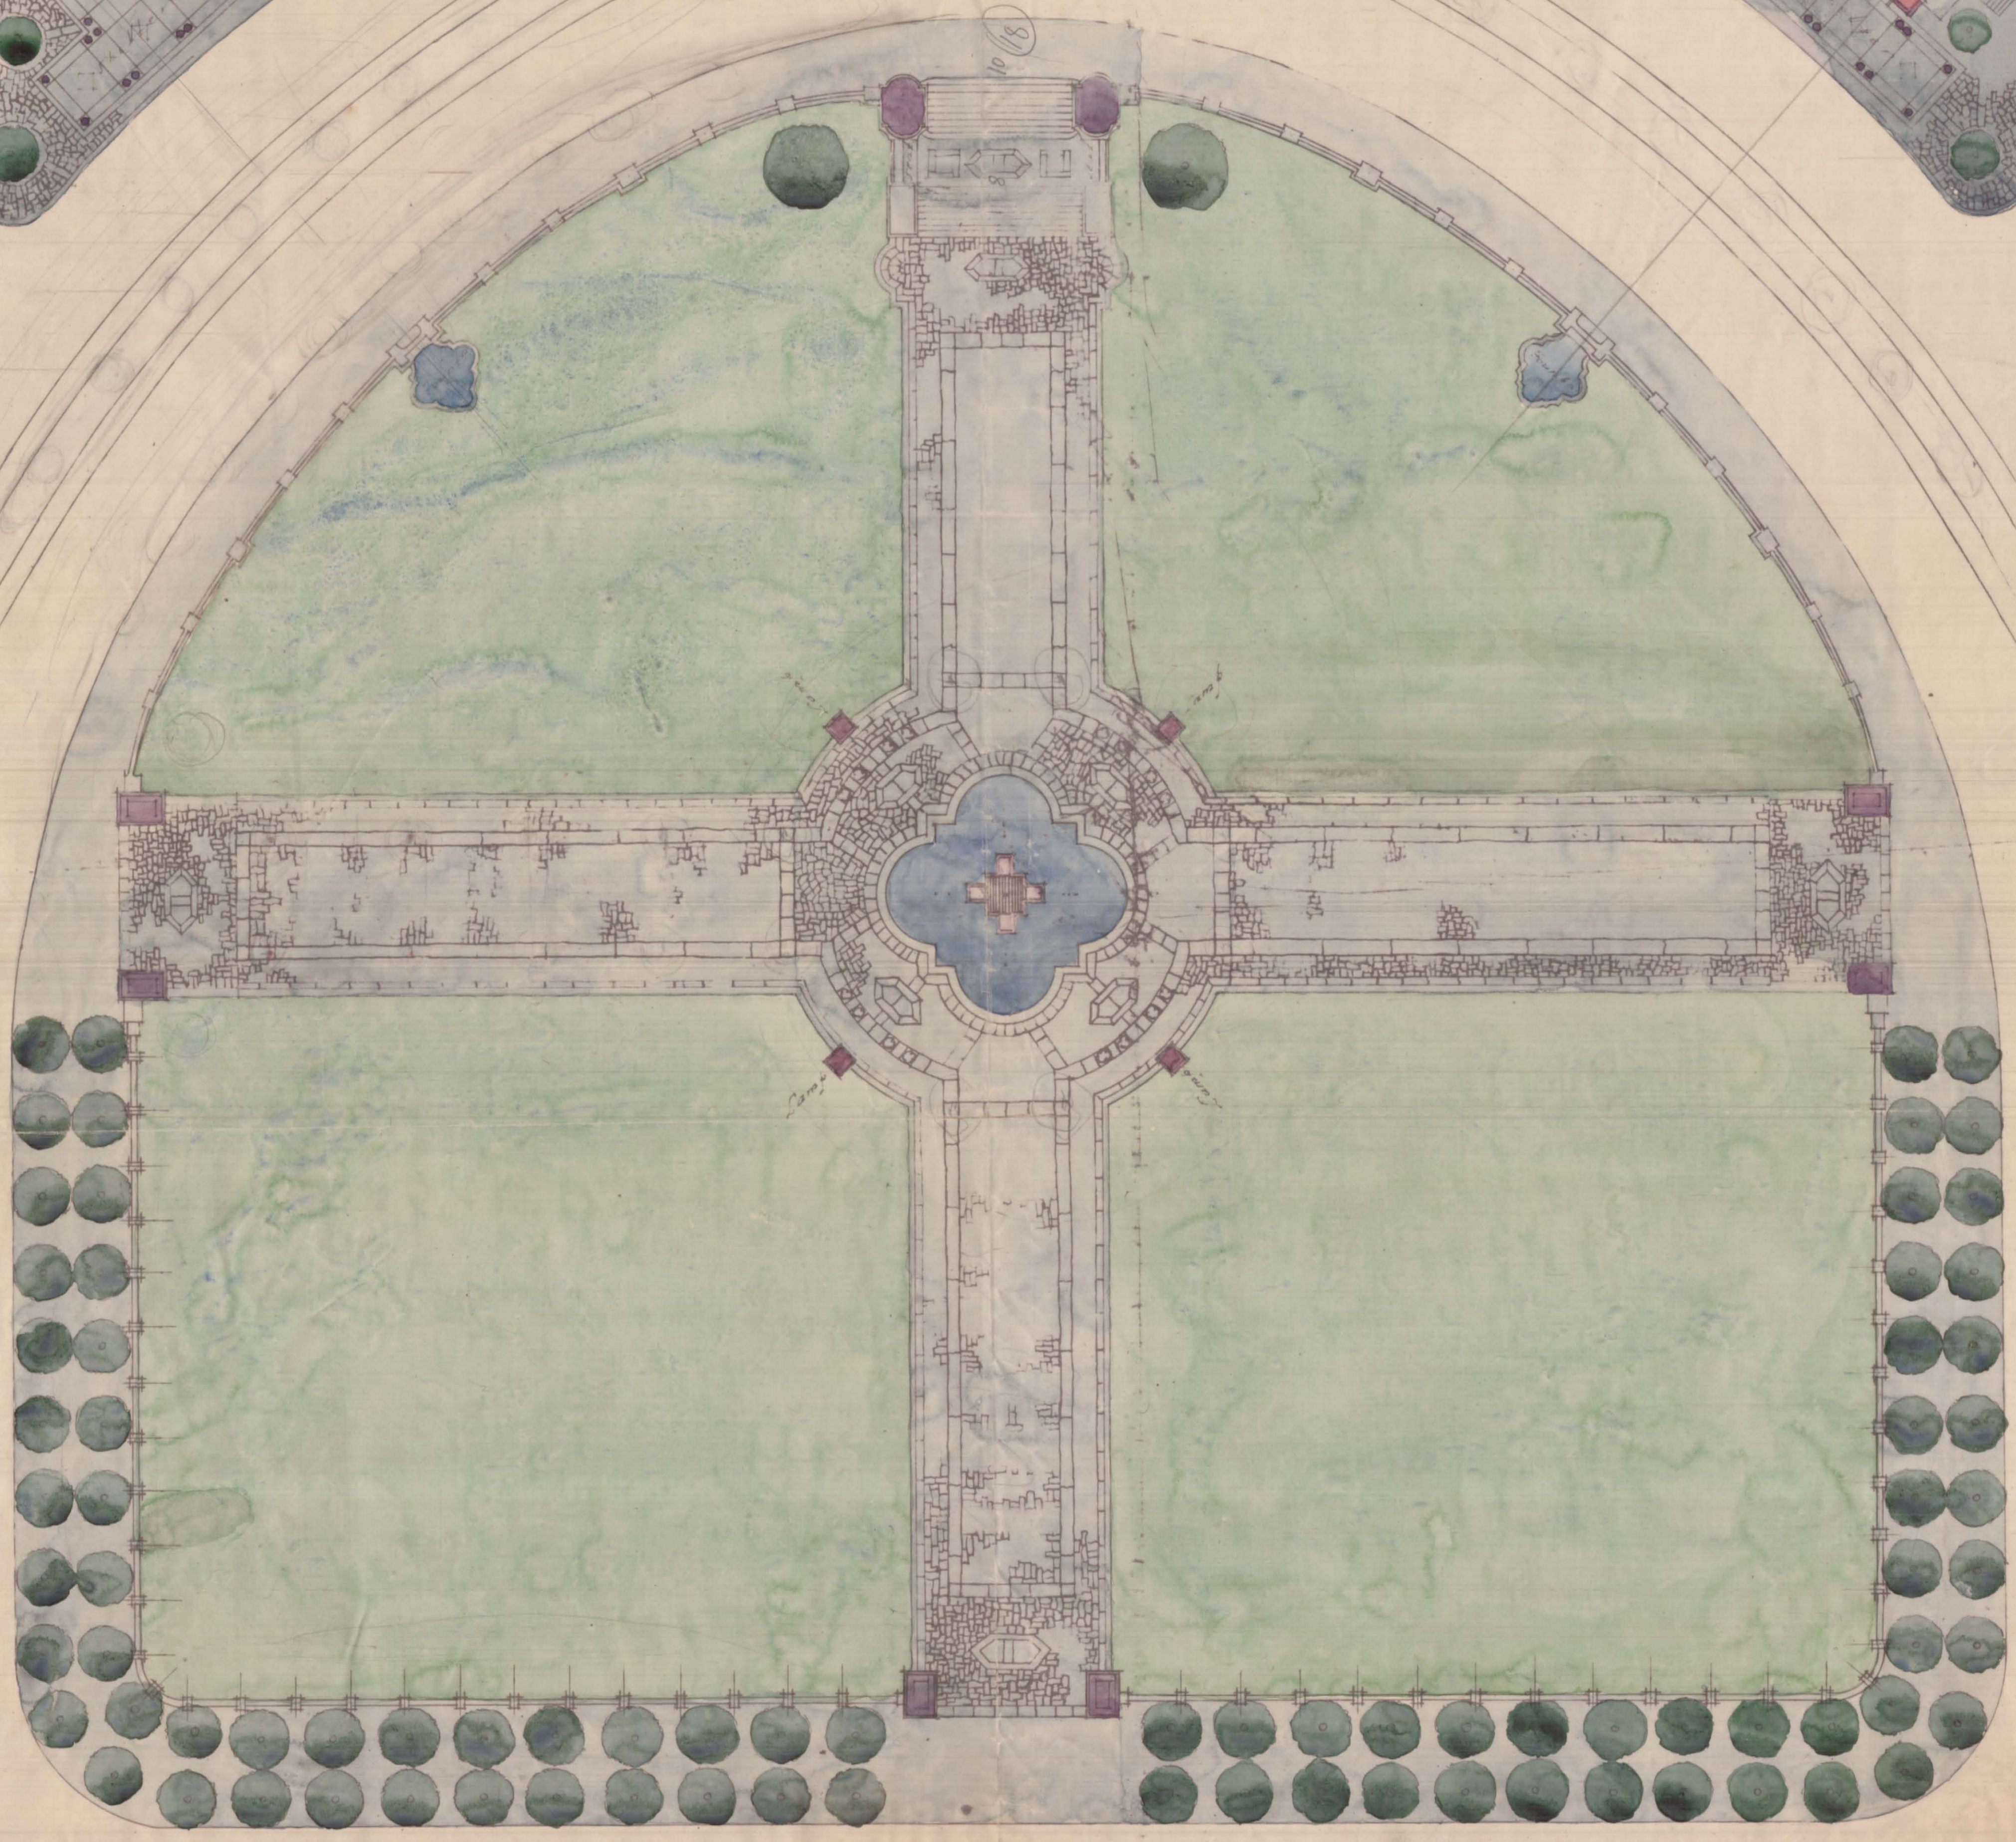
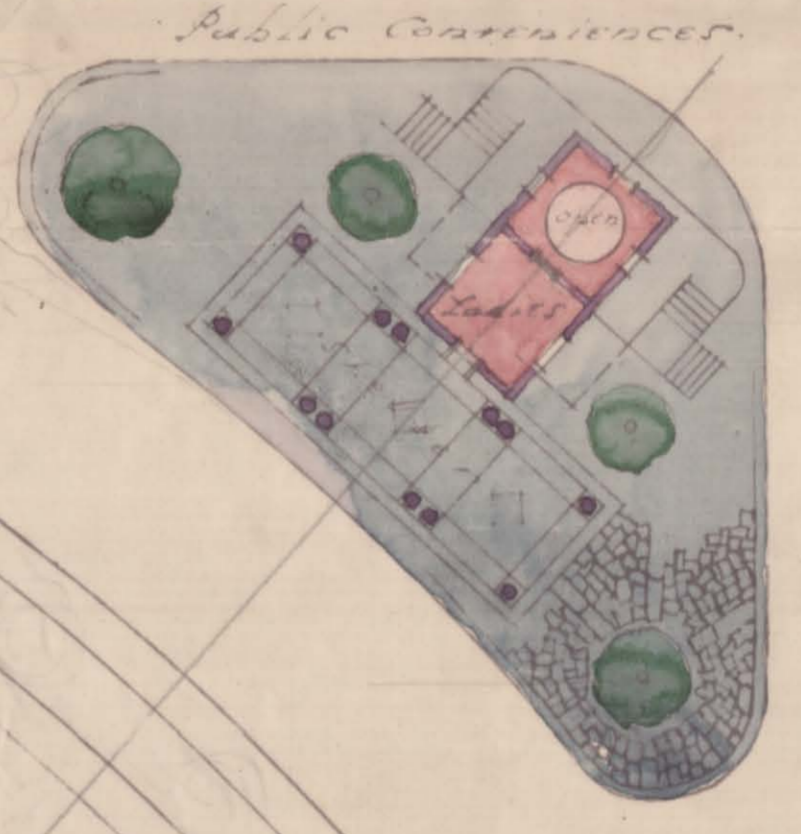


Church Square Pretoria
Plan of Layout

Drawing No.
500/7

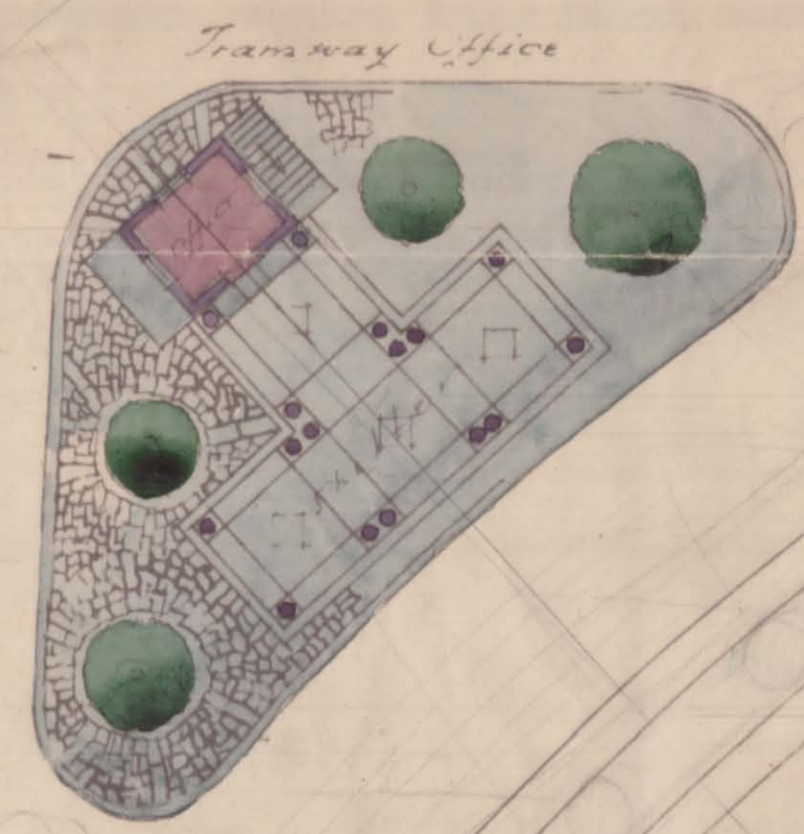

Church Street East

Church Street West

New Levee Bank

Palace of Justice

V. S. Dreyfus

CHURCH SQUARE PRETORIA
PLAN OF LAYOUT
DRAWING NO. 500/7
V. S. Dreyfus
No. date